

**Application Site**

Project 項目名稱:

Proposed Temporary Shop and Services for a Period of 3 Years at Lots 3250 S.B ss. 48, 3250 S.B ss. 49(part) in D.D. 104 and Adjoining Government Land, Mai Po, Yuen Long, N.T.

Drawing Title 圖紙標題:

Site Plan



Drawing No. 圖號:

20231218

Remarks 備註:

Scale 比例:

N


**Structure 2 (Existing)**

Shop

GFA: Not exceeding 183.5m<sup>2</sup>

No. of storey: 2

Height: Not exceeding 7.5m

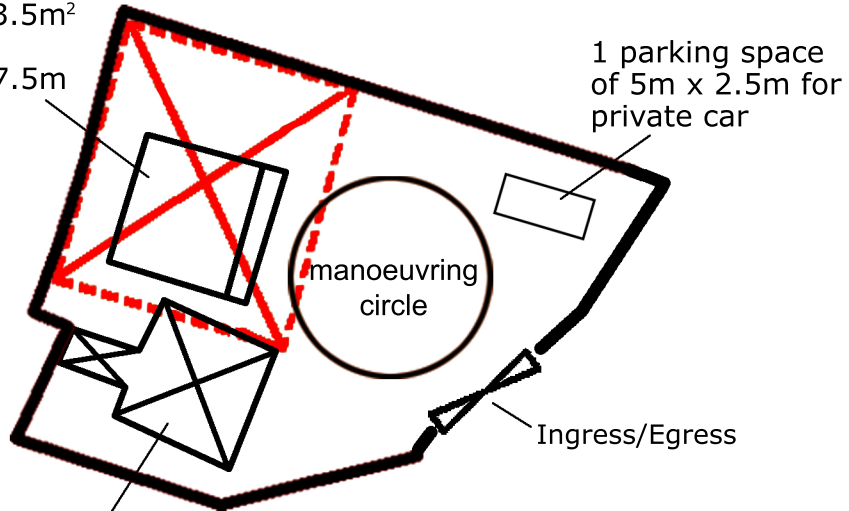

**Structure 1 (Existing)**

Shop

GFA: Not exceeding 91.5m<sup>2</sup>

No. of Storey: 2

Height: Not exceeding 5.5m

Project 項目名稱:

Proposed Temporary Shop and Services for a Period of 3 Years at Lots 3250 S.B ss.48,3250 S.B ss.49(part) in D.D.104 and Adjoining Government Land, MaiPo, YuenLong, N.T.

Drawing Title 圖紙標題:

Layout Plan



Drawing No. 圖號:

20231218


Remarks 備註:



Metal Heat Shelter

Scale 比例:



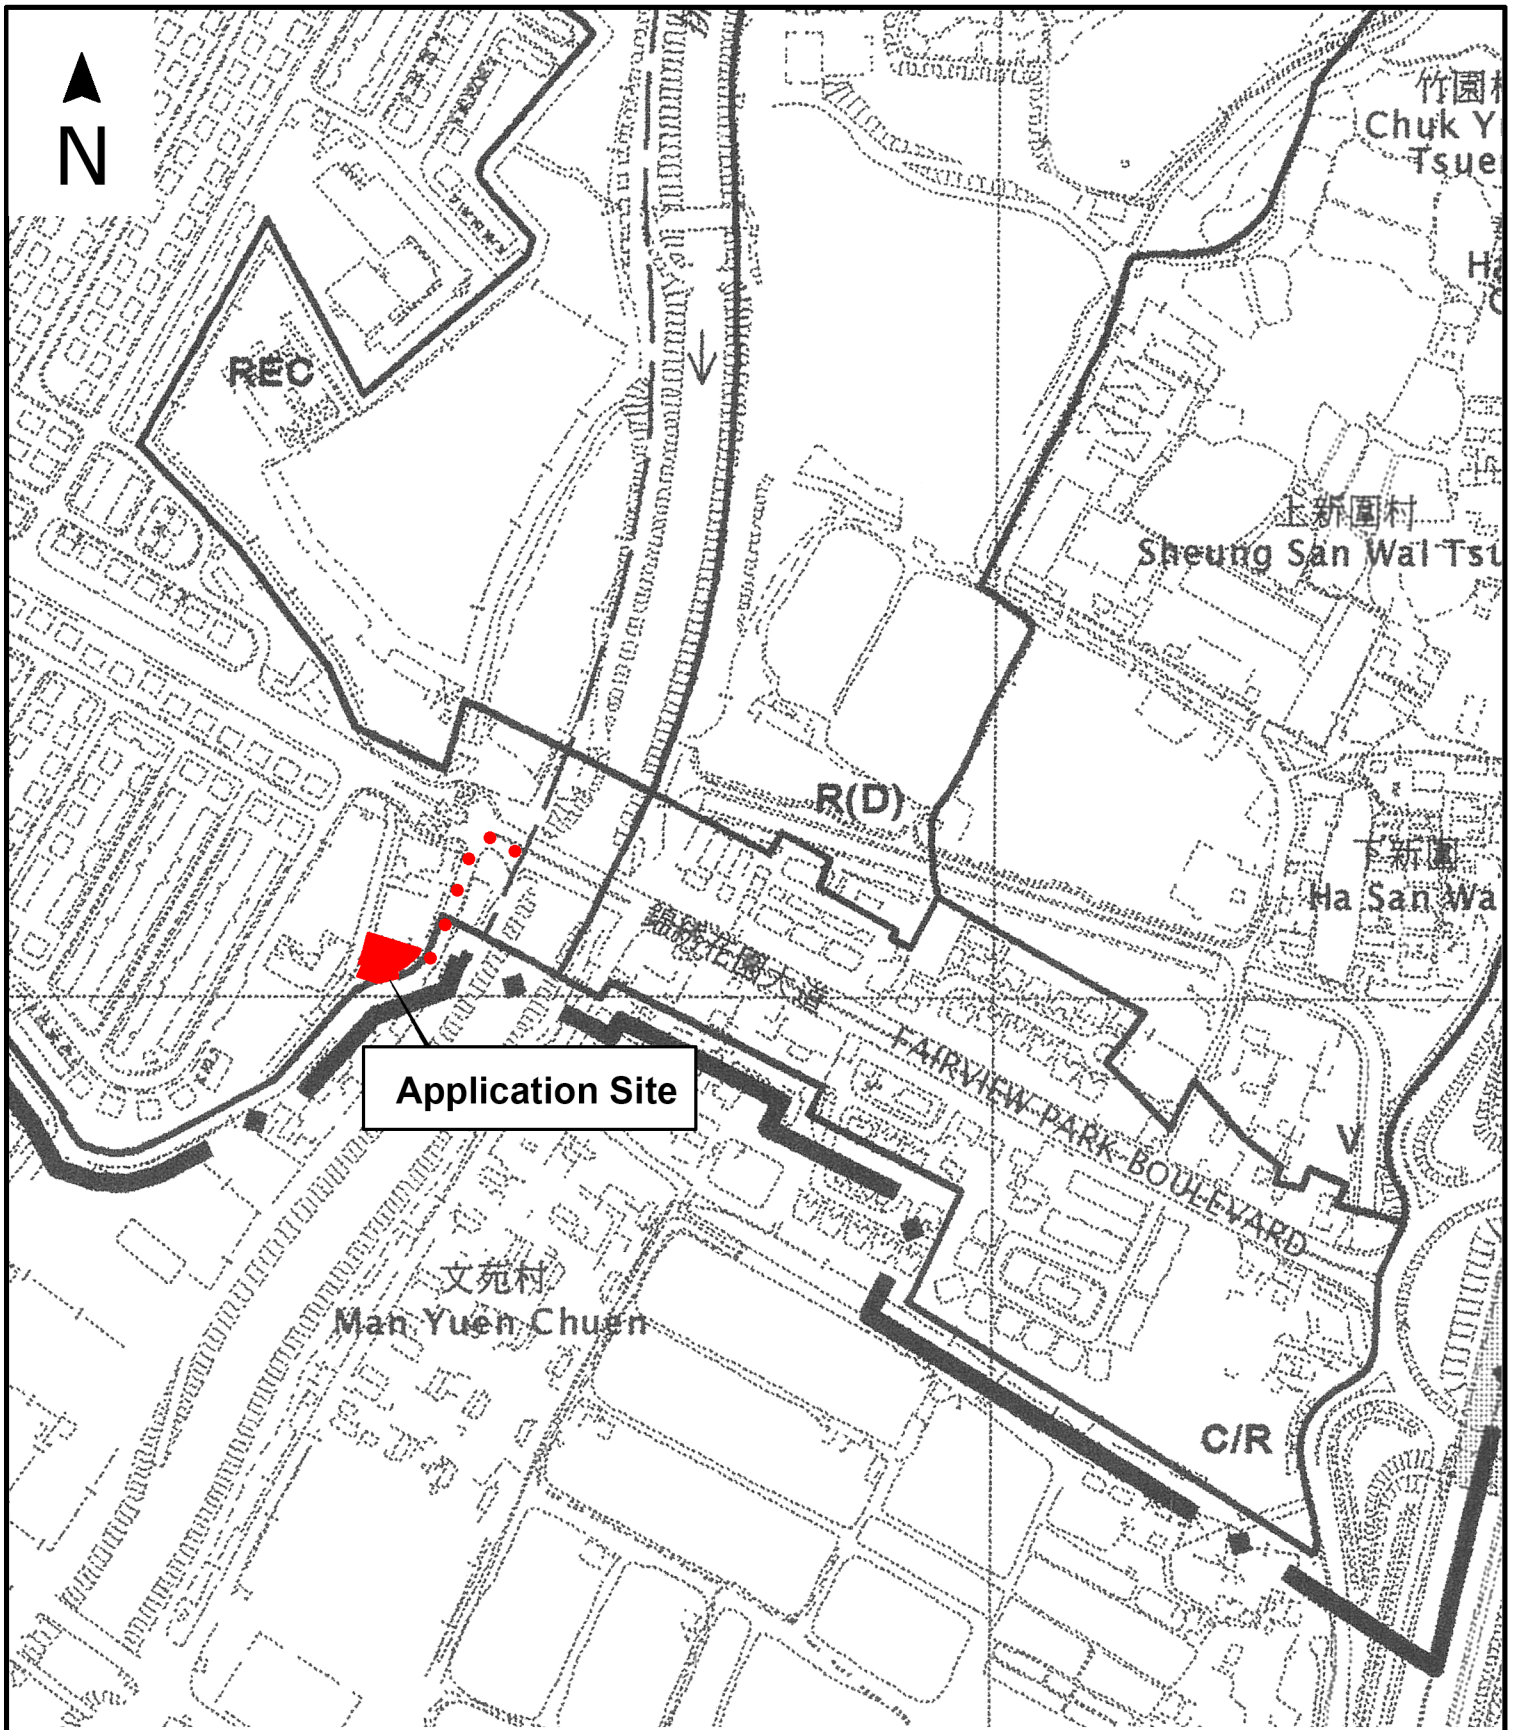

**Application Site**

Project 項目名稱:

Proposed Temporary Shop and Services for a Period of 3 Years at Lots 3250 S.B ss. 48, 3250 S.B ss. 49(part) in D.D. 104 and Adjoining Government Land, Mai Po, Yuen Long, N.T.

Drawing Title 圖紙標題:

Location Plan



Drawing No. 圖號:

20231218

Remarks 備註:

- Vehicular access leading from Fairview Park Boulevard

Scale 比例: