

Project 項目名稱:

Proposed Temporary Shop and Services (Sales of Hardware Accessories) for a period of 3 Years at Lots 771(Part), 772(Part) and 787(Part) in D.D. 115, Castle Peak Road-Yuen Long Section, Yuen Long, N.T.

Drawing Title 圖紙標題:

Location Plan




Drawing No. 圖號:

20240315

Remarks 備註:

- Vehicular access leading from Tung Shing Lei Road

Scale 比例:

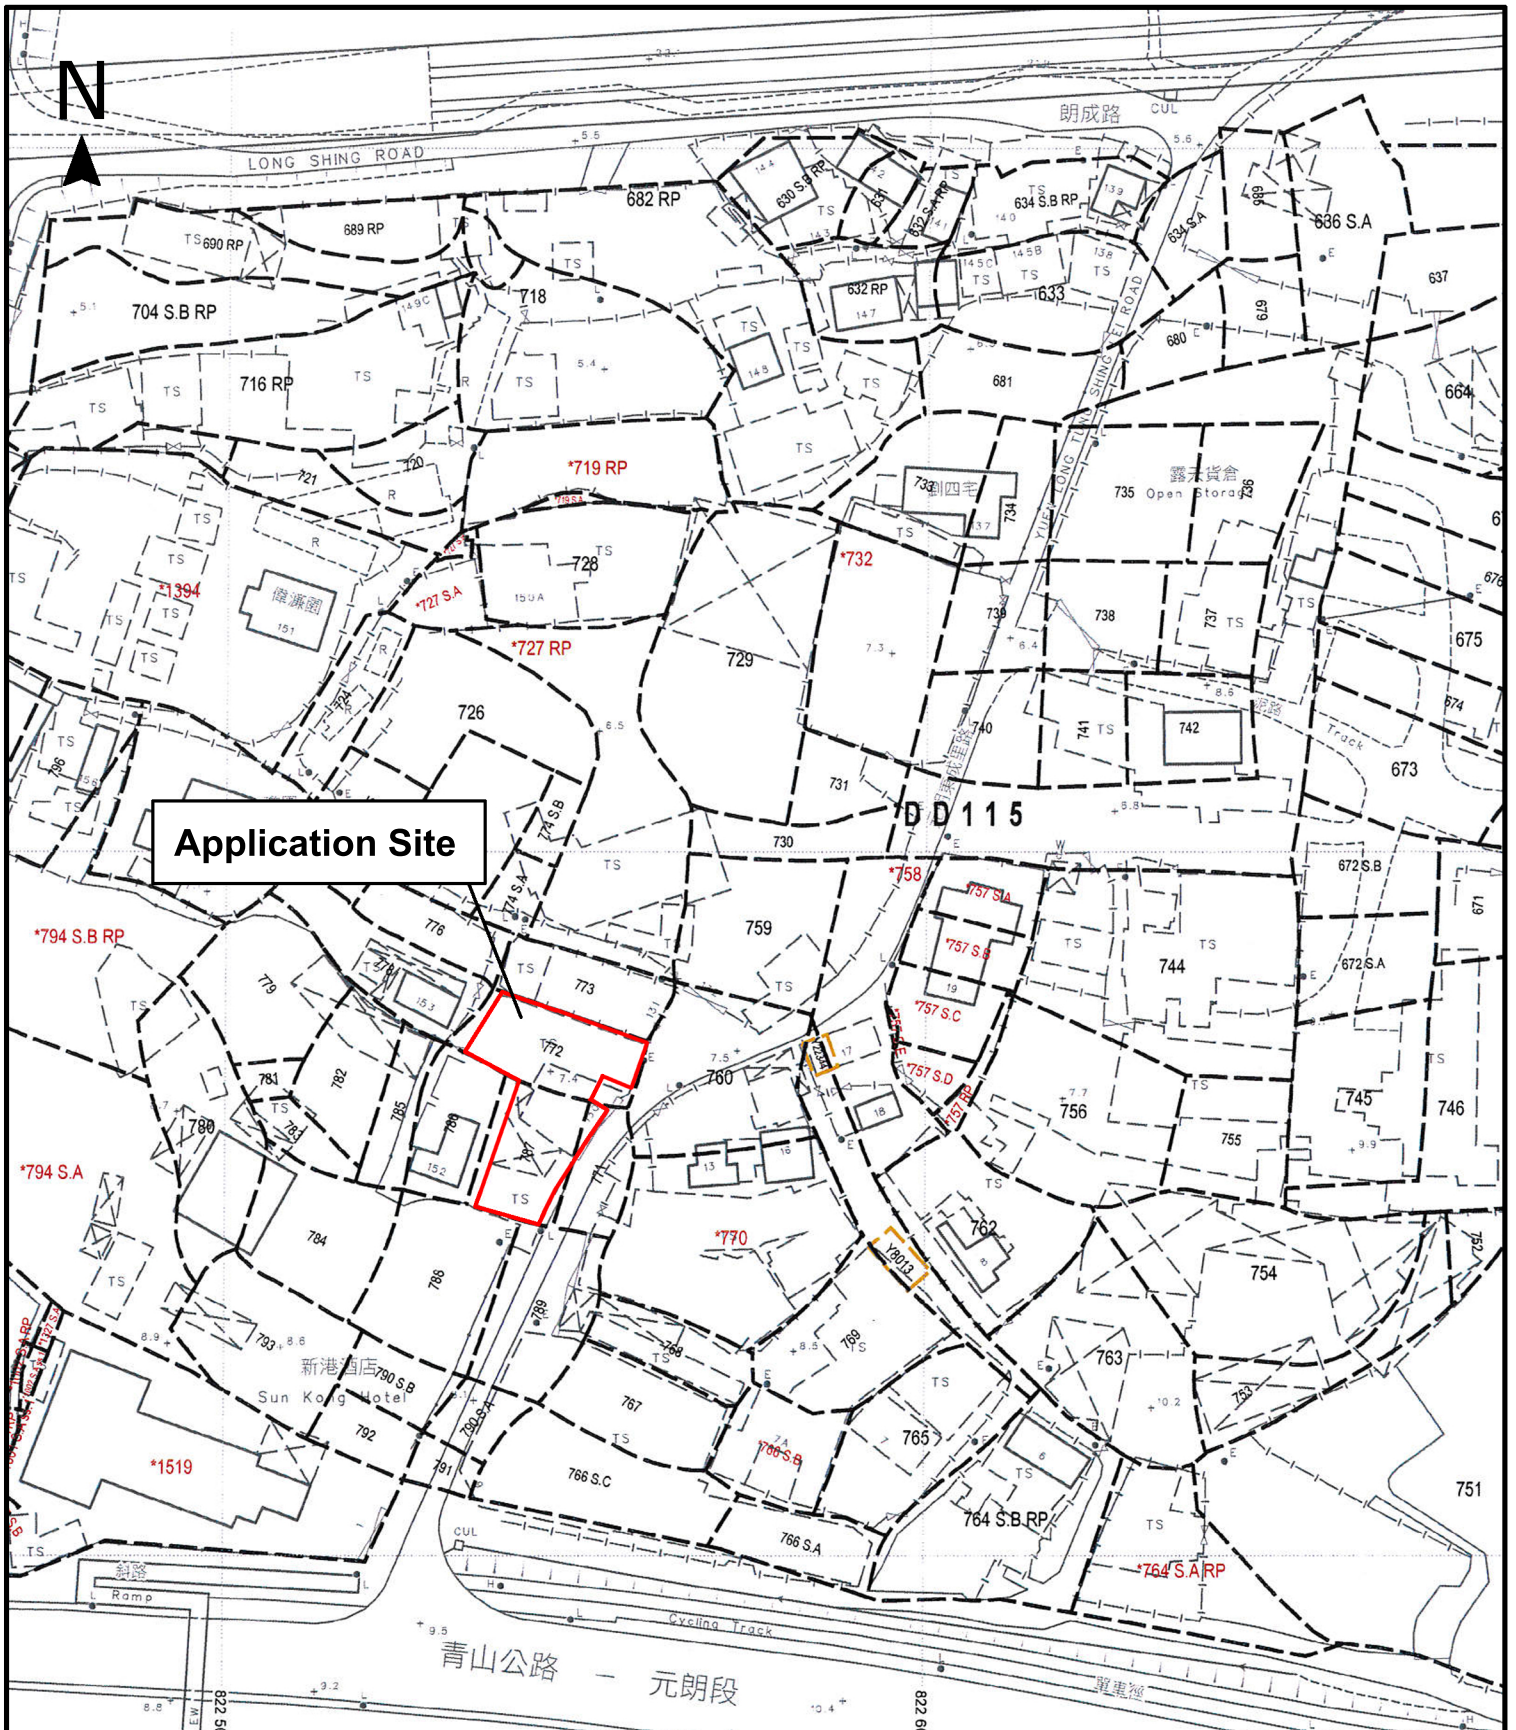

Application Site

Project 項目名稱:

Proposed Temporary Shop and Services (Sales of Hardware Accessories) for a period of 3 Years at Lots 771(Part), 772(Part) and 787(Part) in D.D. 115, Castle Peak Road-Yuen Long Section, Yuen Long, N.T.

Drawing Title 圖紙標題:

Site Plan



Drawing No. 圖號:

20240411

Remarks 備註:

Scale 比例:



Structure 2 (Existing)

Storage
 GFA: Not exceeding 228m²
 No. of Storey: 2
 Height: Not exceeding 7.5m

Structure 1 (Existing)

Office and Reception
 GFA: Not exceeding 170m²
 No. of Storey: 2
 Height: Not exceeding 7.5m

Structure 3 (Existing)

Metal Heat Shelter
 GFA: Not exceeding 90m²
 No. of Storey: 1
 Height: Not exceeding 7.5m

Ingress/Egress

Structure 4 (Existing)


Shop and Service
 GFA: Not exceeding 100m²
 No. of Storey: 2
 Height: Not exceeding 7.5m

Structure 6 (Existing)

Storage
 GFA: Not exceeding 30m²
 No. of Storey: 1 (Elevated)
 Height: Not exceeding 7.5m

Structure 5 (Existing)

Storage
 GFA: Not exceeding 70m²
 No. of Storey: 2
 Height: Not exceeding 7.5m

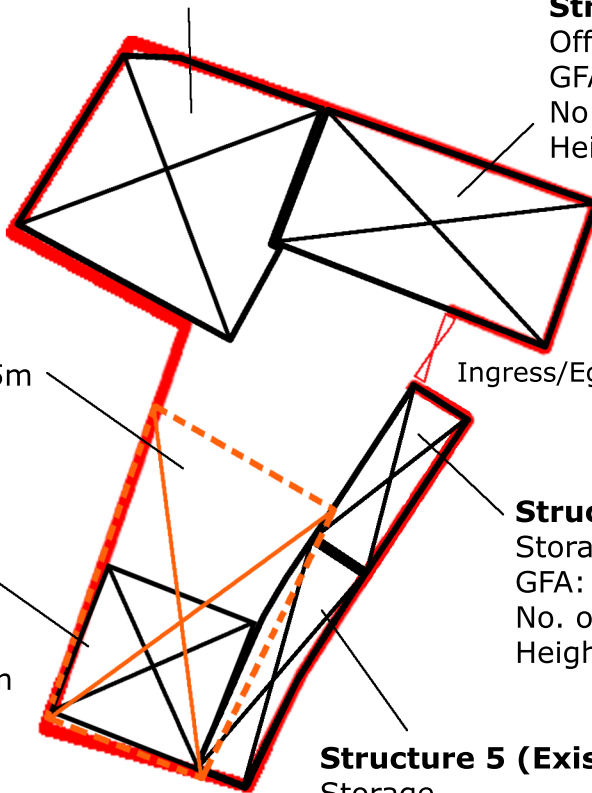

Project 項目名稱:

Proposed Temporary Shop and Services (Sales of Hardware Accessories) for a period of 3 Years at Lots 771(Part), 772(Part) and 787(Part) in D.D. 115, Castle Peak Road-Yuen Long Section, Yuen Long, N.T.

Drawing Title 圖紙標題:

Layout Plan



Drawing No. 圖號:

20240411

Remarks 備註:



Metal Heat Shelter



Structure

Scale 比例: