


Structure 1  
 Ancillary office (Converted Container)  
 GFA: About 36sq.m  
 Height: Not exceeding 5m  
 No. of storey: 1


Structure 2  
 Retail Shop (Converted Container)  
 GFA: About 36sq.m  
 Height: Not exceeding 5m  
 No. of storey: 1

Legend:  
 Ingress / Egress

PROJECT 項目名稱： Temporary Shop and Services for a Period of 3 Years at Lot 745 S.B ss.1, 745 S.B ss.2(Parts), 745 S.B RP(Parts) in D.D111, Fan Kam Road, Pat Heung, N.T.	DRAWING TITLE 圖目： Layout Plan	SCALE 比例： 1:1000
	DRAWING NO 圖號： Figure 1	REMARKS 備註： N/A

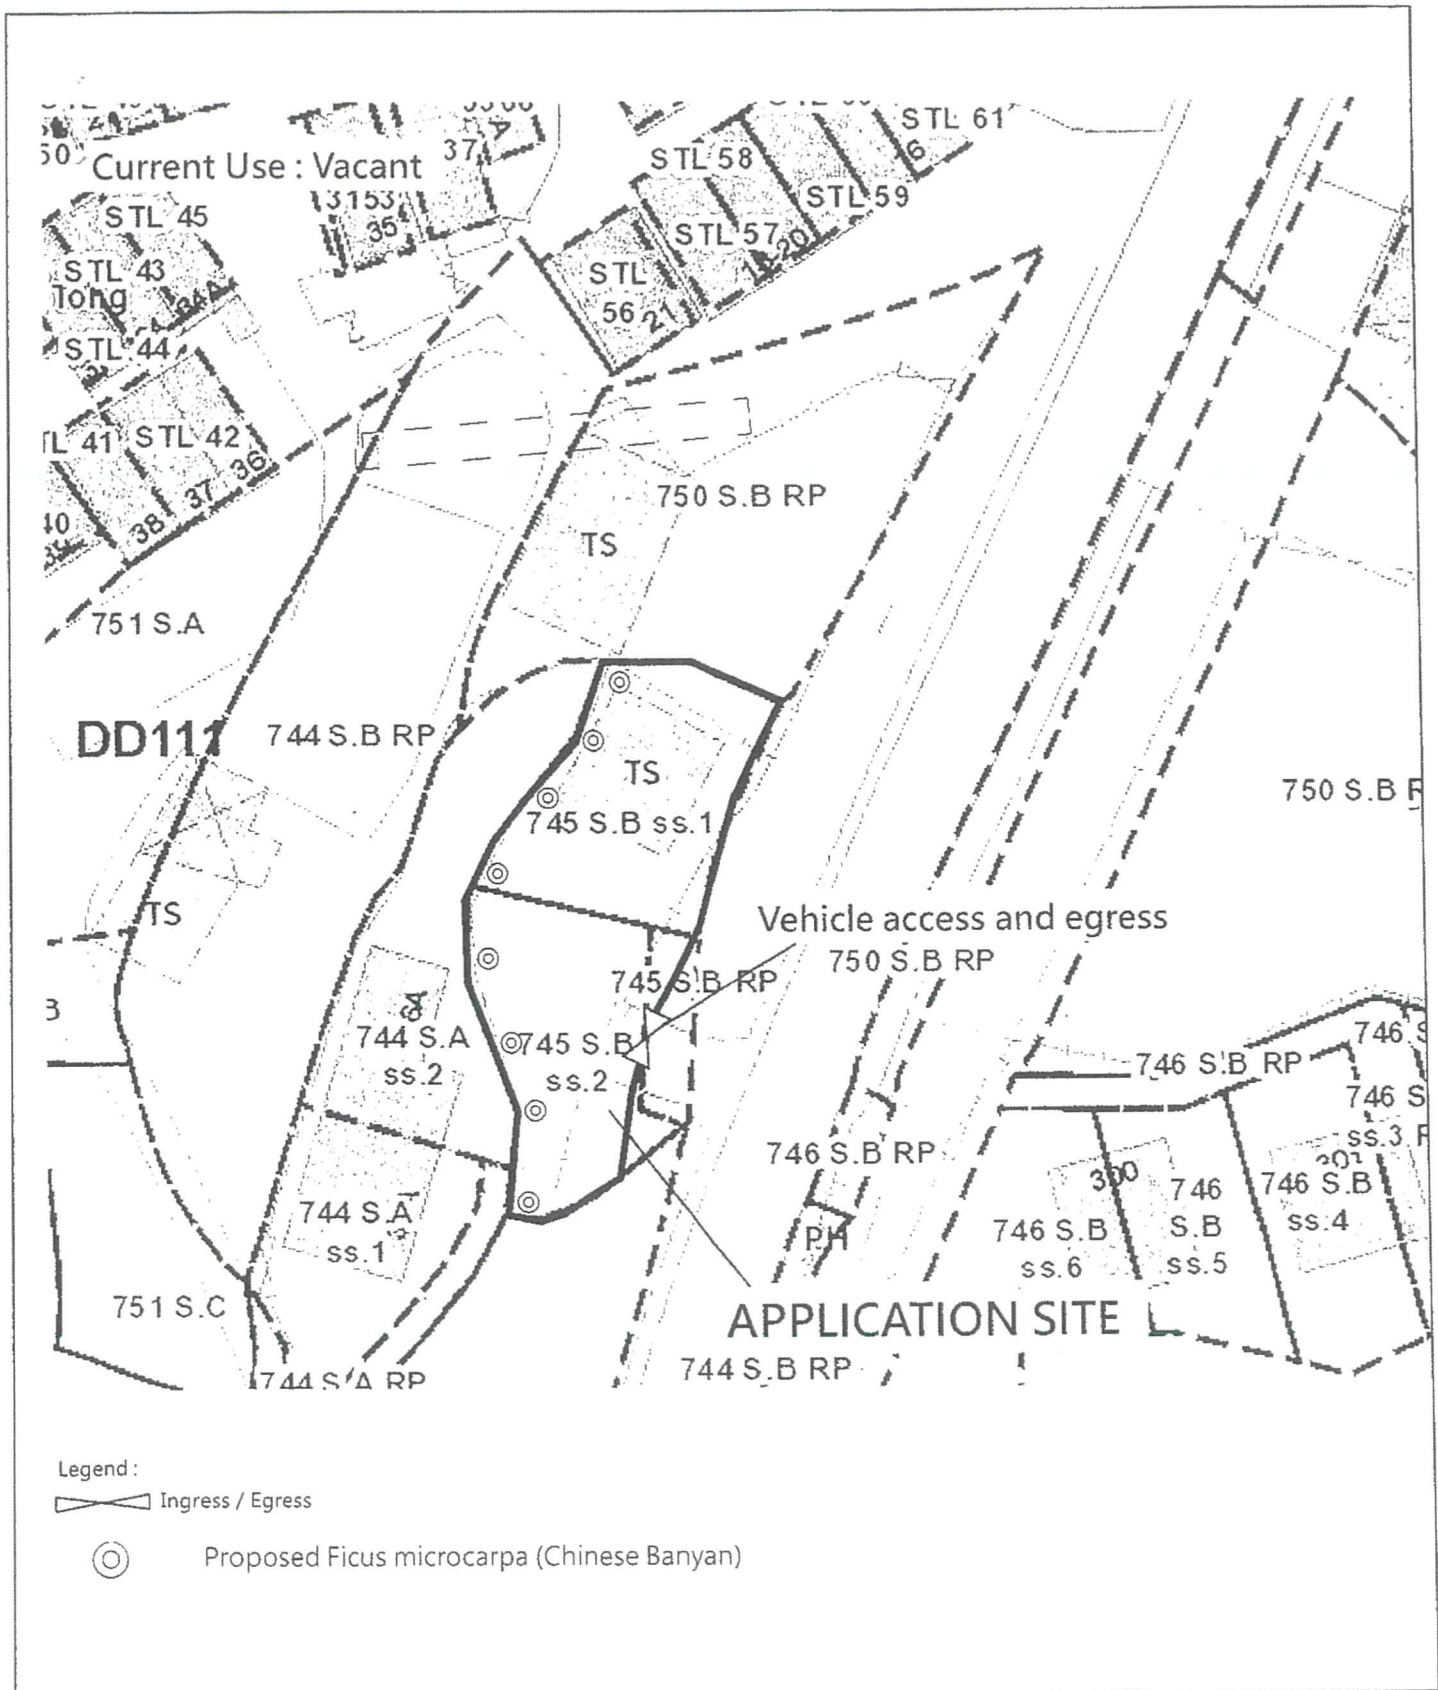


PROJECT 項目名稱： Temporary Shop and Services for a Period of 3 Years at Lot 745 S.B ss.1, 745 S.B ss.2(Parts), 745 S.B RP(Parts) in D.D111, Fan Kam Road, Pat Heung, N.T.	DRAWING TITLE 圖目： Landscape Plan	SCALE 比例： 1:1000
	DRAWING NO 圖號： Figure 2	REMARKS 備註： N/A

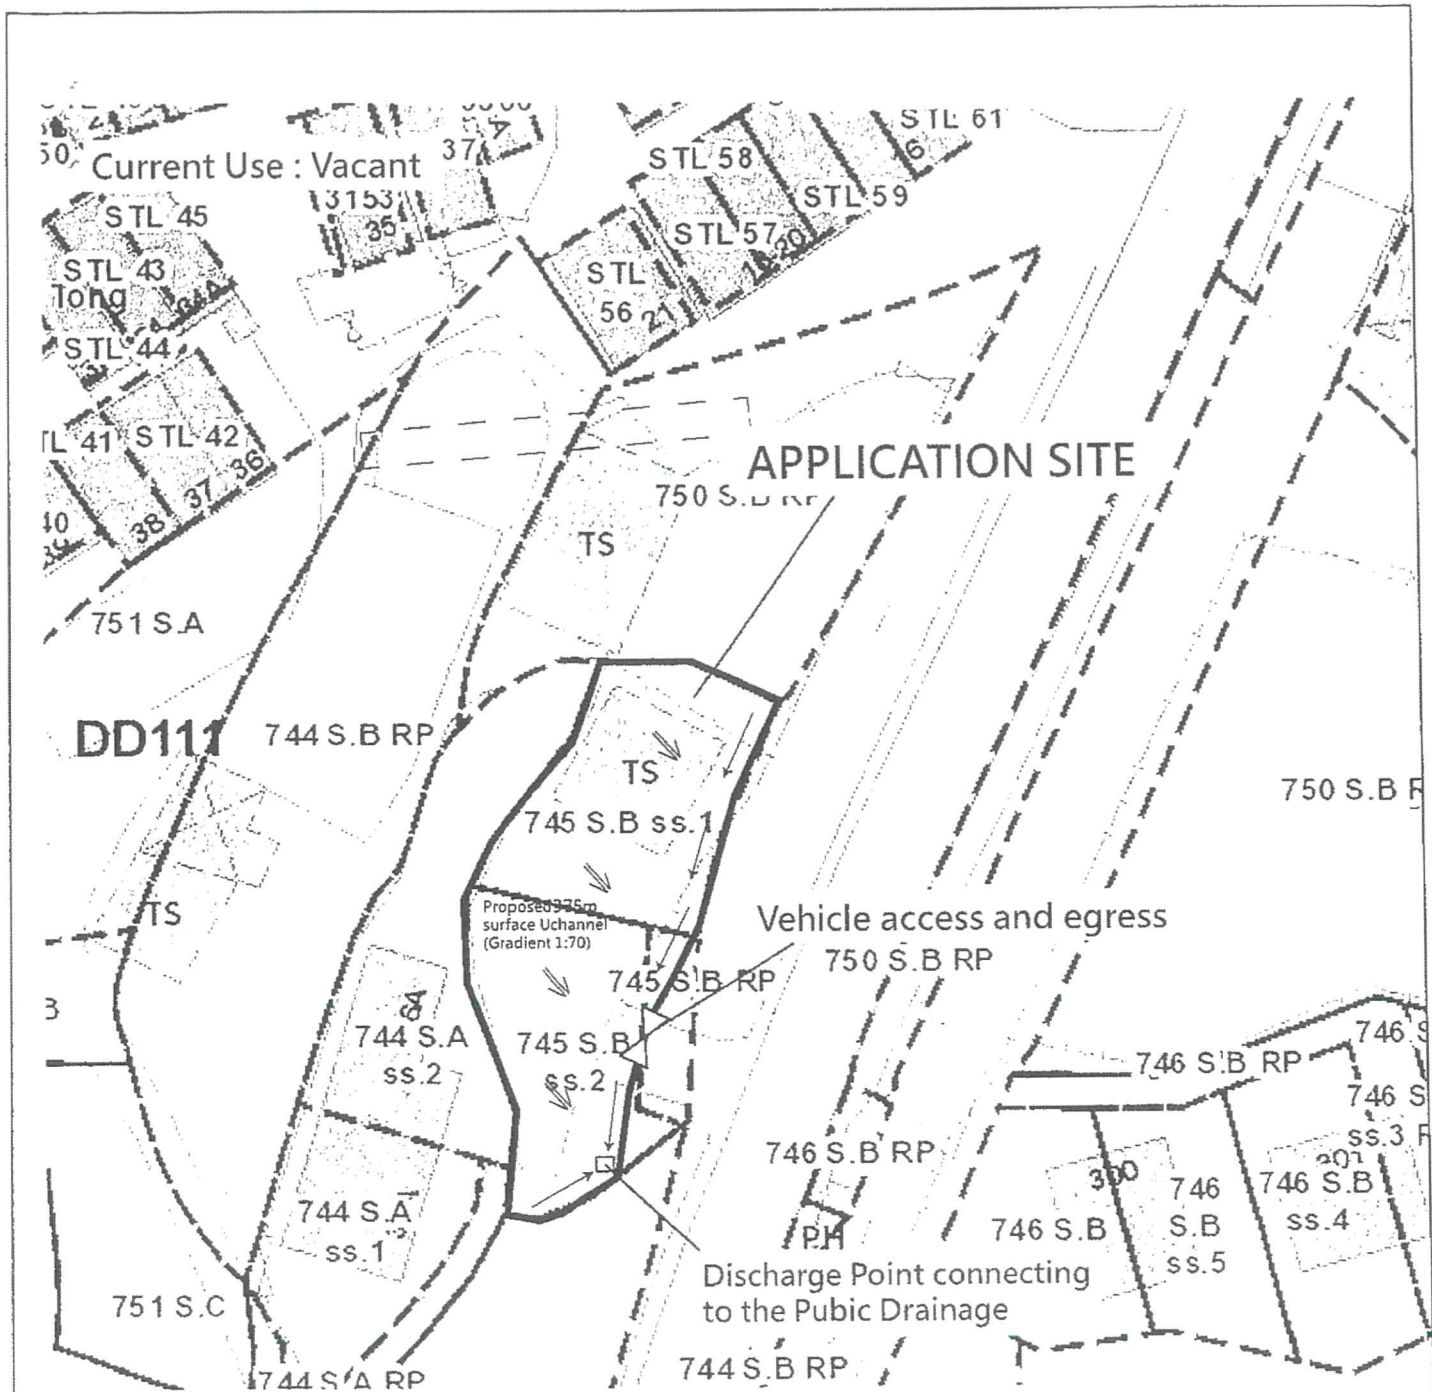

Legend :

- Proposed catchpit
- ← Flow of surface runoff
- +16.55 Level (in mPD)
- IL Invert Level (in mPD)

PROJECT 項目名稱 : Temporary Shop and Services for a Period of 3 Years at Lot 745 S.B ss.1, 745 S.B ss.2(Parts), 745 S.B RP(Parts) in D.D111, Fan Kam Road, Pat Heung, N.T.	DRAWING TITLE 圖目 : Drainage Plan	SCALE 比例 1:1000
	DRAWING NO 圖號 : Figure 3	REMARKS 備註 : N/A

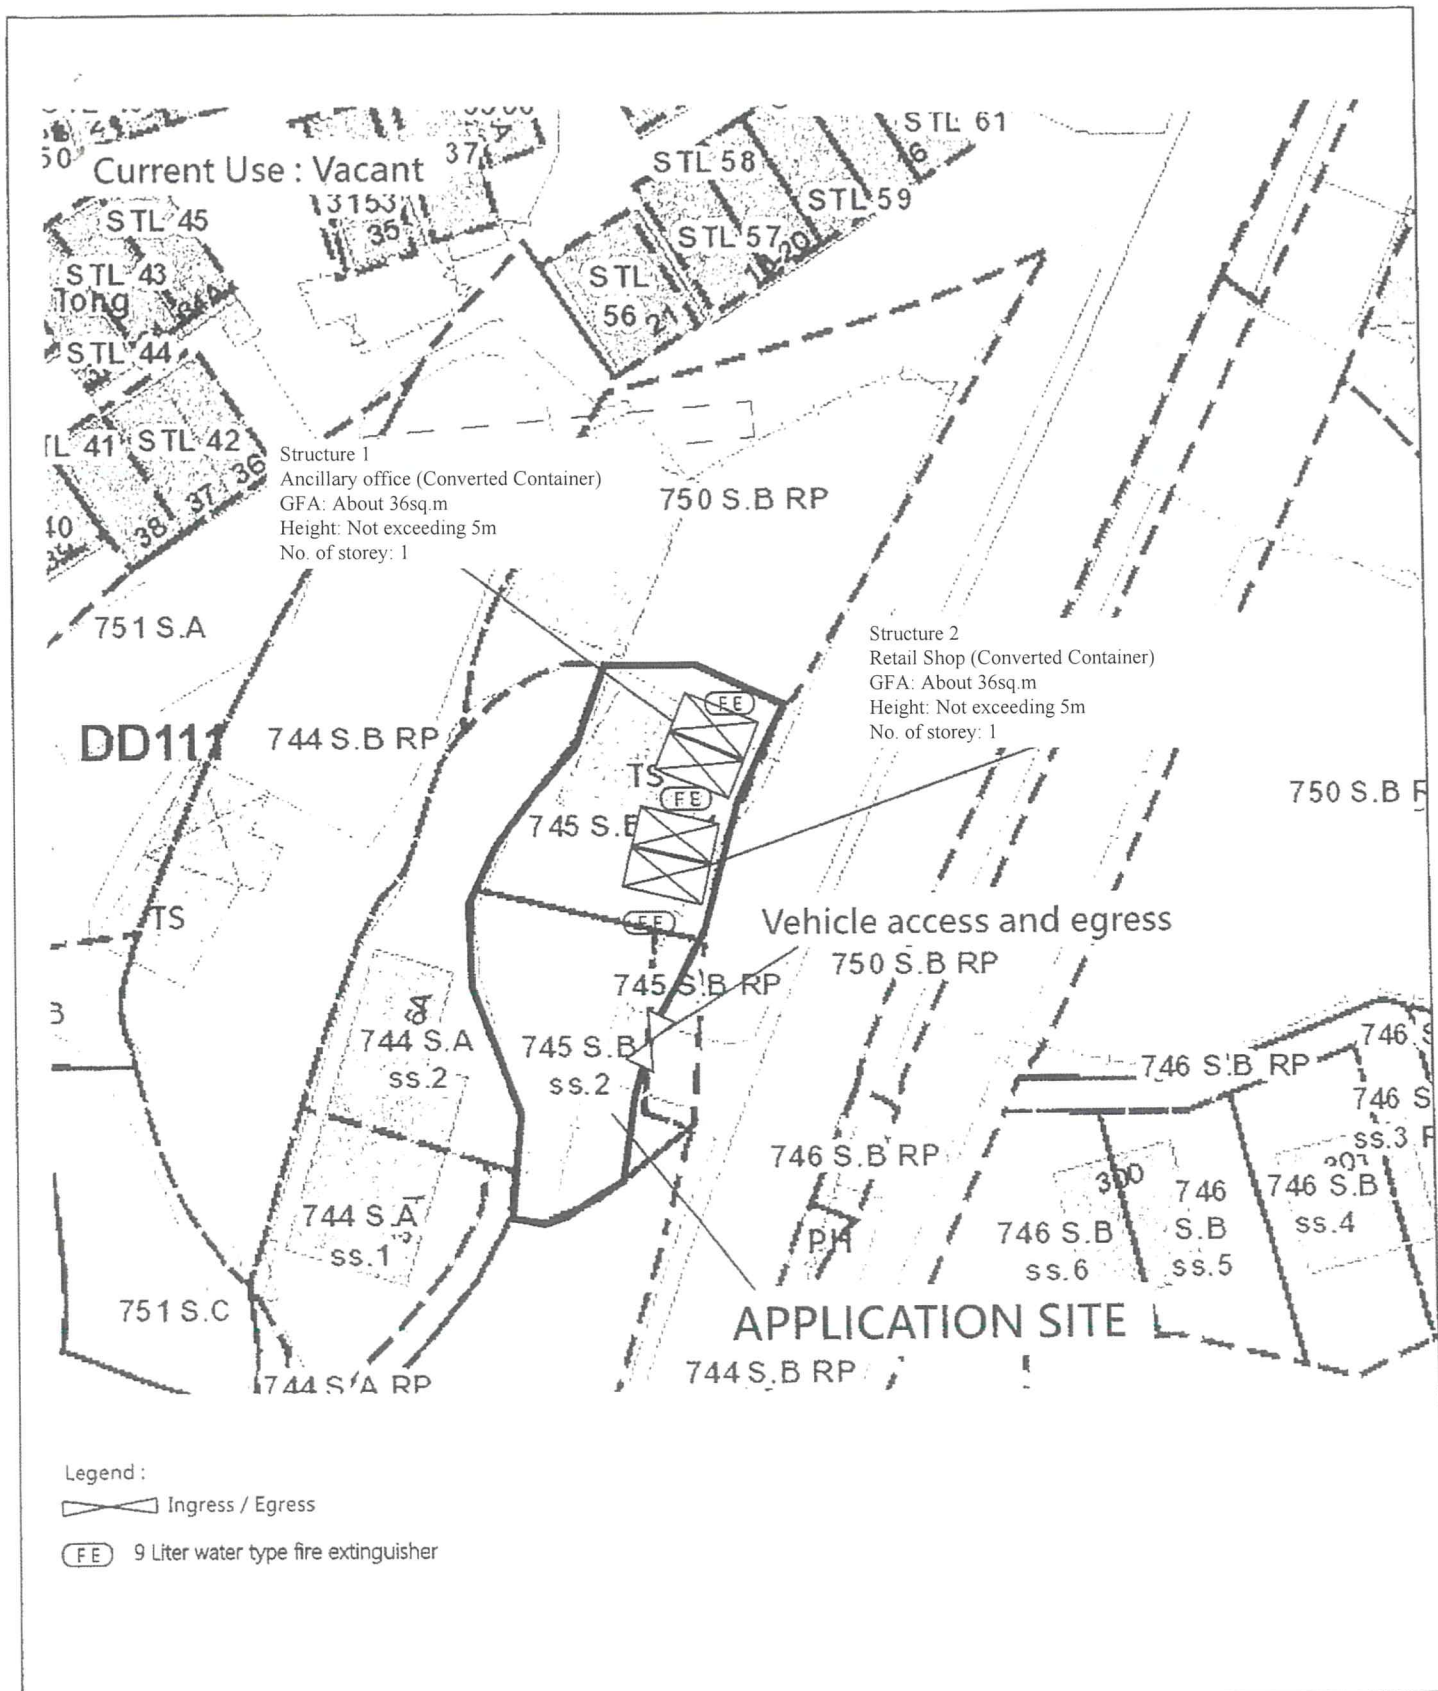

PROJECT 項目名稱： Temporary Shop and Services for a Period of 3 Years at Lot 745 S.B ss.1, 745 S.B ss.2(Parts), 745 S.B RP(Parts) in D.D111, Fan Kam Road, Pat Heung, N.T.	DRAWING TITLE 圖目： FSI Proposal	SCALE 比例： 1:1000
	DRAWING NO 圖號： Figure 4	REMARKS 備註： N/A