




1 SOUTH WEST ELEVATION 1  
1:200

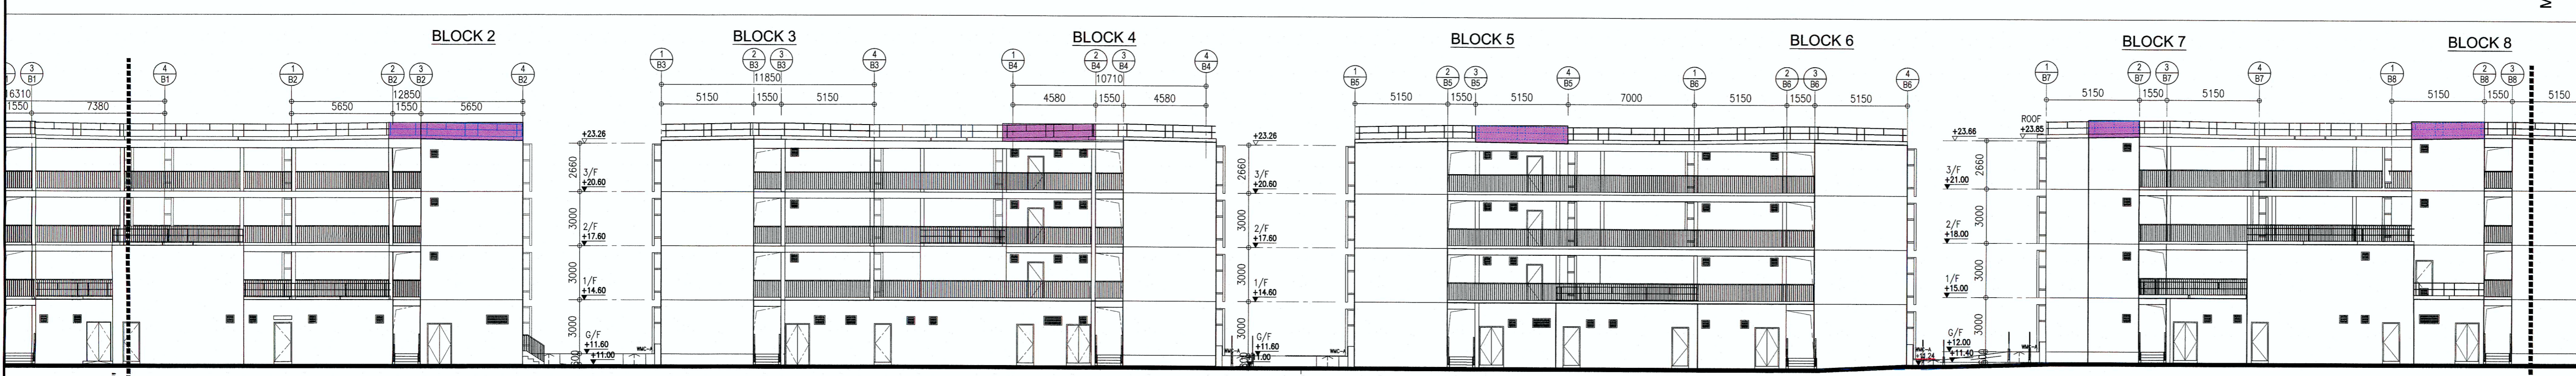

2 SOUTH WEST ELEVATION 2  
1:200

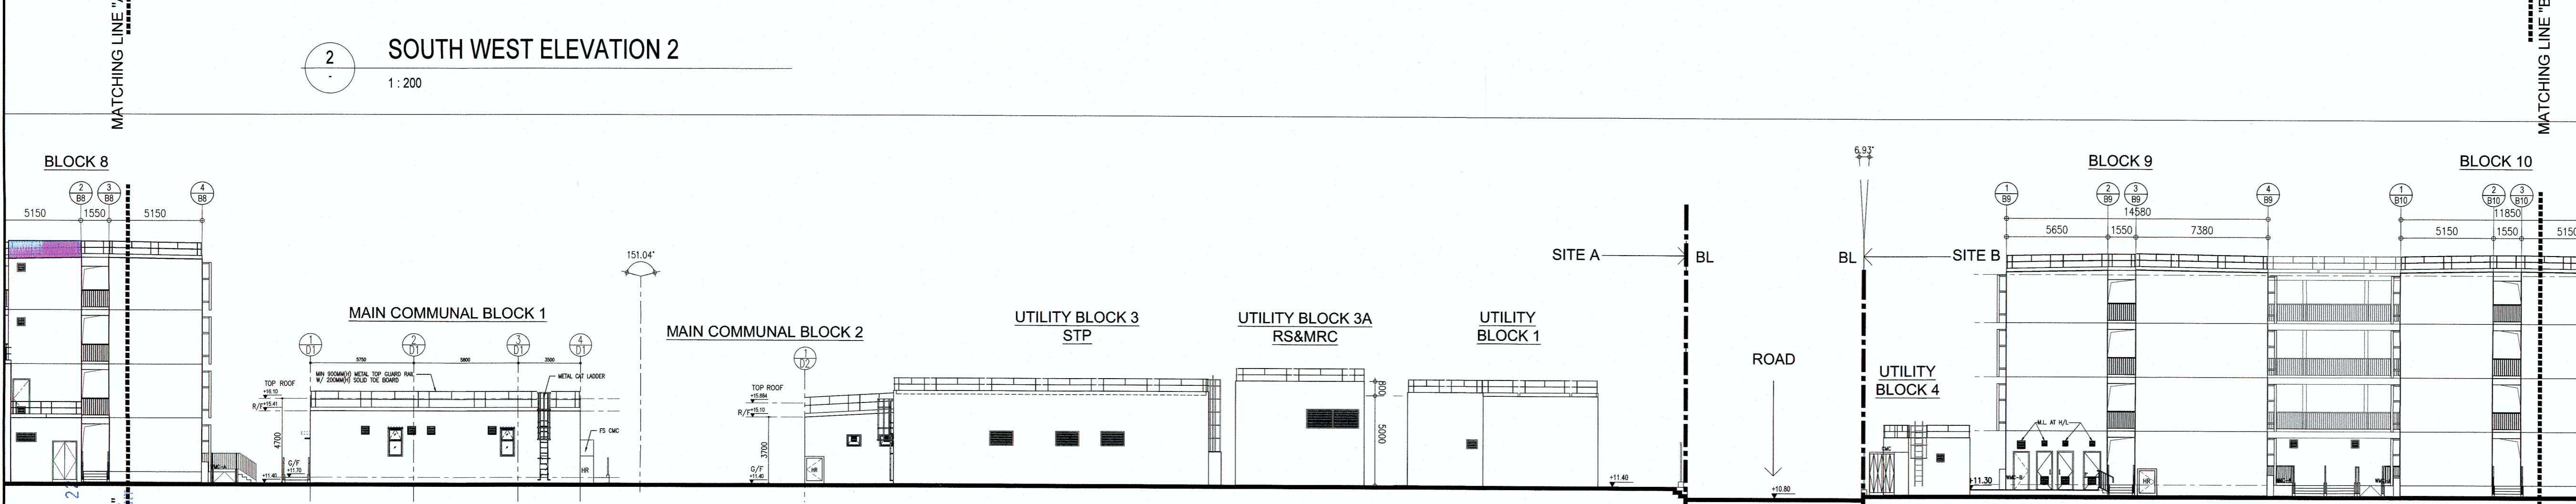

3 SOUTH WEST ELEVATION 3  
1:200

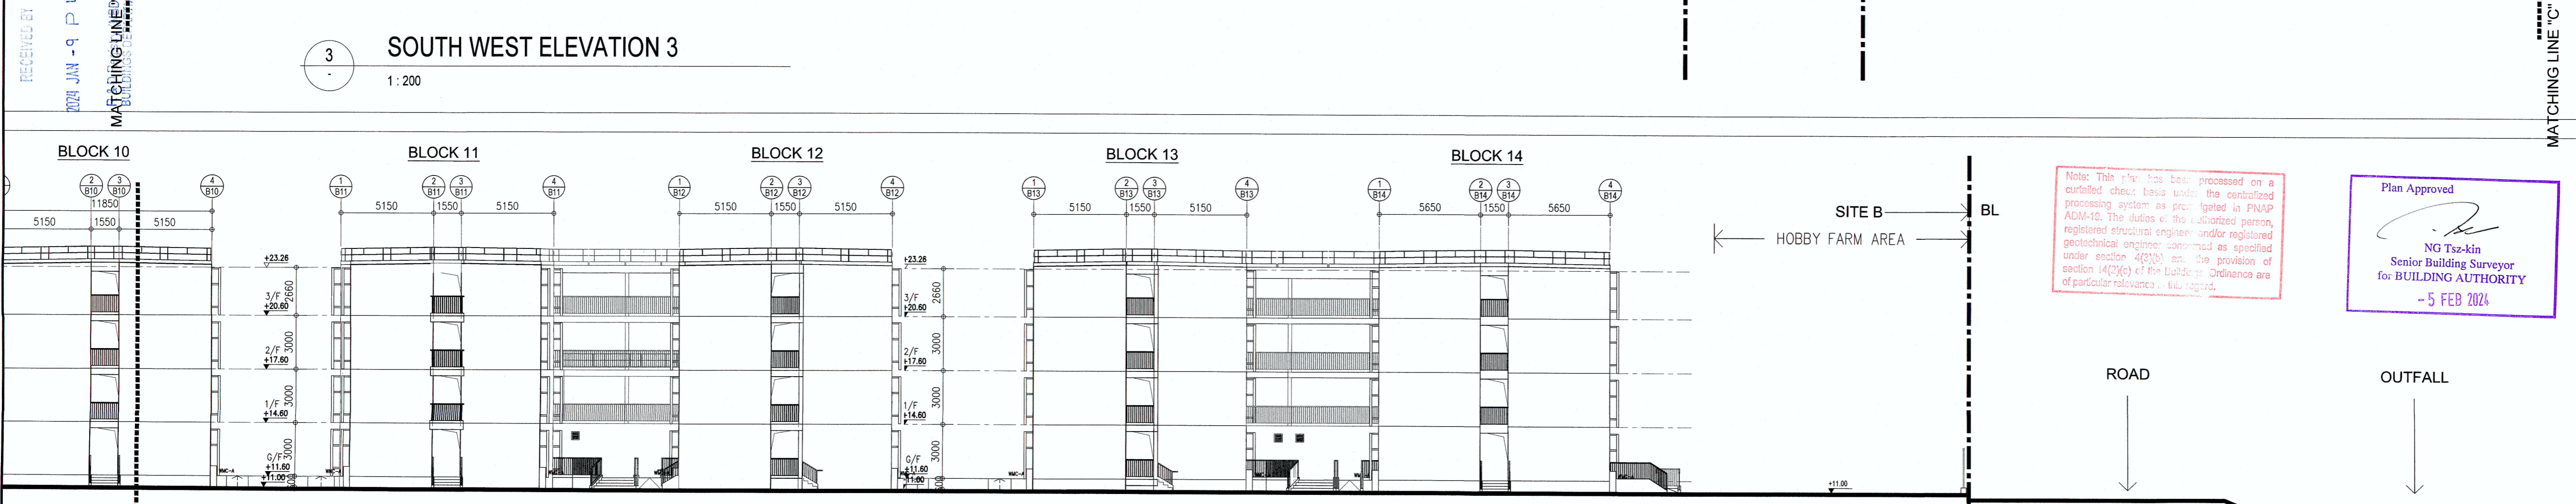

4 SOUTH WEST ELEVATION 4  
1:200

BD REF. NO.: BD 2/9139/21(TH)  
FSD REF. NO.: FP 8/31582<1>

REVISIONS AND SUBMISSIONS:			
NO.	DATE	DETAILS	CHECKED:
F	09/01/24	5TH AMENDMENT	
E	11/10/23	4TH AMENDMENT	
D	26/06/23	3RD AMENDMENT	
C	22/03/23	2ND AMENDMENT	
B	10/10/22	1ST AMENDMENT	
A	11/05/22	RE-SUBMISSION	
-	26/11/21	1ST SUBMISSION	

**TYPE II WORKS**  
"STATEMENT II : THE WORKS SHOWN ON THESE PLANS ARE TYPE II WORKS IN RESPECT OF WHICH CONSENT IS APPLIED FOR THE PURPOSE OF FAST TRACK CONSENT APPLICATION UNDER REGULATION 33 OF THE BUILDING (ADMINISTRATION) REGULATIONS."

CLIENT:  
**THE LUTHERAN CHURCH - HONG KONG SYNOD LIMITED**

MAIN CONTRACTOR (DESIGN AND BUILD)  
**UNISTRESS BUILDING CONSTRUCTION LTD.**  
MIC ARCHITECTURAL CONSULTANT (DESIGN & BUILD):  
**馬海 (建築顧問) 有限公司**  
Spence Robinson Limited

MIC STRUCTURAL ENGINEER CONSULTANT (DESIGN & BUILD):  
**張耀新建築工程師有限公司**  
Wilson & Associates Ltd

MIC M&E ENGINEER CONSULTANT (DESIGN & BUILD):  
**JRP 澧信**  
DESIGN & BUILD GEOTECHNICAL ENGINEERING CONSULTANT:  
**WONG CHENG CONSULTING ENGINEERS LIMITED**  
黃鄭顧問工程師有限公司

MIC SUPPLIER:  
**ALUHOUSE 鋁遊家**

NOTES:  
1. This drawing and design are copyright and no portion may be reproduced without the written permission of the Architect.  
2. Use written dimensions or grid lines in preference to scaled dimensions. Measurements to existing work are to be checked on site.  
3. This drawing is to be read in conjunction with the Architect's Specification and Conditions of Contract.  
4. Prints not showing the last revision are to be cancelled.  
5. Prints without an authorized signature in the checked and approved spaces below and after the last revision above are NOT valid for use outside SITE.

PROJECT:  
**PROPOSED TEMPORARY TRANSITIONAL HOUSING & HOBBY FARM DEVELOPMENT AT TSAT SING KONG, PAT HEUNG, KAM TIN, YUEN LONG**  
Coloured Amended General Drawing for BD Approval

DRAWING TITLE:  
**OVERALL SITE ELEVATION (SHEET 1 OF 3)**  
Yuen Kwok Cheung  
ARAIIA HKIA  
Authorized Person  
(List of Architects)

DRAWN BY: MS	DATE: JAN 2024
CHECKED BY: CMD	APPROVED BY: KCY
SCALE: 1:200	PAPER SIZE: A1
PROJECT: 2733	DRAWING NO.: A2-01
	REVISION: F