


<p>Project 項目名稱: Proposed Temporary Logistic Centre for a Period of 3 Years at Lots 3167 S.A (Part), 3167 S.B (Part), 3168 (Part), 3169 (Part), 3170 (Part), 3171 RP (Part), 3172 RP (Part), 3177 (Part), 3302 (Part), 3305 RP (Part), 3306 (Part), 3313 (Part), 3314 (Part), 3315 S.A, 3315 RP (Part) in D.D. 129 and Adjoining Government Land, Ha Tsuen, Yuen Long, N.T.</p>	<p>Drawing Title 圖目: Application Site</p> <p>Drawing No. 圖號: Figure 1</p>	<p>Remarks 備註:</p> <p>Scale 比例: 1:1000</p>
--	---	--

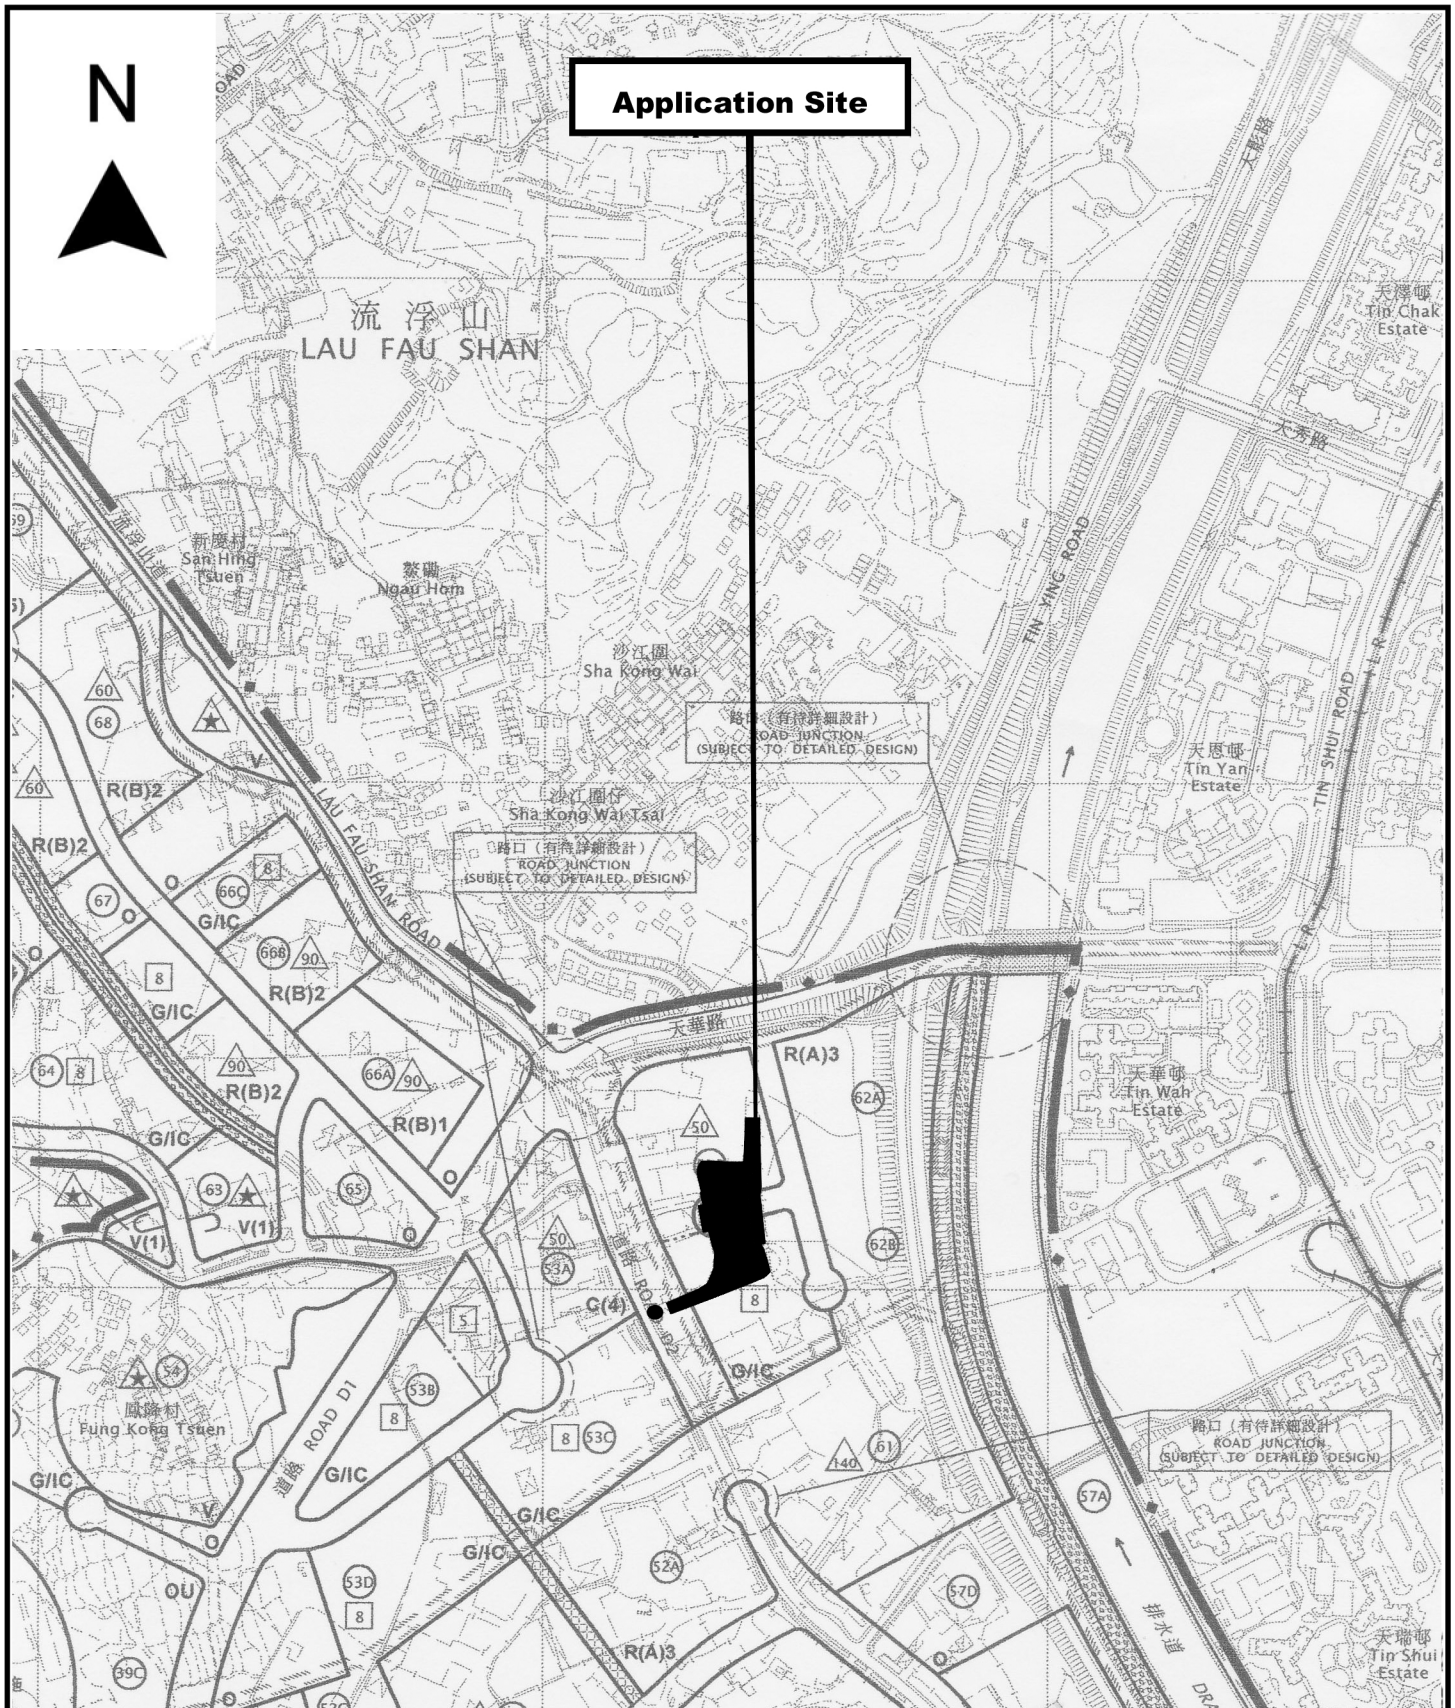

Application Site

流浮山
LAU FAU SHAN

路口 (有待詳細設計)
ROAD JUNCTION
(SUBJECT TO DETAILED DESIGN)

路口 (有待詳細設計)
ROAD JUNCTION
(SUBJECT TO DETAILED DESIGN)

路口 (有待詳細設計)
ROAD JUNCTION
(SUBJECT TO DETAILED DESIGN)

Project 項目名稱:

Proposed Temporary Logistic Centre for a Period of 3 Years at Lots 3167 S.A (Part), 3167 S.B (Part), 3168 (Part), 3169 (Part), 3170 (Part), 3171 RP (Part), 3172 RP (Part), 3177 (Part), 3302 (Part), 3305 RP (Part), 3306 (Part), 3313 (Part), 3314 (Part), 3315 S.A, 3315 RP (Part) in D.D. 129 and Adjoining Government Land, Ha Tsuen, Yuen Long, N.T.

Drawing Title 圖目:

Location Plan

Remarks 備註:

●●● Vehicular Access Leading from Ping Ha Road

Drawing No. 圖號:

Figure 2

Scale 比例:

1:7500



Structure 1
 Logistic centre & rain shelter
 Covered land area: Not exceeding 5,570m²
 GFA: Not exceeding 9,500m²
 Height: Not exceeding 11m
 No. of storey: 1-2

1 storey

2 storey

Structure 2
 Water tank and pump house
 being part of the fire service
 installations
 GFA: Not exceeding 91m²
 Height: Not exceeding 4m
 No. of storey: 1

1 storey

Electricity meter room

Site office

Structure 4
 Site office with electricity
 meter room & toilet within site office
 GFA: Not exceeding 6m² for
 electricity meter room
 Not exceeding 252m²
 for site office (2 -storey)
 Height: Not exceeding 7m for
 site office
 Not exceeding 3m for
 electricity meter room
 No. of storey: 1 (electricity
 meter room)
 2 (site office)

Rain Shelter about 10m
 above ground

4 loading/unloading bays of
 11m x 3.5m for medium/
 heavy goods vehicle




4 loading/unloading bays of
 16m x 3.5m for container
 trailer


Structure 3
 Guard room
 GFA: Not exceeding 6m²
 Height: Not exceeding 3m
 No. of storey: 1

8m
 Ingress/
 Egress


Structure 5
 Staff room
 GFA: Not exceeding 20m²
 Height: Not exceeding 3m
 No. of storey: 1

<p>Project 項目名稱: Proposed Temporary Logistic Centre for a Period of 3 Years at Lots 3167 S.A (Part), 3167 S.B (Part), 3168 (Part), 3169 (Part), 3170 (Part), 3171 RP (Part), 3172 RP (Part), 3177 (Part), 3302 (Part), 3305 RP (Part), 3306 (Part), 3313 (Part), 3314 (Part), 3315 S.A, 3315 RP (Part) in D.D. 129 and Adjoining Government Land, Ha Tsuen, Yuen Long, N.T.</p>	<p>Drawing Title 圖目: Proposed Layout Plan</p> <p>Drawing No. 圖號: Figure 3</p>	<p>Remarks 備註:</p> <p>Scale 比例: 1:1000</p>
--	---	--

Tree	Approximate Height	Spacing	Quantity
 Existing <i>Ficus microcarpa</i> to be preserved	5m to 6m	3m to 4m	17
 Existing <i>Ficus microcarpa</i> to be preserved	2.75m	4m	113
 <i>Bambusa textilis</i> McClure to be preserved	2.75m	450mm	18

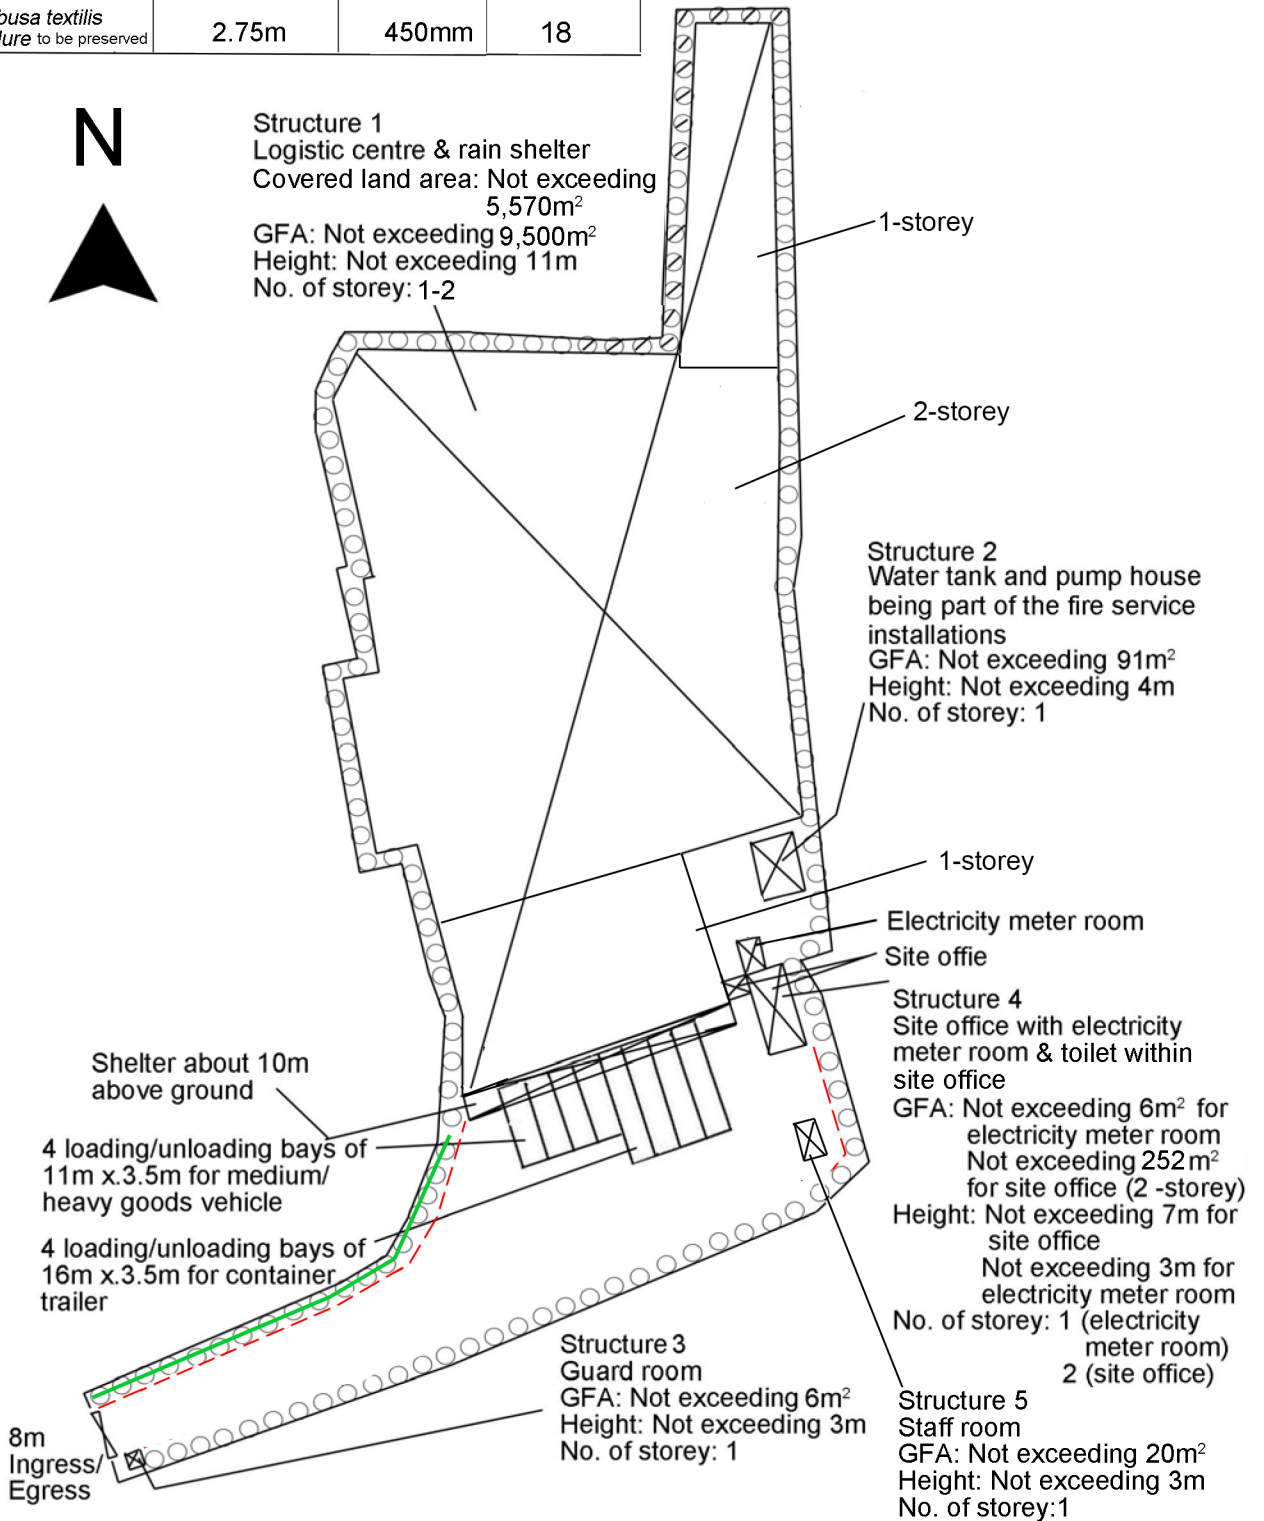

<p>Project 項目名稱: Proposed Temporary Logistic Centre for a Period of 3 Years at Lots 3167 S.A (Part), 3167 S.B (Part), 3168 (Part), 3169 (Part), 3170 (Part), 3171 RP (Part), 3172 RP (Part), 3177 (Part), 3302 (Part), 3305 RP (Part), 3306 (Part), 3313 (Part), 3314 (Part), 3315 S.A, 3315 RP (Part) in D.D. 129 and Adjoining Government Land, Ha Tsuen, Yuen Long, N.T.</p>	<p>Drawing Title 圖目: Proposed Landscape & Tree Preservation Plan</p> <p>Drawing No. 圖號: Figure 4</p>	<p>Remarks 備註: -- As-built concrete kerb Tree Preservation Measures: (i) No open storage of materials/objects will be carried out within the 1m diameter of all the trees within the site boundary; (ii) Irrigate the trees at regular interval; (iii) Replace dead tree, if any; & (iv) Removal of weeds and climbers adjacent to the existing trees.</p> <p>Scale 比例: 1:1000</p>
---	--	--

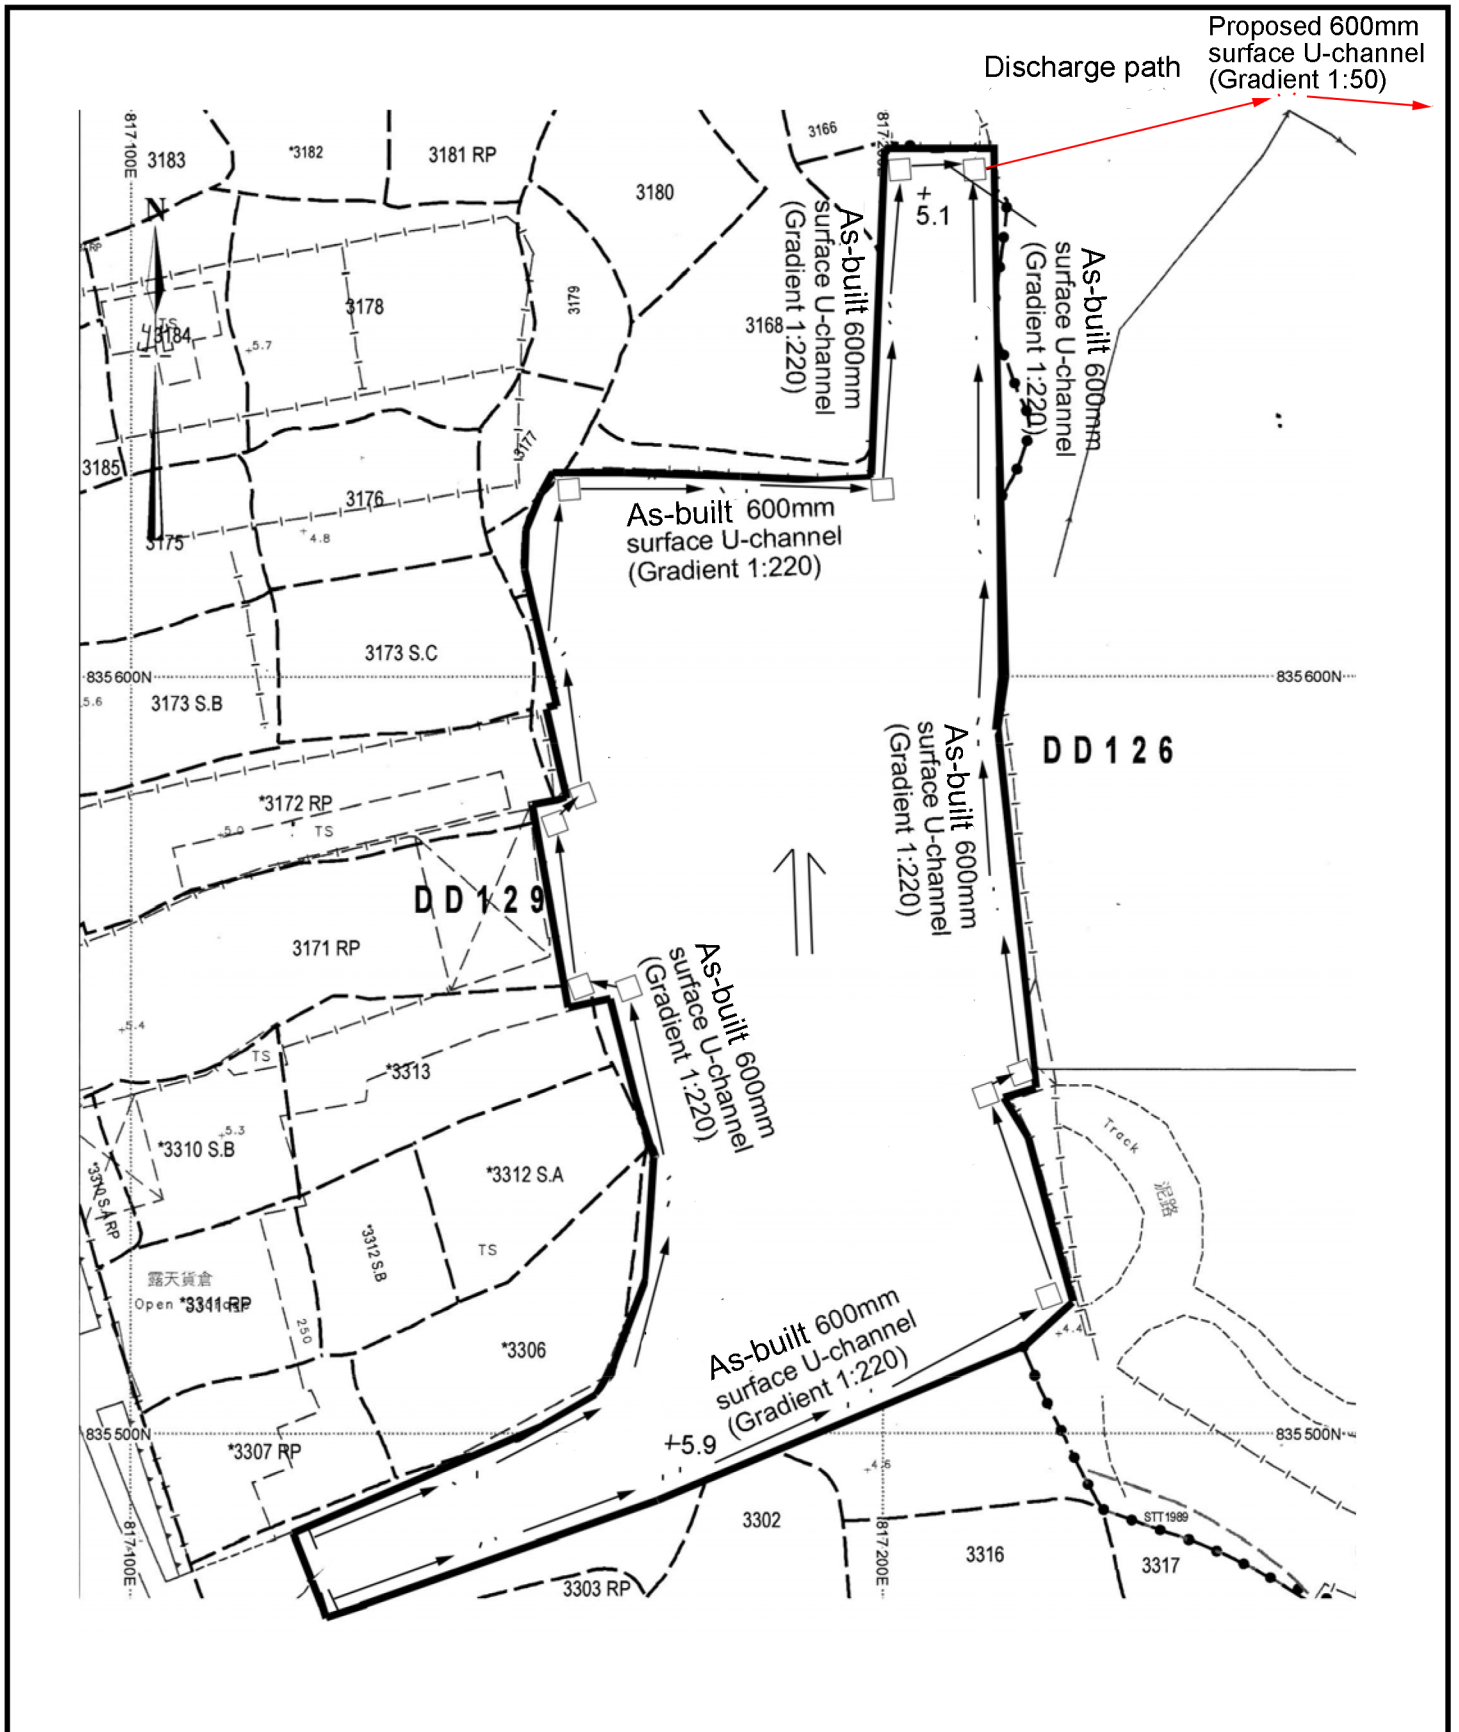

<p>Project 項目名稱:</p> <p>Proposed Temporary Logistic Centre for a Period of 3 Years at Lots 3167 S.A (Part), 3167 S.B (Part), 3168 (Part), 3169 (Part), 3170 (Part), 3171 RP (Part), 3172 RP (Part), 3177 (Part), 3302 (Part), 3305 RP (Part), 3306 (Part), 3313 (Part), 3314 (Part), 3315 S.A, 3315 RP (Part) in D.D. 129 and Adjoining Government Land, Ha Tsuen, Yuen Long, N.T.</p>	<p>Drawing Title 圖目:</p> <p>As-built Drainage Plan</p> <p>Drawing No. 圖號:</p> <p>Figure 5</p>	<p>Remarks 備註:</p> <p>+5.1 Level (in mPD)</p> <p>□ Catchpit</p> <p>⇐ Flow of Surface Runoff</p> <p>Scale 比例:</p> <p>1:1000</p>
--	---	--