


Urgent Return receipt Expand Group Restricted Prevent Copy Confidential

Jessie Man Heng KWOK/PLAND

寄件者: [REDACTED]
寄件日期: 2024年03月28日星期四 15:59
收件者: tpbpd/PLAND
副本: Jessie Man Heng KWOK/PLAND
主旨: 有關A/YL-HTF/1172補充資料
附件: D-01 revQ_1172_240328.pdf
類別: Internet Email

敬啟者

附件為有關檔案的排水建議。

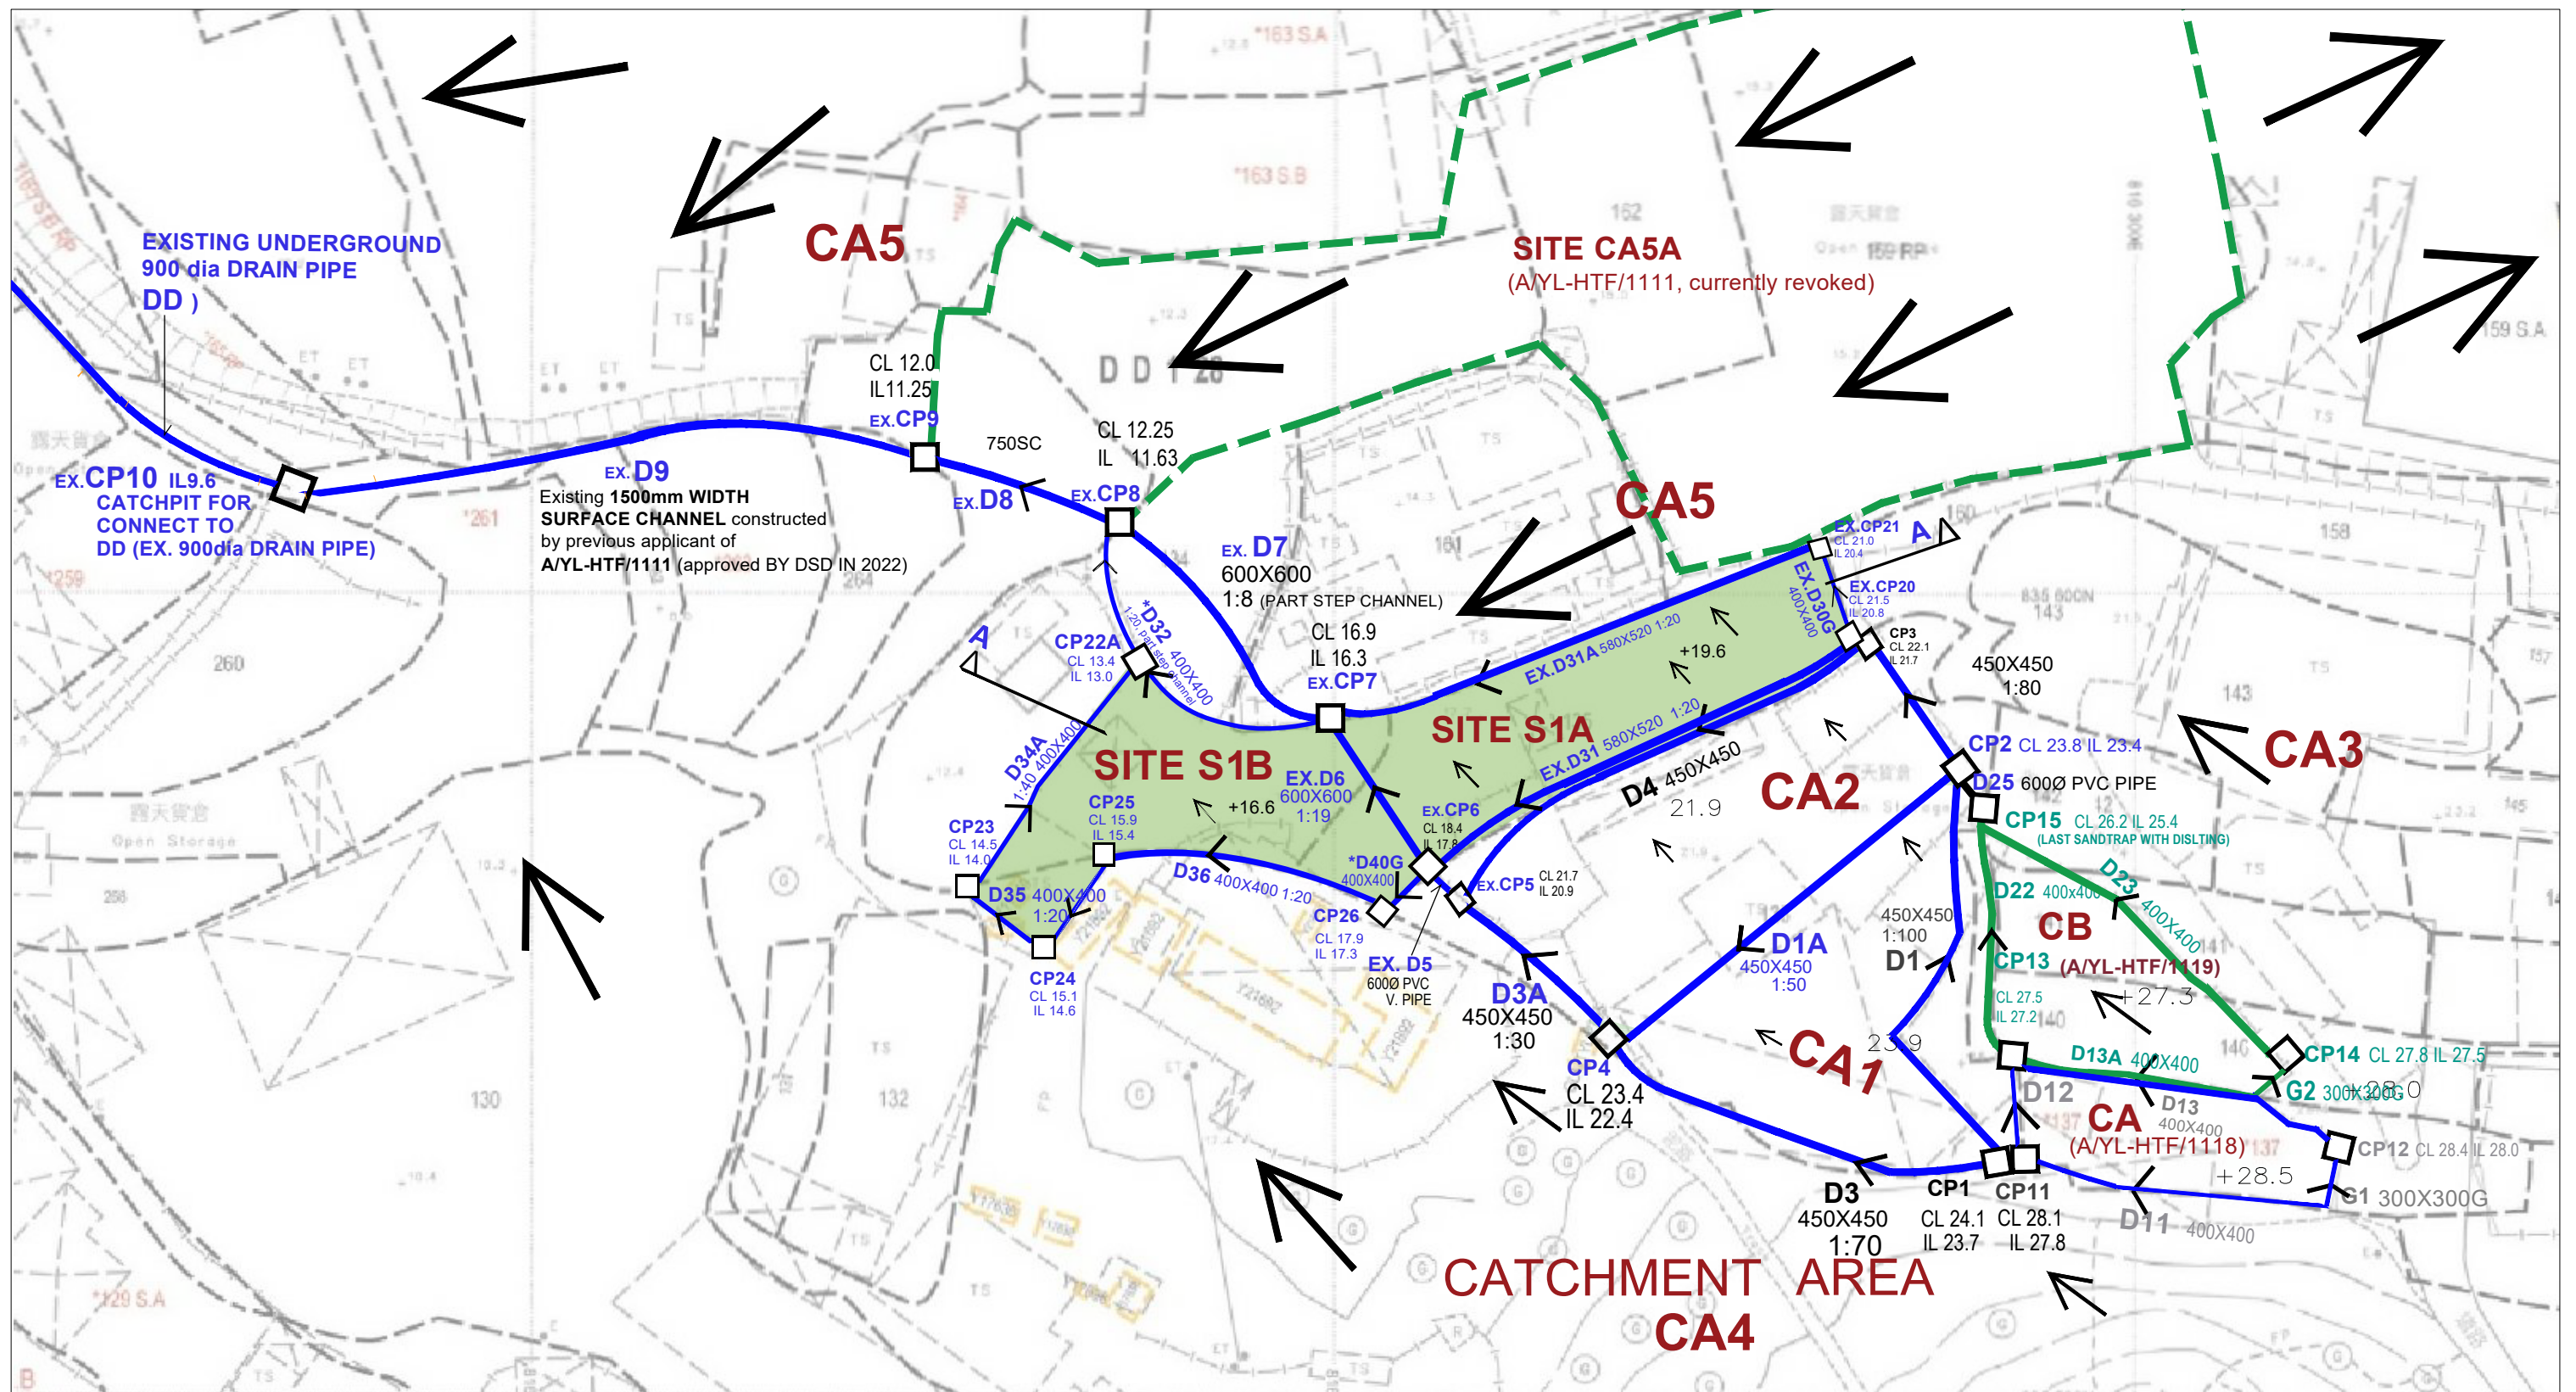

DRAINAGE SCHEDULE (FOR SITE S1A, S1B)	
D31, D31A	580X520 OPEN CHANNEL
D32, D34A, D35, D36	400X400 OPEN CHANNEL
D33	500X500 OPEN CHANNEL
D30G, D40G	400X400 ENTRANCE U CHANNEL WITH STEEL GRATING
D6	600X600 OPEN CHANNEL WITH GRATING
Ex. DRAIN TO BE USED BY SITE S1A+S1B (downstream)	
D7	600X600 OPEN CHANNEL (WITH GRATING)
D8	EX. 750 X 750 SURFACE CHANNEL
D9	MIN 1500 X 600 SURFACE CHANNEL
DD	EXISTING 900MM DIAMETER UNDERGROUND PIPE

APPLICATION SITE (A/YL-HTF/1172)	
S1A+S1B	AREA 2,014 SQ.M.
CA3	AREA 7,500 SQ.M.
CA4	AREA 34,000 SQ.M. (INCL CA1+CA2)
CA5	AREA 15,000 SQ.M. (INCLUDES CA5A, S1, S2)

Note: 2 channels of Site S1B:

- *D40G - not connect with ex. CP6 will discharge to CP26
- *D32 - not connect with ex. CP7 will discharge to CP22A / CP33

Ex. - existing

(note: some drain/ catch pits channels are already built, or as existing installation of neighbour sites)

DRAINAGE LAYOUT PLAN NO. D-01 (Q)

SCALE 1:800
2024-03-28
(A/YL-HTF/1172)

REF 210E2-1172

APT ARCHITECTS LTD