


Application Site

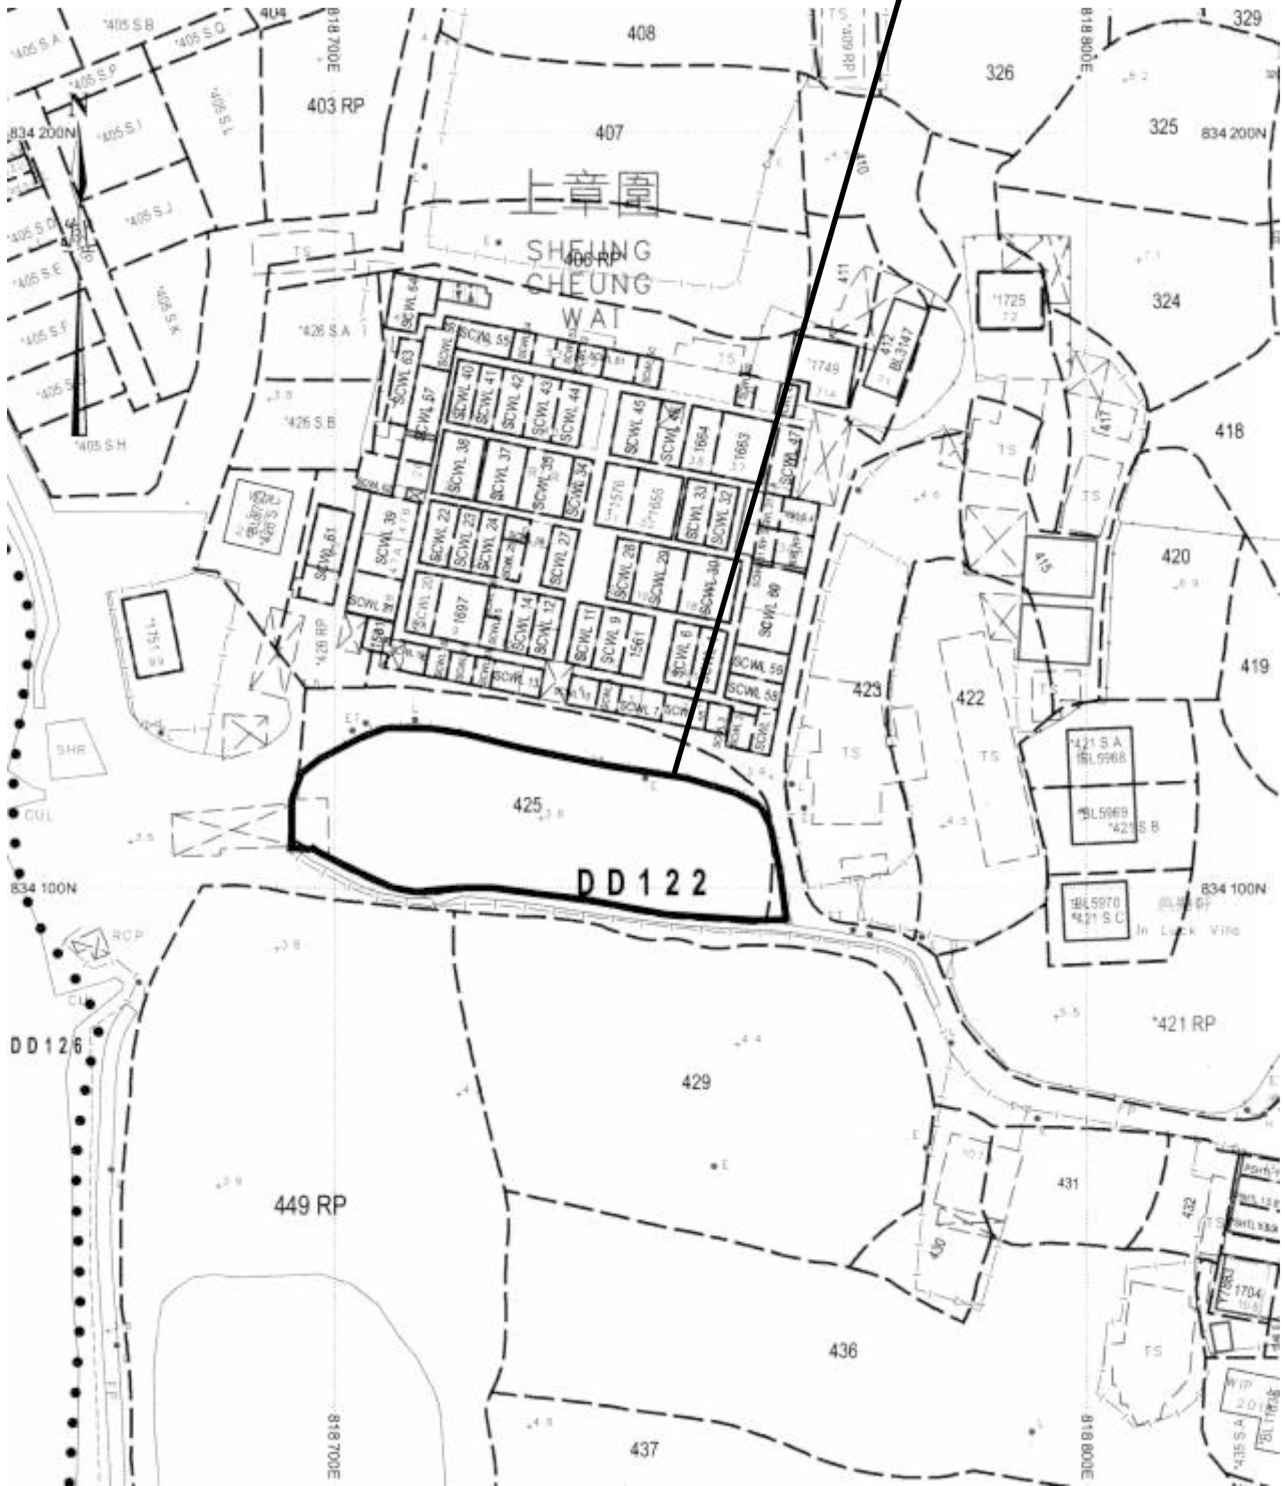

Project 項目名稱:

Temporary Public Vehicle Park for Private Car and Light Goods Vehicle for a Period of 3 Years at Lot 425 (Part) in D.D. 122 & Adjoining Government Land, Sheung Cheung Wai, Yuen Long, N.T.

Drawing Title 圖目:

Site Plan


Remarks 備註:

Drawing No. 圖號:

Figure 1


Scale 比例:


1:1000

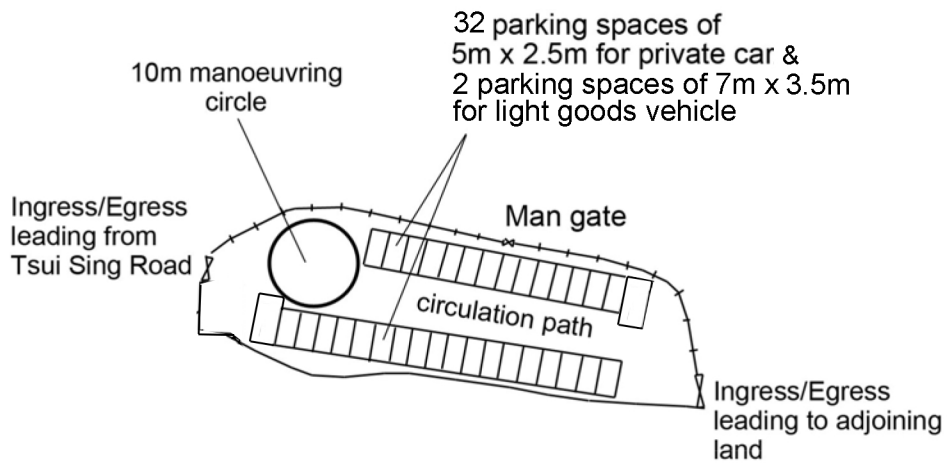


<p>Project 項目名稱:</p> <p>Temporary Public Vehicle Park for Private Car and Light Goods Vehicle for a Period of 3 Years at Lot 425 (Part) in D.D. 122 & Adjoining Government Land, Sheung Cheung Wai, Yuen Long, N.T.</p>	<p>Drawing Title 圖目:</p> <p>Proposed Layout Plan</p>	<p>Remarks 備註:</p>
<p>.</p>	<p>Drawing No. 圖號:</p> <p>Figure 3</p>	<p>Scale 比例:</p> <p>1:1000</p>




Tree	Approximate Height	Spacing
 Existing trees to be preserved	3m to 5.5m	3m

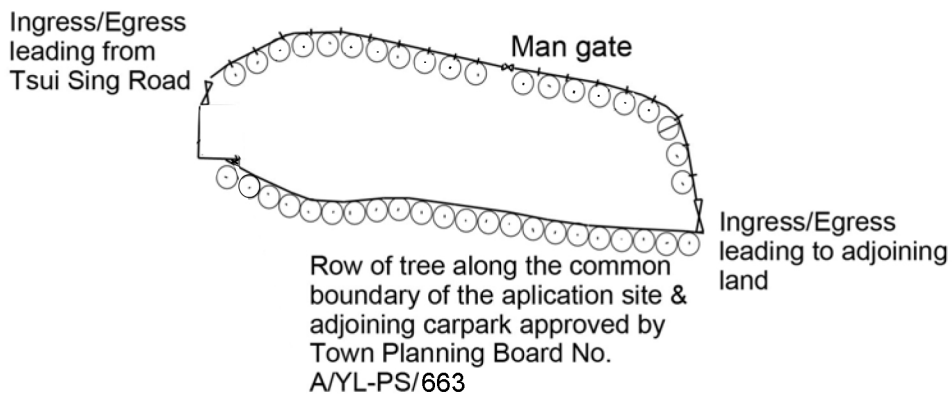

Project 項目名稱: Temporary Public Vehicle Park for Private Car and Light Goods Vehicle for a Period of 3 Years at Lot 425 (Part) in D.D. 122 & Adjoining Government Land, Sheung Cheung Wai, Yuen Long, N.T.	Drawing Title 圖目: Proposed Landscape Plan	Remarks 備註: Tree Preservation Measures: (i) No open storage of materials/objects will be carried out within the 1m diameter of all the trees within the site boundary; (ii) Irrigate the trees at regular interval; (iii) Replace dead tree, if any; & (iv) Removal of weeds and climbers adjacent to the existing trees.
	Drawing No. 圖號: Figure 4	

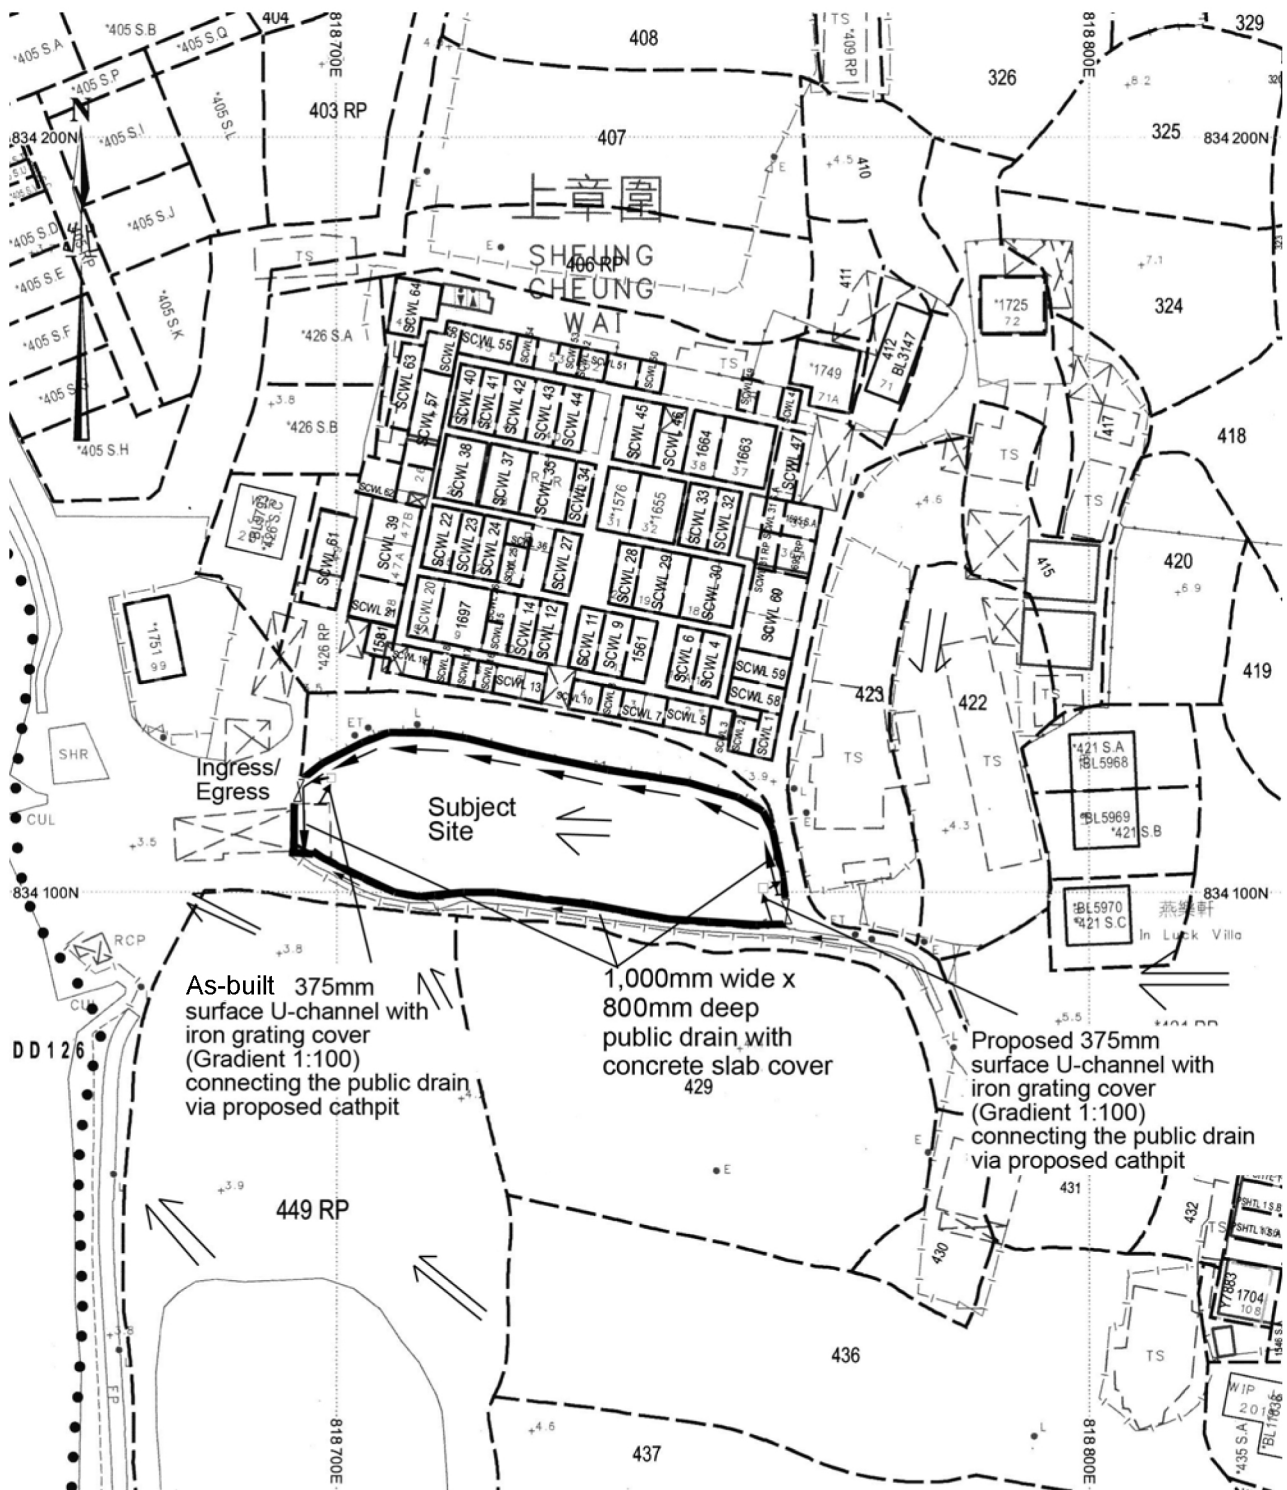

<p>Project 項目名稱: Temporary Public Vehicle Park for Private Car and Light Goods Vehicle for a Period of 3 Years at Lot 425 (Part) in D.D. 122 & Adjoining Government Land, Sheung Cheung Wai, Yuen Long, N.T.</p>	<p>Drawing Title 圖目: As-built Drainage Plan</p>	<p>Remarks 備註: <input type="checkbox"/> Proposed catchpit Flow of surface runoff +3.8 Level (in mPD)</p>
	<p>Drawing No. 圖號: Figure 5</p>	<p>Scale 比例: 1:1000</p>

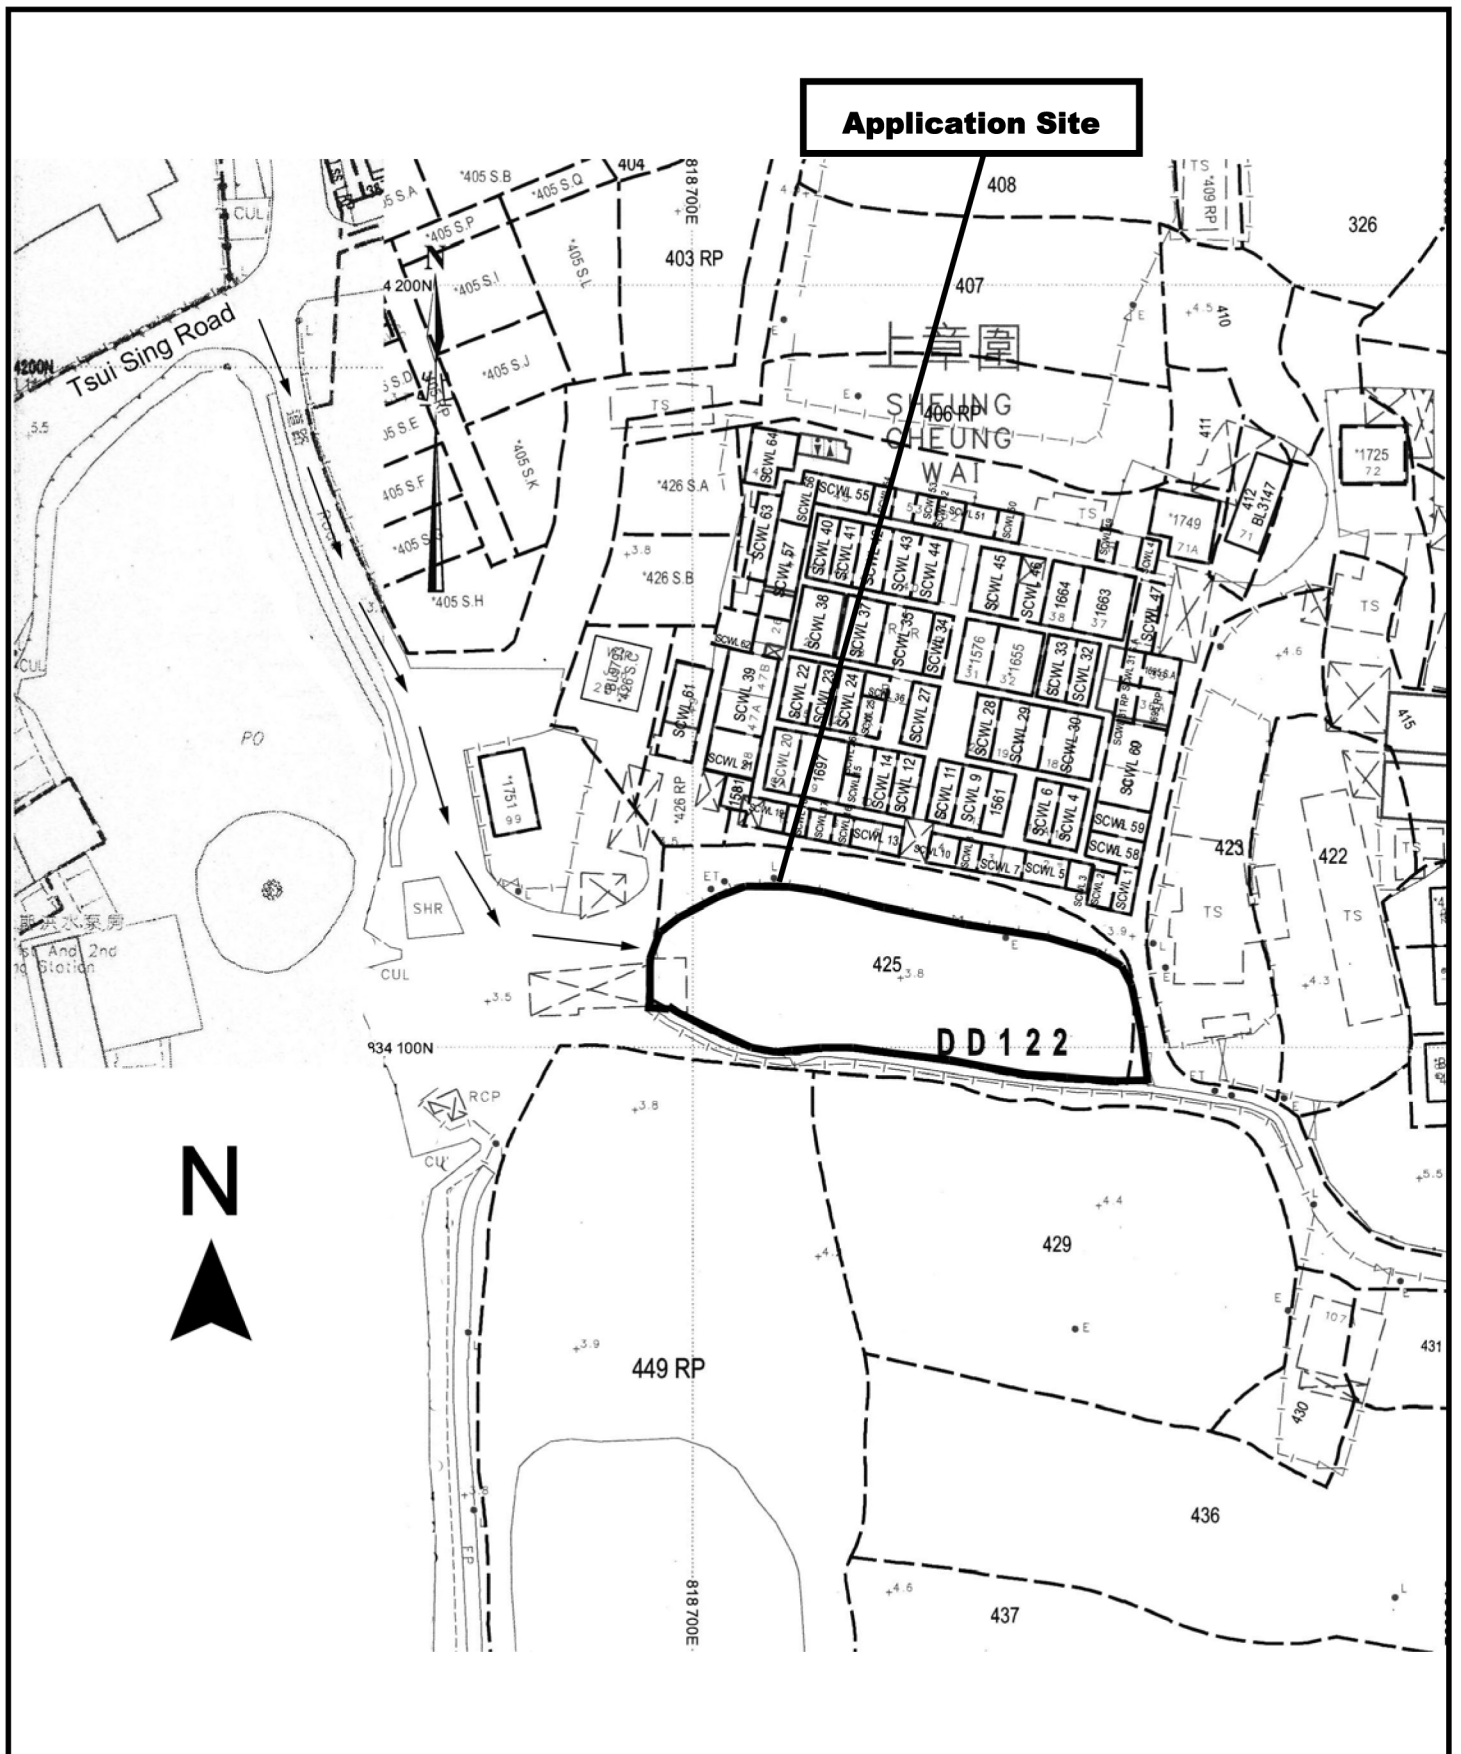

Project 項目名稱:

Temporary Public Vehicle Park for Private Car and Light Goods Vehicle for a Period of 3 Years at Lot 425 (Part) in D.D. 122 & Adjoining Government Land, Sheung Cheung Wai, Yuen Long, N.T.

Drawing Title 圖目:

Vehicular Access Plan

Remarks 備註:

→ Vehicular access leading from Tsui Sing Road

Drawing No. 圖號:

Figure 6

Scale 比例:

1:1000