


<p>Project 項目名稱:          Temporary Public Vehicle Park for Private Cars &amp; Light Goods Vehicles for a Period of 3 Years at Lots 262 RP (Part), 263 (Part), 264 (Part), 265, 267 RP and 268 RP in D.D. 122 and adjoining Government Land, Ping Shan, Yuen Long, New Territories</p>	<p>Drawing Title 圖目:  <b>Site Plan</b></p> <p>Drawing No. 圖號:  <b>Figure 1</b></p>	<p>Remarks 備註:</p> <p>Scale 比例:  <b>1:1000</b></p>
--	--	--

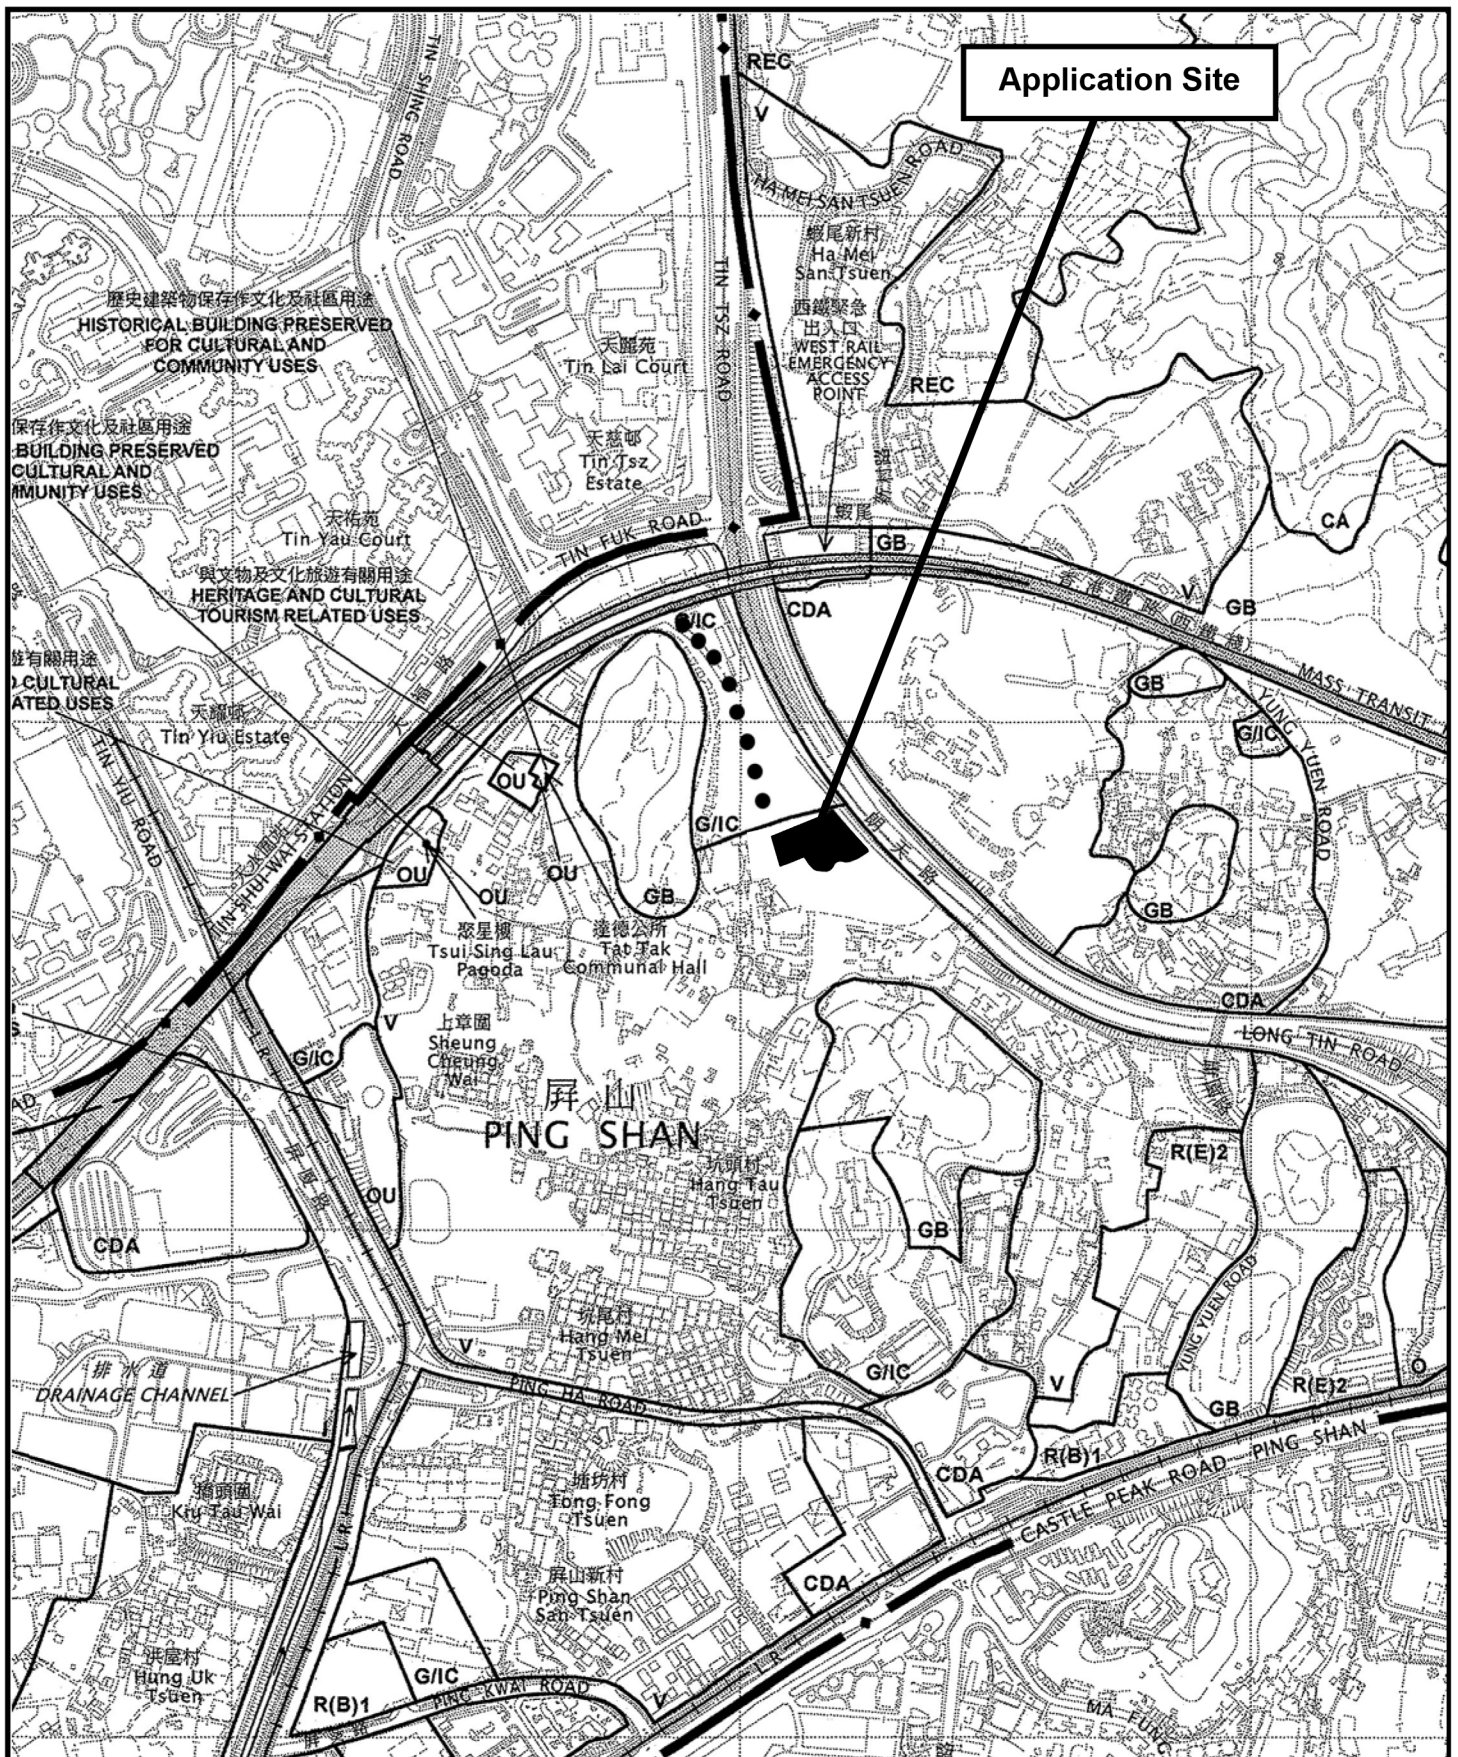




<p>Project 項目名稱:          Temporary Public Vehicle Park for Private Cars &amp; Light Goods Vehicles for a Period of 3 Years at Lots 262 RP (Part), 263 (Part), 264 (Part), 265, 267 RP and 268 RP in D.D. 122 and adjoining Government Land, Ping Shan, Yuen Long, New Territories</p>	<p>Drawing Title 圖目:          Vehicular Access Plan</p> <p>Drawing No. 圖號:          Figure 2</p>	<p>Remarks 備註:          ●●● Vehicular access leading from Tsui Sing Road</p> <p>Scale 比例:          1:7500</p>
--	--	---



N

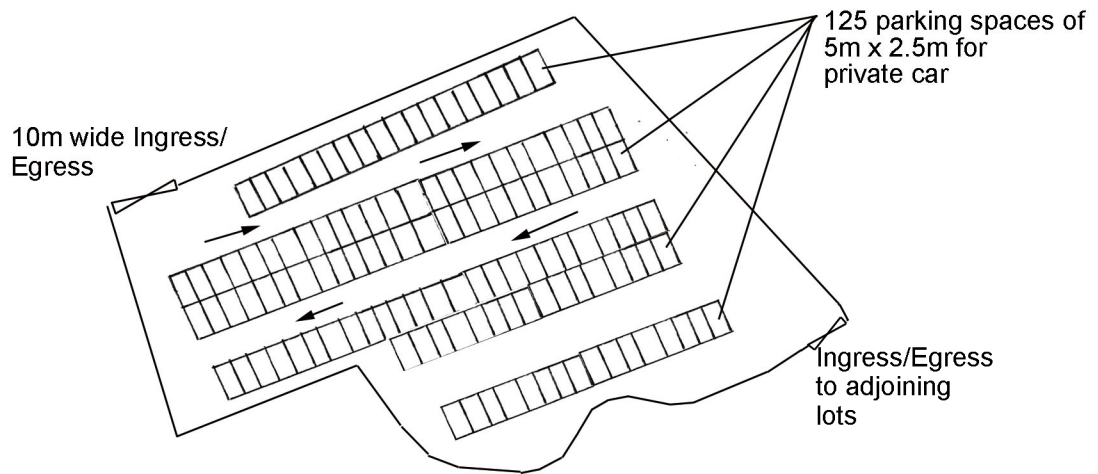

Project 項目名稱:

Temporary Public Vehicle Park for Private Cars & Light Goods Vehicles for a Period of 3 Years at Lots 262 RP (Part), 263 (Part), 264 (Part), 265, 267 RP and 268 RP in D.D. 122 and adjoining Government Land, Ping Shan, Yuen Long, New Territories

Drawing Title 圖目:

Proposed Layout Plan

Drawing No. 圖號:

Figure 3

Remarks 備註:


Scale 比例:

1:1000

N



Proposed Tree	Approximate Height	Spacing
⊙ Existing trees to be preserved	3m to 4m	4m

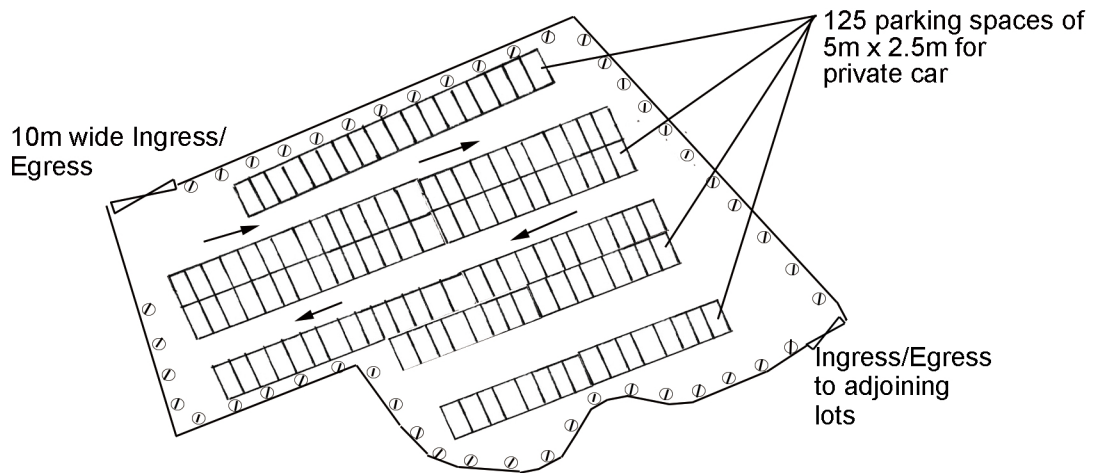

Project 項目名稱:

Temporary Public Vehicle Park for Private Cars & Light Goods Vehicles for a Period of 3 Years at Lots 262 RP (Part), 263 (Part), 264 (Part), 265, 267 RP and 268 RP in D.D. 122 and adjoining Government Land, Ping Shan, Yuen Long, New Territories

Drawing Title 圖目:

Proposed Landscape Plan

Drawing No. 圖號:

Figure 4

Remarks 備註:


Tree Preservation Measures:

- (i) No open storage of materials/objects will be carried out within the 1m diameter of all the trees within the site boundary;
- (ii) Irrigate the trees at regular interval;
- (iii) Replace dead tree, if any; &
- (iv) Removal of weeds and climbers adjacent to the existing trees.


Scale 比例:

1:1000



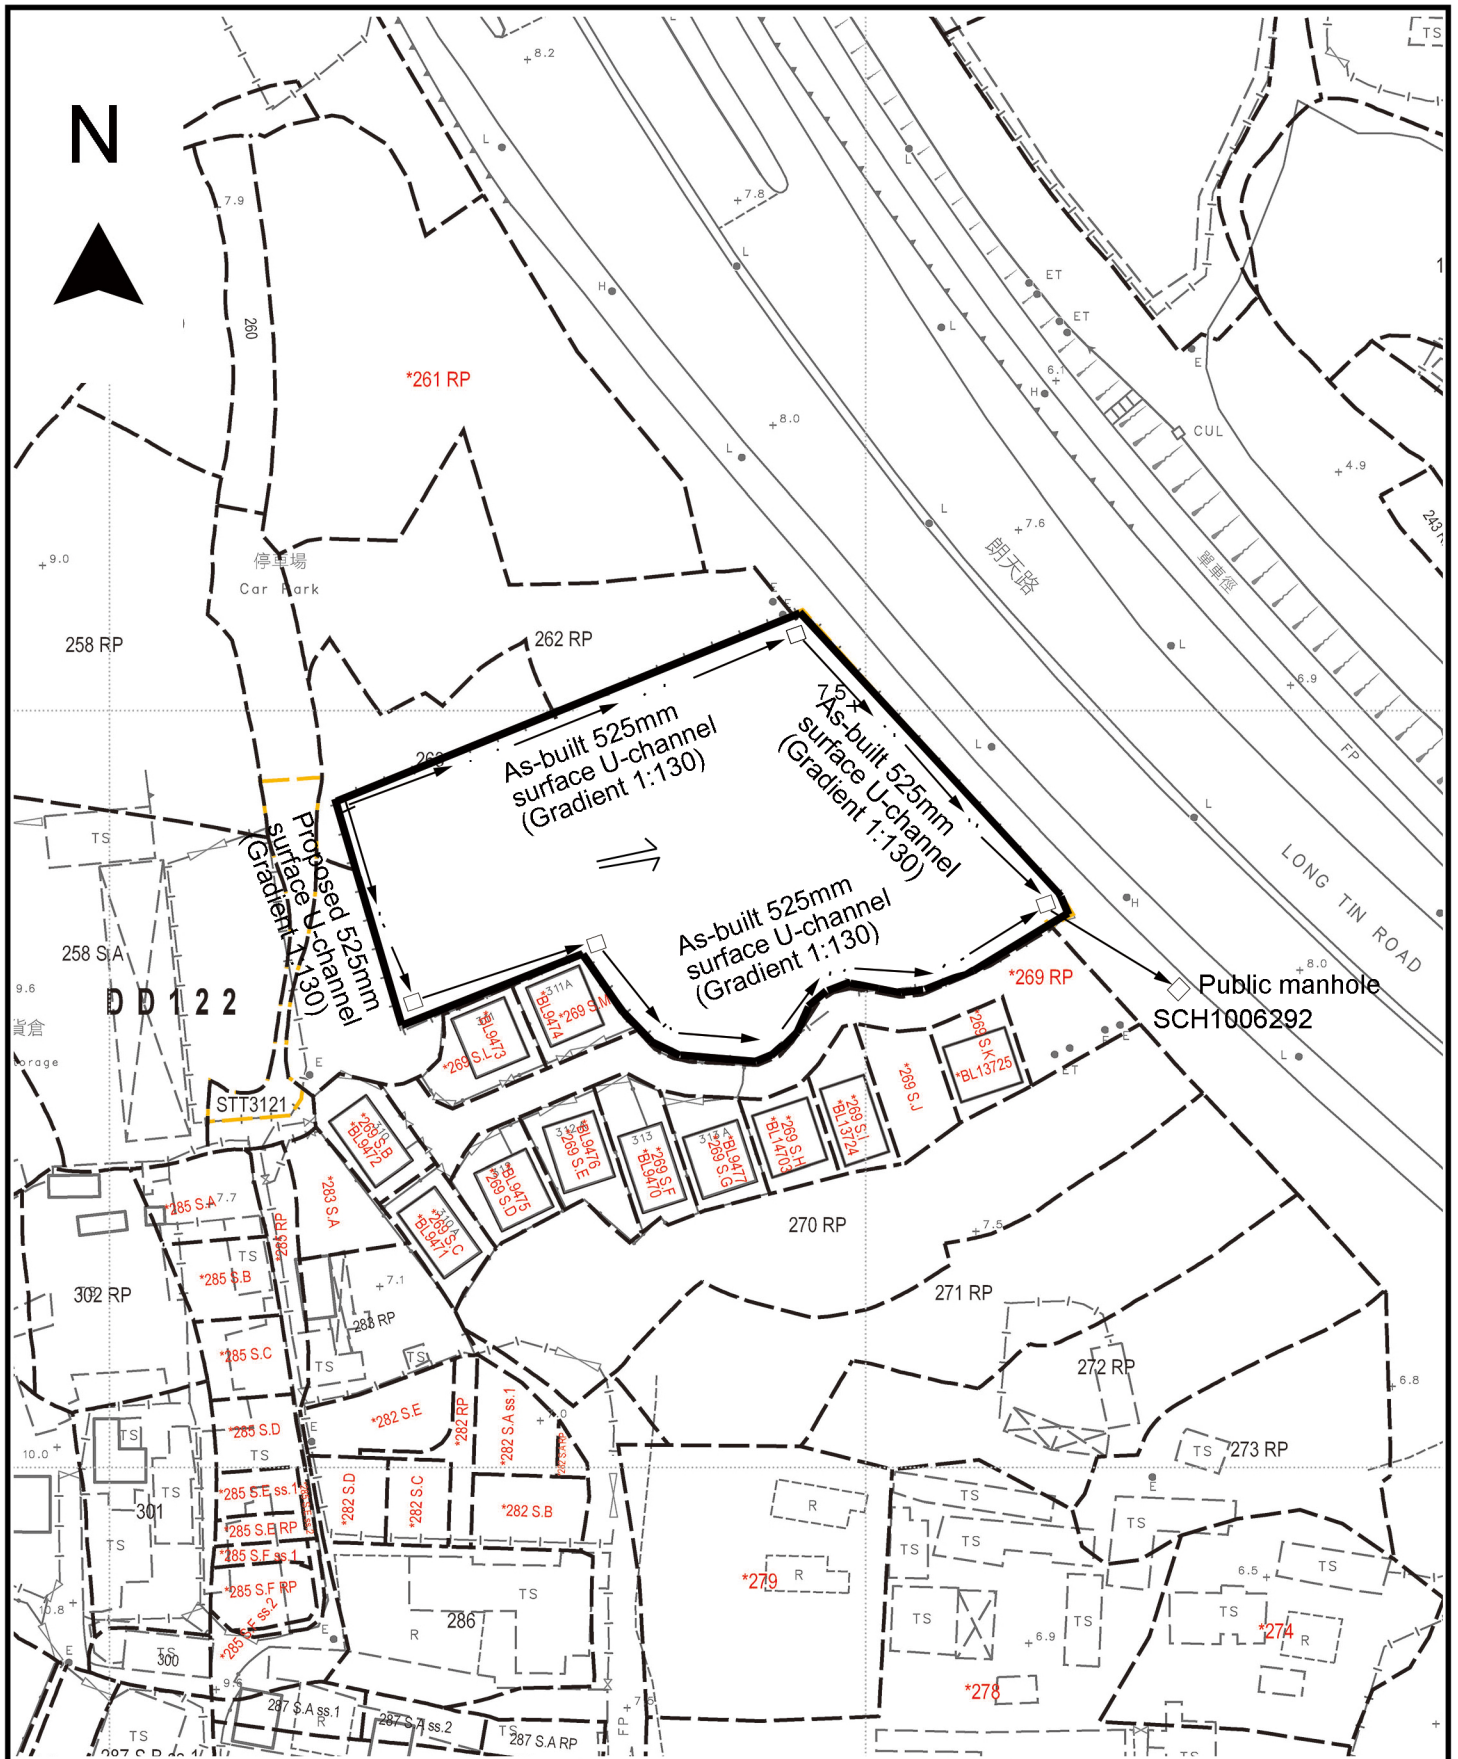

<p>Project 項目名稱:          Temporary Public Vehicle Park for Private Cars &amp; Light Goods Vehicles for a Period of 3 Years at Lots 262 RP (Part), 263 (Part), 264 (Part), 265, 267 RP and 268 RP in D.D. 122 and adjoining Government Land, Ping Shan, Yuen Long, New Territories</p>	<p>Drawing Title 圖目:          Proposed Drainage Plan</p> <p>Drawing No. 圖號:          Figure 5</p>	<p>Remarks 備註:          ±8.0 Level (in mPD)          ⇐ Flow of surface runoff          □ Existing catchpit</p> <p>Scale 比例:          1:1000</p>
--	---	---

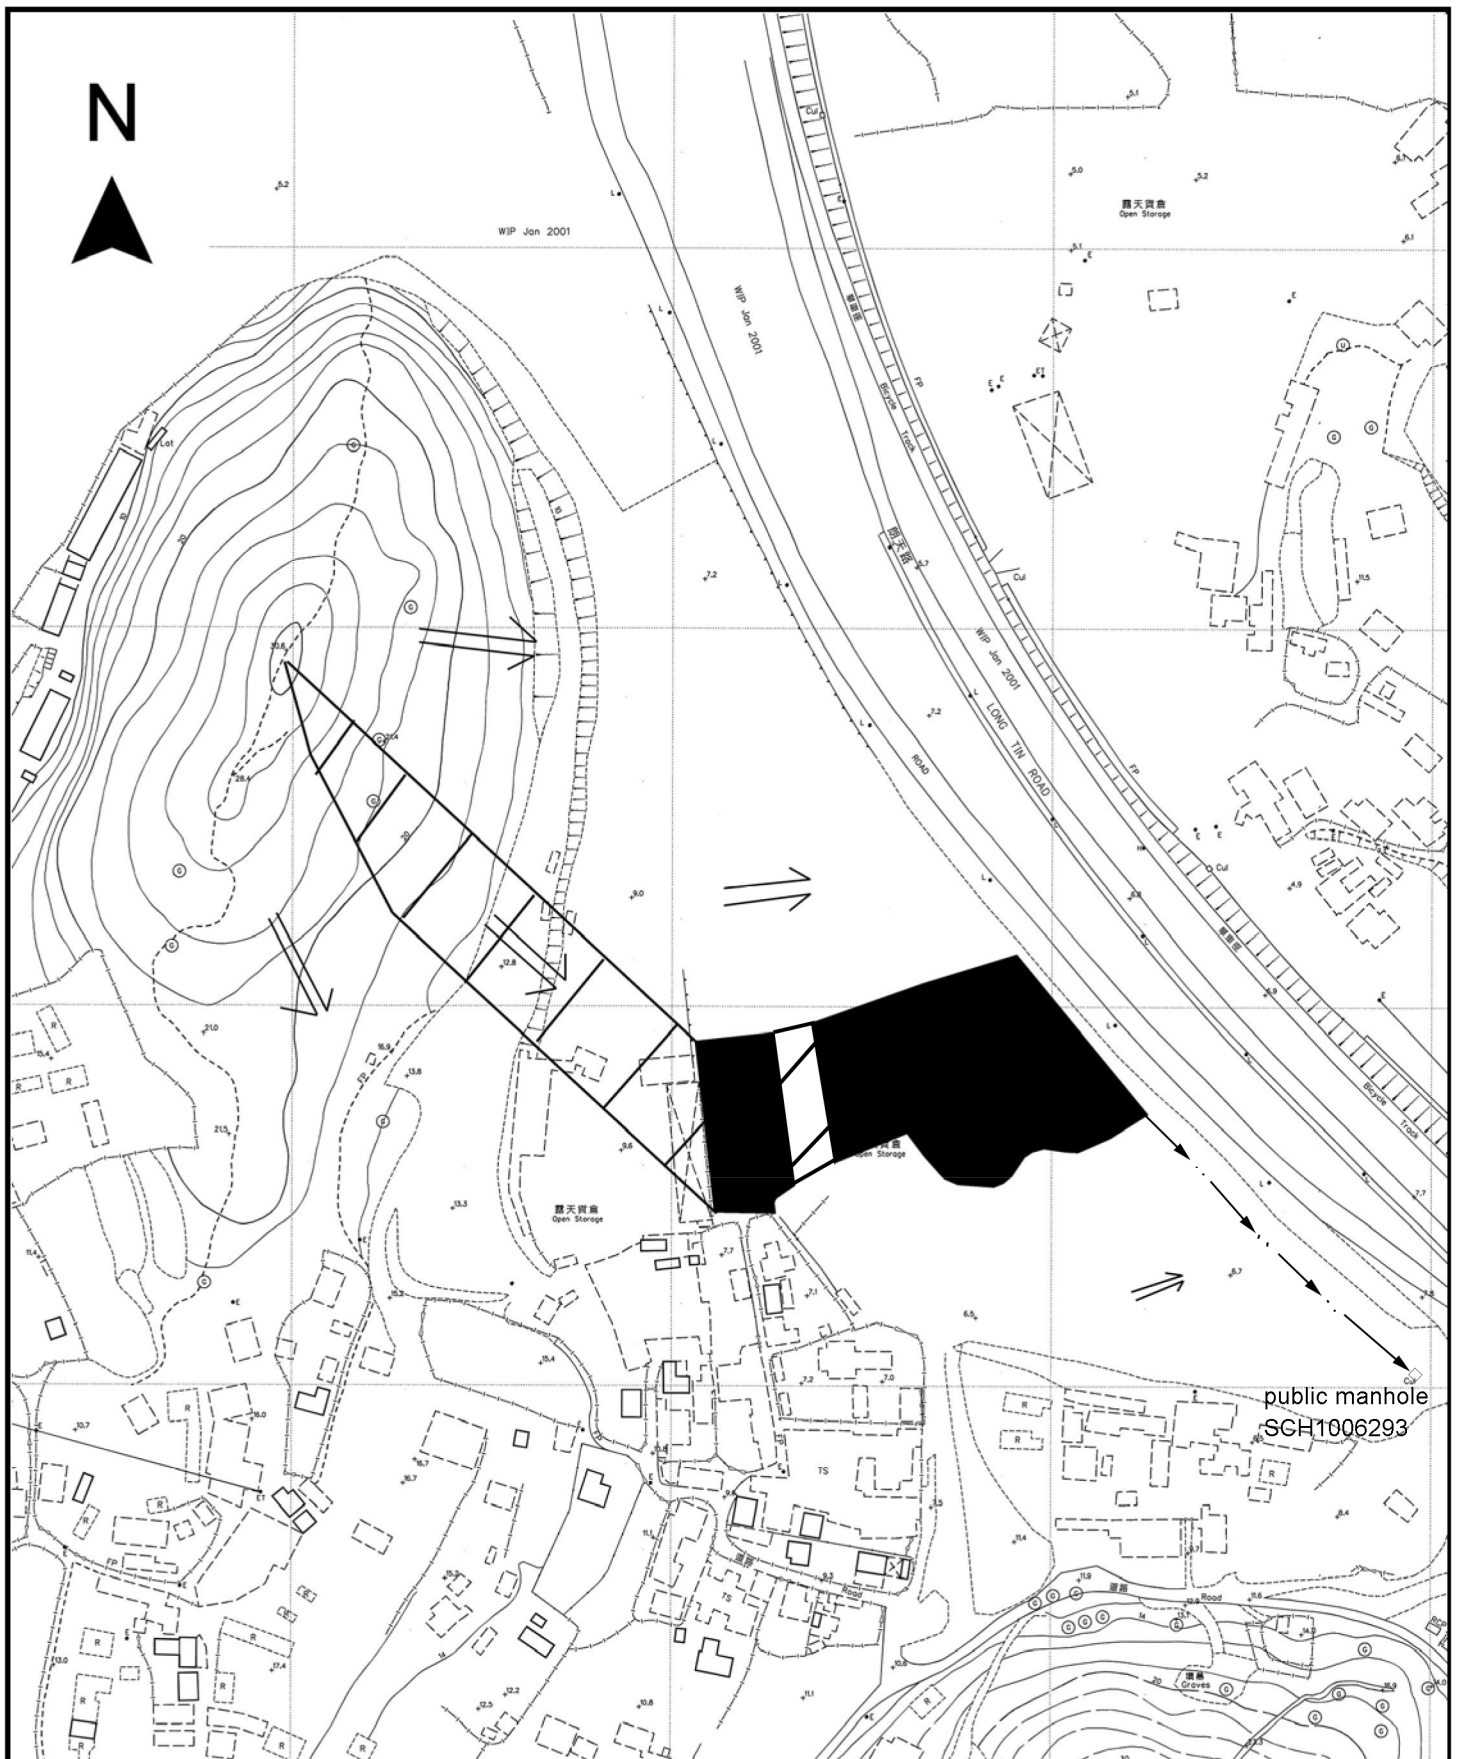

Project 項目名稱:  
 Temporary Public Vehicle Park for Private Cars & Light Goods Vehicles for a Period of 3 Years at Lots 262 RP (Part), 263 (Part), 264 (Part), 265, 267 RP and 268 RP in D.D. 122 and adjoining Government Land, Ping Shan, Yuen Long, New Territories

Drawing Title 圖目:  
**Catchment Plan & Discharge Path**

Drawing No. 圖號:  
**Figure 6**

Remarks 備註:  
 ← Flow of surface runoff  
 ▨ External catchment  
 ■ Application site

Scale 比例:  
 1:2000