


<p>Project 項目名稱:</p> <p>Temporary Public Vehicle Park for Private Car & Light Goods Vehicle for a Period of 3 Years at Lots 390(Part), 391, 392, 394(Part), 395(Part), 403RP(Part) & Adjoining Government Land in D.D. 122, Sheung Cheung Wai, Ping Shan, Yuen Long, N.T.</p>	<p>Drawing Title 圖目:</p> <p>Application Site</p>	<p>Remarks 備註:</p>
	<p>Drawing No. 圖號:</p> <p>Figure 1</p>	<p>Scale 比例:</p> <p>1:1000</p>

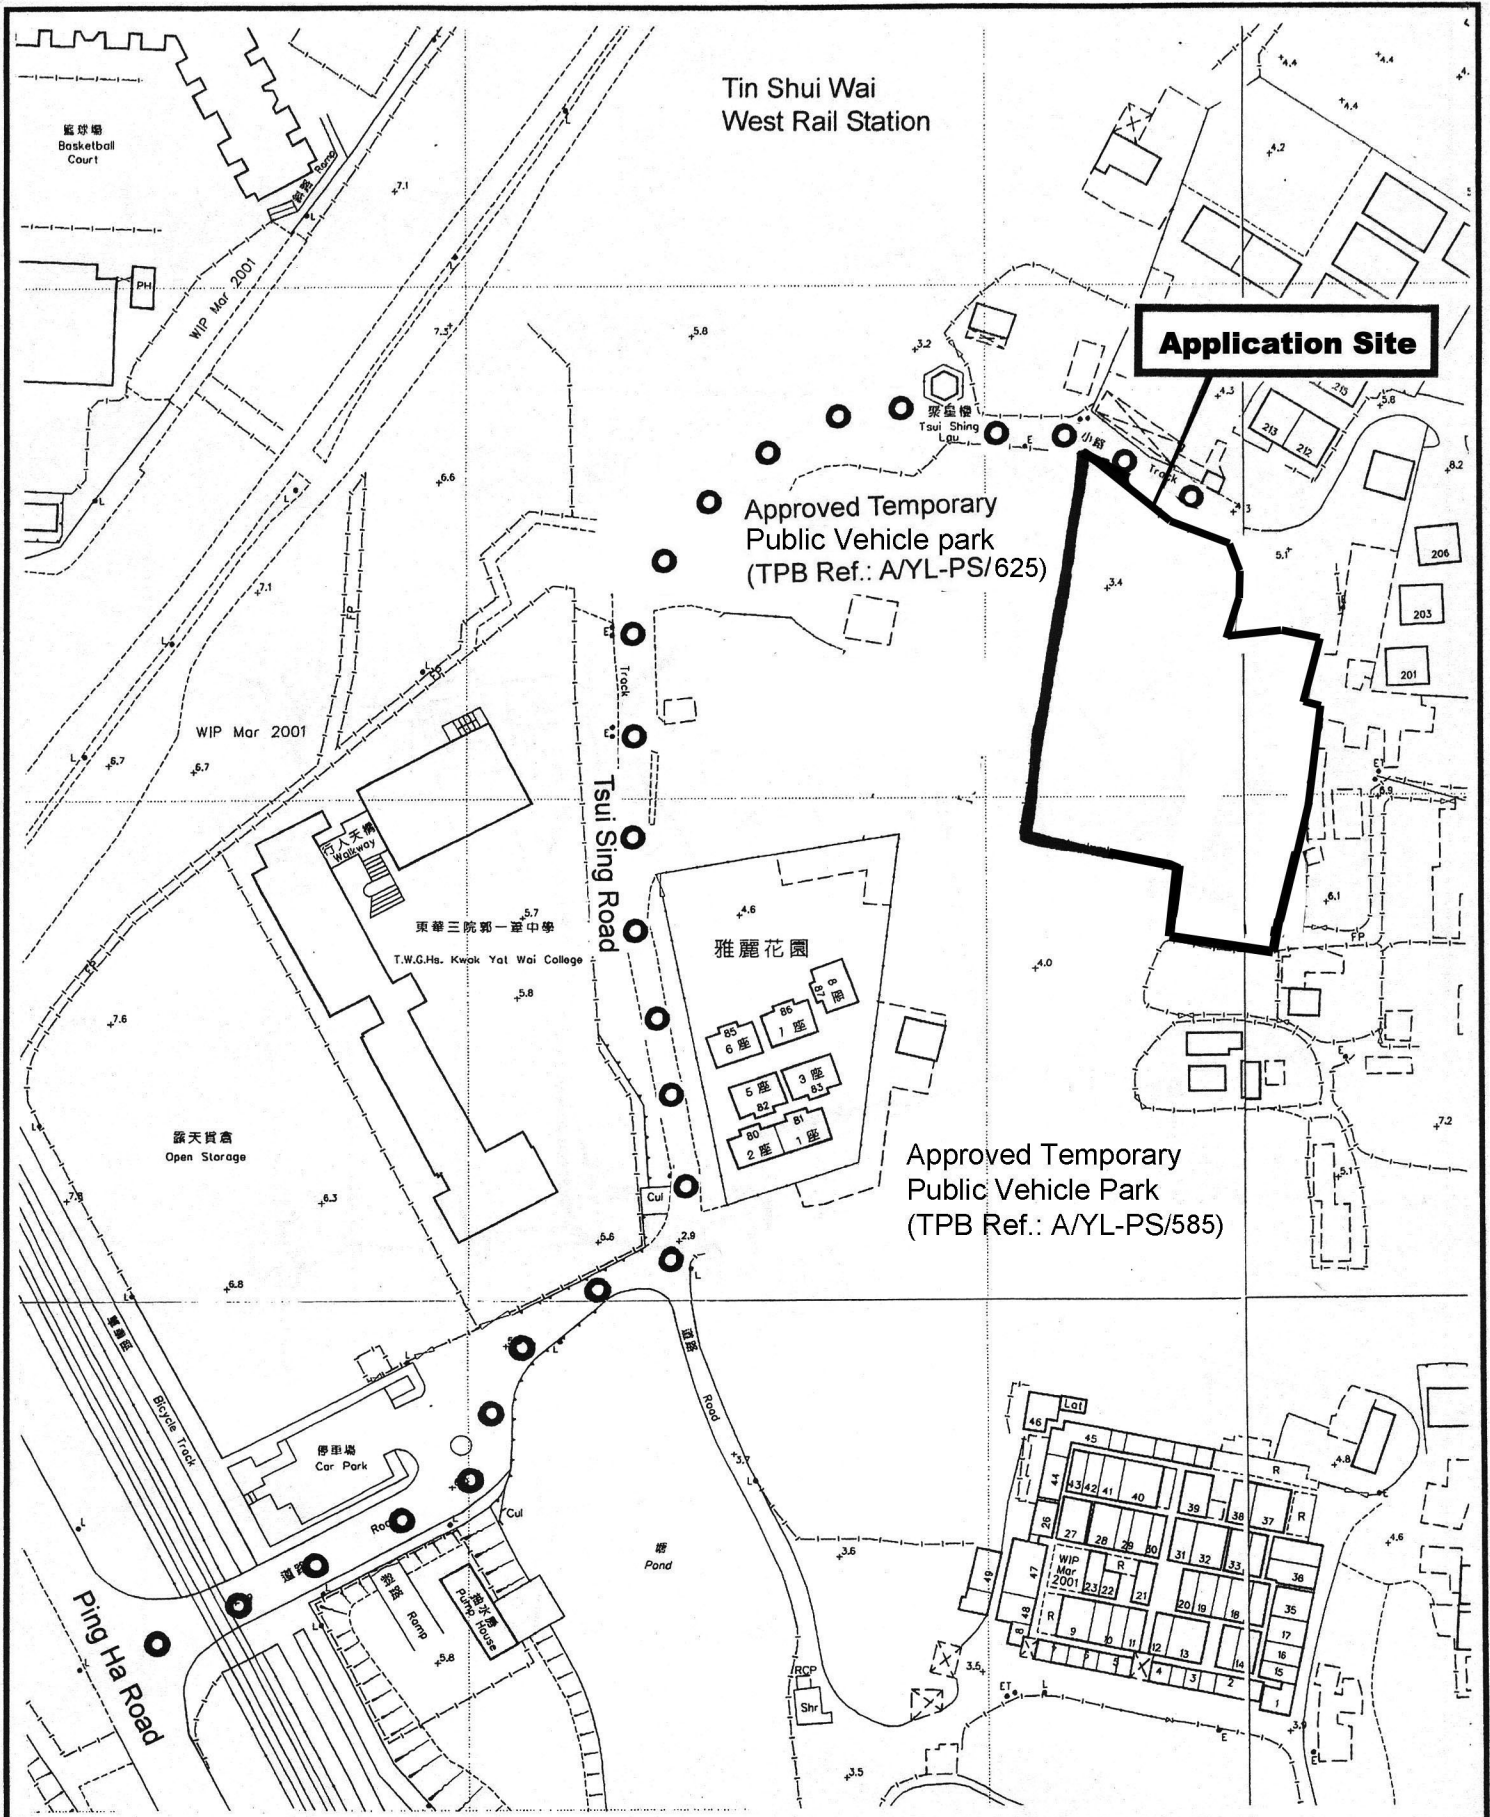

Project 項目名稱:

Temporary Public Vehicle Park for Private Car & Light Goods Vehicle for a Period of 3 Years at Lots 390(Part), 391, 392, 394(Part), 395(Part), 403RP(Part) & Adjoining Government Land in D.D. 122, Sheung Cheung Wai, Ping Shan, Yuen Long, N.T.

Drawing Title 圖目:

Vehicular Access Leading to the Application Site

Drawing No. 圖號:


Figure 2

Remarks 備註:


● ● Vehicular access leading from Ping Ha Road

Scale 比例:


1:1500

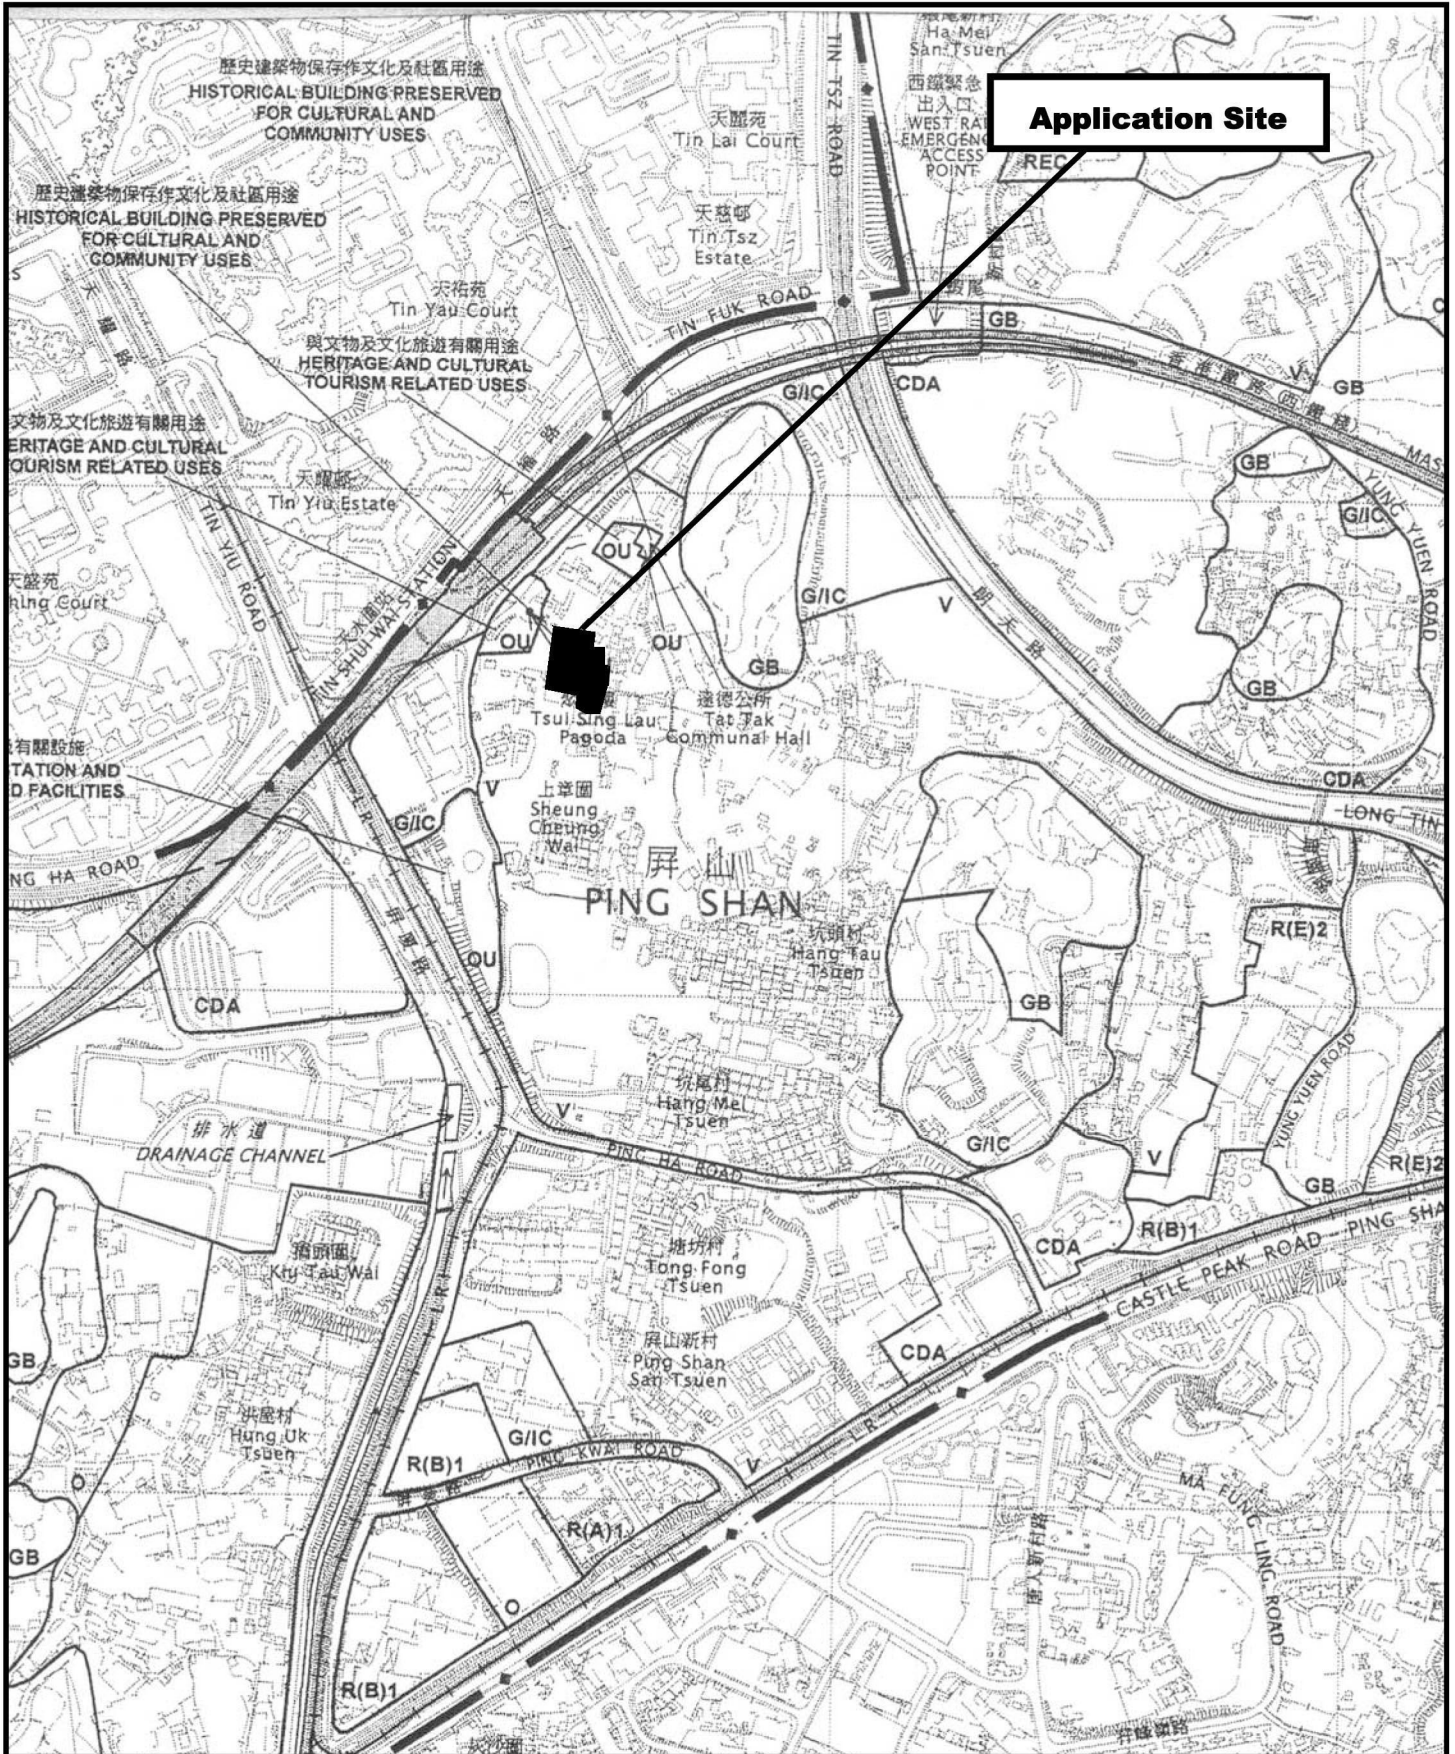


<p>Project 項目名稱:</p> <p>Temporary Public Vehicle Park for Private Car & Light Goods Vehicle for a Period of 3 Years at Lots 390(Part), 391, 392, 394(Part), 395(Part), 403RP(Part) & Adjoining Government Land in D.D. 122, Sheung Cheung Wai, Ping Shan, Yuen Long, N.T.</p>	<p>Drawing Title 圖目:</p> <p>Location Plan</p> <p>Drawing No. 圖號:</p> <p>Figure 3</p>	<p>Remarks 備註:</p> <p>Scale 比例:</p> <p>1:7500</p>
---	--	---

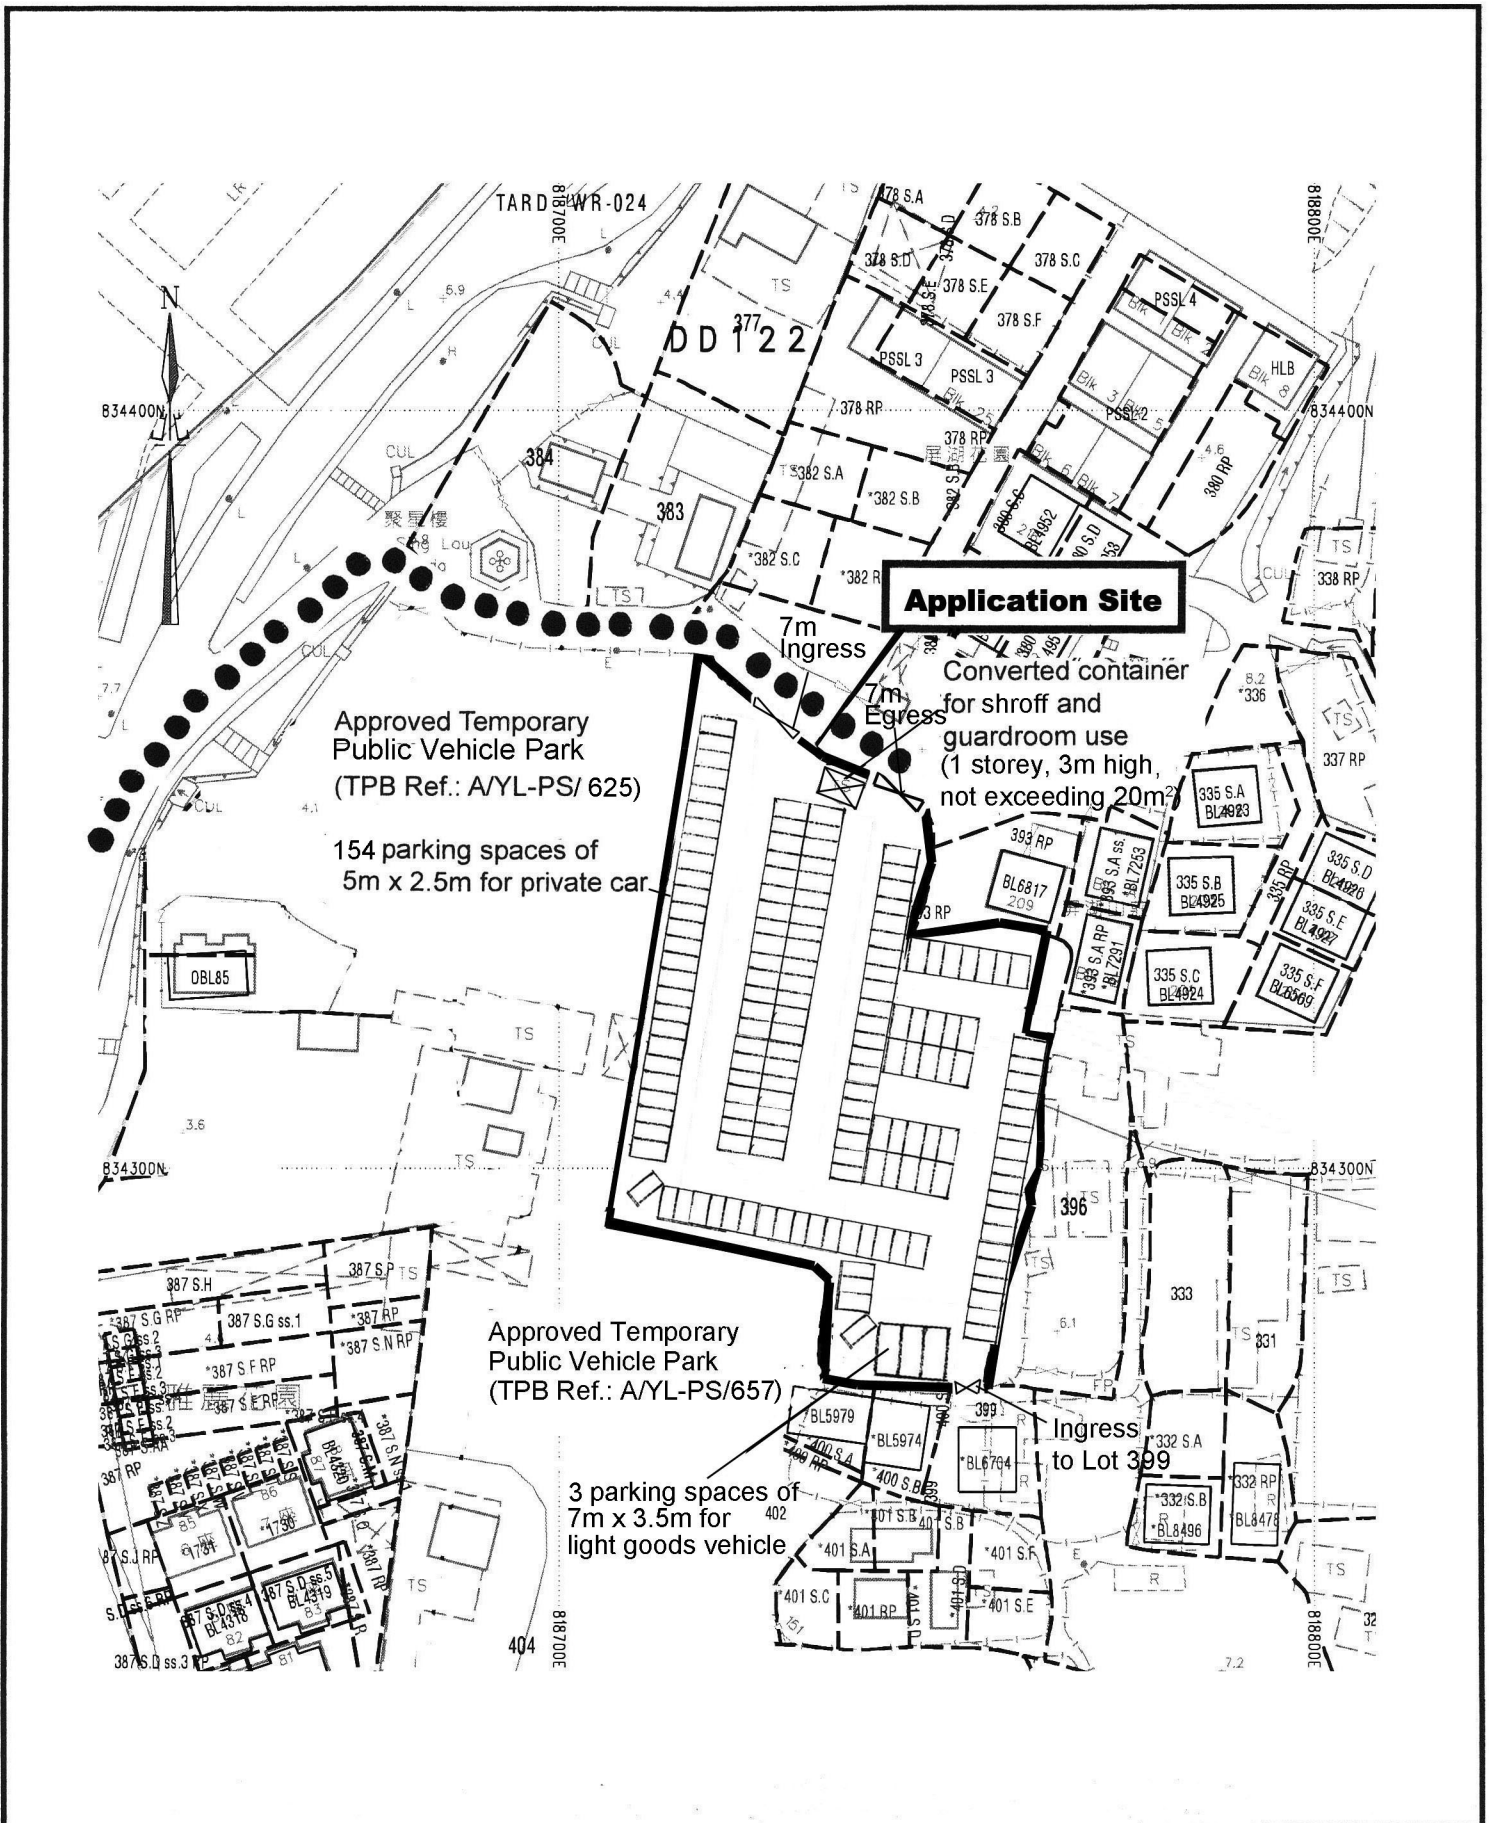

<p>Project 項目名稱:</p> <p>Temporary Public Vehicle Park for Private Car & Light Goods Vehicle for a Period of 3 Years at Lots 390(Part), 391, 392, 394(Part), 395(Part), 403RP(Part) & Adjoining Government Land in D.D. 122, Sheung Cheung Wai, Ping Shan, Yuen Long, N.T.</p>	<p>Drawing Title 圖目:</p> <p>Proposed Layout Plan</p> <p>Drawing No. 圖號:</p> <p>Figure 4</p>	<p>Remarks 備註:</p> <p>●●● Vehicular Access</p> <p>△ Ingress/Egress</p> <p>Scale 比例:</p> <p>1:1000</p>
---	---	---


Existing Tree	Approximate Height	Spacing
 <i>Ficus microcarpa</i> (Chinese Banyan) to be preserved	3m to 6.5m	3m

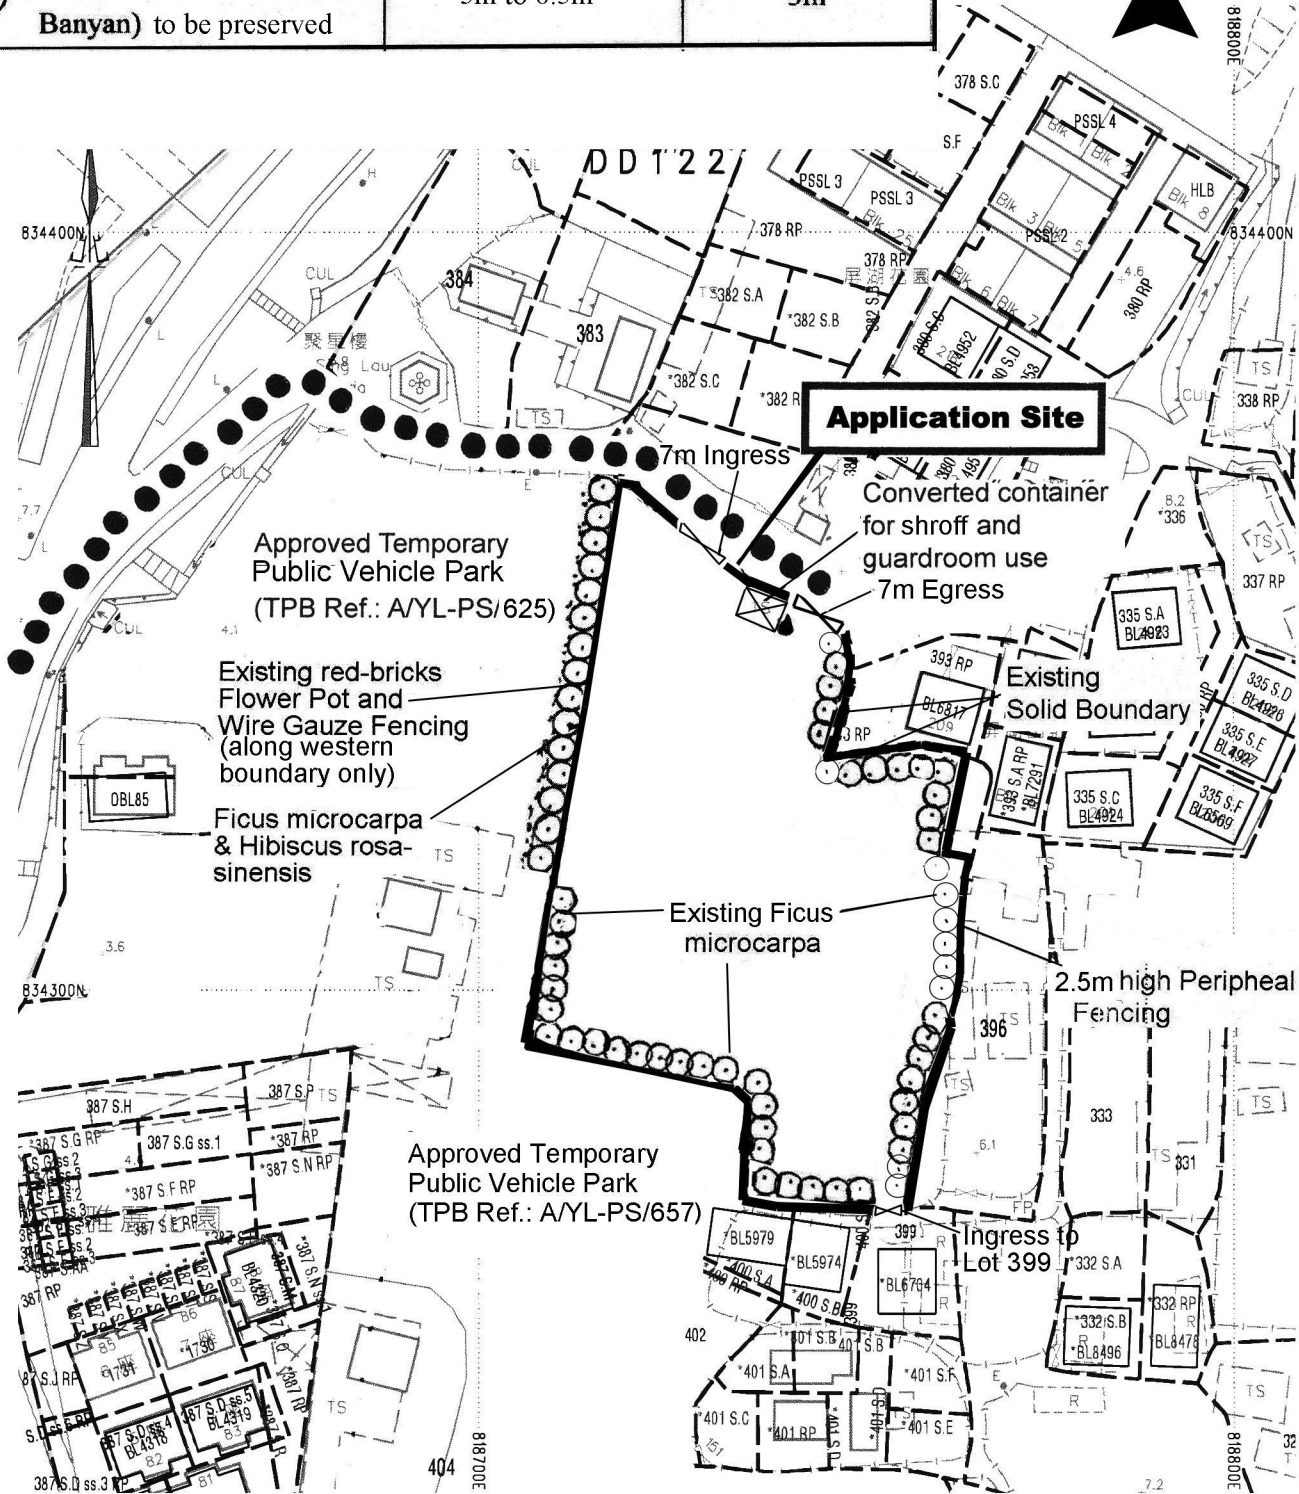


Project 項目名稱:
 Temporary Public Vehicle Park for Private Car & Light Goods Vehicle for a Period of 3 Years at Lots 390(Part), 391, 392, 394(Part), 395(Part), 403RP(Part) & Adjoining Government Land in D.D. 122, Sheung Cheung Wai, Ping Shan, Yuen Long, N.T.

Drawing Title 圖目:
 Proposed Tree Preservation and Landscape Plan

Drawing No. 圖號:
 Figure 5

Remarks 備註:
 Irrigation Point

Scale 比例:
 1:1000

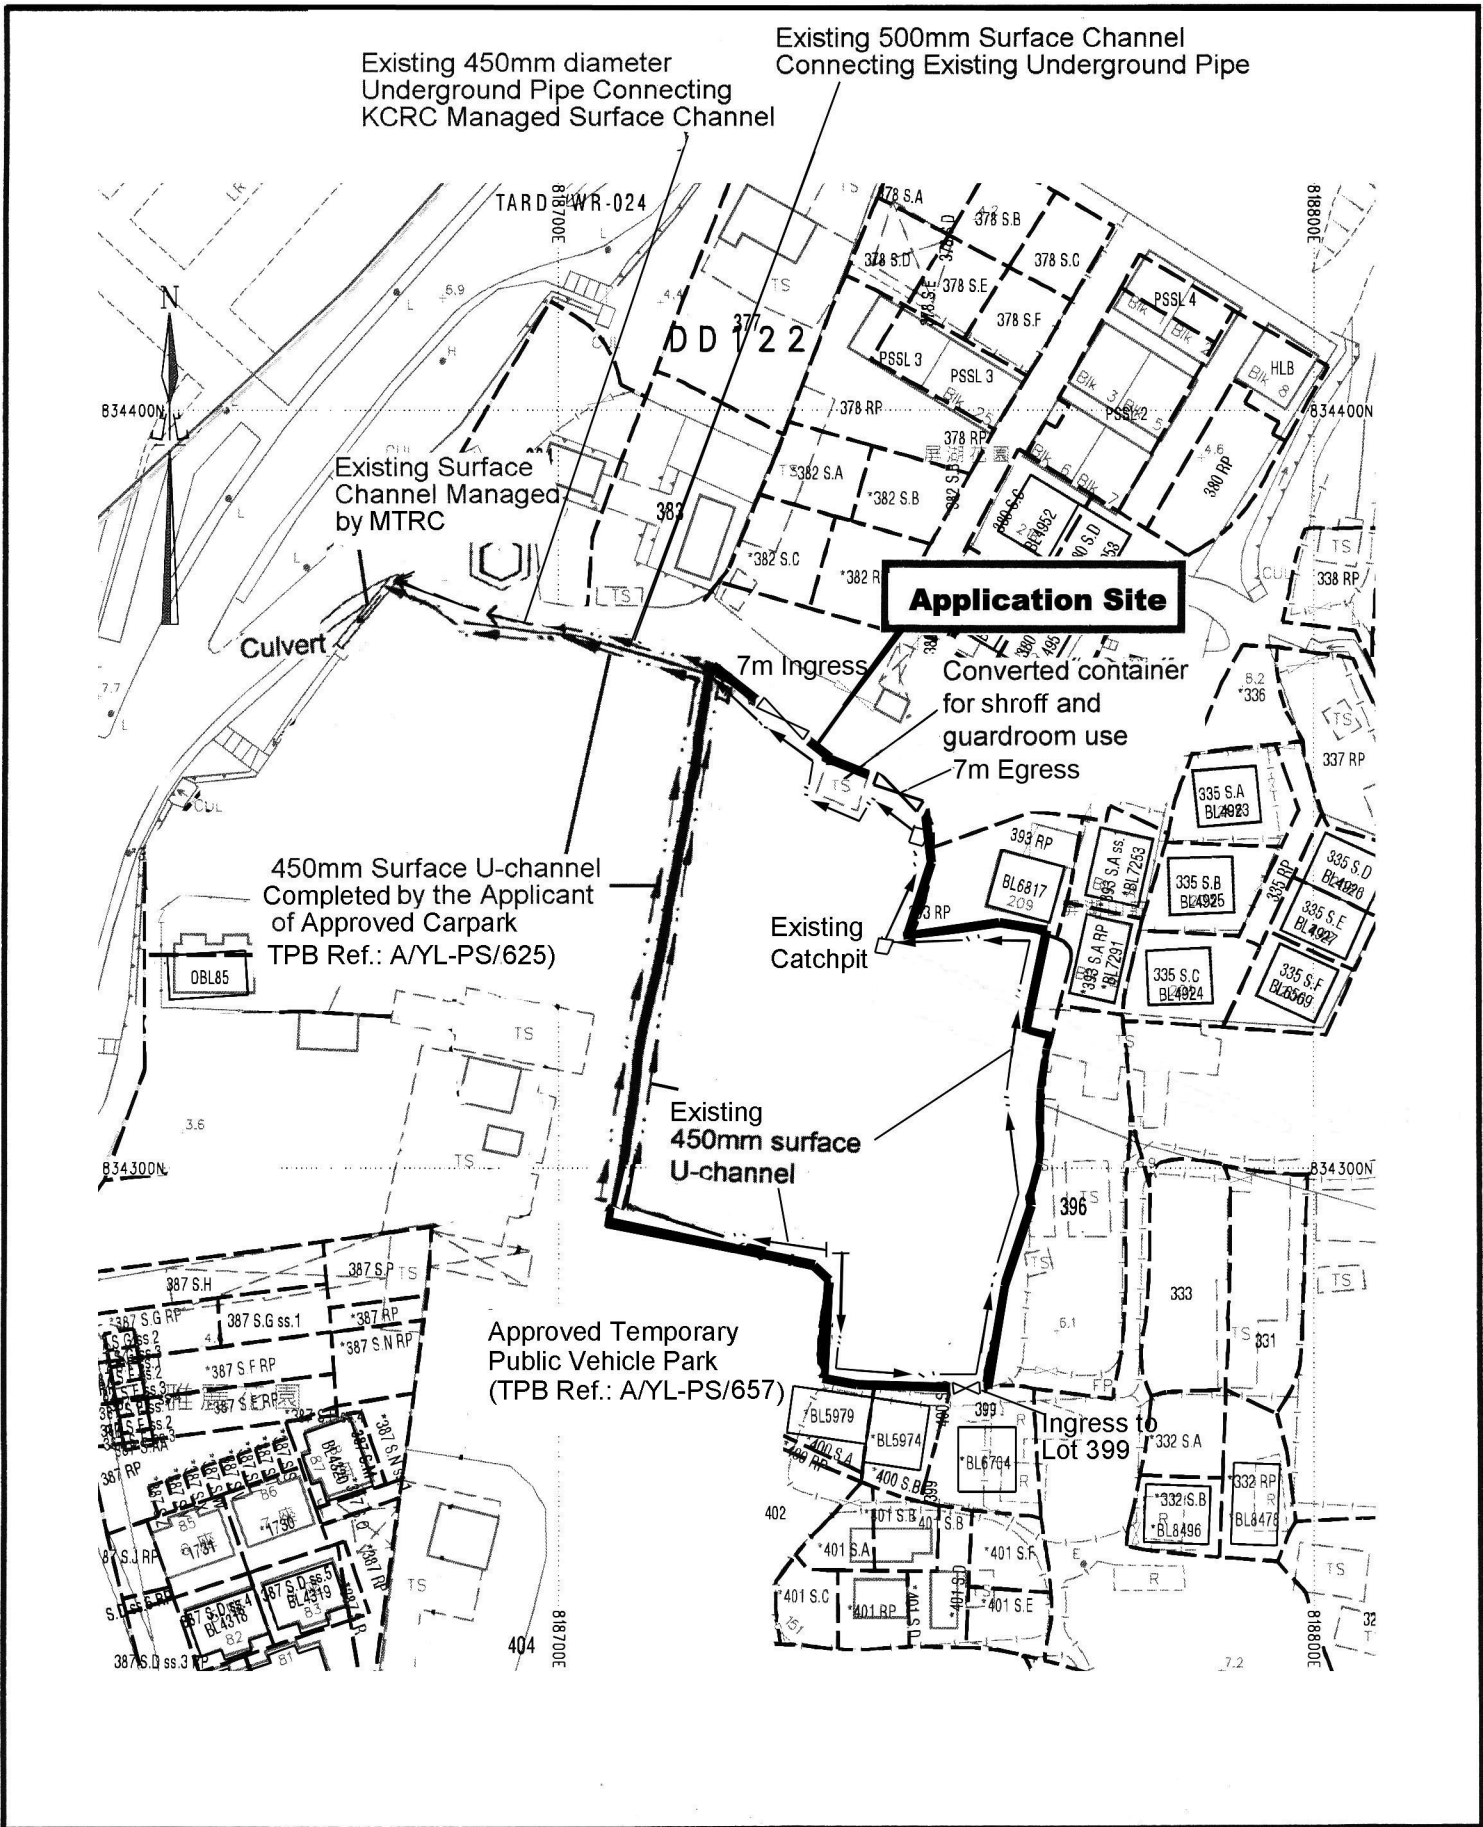

<p>Project 項目名稱:</p> <p>Temporary Public Vehicle Park for Private Car & Light Goods Vehicle for a Period of 3 Years at Lots 390(Part), 391, 392, 394(Part), 395(Part), 403RP(Part) & Adjoining Government Land in D.D. 122, Sheung Cheung Wai, Ping Shan, Yuen Long, N.T.</p>	<p>Drawing Title 圖目:</p> <p>As-built Drainage Plan</p> <p>Drawing No. 圖號:</p> <p>Figure 6</p>	<p>Remarks 備註:</p> <p>Scale 比例:</p> <p>1:1000</p>
---	---	---