


<p>Project 項目名稱:</p> <p>Proposed Temporary Public Vehicle Park for Private Car &amp; Light Goods Vehicle for a Period of 3 Years at Lots 384 (Part), 387 S.C ss.1 RP (Part), 387 S.C ss.2 RP (Part), 387 S.C ss.3 RP (Part), 388 (Part), 390 (Part) in D.D. 122 &amp; Adjoining Government Land, Ping Shan, Yuen Long, N.T.</p>	<p>Drawing Title 圖目:</p> <p>Application Site</p> <p>Drawing No. 圖號:</p> <p>Figure 1</p>	<p>Remarks 備註:</p> <p>Scale 比例:</p> <p>1:1000</p>
---	---	---

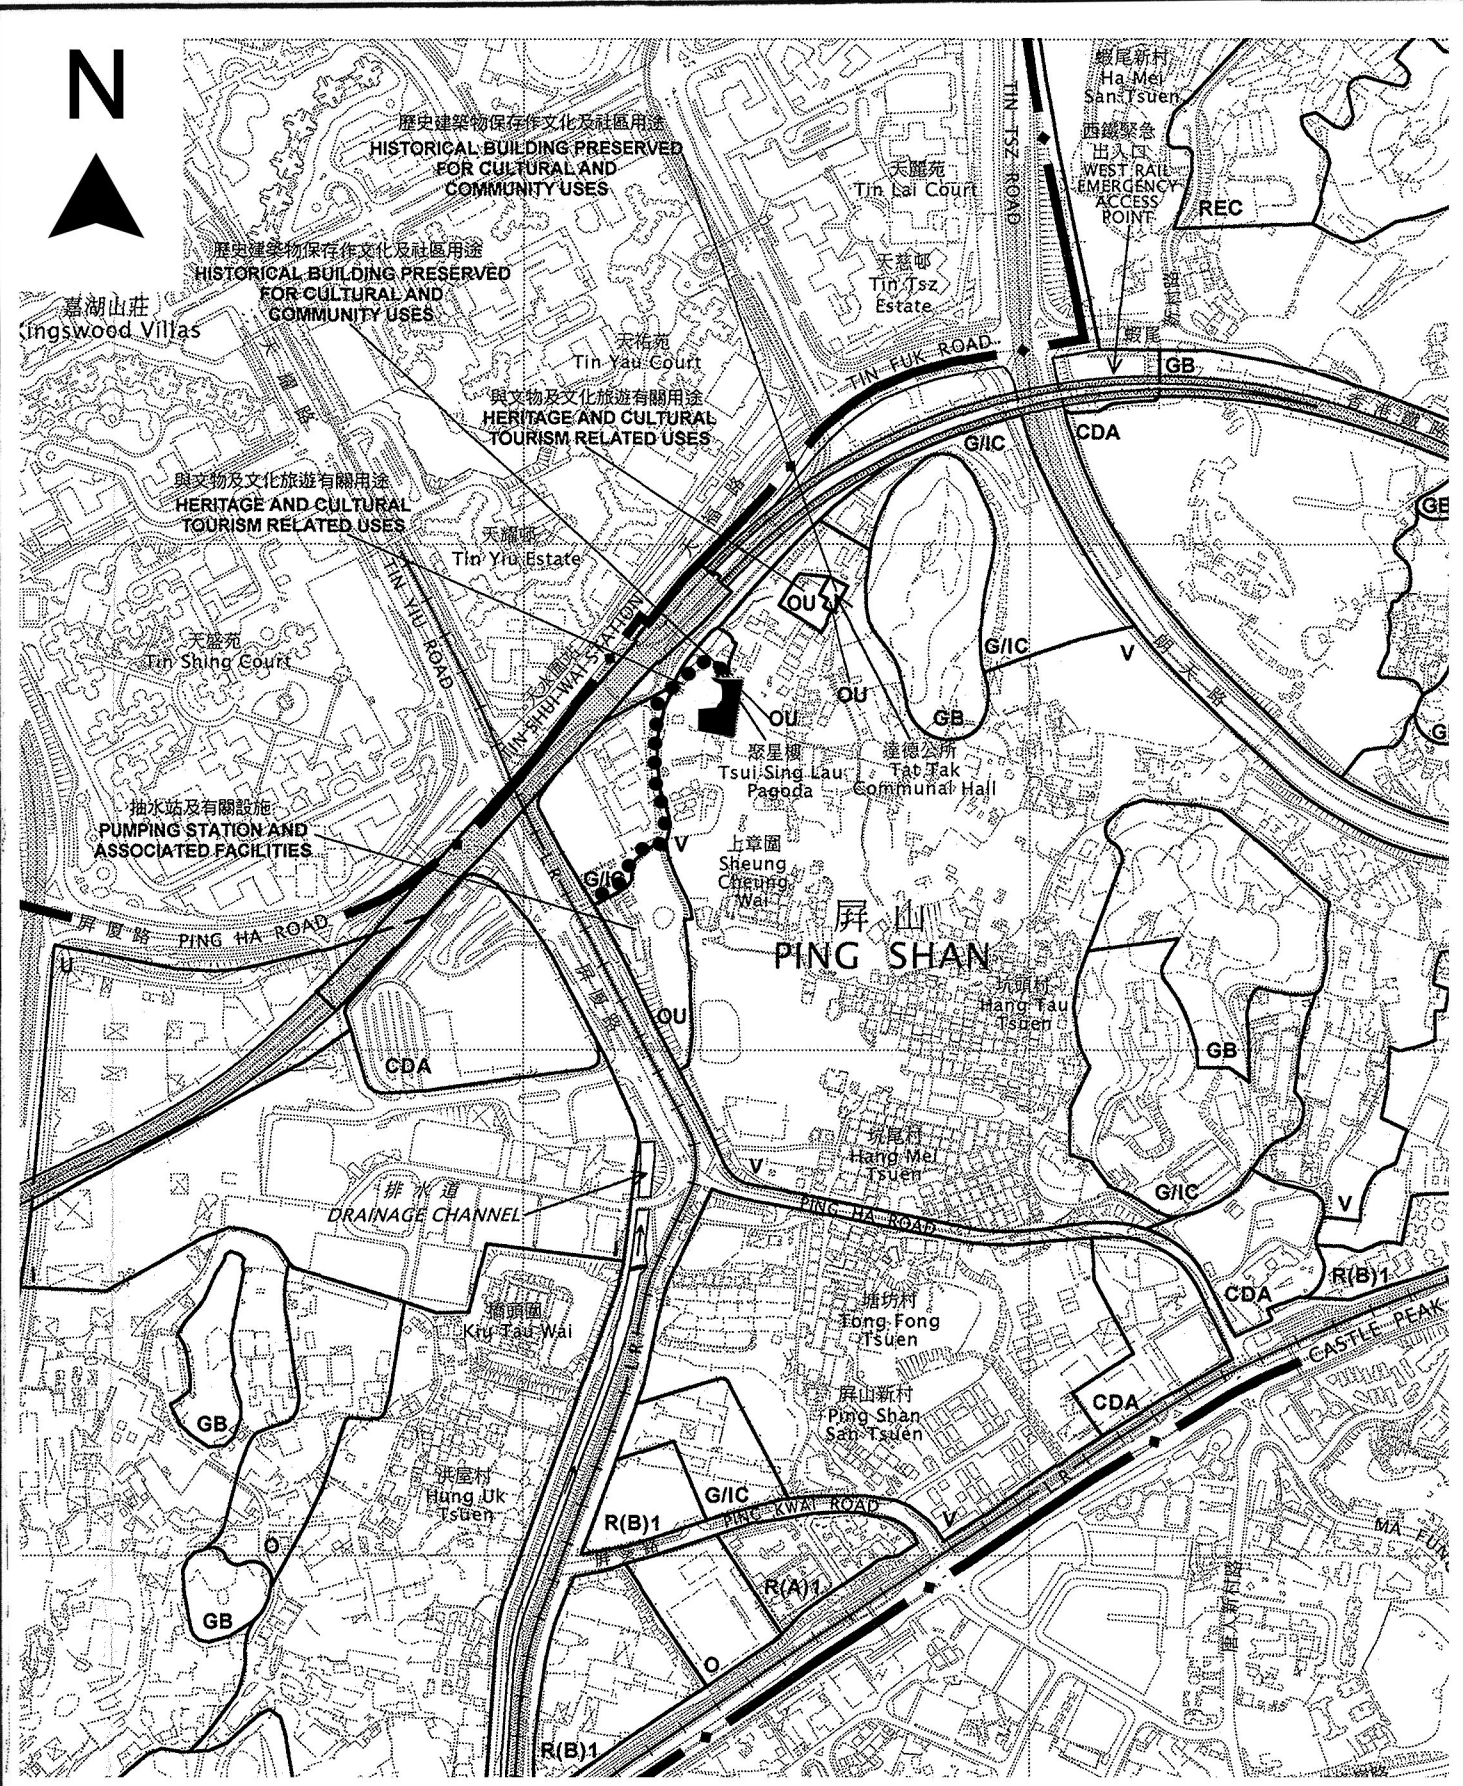

Project 項目名稱:  
 Proposed Temporary Public Vehicle Park  
 for Private Car & Light Goods Vehicle  
 for a Period of 3 Years at Lots 384 (Part),  
 387 S.C ss.1 RP (Part), 387 S.C ss.2 RP  
 (Part), 387 S.C ss.3 RP (Part), 388  
 (Part), 390 (Part) in D.D. 122 & Adjoining  
 Government Land, Ping Shan, Yuen  
 Long, N.T.

Drawing Title 圖目:  
 Location Plan


Drawing No. 圖號:  
 Figure 2

Remarks 備註:  
 ●●● Vehicular access leading  
 from Ping Ha Road

Scale 比例:  
 1:7500




**Structure 1**  
 Guard room  
 GFA: Not exceeding 20m<sup>2</sup>  
 Height: Not exceeding 3.5m  
 No. of storey: 1

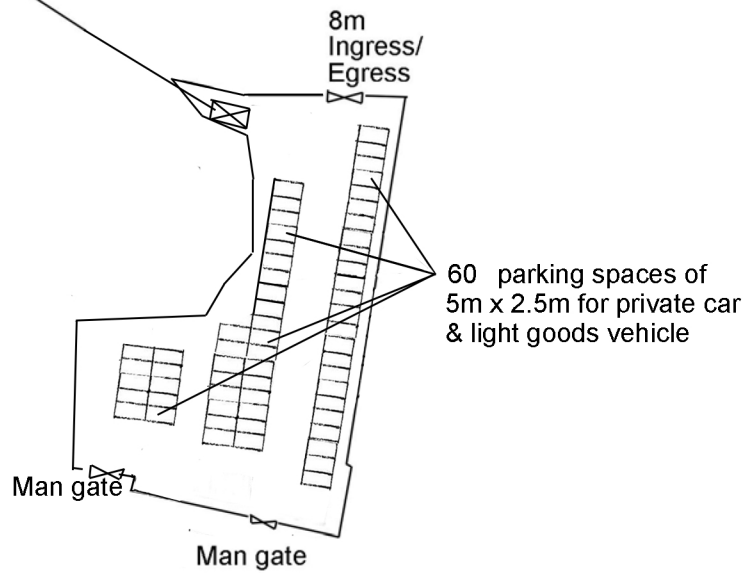

<p>Project 項目名稱:          Proposed Temporary Public Vehicle Park for Private Car &amp; Light Goods Vehicle for a Period of 3 Years at Lots 384 (Part), 387 S.C ss.1 RP (Part), 387 S.C ss.2 RP (Part), 387 S.C ss.3 RP (Part), 388 (Part), 390 (Part) in D.D. 122 &amp; Adjoining Government Land, Ping Shan, Yuen Long, N.T.</p>	<p>Drawing Title 圖目:          Proposed Layout Plan</p> <p>Drawing No. 圖號:          Figure 3</p>	<p>Remarks 備註:</p> <p>Scale 比例:          1:1000</p>
---	---	---





**Structure 1**  
 Guard room  
 GFA: Not exceeding 20m<sup>2</sup>  
 Height: Not exceeding 3.5m  
 No. of storey: 1

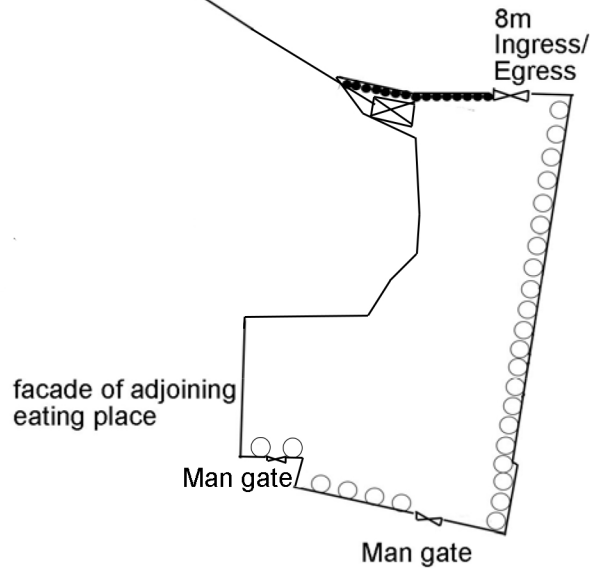

Existing tree to be preserved	Approximate Height	Spacing
○ <i>Ficus microcarpa</i> (Chinese Banyan)	3m to 6m	3m
● <i>Podocarpus macrophyllus</i> (Buddhist Pine)	2m	1m

Project 項目名稱: Proposed Temporary Public Vehicle Park for Private Car & Light Goods Vehicle for a Period of 3 Years at Lots 384 (Part), 387 S.C ss.1 RP (Part), 387 S.C ss.2 RP (Part), 387 S.C ss.3 RP (Part), 388 (Part), 390 (Part) in D.D. 122 & Adjoining Government Land, Ping Shan, Yuen Long, N.T.	Drawing Title 圖目: Proposed Landscape & Tree Preservation Plan	Remarks 備註:  Scale 比例: 1:1000
	Drawing No. 圖號: Figure 4	



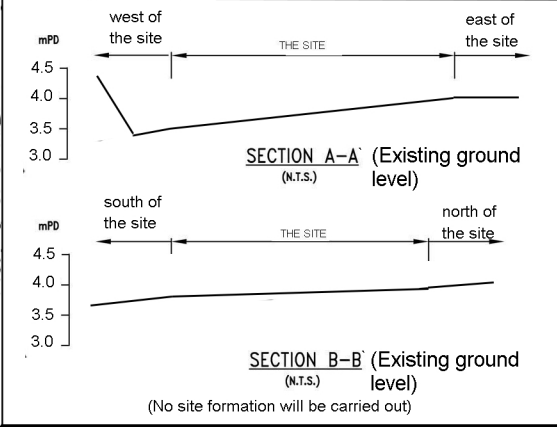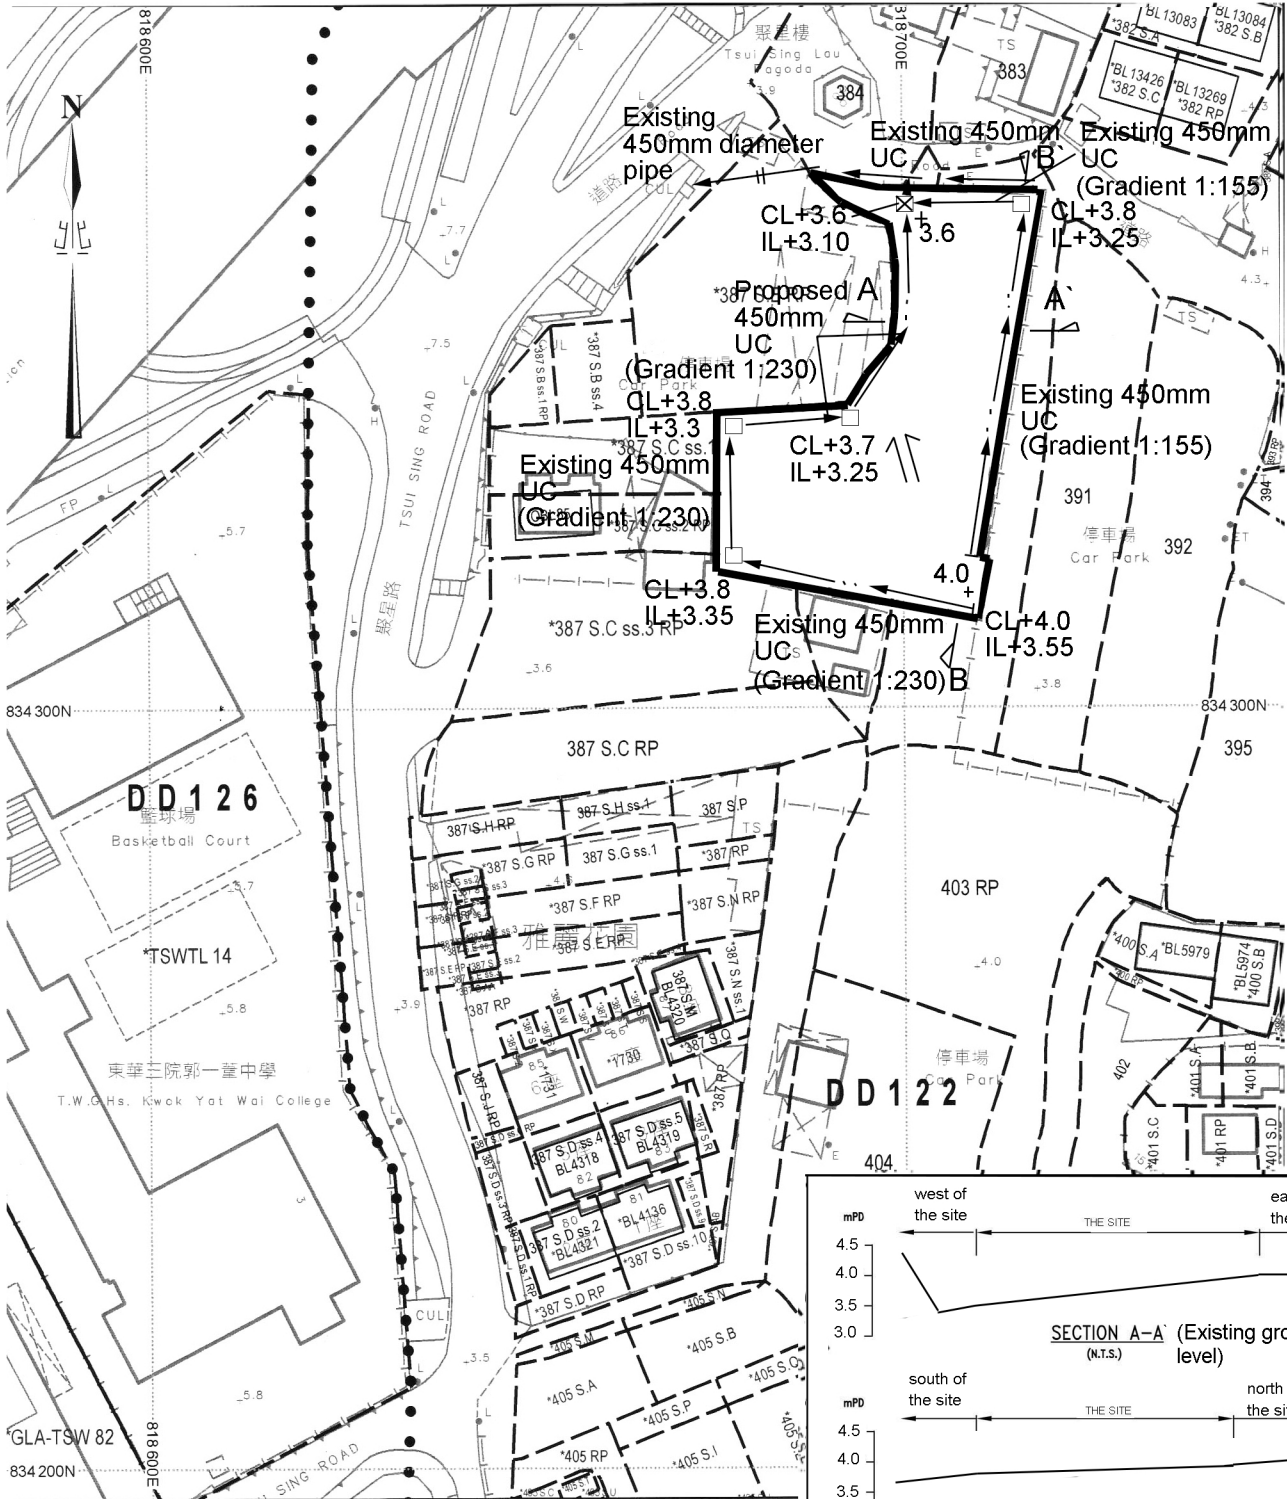

Project 項目名稱:  
**Proposed Temporary Public Vehicle Park for Private Car & Light Goods Vehicle for a Period of 3 Years at Lots 384 (Part), 387 S.C ss.1 RP (Part), 387 S.C ss.2 RP (Part), 387 S.C ss.3 RP (Part), 388 (Part), 390 (Part) in D.D. 122 & Adjoining Government Land, Ping Shan, Yuen Long, N.T.**

Drawing Title 圖目:  
**Proposed Drainage Plan**

Remarks 備註:  
 Proposed catchpit  
 Proposed catchpit with sand trap  
 Flow of surface runoff

Drawing No. 圖號:  
**Figure 5**

Scale 比例:  
**1:1000**