

Application Site

Project 項目名稱:

Proposed Temporary Place of Recreation, Sports or Culture (Hobby Farm) and Land Filling for a Period of 3 Years at Lots 1430(Part), 1431(Part), 1439(Part) and 1440(Part) in D.D. 114, Shek Kong, Yuen Long

Drawing Title 圖紙標題:

Site Plan




Drawing No. 圖號:

20231224

Remarks 備註:

●●● Vehicular access leading from Kam Sheung Road

Scale 比例:

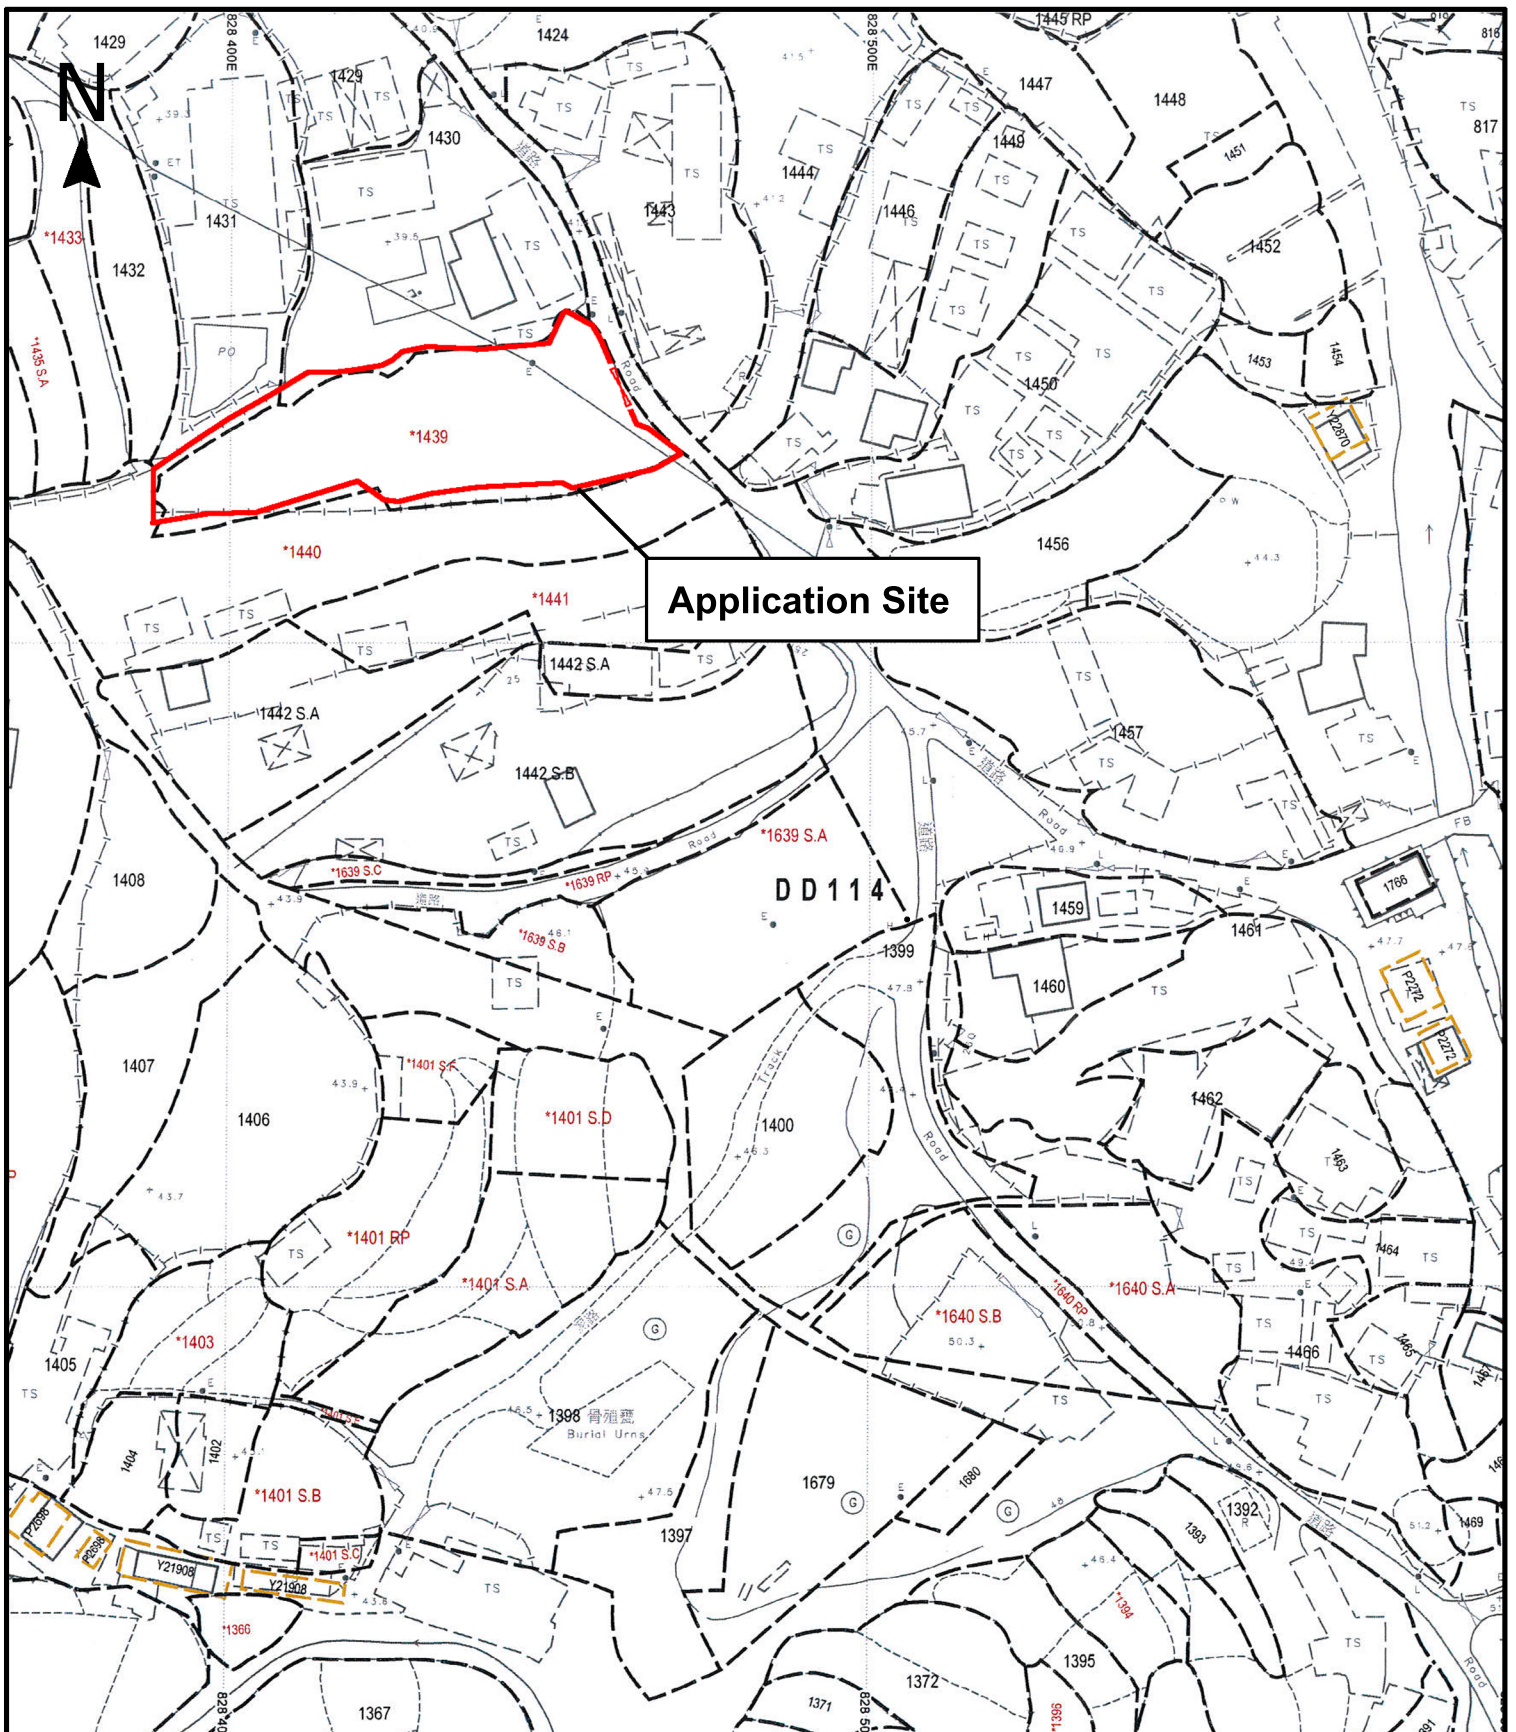

Project 項目名稱:

Proposed Temporary Place of Recreation, Sports or Culture (Hobby Farm) and Land Filling for a Period of 3 Years at Lots 1430(Part), 1431(Part), 1439(Part) and 1440(Part) in D.D. 114, Shek Kong, Yuen Long

Drawing Title 圖紙標題:

Location Plan




Remarks 備註:

Drawing No. 圖號:

20231224

Scale 比例:

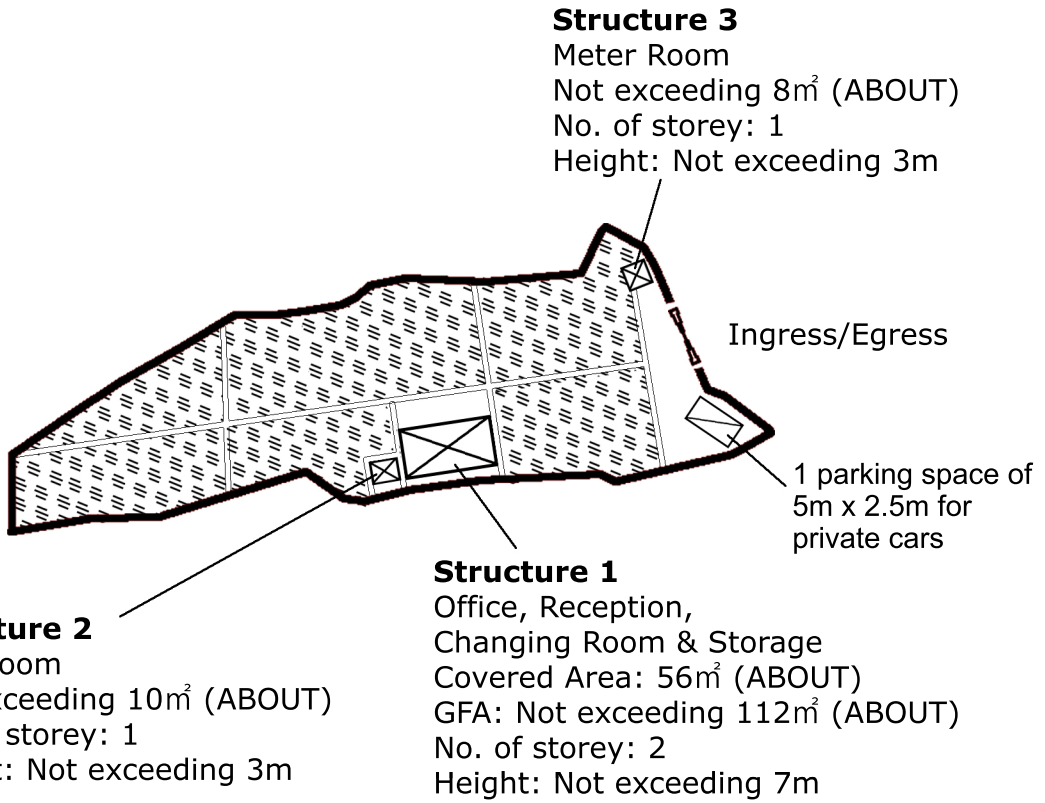

Structure 2
 Washroom
 Not exceeding 10m² (ABOUT)
 No. of storey: 1
 Height: Not exceeding 3m

Structure 1
 Office, Reception,
 Changing Room & Storage
 Covered Area: 56m² (ABOUT)
 GFA: Not exceeding 112m² (ABOUT)
 No. of storey: 2
 Height: Not exceeding 7m

Structure 3
 Meter Room
 Not exceeding 8m² (ABOUT)
 No. of storey: 1
 Height: Not exceeding 3m

Ingress/Egress

1 parking space of
 5m x 2.5m for
 private cars

Project 項目名稱:

Proposed Temporary Place of Recreation,
 Sports or Culture (Hobby Farm) and Land
 Filling for a Period of 3 Years at Lots 1430(Part),
 1431(Part), 1439(Part) and 1440(Part) in
 D.D. 114, Shek Kong, Yuen Long

Drawing Title 圖紙標題:




Layout Plan




Drawing No. 圖號:

20231224

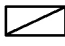Remarks 備註:

-  Private car parking Space
-  Farmland
-  Structure

Scale 比例:

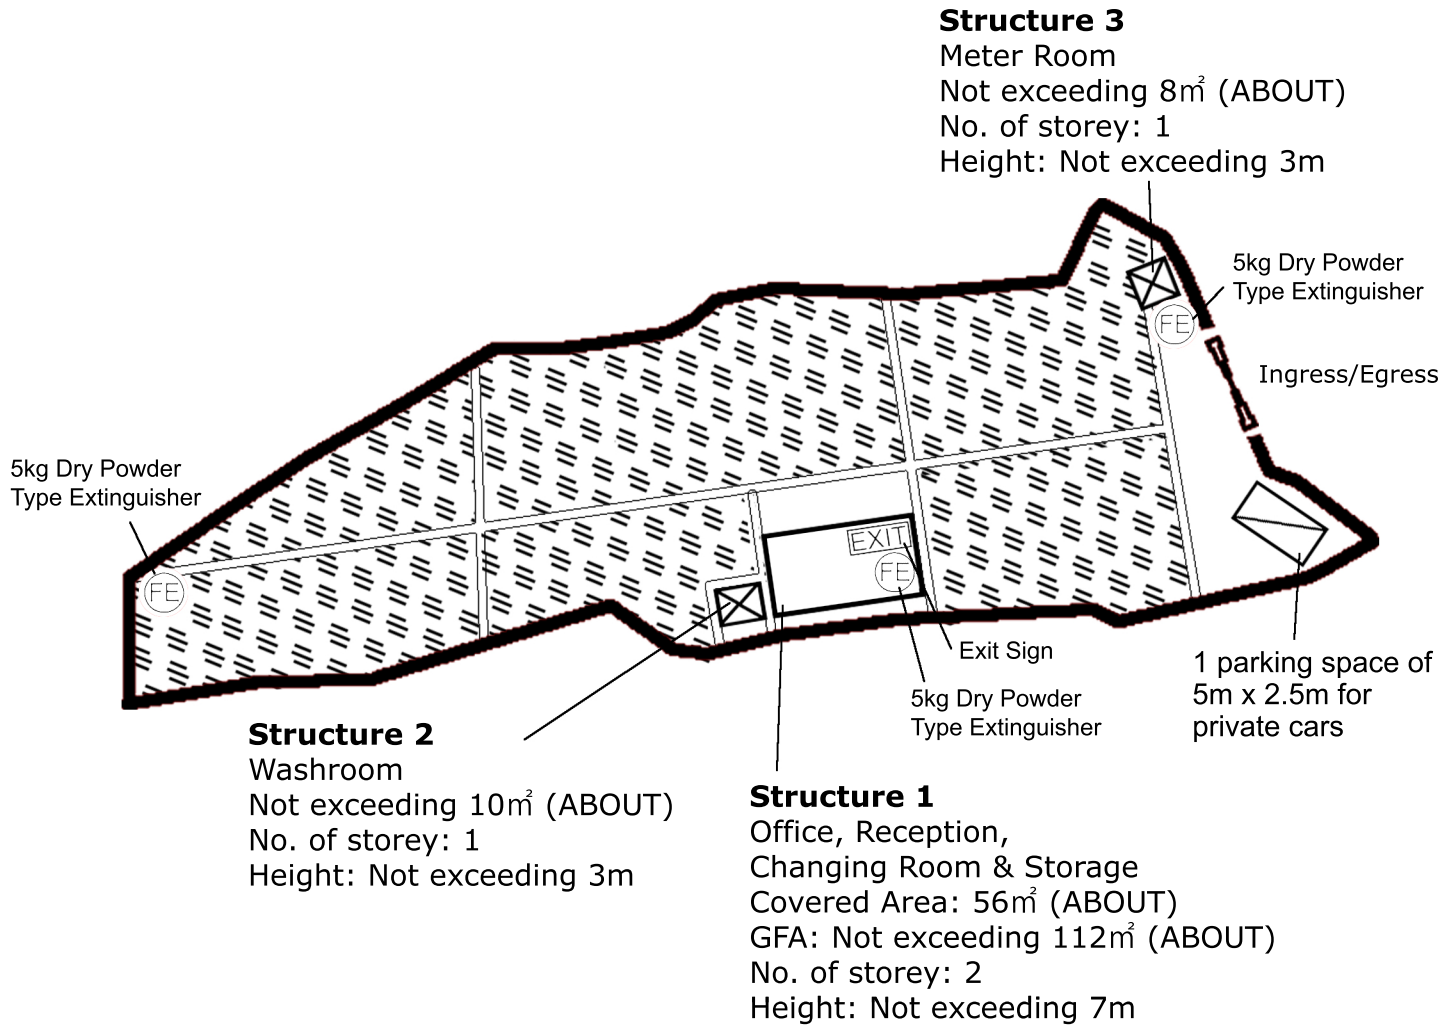

Project 項目名稱:
 A/YL-SK/327


Drawing Title 圖紙標題:
 Approved FS Plan



Remarks 備註:
 (FE) 5kg Dry Powder Type Extinguisher
 (EXIT) Exit Sign

Drawing No. 圖號:
 20231201

Scale 比例:

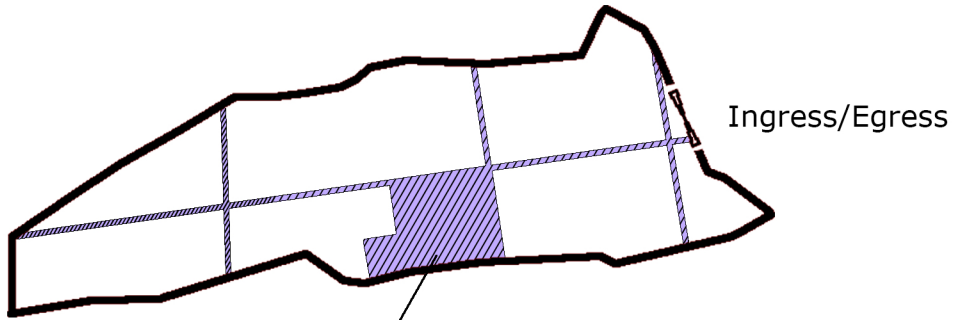

Land Filling Area

For site formation of structures and circulation path
Area: 205m² (ABOUT)
Existing site level: +44mPD (ABOUT)
Proposed Site Level: +44.2mPD (ABOUT)
Depth of land filling: No more than 0.2m

Project 項目名稱:

Proposed Temporary Place of Recreation, Sports or Culture (Hobby Farm) and Land Filling for a Period of 3 Years at Lots 1430(Part), 1431(Part), 1439(Part) and 1440(Part) in D.D. 114, Shek Kong, Yuen Long

Drawing Title 圖紙標題:

Paved Ratio



Remarks 備註:

Drawing No. 圖號:

20231224

Scale 比例: