

Urgent Return receipt Expand Group Restricted Prevent Copy Confidential

Edwin Wai Shing YEUNG/PLAND

---

寄件者: Shadow Man <[REDACTED]>  
寄件日期: 2024年04月29日星期一 16:56  
收件者: Edwin Wai Shing YEUNG/PLAND; tpbpd/PLAND  
副本: Wilson Kong  
主旨: Re: The planning application No. A/YL-TYST/1263(Floor Plan)  
附件: A\_YL-TYST\_1097 (MAP)-3.pdf; Layout Plan - Yuen Long Warehouse Structure 1 & 2 (DD119LOT774) A-1(a).pdf  
  
類別: Internet Email

Dear Edwin,

I am writing regarding the application for No. A/YL-TYST/1263. I have attached the file for your reference: (1)A-YL-TYST-1097(Map)-3 (2) Layout plan-Yuen Long Warehouse Structure 1 & 2. We will be sending you the outstanding documents, namely the water drainage system and fire system diagram, within this week. We will also make sure to include town planning in the email correspondence. I kindly request that you prioritize the processing of the two documents we have already sent. Thank you for your attention and prompt follow-up.

Best Regards  
Shadow Man



[HONG KONG](#) [UNITED KINGDOM](#)

**Sciotech Company Limited**

Unit B, 10/F., Win Sun Factory Building,  
No.2 San Hop Lane,  
Tuen Mun, N.T.  
HONG KONG


T: [REDACTED]

F: (852) 2959 0971

E: [REDACTED]

Website: [www.sciotech-hk.com](http://www.sciotech-hk.com)

Disclaimer - This message and any files transmitted with it are intended for and should only be read by the intended addressee. Its contents are confidential and if you are not the intended addressee, please notify the sender immediately and delete all records of the message from your computer. Any reproduction, dissemination, copying, disclosure, modification and distribution of this message, without prior written consent of the sender are strictly prohibited. The contents of this communication represent the sender's personal views and opinions, which do not necessarily reflect those of Sciotech Company Limited. We have taken precautions to minimise risk of transmitting software viruses, but advise you to carry out your own virus checks. We cannot accept liability for any loss or damage caused by software viruses.

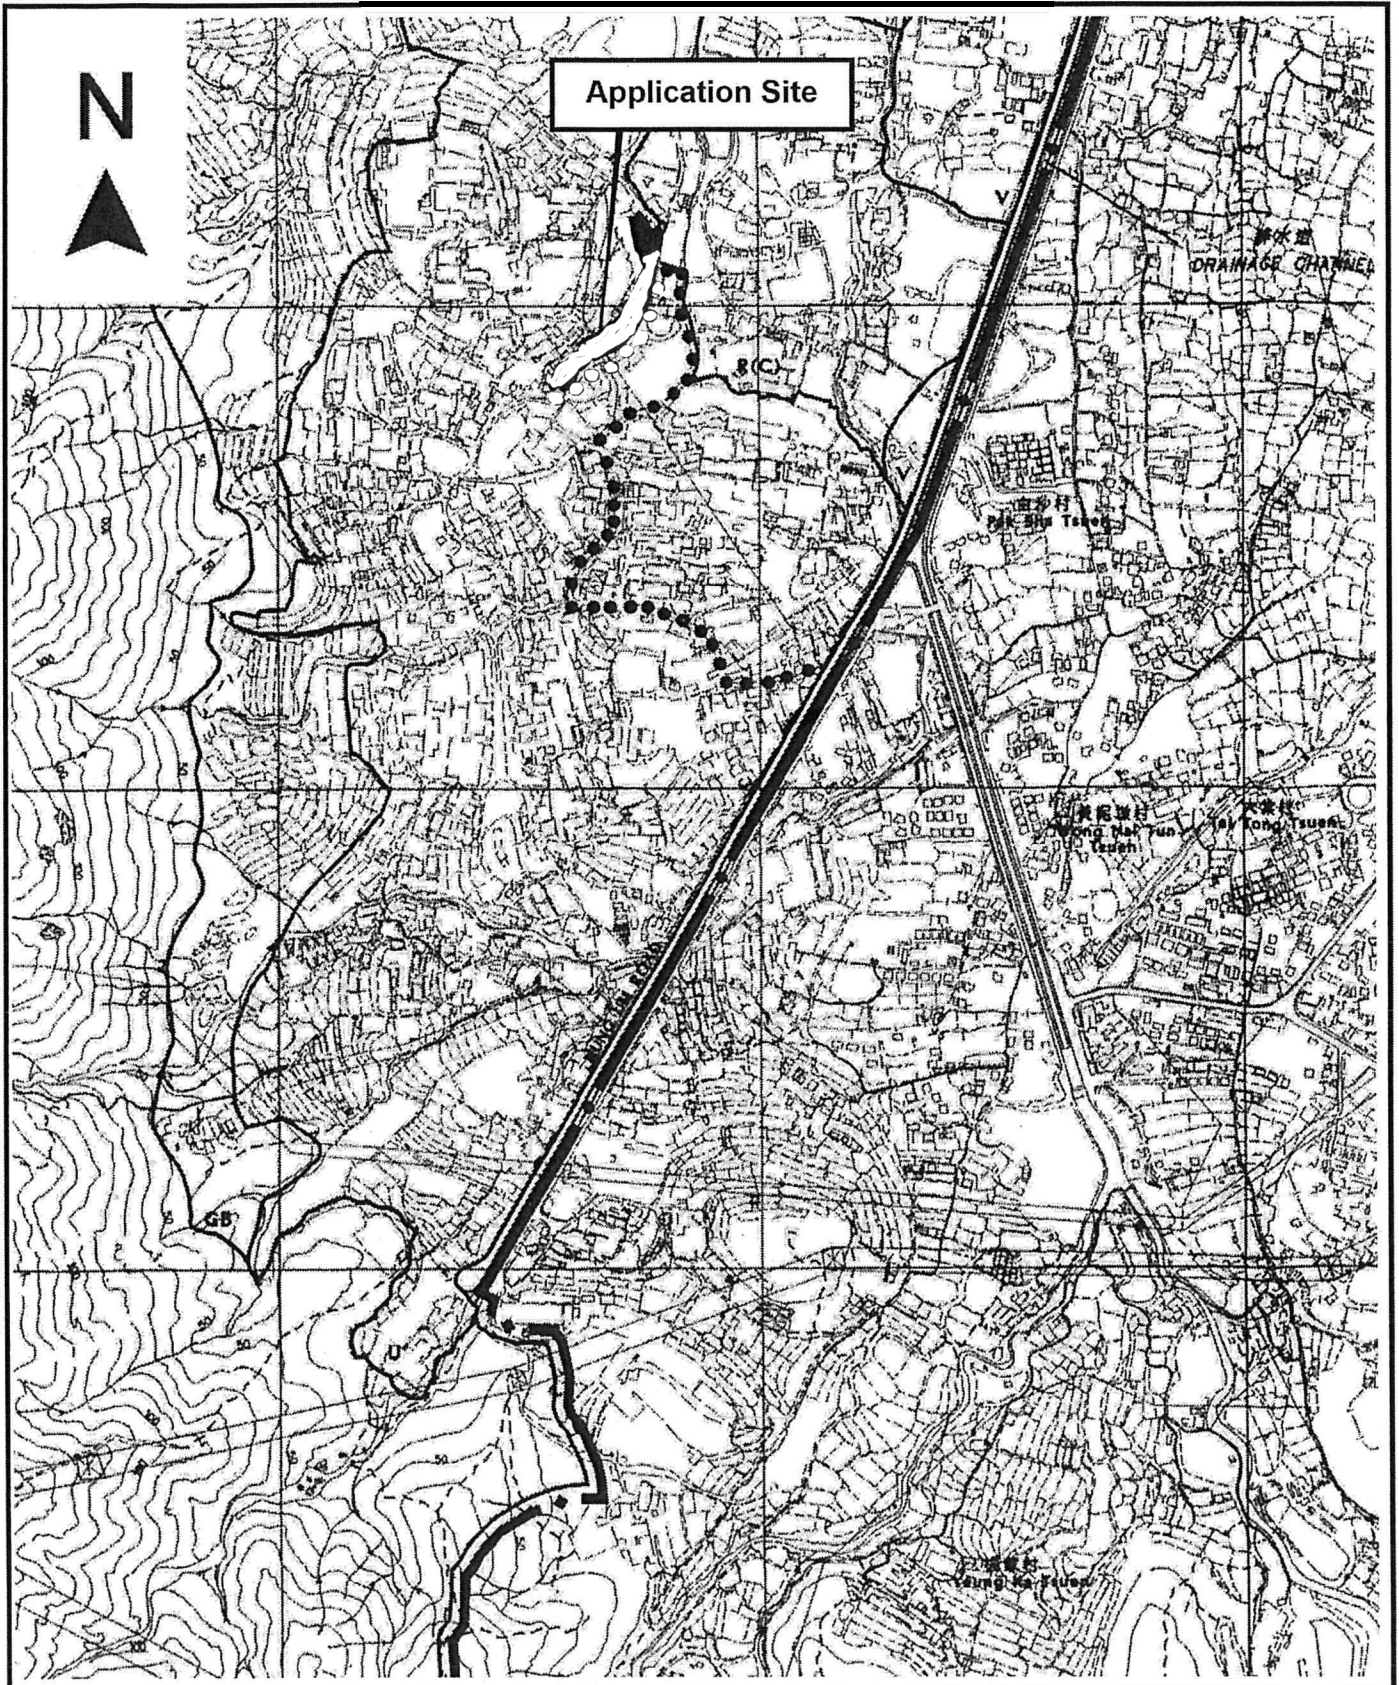

Project 項目名稱:

Drawing Title 圖目:

Remarks 備註:

Location Plan

●●● Vehicular access leading from Kung Um Road

Drawing No. 圖號:


Scale 比例:

1:7500

# Structure 1 and Structure 2 Layout Plan A-1



**Structure 2**  
 Warehouse for storage of office paper and workshop for shredding paper  
 GFA: About 220m<sup>2</sup>  
 Height: Not exceeding 8.5m  
 No. of Storey: 1

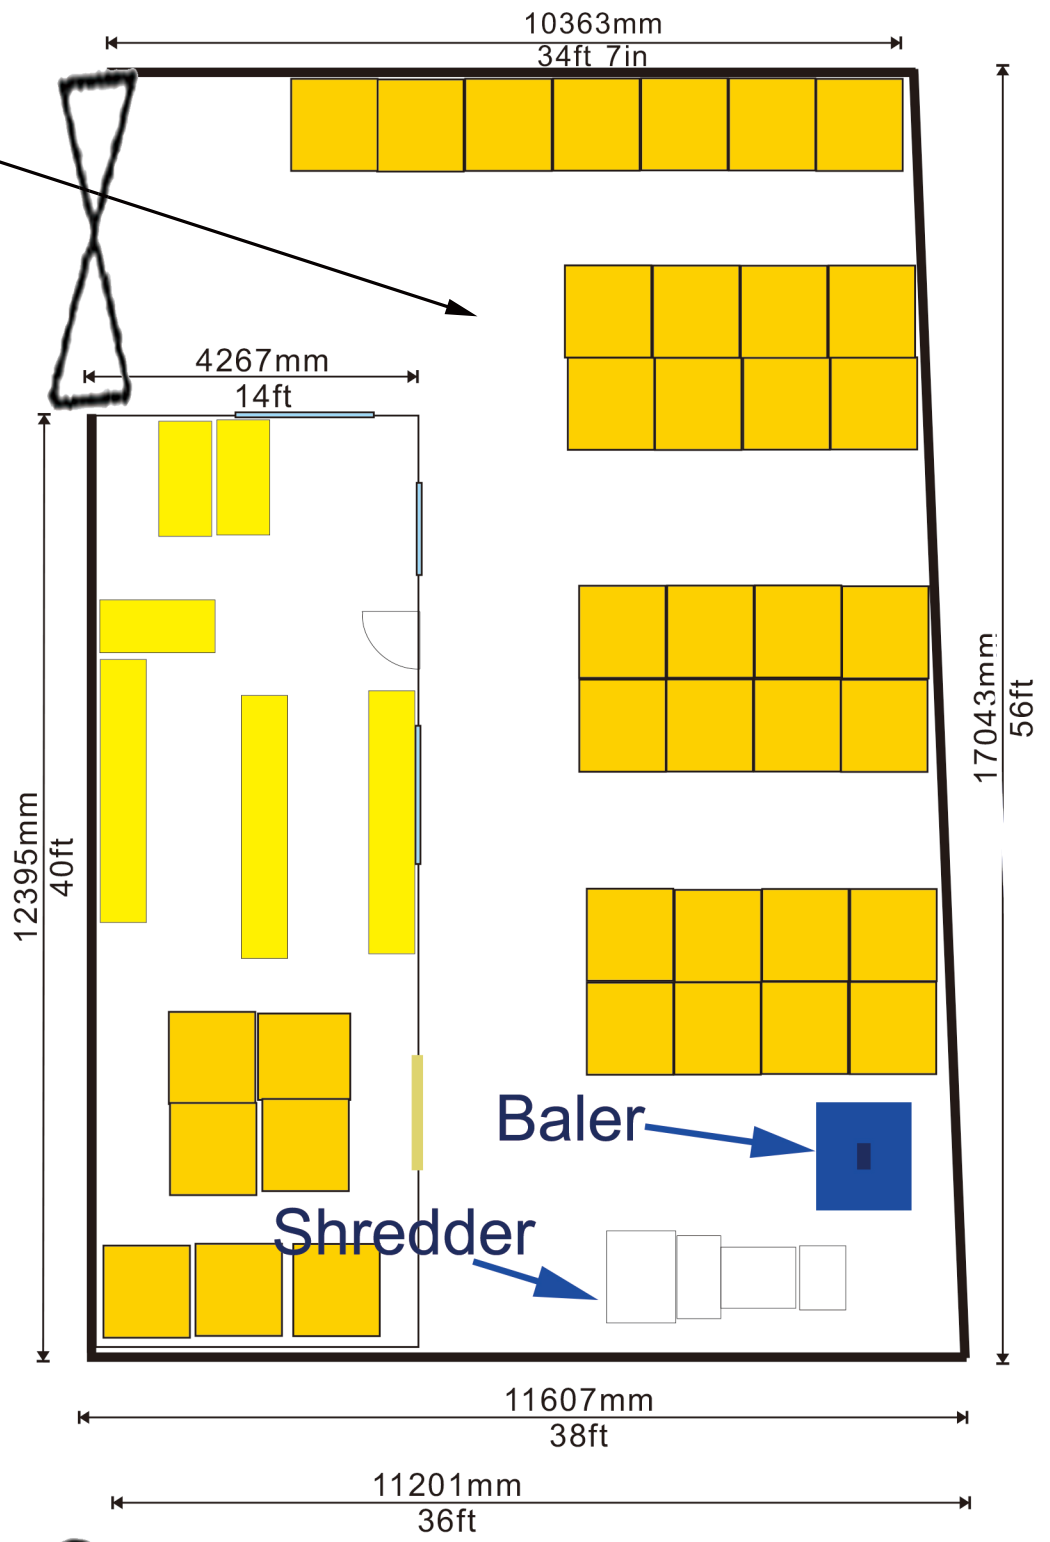

**Structure 1**  
 Warehouse for storage of office paper  
 GFA: About 220m<sup>2</sup>  
 Height: Not exceeding 8.5m  
 No. of Storey: 1

