


Annex 2


Architectural Drawings


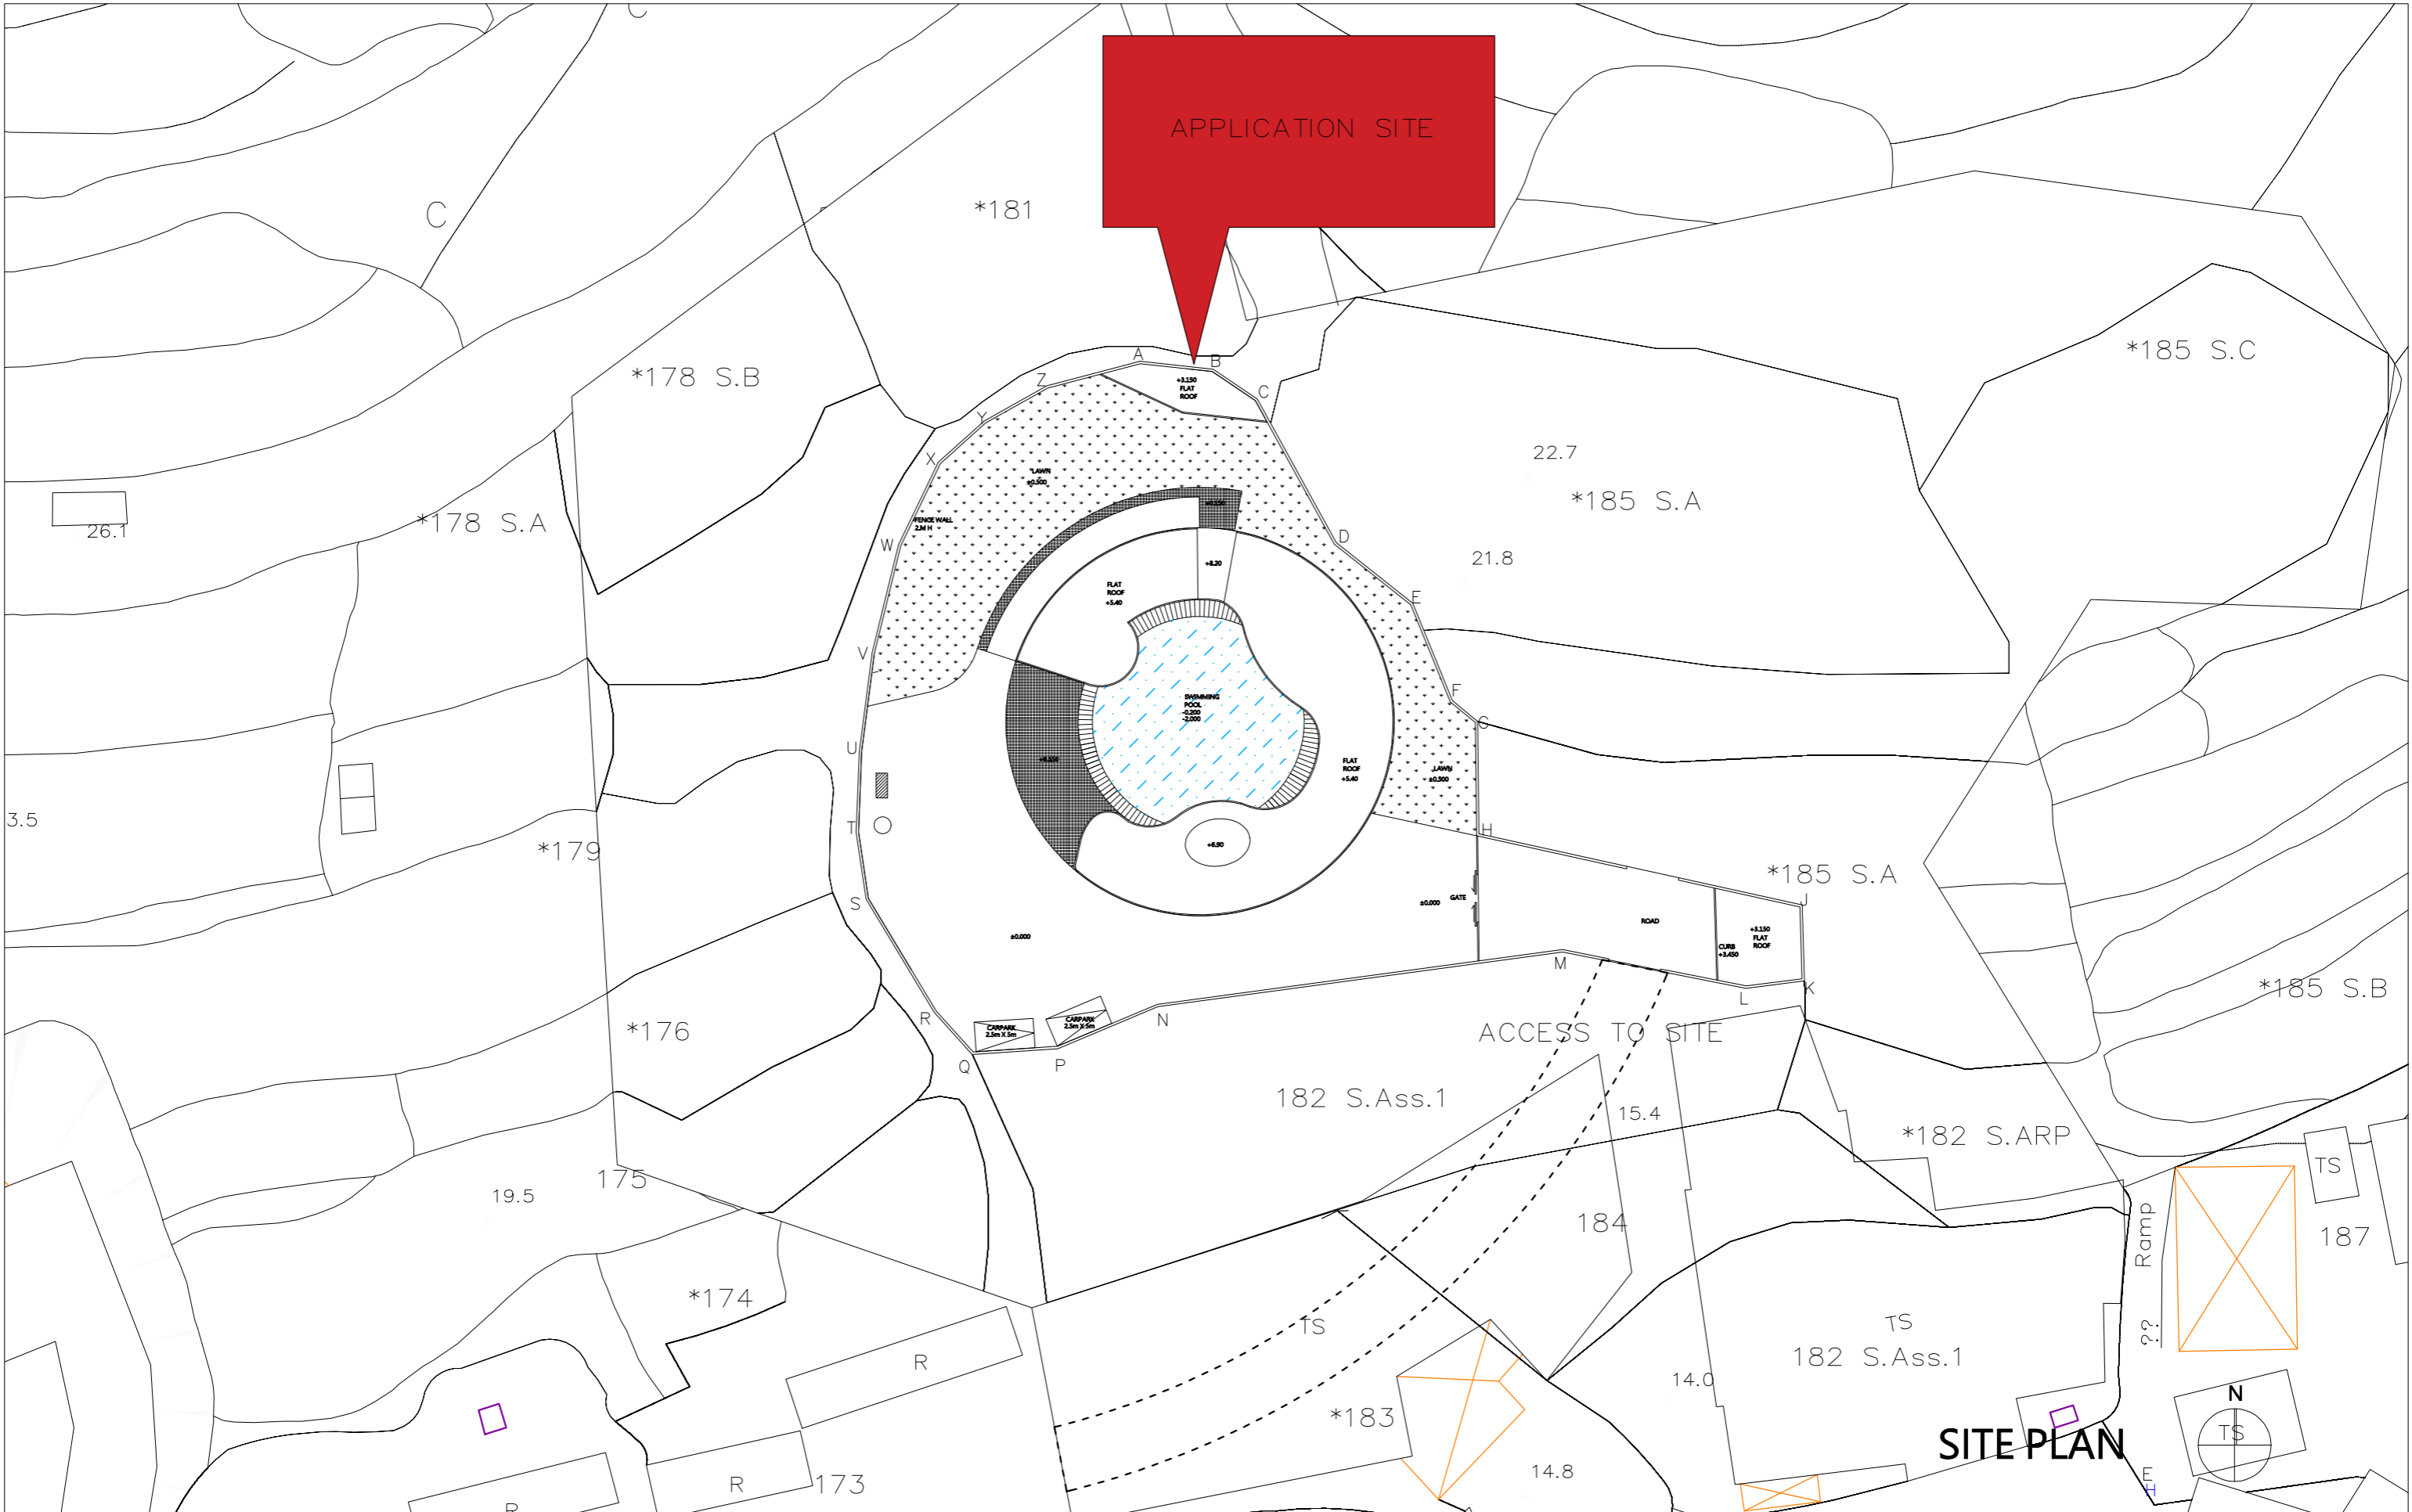


APPLICATION SITE

SITE PLAN

DESIGN DRAWING	Rev	Date	Description
	-	-	-
<small>The Copyright of this Schedule / Drawing Remains with the Architect. No part of this Schedule / Drawing may be Reproduced in any Form or by any Means without the Written Permission from ADO Ltd.</small>			
<small>版權所有 不得翻印</small>			

Project: PROPOSED HOUSE DEVELOPMENT AT LOT NO. 182 S.B. IN D.D. 128			
Drawing Title: SITE PLAN		Project reference -	Scale 1:500 (A3)
		CAD reference -	Date 2022-02-17
		Drawn -	Checked -
		Approved -	Approved -
		Revision No./Date -	Read in conj. with Drawing No. -
		<small>ADO LTD. 18C6 TML Tower, 3 Hoi Shing Road, Tsuen Wan West, HK Tel: 2646-6381 Fax: 2634-6648</small>	

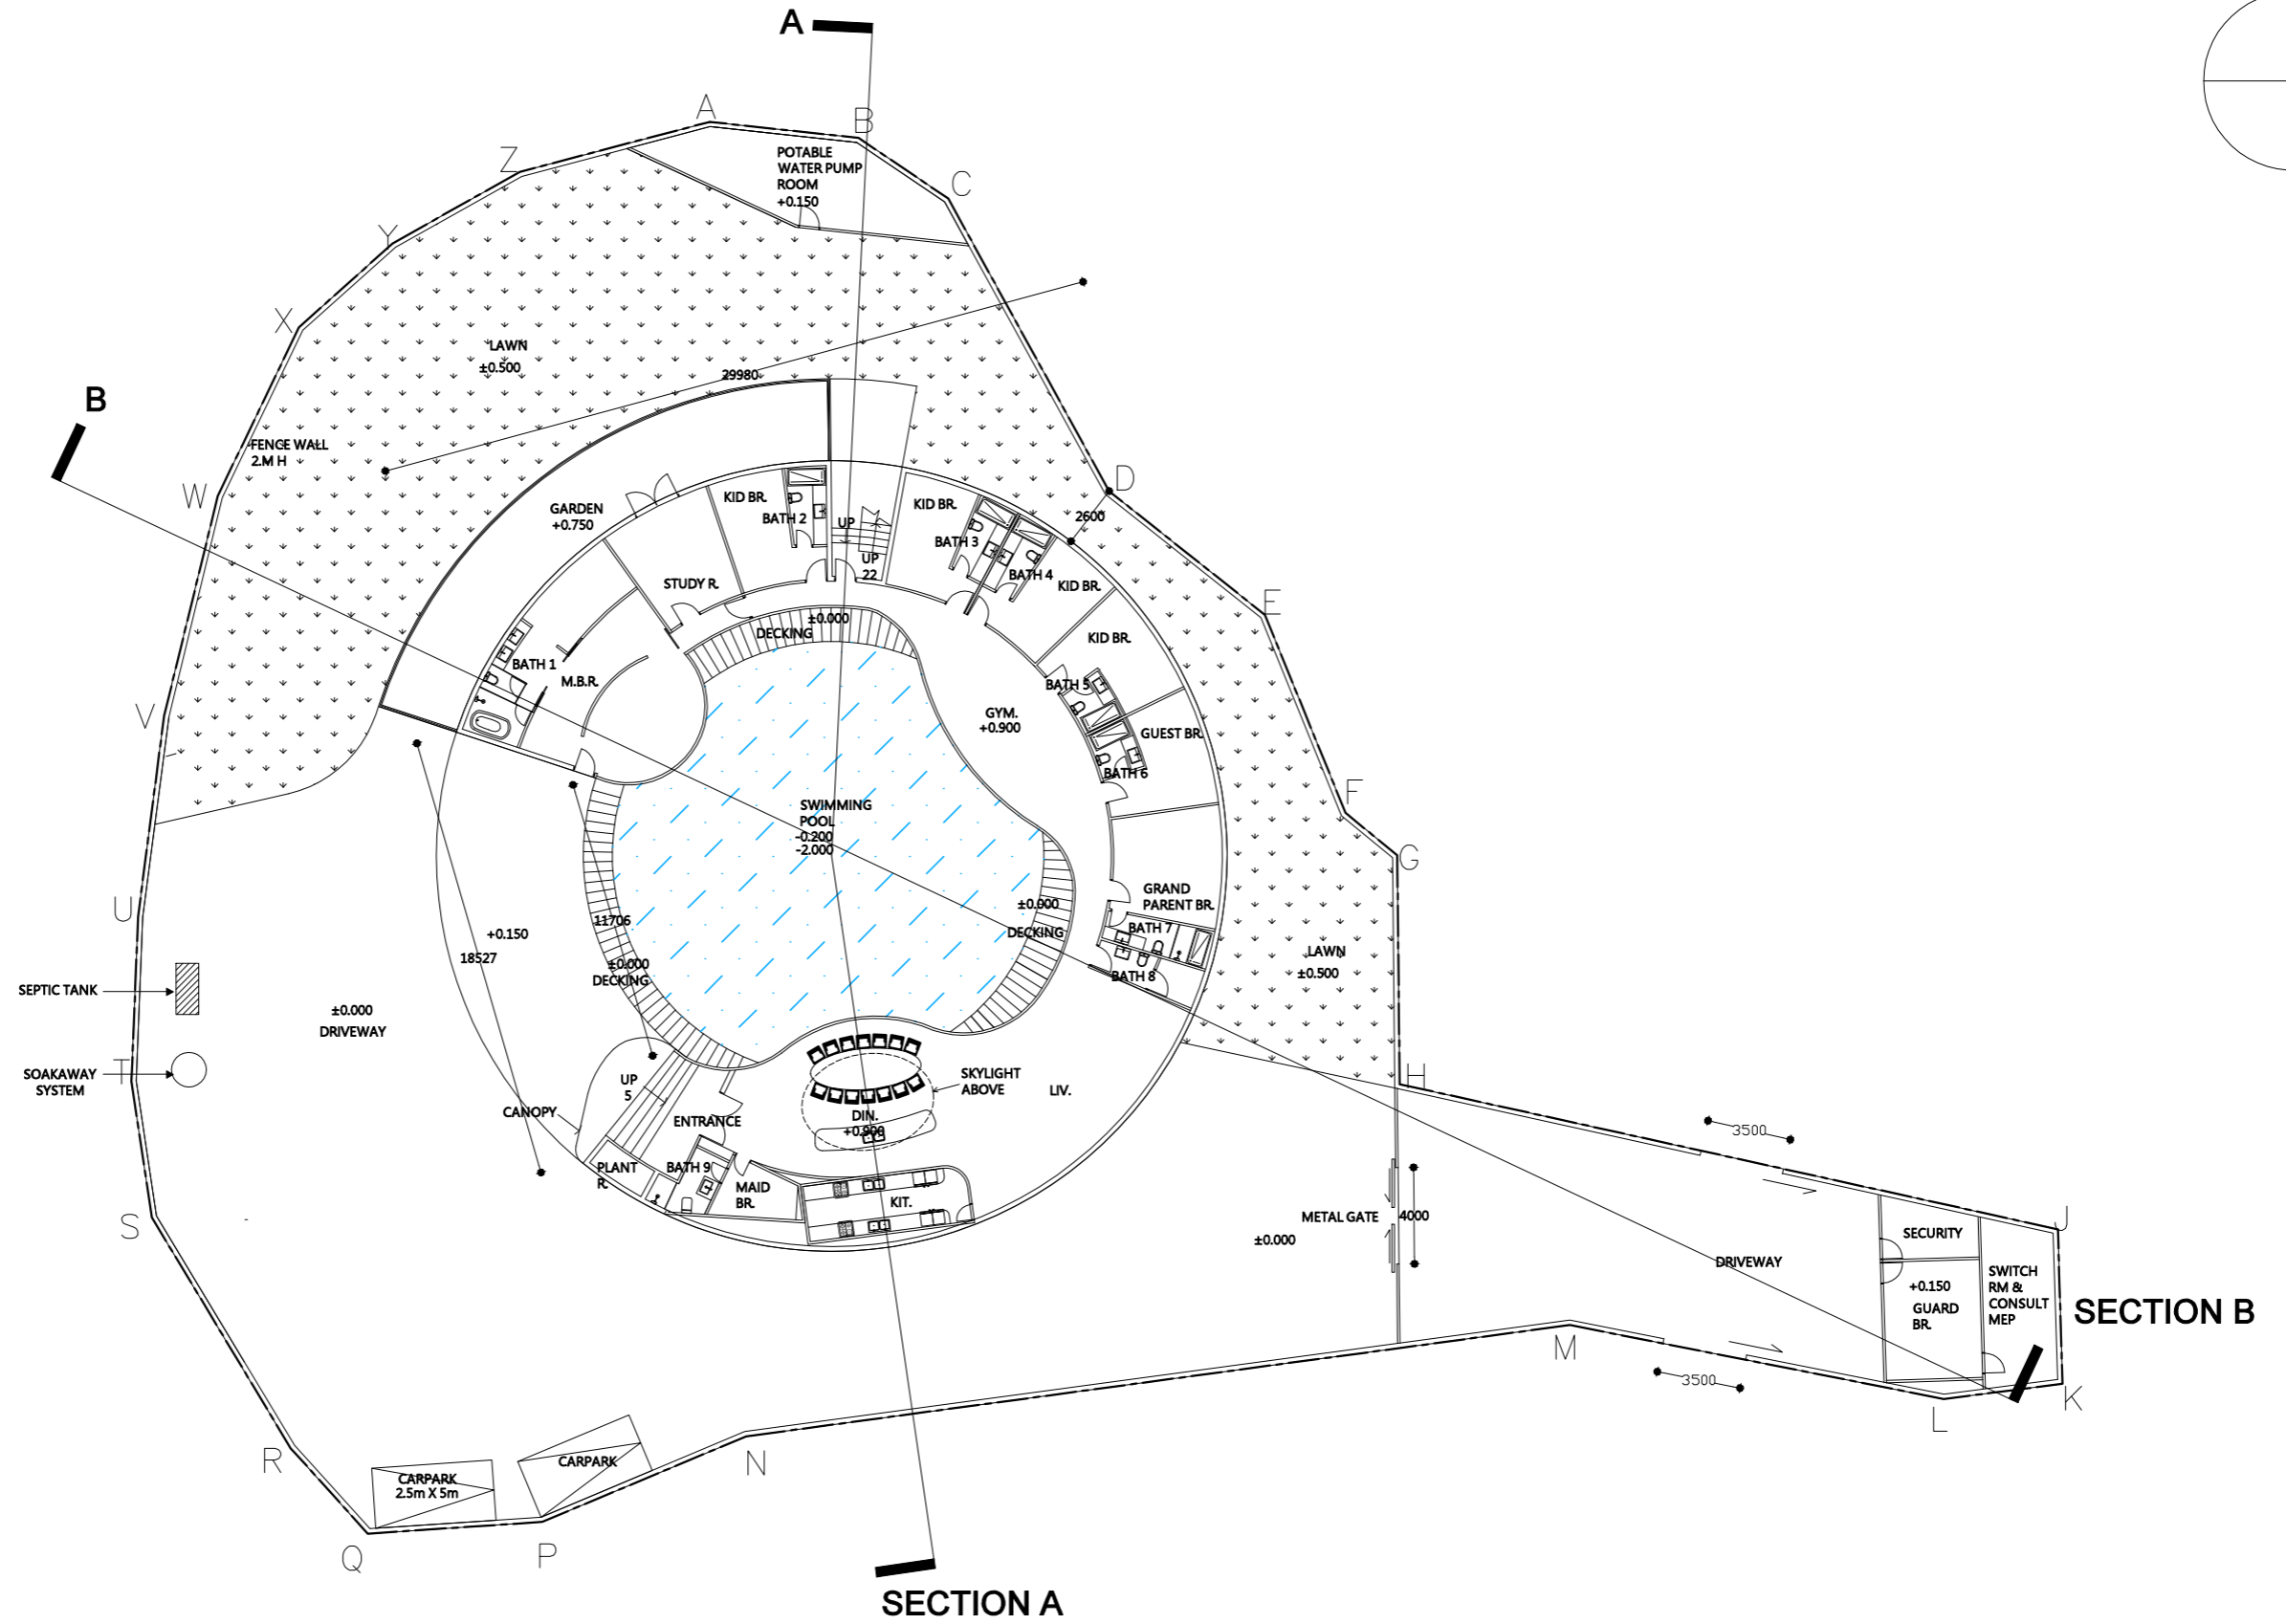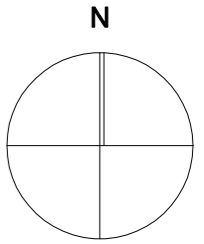

DESIGN DRAWING

The Copyright of this Schedule / Drawing Remains with the Architect. No part of this Schedule / Drawing may be Reproduced in any Form or by any Means without the Written Permission from ADO Ltd.

版權所有 不得翻印

Rev	Date	Description
-	-	-

Project:
**PROPOSED HOUSE DEVELOPMENT
AT LOT NO. 182 S.B. IN D.D. 128**





ADO LTD. 18C6 TML Tower, 3 Hoi Shing Road, Tsuen Wan West, HK Tel: 2646-6381 Fax: 2634-6648

Drawing Title:
GROUND FLOOR LAYOUT PLAN

Project reference: - Scale: 1:300 (A3) Drawn: PY Checked: Approved

CAD reference: - Date: 2022-02-16 Revision No./Date: Read in conj. with Drawing No.

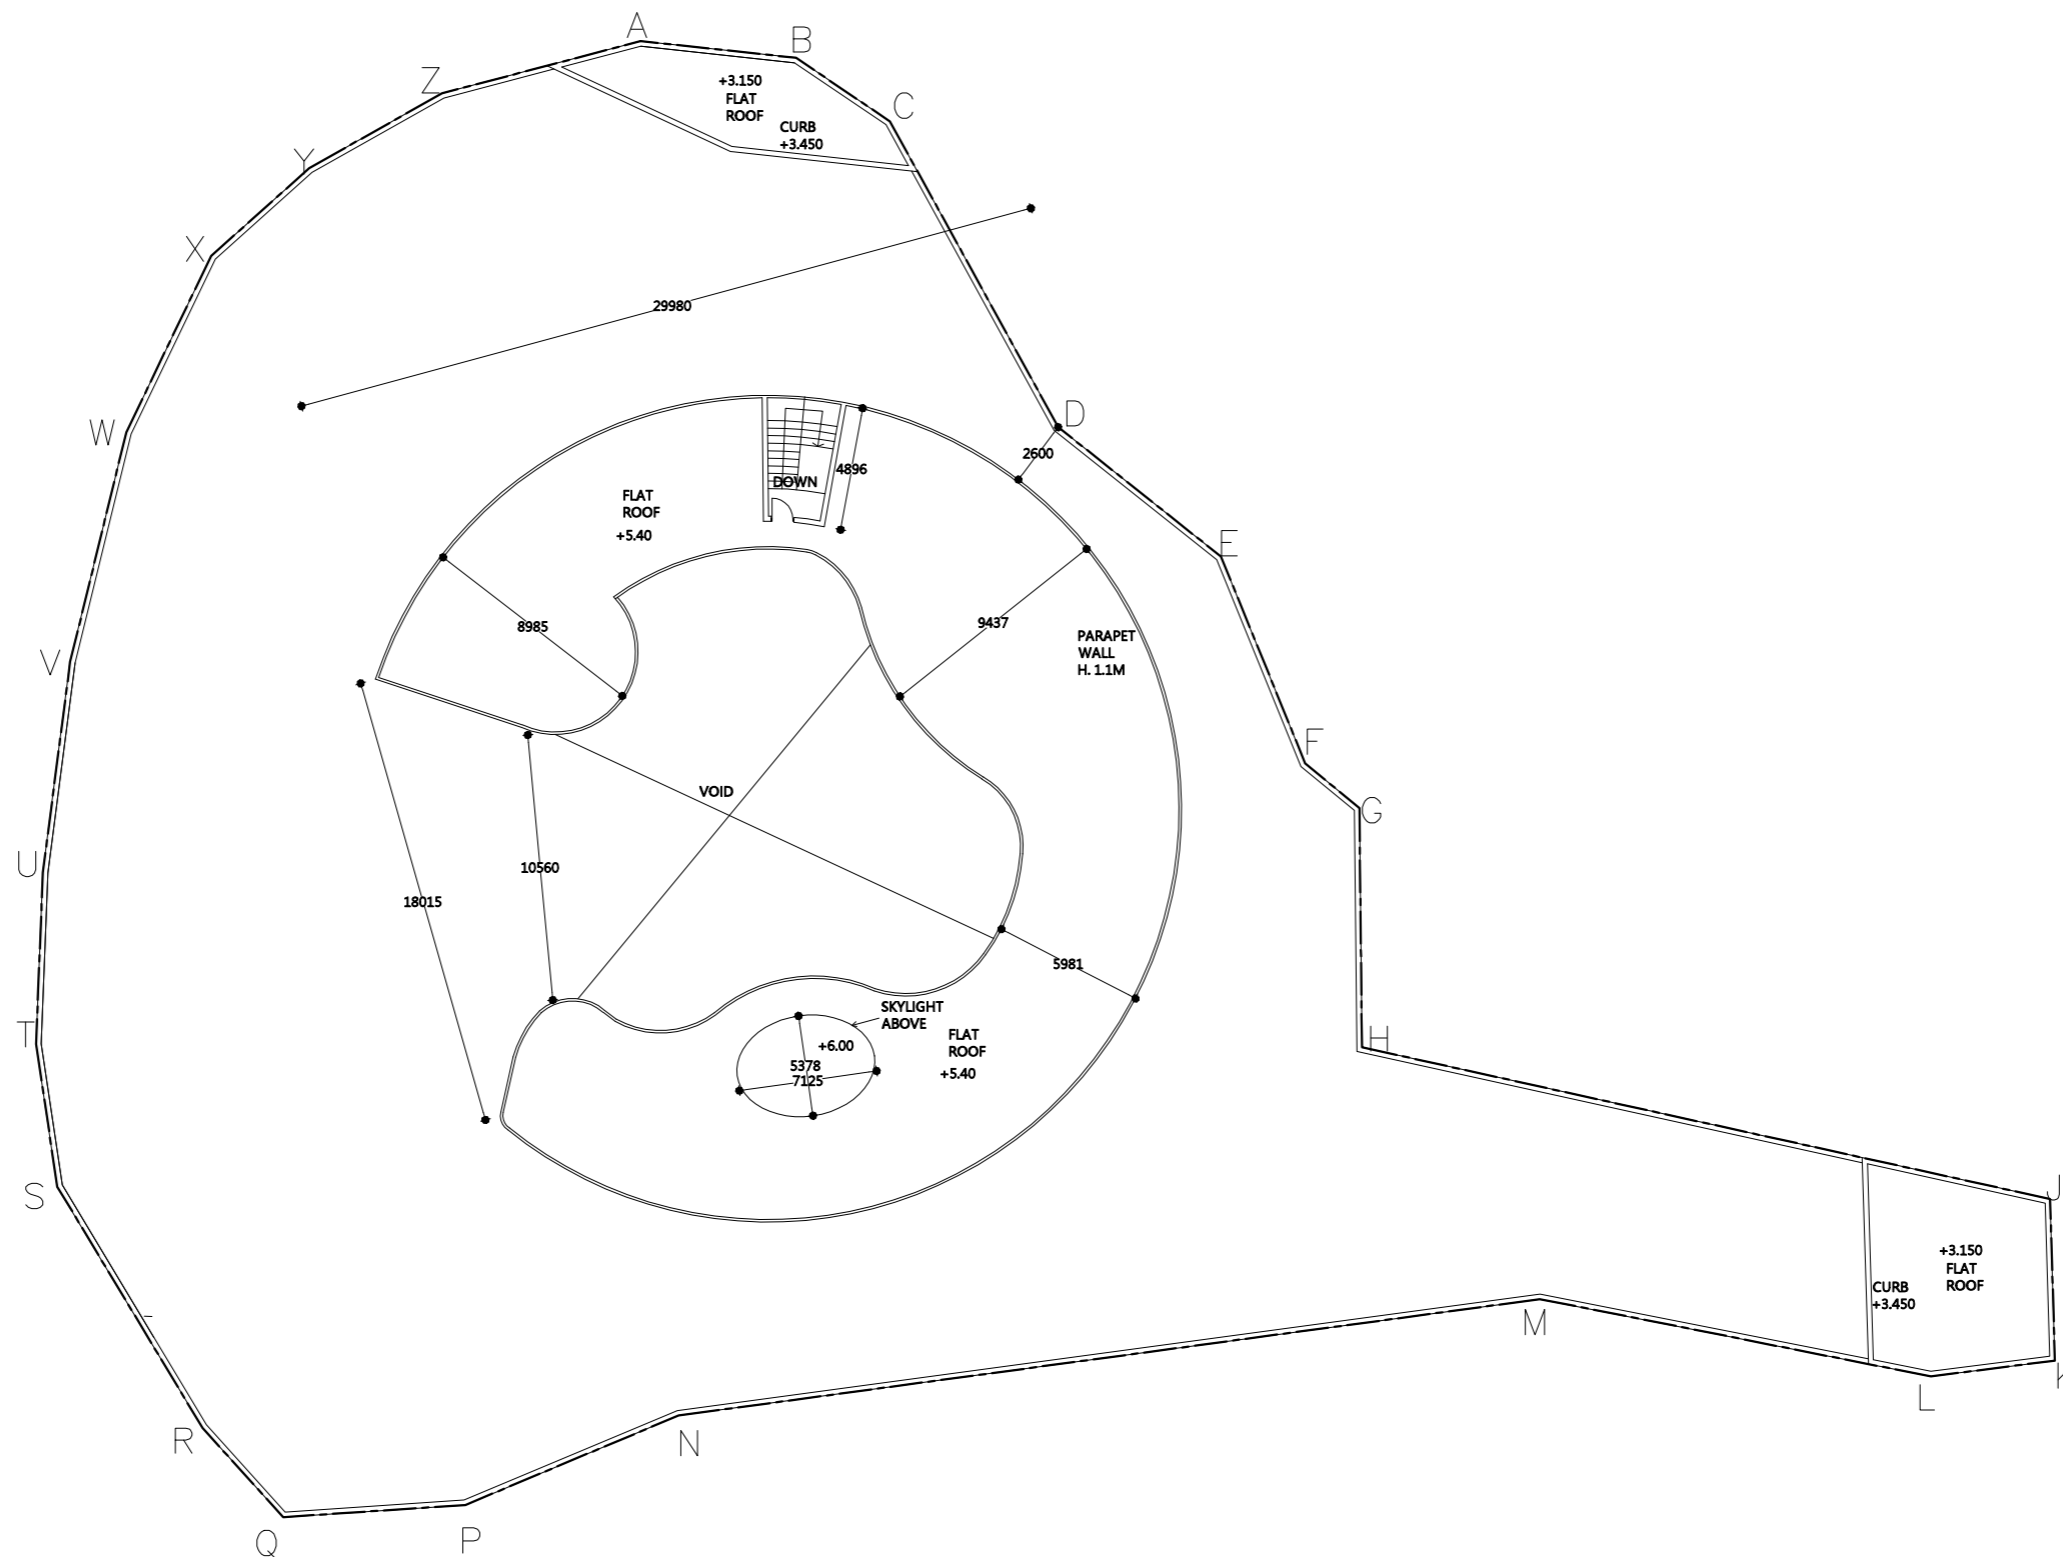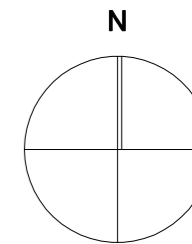

DESIGN DRAWING

The Copyright of this Schedule / Drawing Remains with the Architect. No part of this Schedule / Drawing may be Reproduced in any Form or by any Means without the Written Permission from ADO Ltd.

版權所有 不得翻印



Rev	Date	Description
-	-	-

Project:
**PROPOSED HOUSE DEVELOPMENT
AT LOT NO. 182 S.B. IN D.D. 128**

Drawing Title:
ROOF FLOOR LAYOUT PLAN



ADO LTD. 18C6 TML Tower, 3 Hoi Shing Road, Tsuen Wan West, HK		Tel: 2646-6381 Fax: 2634-6648	
Project reference	Scale	Drawn	Checked
-	1:300 (A3)		Approved
CAD reference	Date	Revision No./Date	Read in conj. with Drawing No.
	2021-2-16		

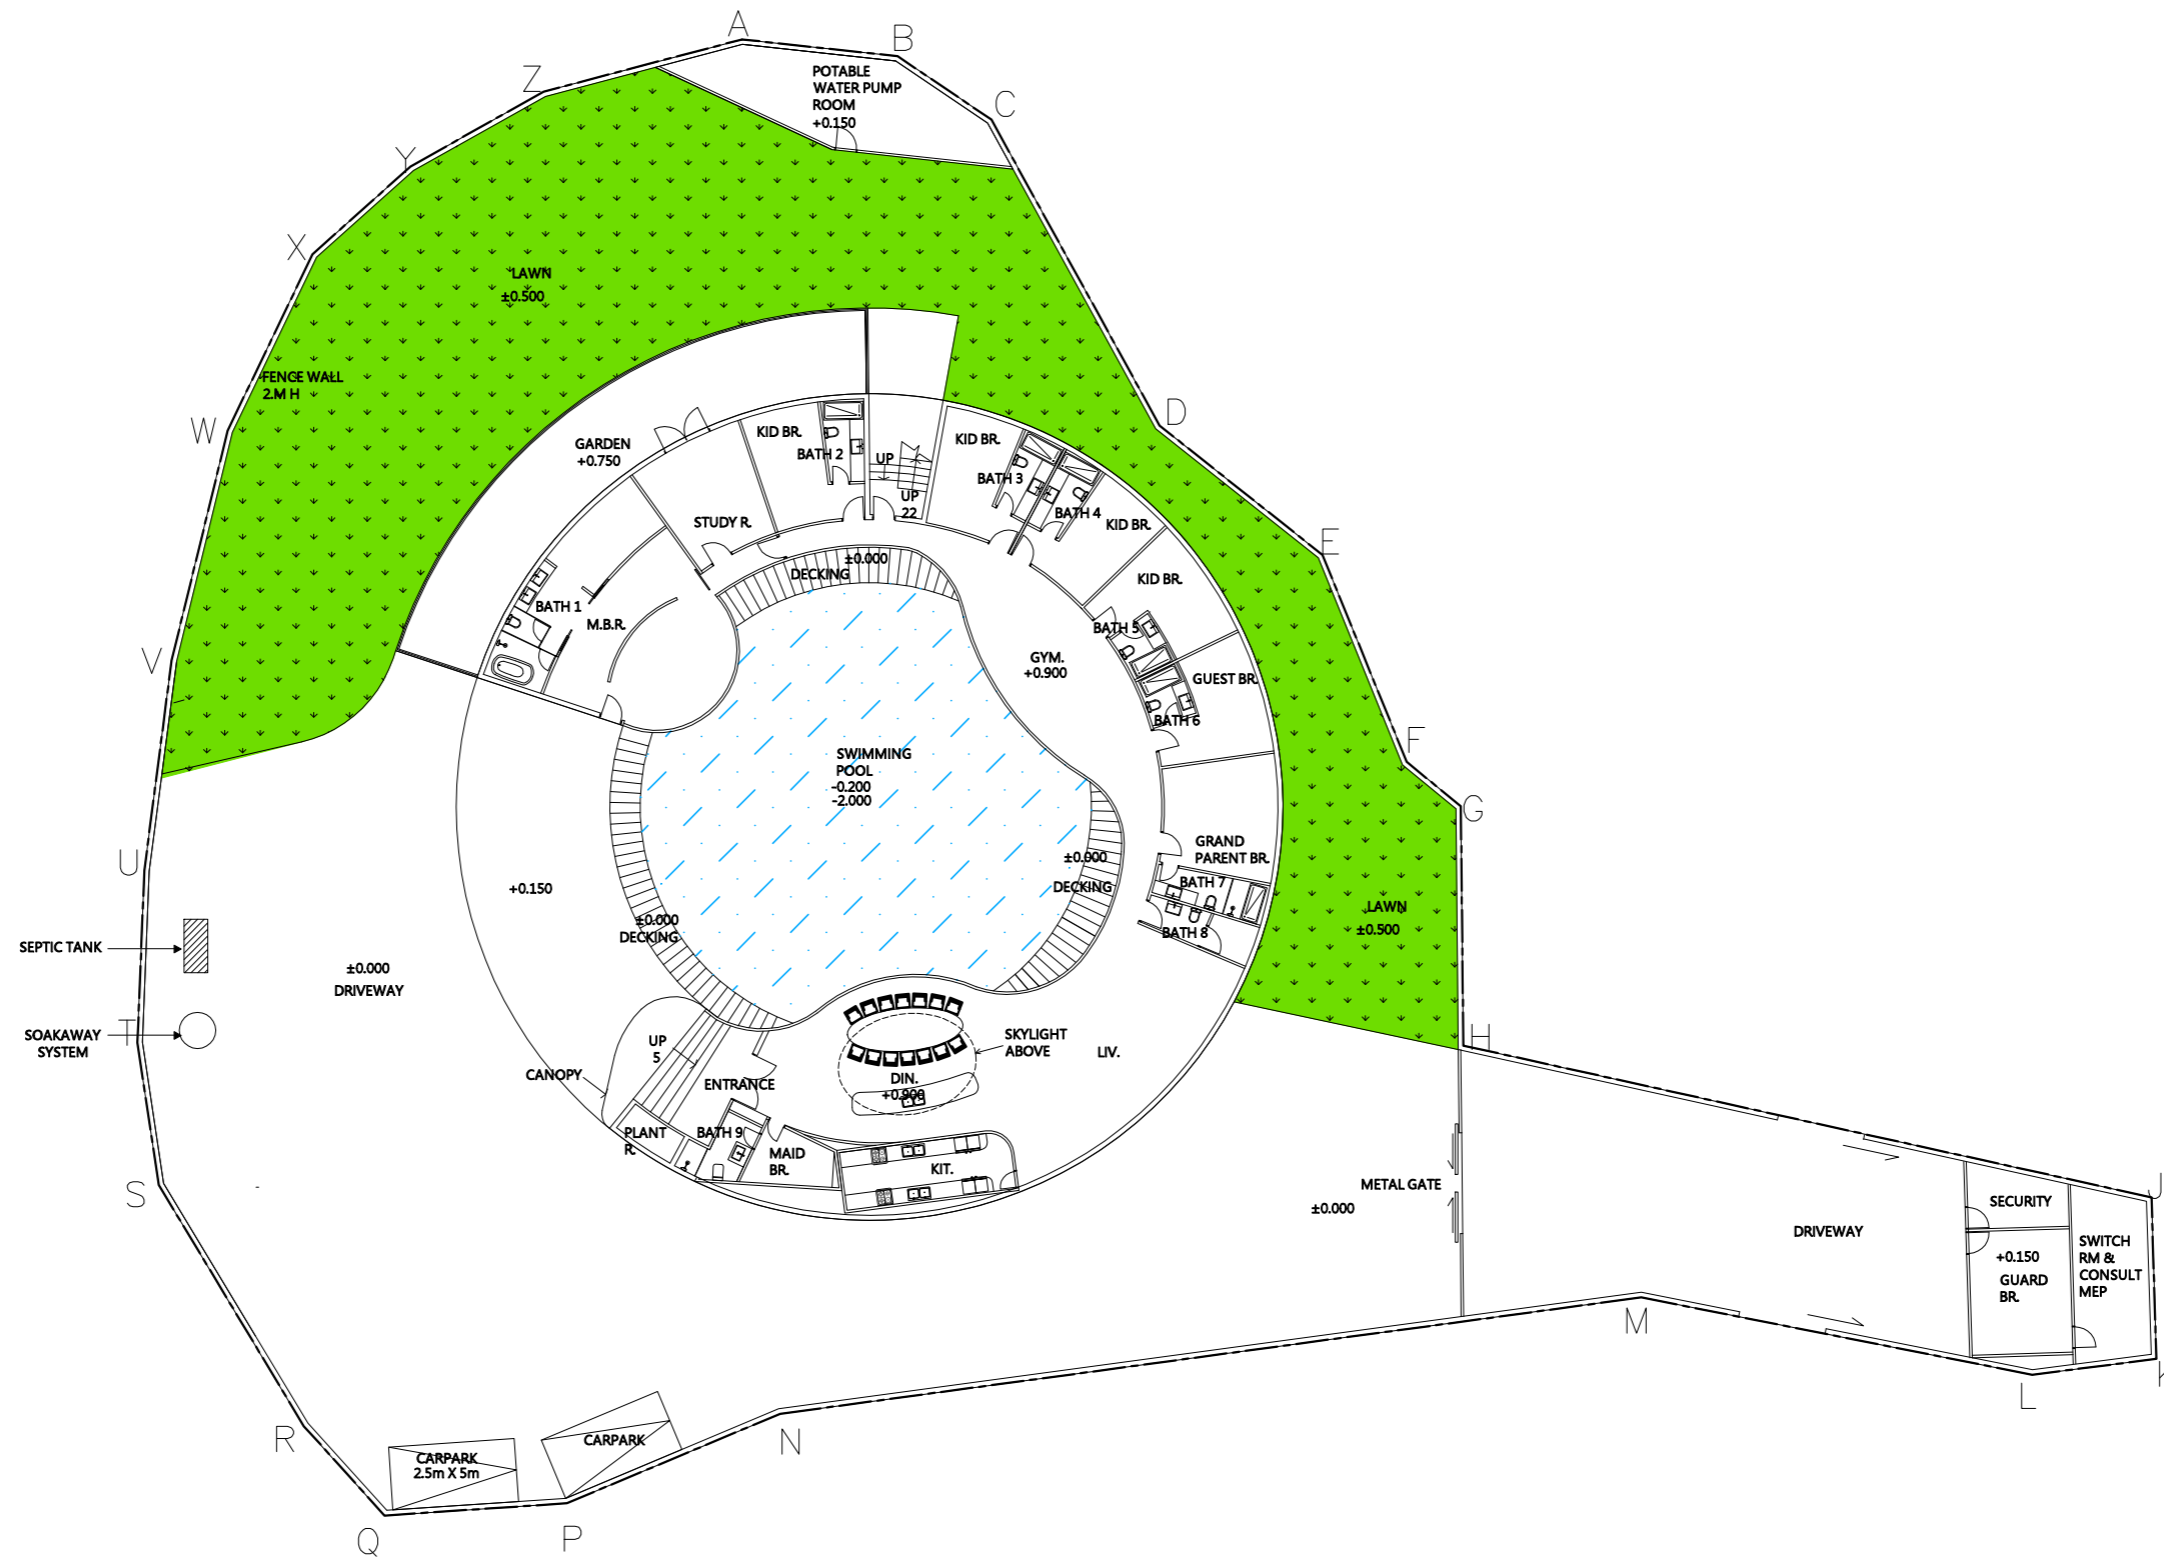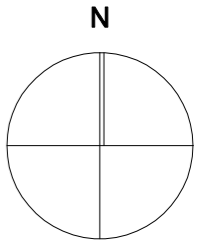

DESIGN DRAWING

The Copyright of this Schedule / Drawing Remains with the Architect. No part of this Schedule / Drawing may be Reproduced in any Form or by any Means without the Written Permission from ADO Ltd.

版權所有 不得翻印

Rev	Date	Description
-	-	-

Project:
**PROPOSED HOUSE DEVELOPMENT
AT LOT NO. 182 S.B. IN D.D. 128**



Drawing Title:
LANDSCAPE PLAN



ADO LTD. 18C6 TML Tower, 3 Hoi Shing Road, Tsuen Wan West, HK Tel: 2646-6381 Fax: 2634-6648


Project reference: - Scale: 1:300 (A3) Drawn: PY Checked: Approved

CAD reference: - Date: 2022-02-16 Revision No./Date: Read in conj. with Drawing No.

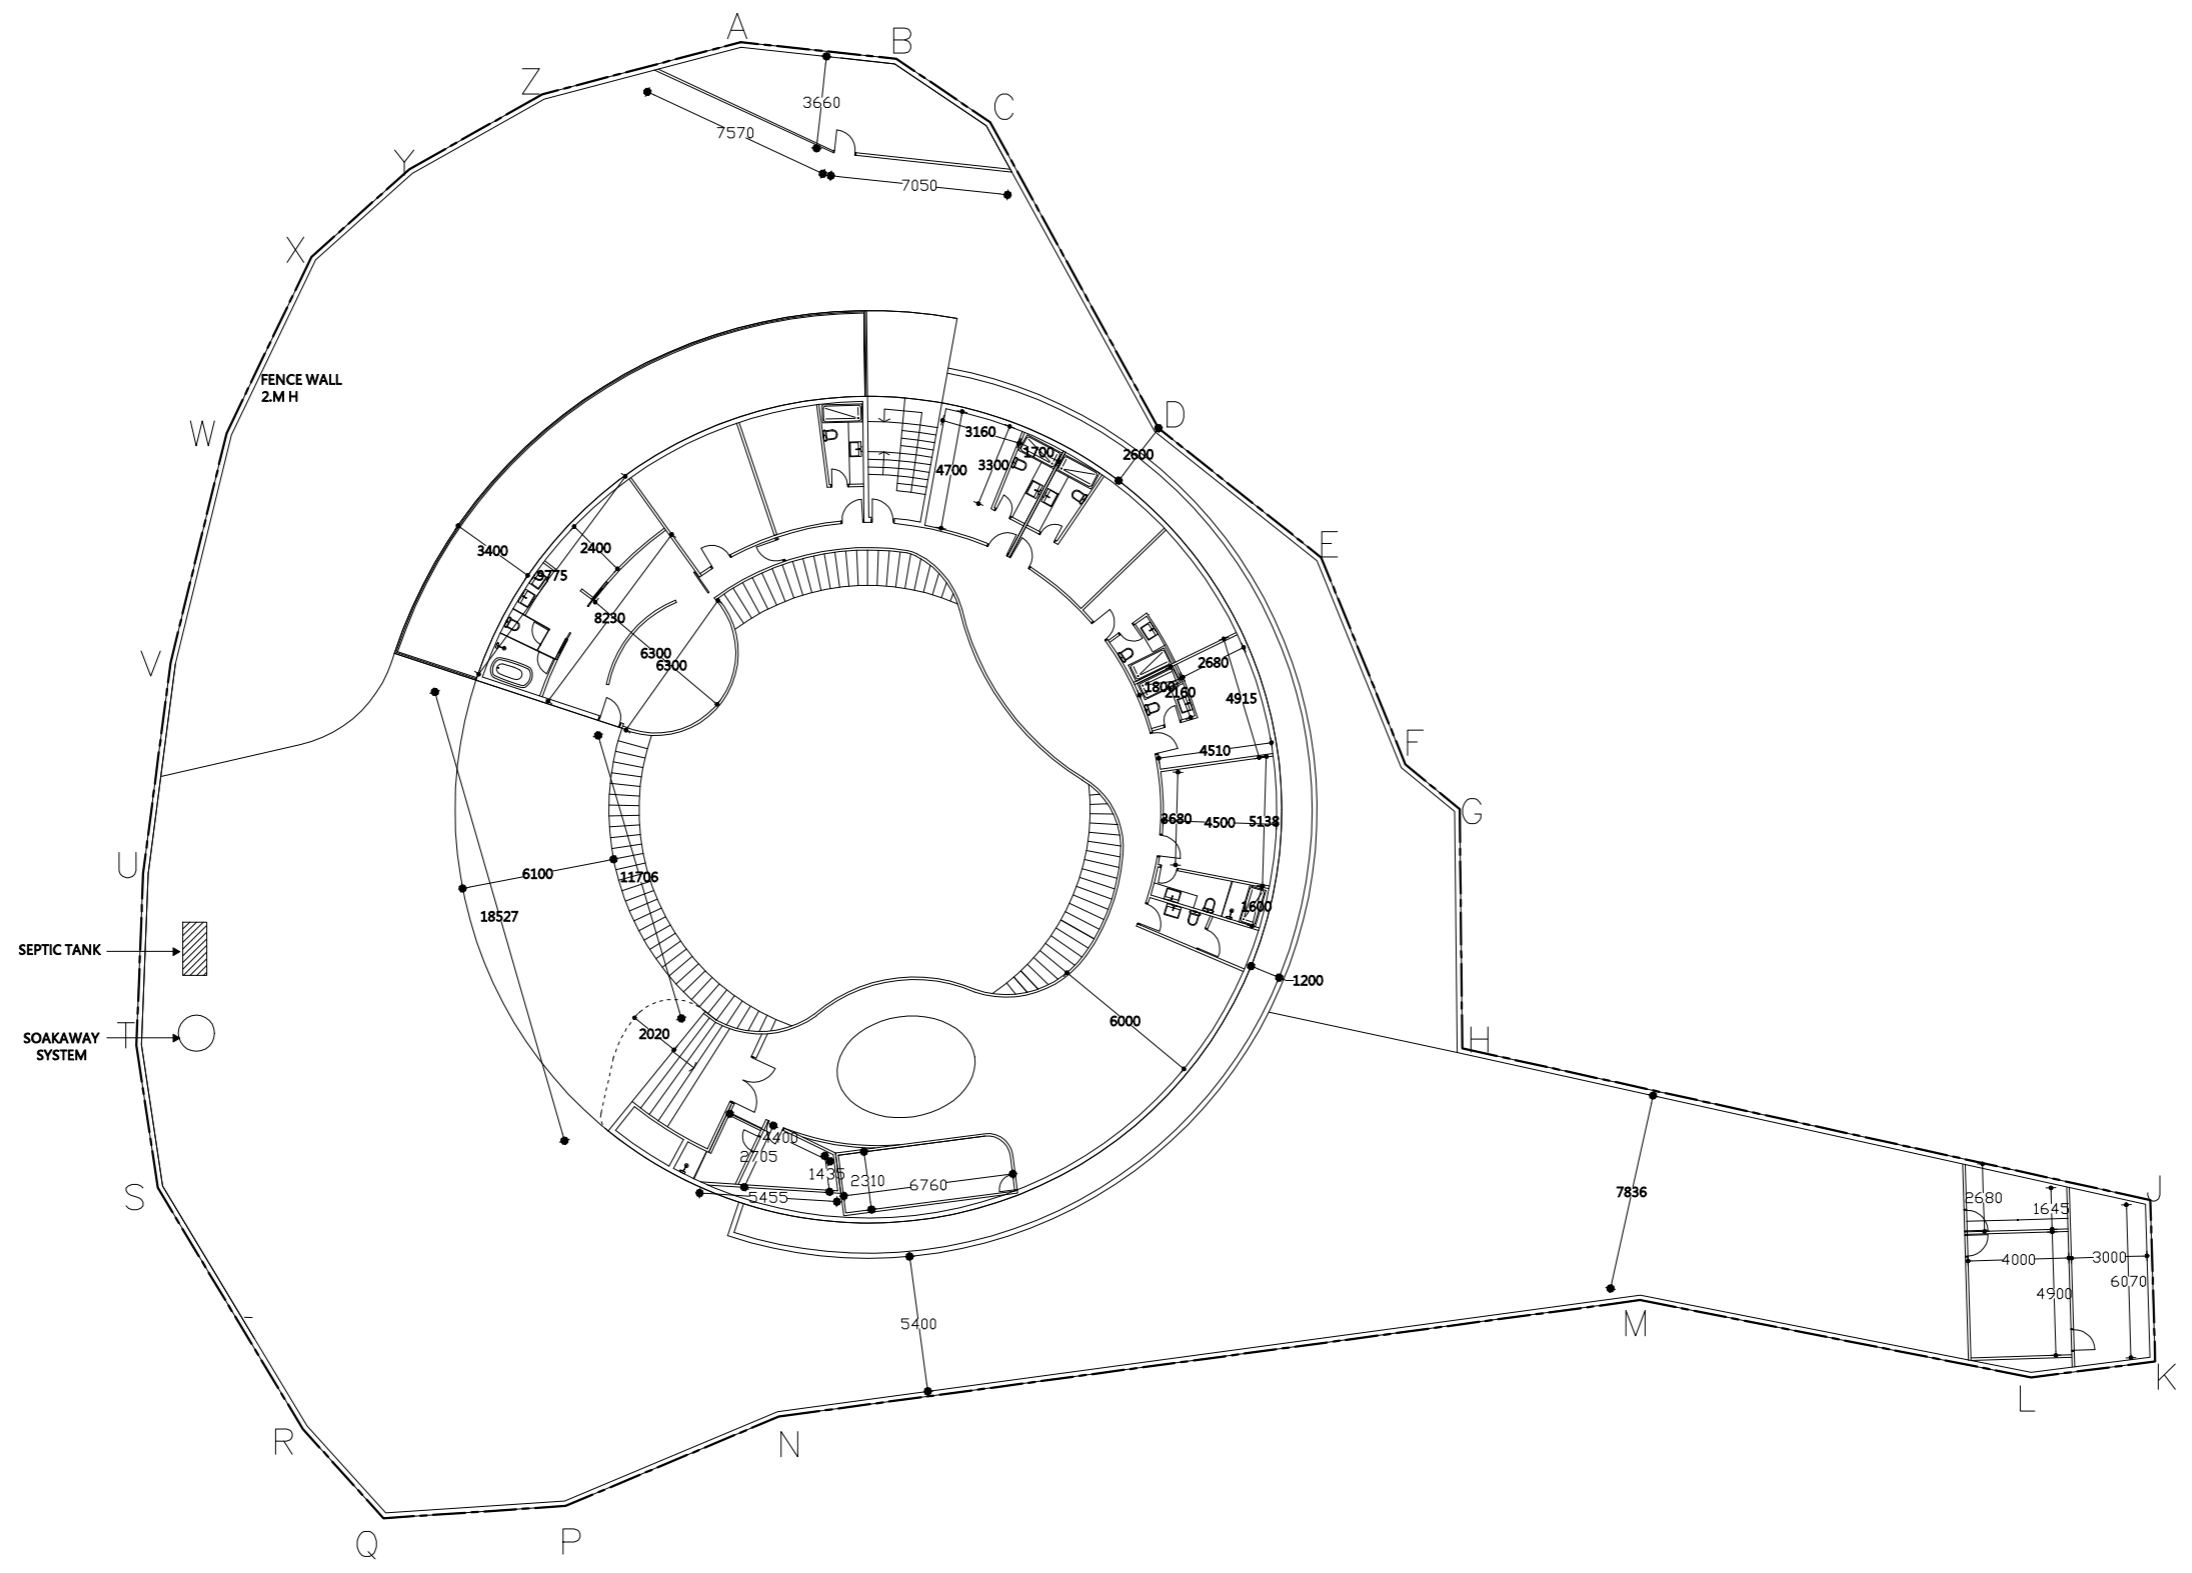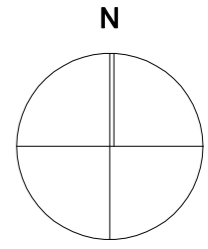


DESIGN DRAWING	Rev	Date	Description
	-	-	-
<p>The Copyright of this Schedule / Drawing Remains with the Architect. No part of this Schedule / Drawing may be Reproduced in any Form or by any Means without the Written Permission from ADO Ltd.</p> <p>版權所有 不得翻印</p>			

Project:		ADO LTD. 18C6 TML Tower, 3 Hol Shing Road, Tsuen Wan West, HK		Tel: 2646-6381 Fax: 2634-6648	
PROPOSED HOUSE DEVELOPMENT AT LOT NO. 182 S.B. IN D.D. 128		Project reference	Scale	Drawn	Checked
Drawing Title:		-	1:300 (A3)		Approved
DIMENSION PLAN		CAD reference	Date	Revision No./Date	Read in conj. with Drawing No.
			2021-12-08		

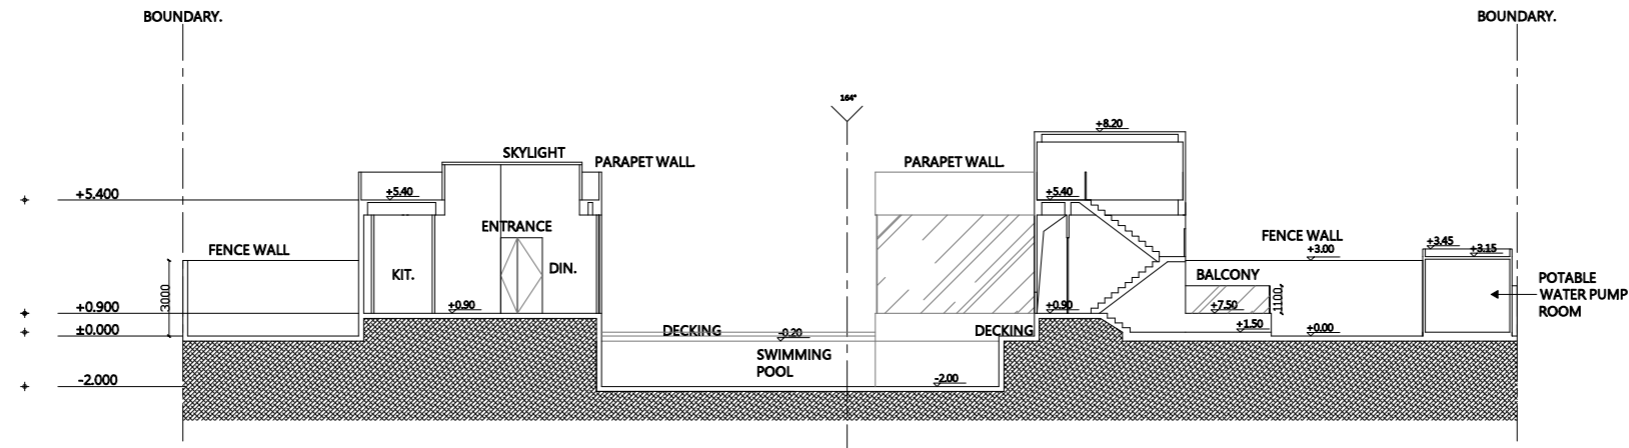

SECTION A - A

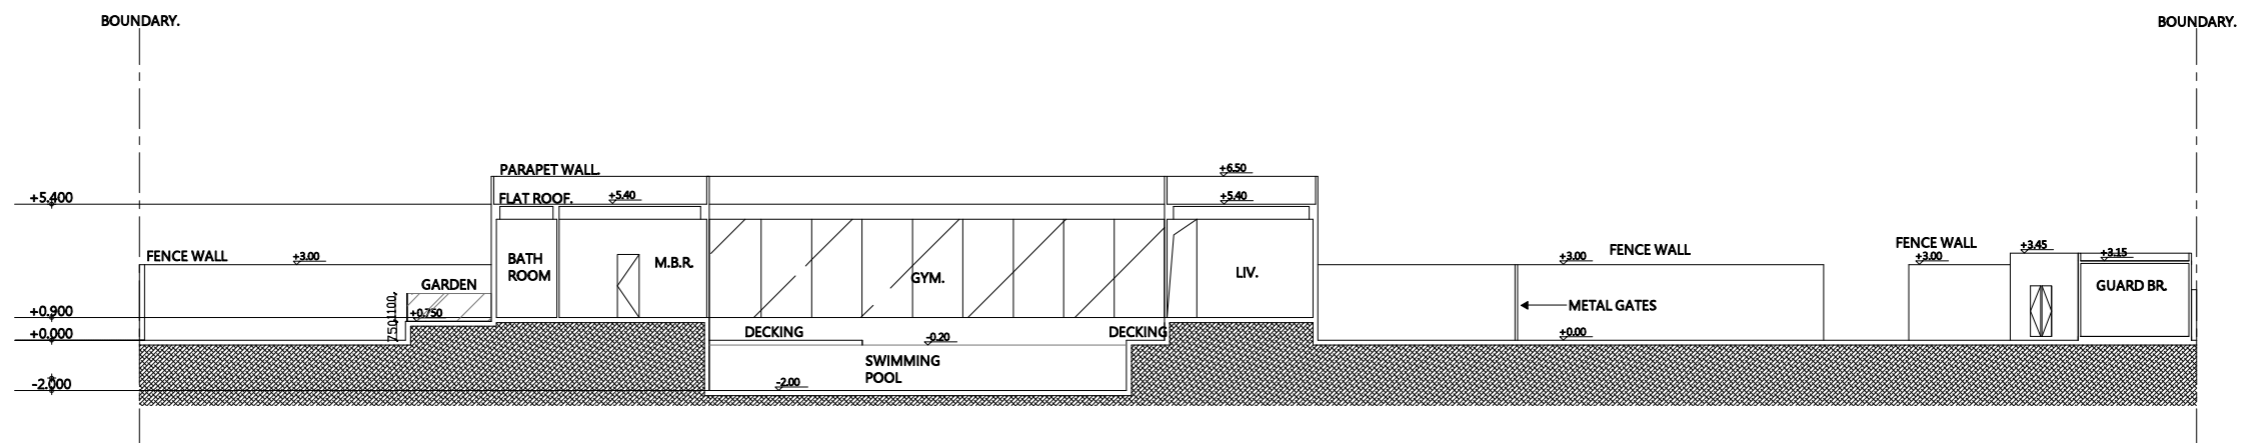

SECTION B - B

DESIGN DRAWING

Rev	Date	Description
-	-	-

Project:
**PROPOSED HOUSE DEVELOPMENT
 AT LOT NO. 182 S.B. IN D.D. 128**



ADO LTD. 18C6 TML Tower, 3 Hol Shing Road, Tsuen Wan West, HK Tel: 2646-6381 Fax: 2634-6648

Drawing Title:
SECTION A - A & B - B

Project reference: - Scale: 1:300 (A3) Drawn: Checked: Approved:


CAD reference: - Date: 2021-2-16 Revision No./Date: Read in conj. with Drawing No.:

The Copyright of this Schedule / Drawing Remains with the Architect. No part of this Schedule / Drawing may be Reproduced in any Form or by any Means without the Written Permission from ADO Ltd.


版權所有 不得翻印

Annex 3

Land Excavation Plan

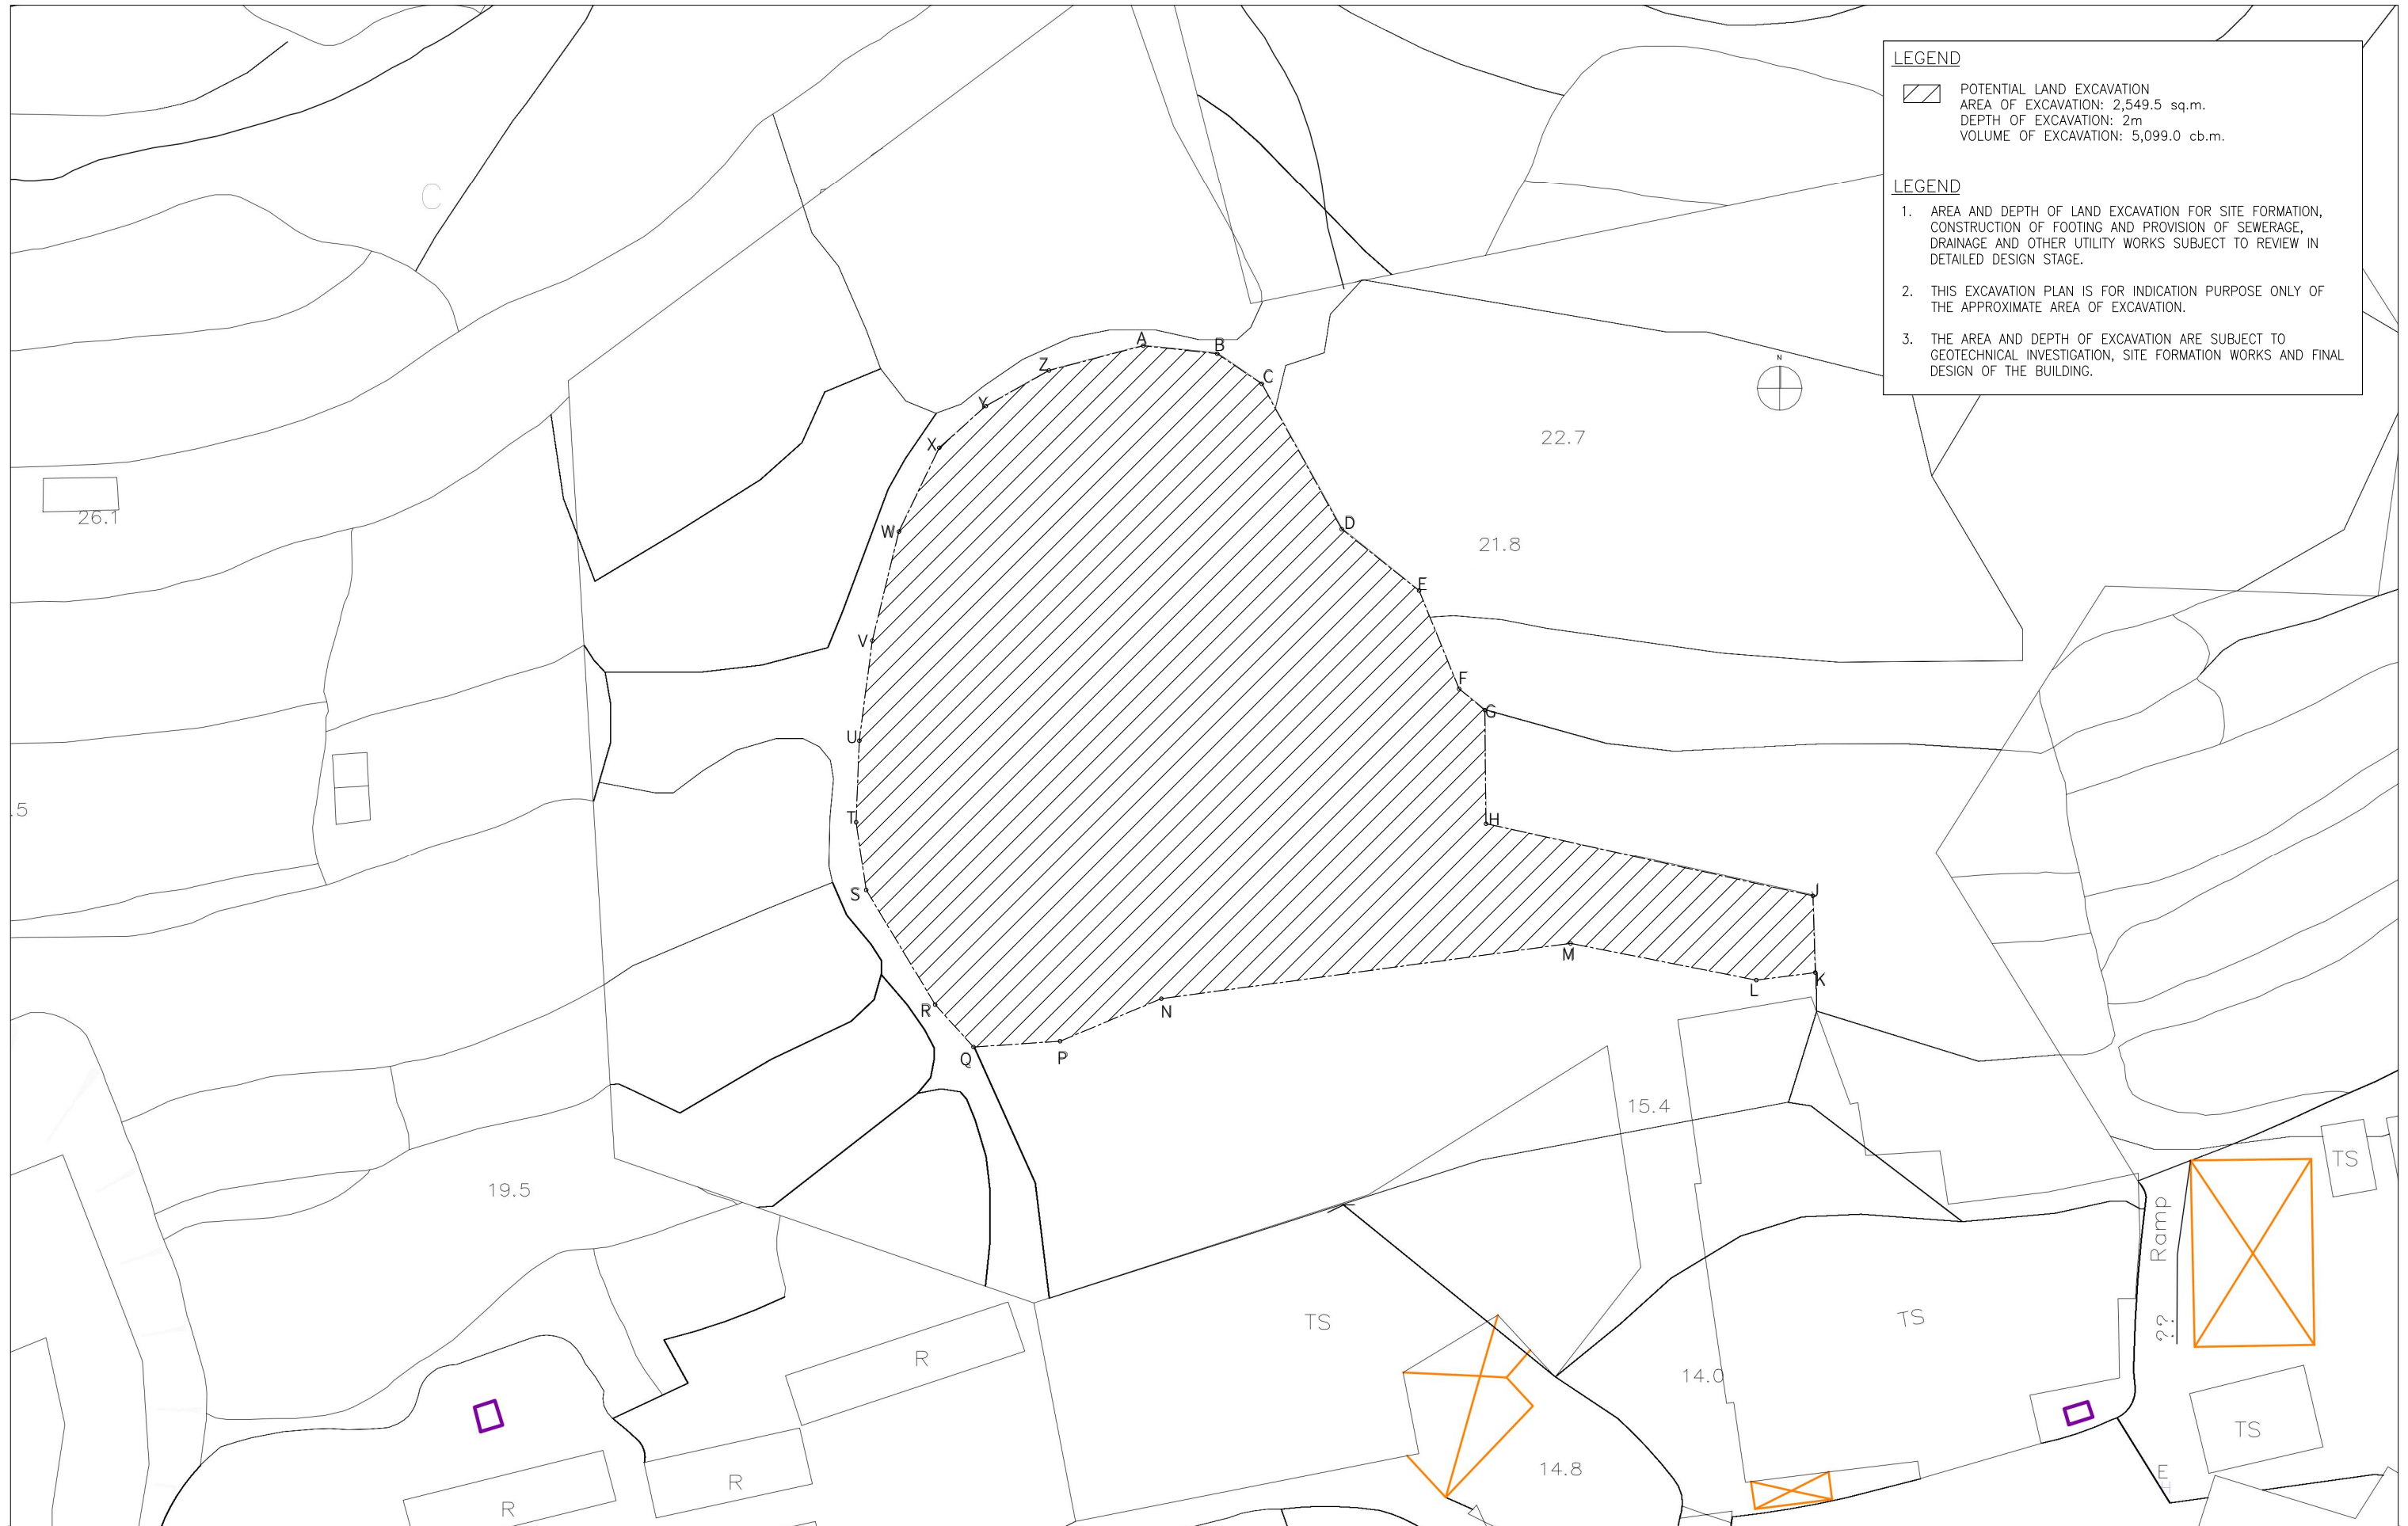

LEGEND

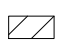 POTENTIAL LAND EXCAVATION
 AREA OF EXCAVATION: 2,549.5 sq.m.
 DEPTH OF EXCAVATION: 2m
 VOLUME OF EXCAVATION: 5,099.0 cb.m.

LEGEND

1. AREA AND DEPTH OF LAND EXCAVATION FOR SITE FORMATION, CONSTRUCTION OF FOOTING AND PROVISION OF SEWERAGE, DRAINAGE AND OTHER UTILITY WORKS SUBJECT TO REVIEW IN DETAILED DESIGN STAGE.
2. THIS EXCAVATION PLAN IS FOR INDICATION PURPOSE ONLY OF THE APPROXIMATE AREA OF EXCAVATION.
3. THE AREA AND DEPTH OF EXCAVATION ARE SUBJECT TO GEOTECHNICAL INVESTIGATION, SITE FORMATION WORKS AND FINAL DESIGN OF THE BUILDING.

REMARK:
 1. All drawing dimension shall be indication only.
 2. All dimension shall be verify on site measure.

JOB: RESIDENTIAL DEVELOPMENT AT
 D.D.128 LOT 182 S.B, YUEN LONG, N.T.

DWG TITLE: EXCAVATION PLAN

SCALE: 1:250	REV.	DATE
DATE: 2022/10/05		
DWG NO.:		

Annex 4

Topographic Survey Plan

