



## **Appendix 6**

### Approved Drainage Plan

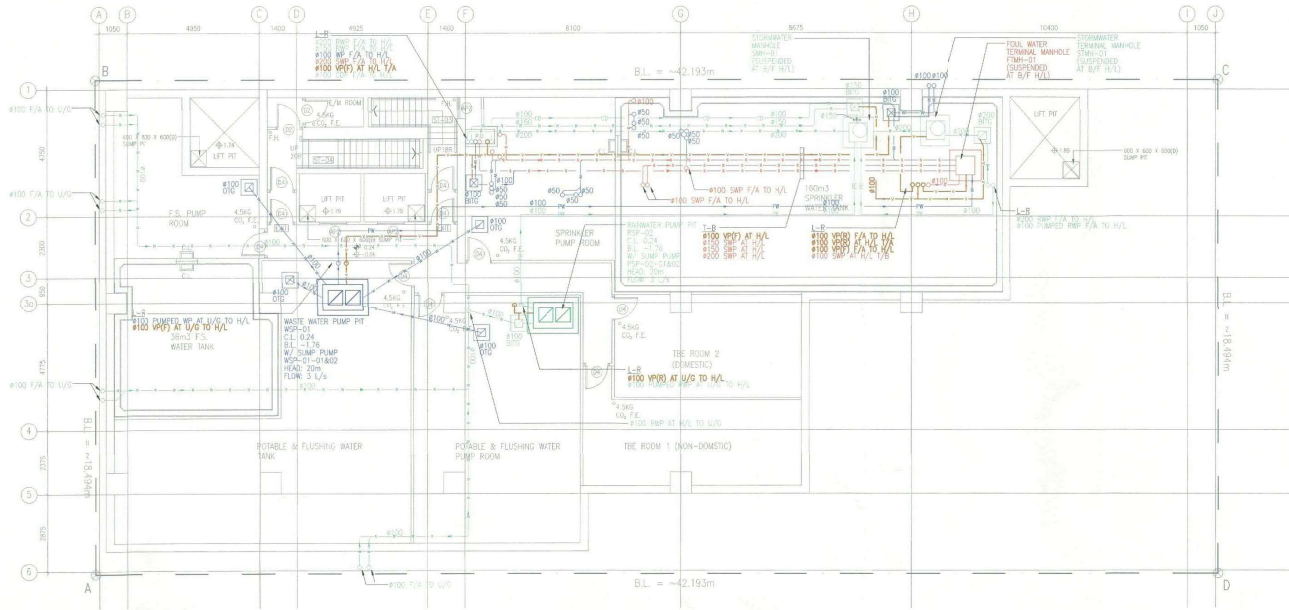

B/F DRAINAGE LAYOUT PLAN

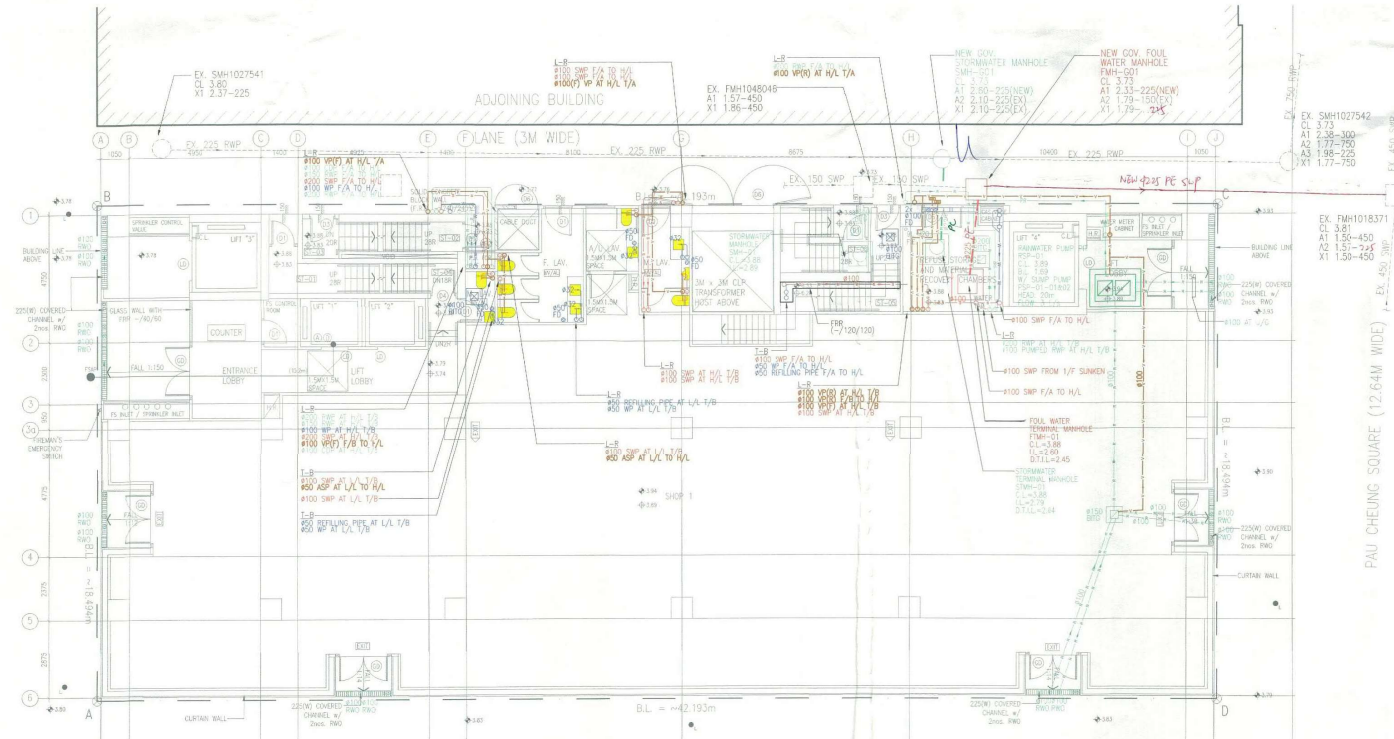

G/F DRAINAGE LAYOUT PLAN

NOTES:  
 1) DRAINAGE INSTALLATION AT DOWNSTREAM OF THE TERMINAL MANHOLES SHALL BE CONSTRUCTED BY THE DRAINAGE CONTRACTOR TO CURRENT GOVERNMENT STANDARD & DSD'S SATISFACTION AT HIS OWN COST AND WILL BE HANDOVERED TO DSD FOR MAINTENANCE.  
 DOWNSTREAM OF TERMINAL MANHOLES FALLS WITHIN GOVERNMENT LAND

E.S. No. 1: 4/9020/21	
F.S.S. No. 1:	
NOTES:	
Check of measurement on site. Do not scale off drawings.	
This drawing is to be read in conjunction with the Specifications and other related drawings. Any discrepancies here to be immediately reported to the Architect.	
This drawing remains the copyright property of the Architect and is not to be reproduced in whole or in part without permission of the Architect and shall be returned on completion of work.	
DEVELOPER:	
ARCHITECT/DESIGNER:	
STRUCTURAL & GEOTECHNICAL CONSULTANT:	
MEP CONSULTANT:	
<b>B.D.</b>	
16 AUG 2023	
ISSUE FOR BO SUBMISSION	
AUGUST 2023	
<p>Project: PROPOSED COMMERCIAL RESIDENTIAL DEVELOPMENT AT 8-12 PAU CHEUNG SQUARE, YUEN LONG, N.T., LOT 3678 IN D.D.120</p>	
<p>Job No.: KW2150</p>	
<p>Drawing Title: DRAINAGE LAYOUT OF B/F TO G/F</p>	
Drawn: CAD	Design: CAD
Checked: CAD	Authorized: CAD
Scale: 1:100	Issue Date: AUG 2023
<p>Note: This plan has been assessed on contained check basis under the creation proceeding system as provided in PRD 454 IN THE duties of the authorized person. I, the structural engineer, hereby certify that the drawings are prepared and executed under my supervision and the provision is satisfied under section 114 of the Buildings Ordinance and I shall be liable for any error in this regard.</p>	
<p>Authority's Approval:</p>	
<p>12 OCT 2023</p>	
<p>Drawing No.: KW2150-BD-3-01</p>	

RECORDED  
 103 USE 16 P 5 28  
 10/10/2023 10:00 AM  
 10/10/2023 10:00 AM

FOOK HONG STREET (9.01M WIDE)

PAU CHEUNG SQUARE (12.64M WIDE)