


823 900 N
826 200 E


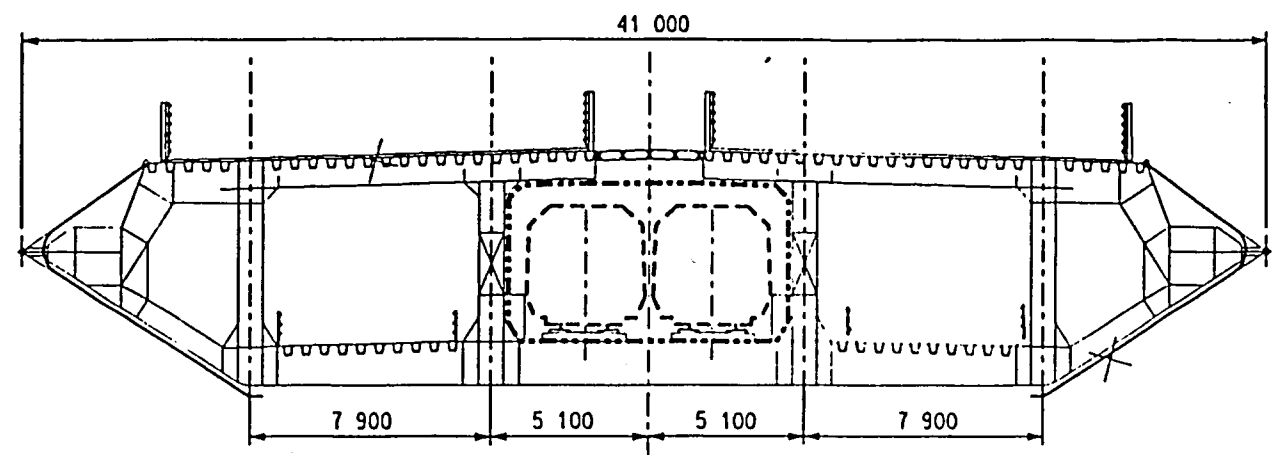


SECTION A - A

W I P May 1992

SEE DRG NO. MTR/RP/131

SEE DRG NO. MTR/RP/129

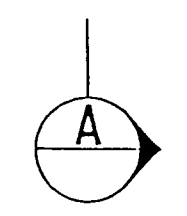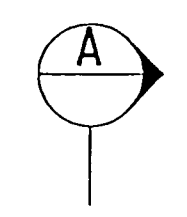

TSING MA BRIDGE

Yantau Filled Crossing

BRIDGE (BY OTHERS)

BRIDGE (BY OTHERS)

BRIDGE (BY OTHERS)

RAMP

- LEGEND:**
- RAILWAY PROTECTION BOUNDARY (BOUNDARY OF AREA NUMBER 3 OF THE SCHEDULED AREAS)
 - MTR STATION ABOVE GROUND ENTRANCES
 - MTR UNDERGROUND STRUCTURES/TUNNELS
 - MTR VENTILATION SHAFTS
 - MTR ABOVE GROUND STRUCTURES/VIADUCTS
 - LINE DRAINAGE SUMP
 - ABANDONED ACCESS ADIT & SHAFT
 - STRUCTURES LESS THAN 3m BELOW GROUND
 - WELL WATER FEED SYSTEM
 - MTR COOLING WATER MAINS
 - DRAINAGE
 - WATER PIPE
 - RAILWAY FENCE TYPE F1

AREA NUMBER 3 OF THE SCHEDULED AREAS

Dung
 Signed: **MASS TRANSIT RAILWAY**
 (Bowen Leung) **RAILWAY PROTECTION PLAN**
 Secretary for Planning,
 Environment and Lands
TSING YI TO SIU HO WAN
 Dated: 29 June 1998

FIFTH SCHEDULE
 BUILDINGS ORDINANCE
 (CAP. 123)

SCALE 1 : 1000	DRAWING NO. MTR/RP/130	REV
DATE JAN 1998	MTR CAD REFERENCE NO. RP_104.DGN	

826 400 E
823 600 N

Open Storage

ROAD

ROAD

Workshop