


GENERAL NOTE :

1. THE ENVIRONMENTAL PERMIT NO. VEP-003/1999/A/EP-009 ALREADY ISSUED FOR TOLO HIGHWAY WIDENING CONTRACT HY/98/02 DOES NOT COVER THE ENTRUSTED NORTHERN ACCESS.

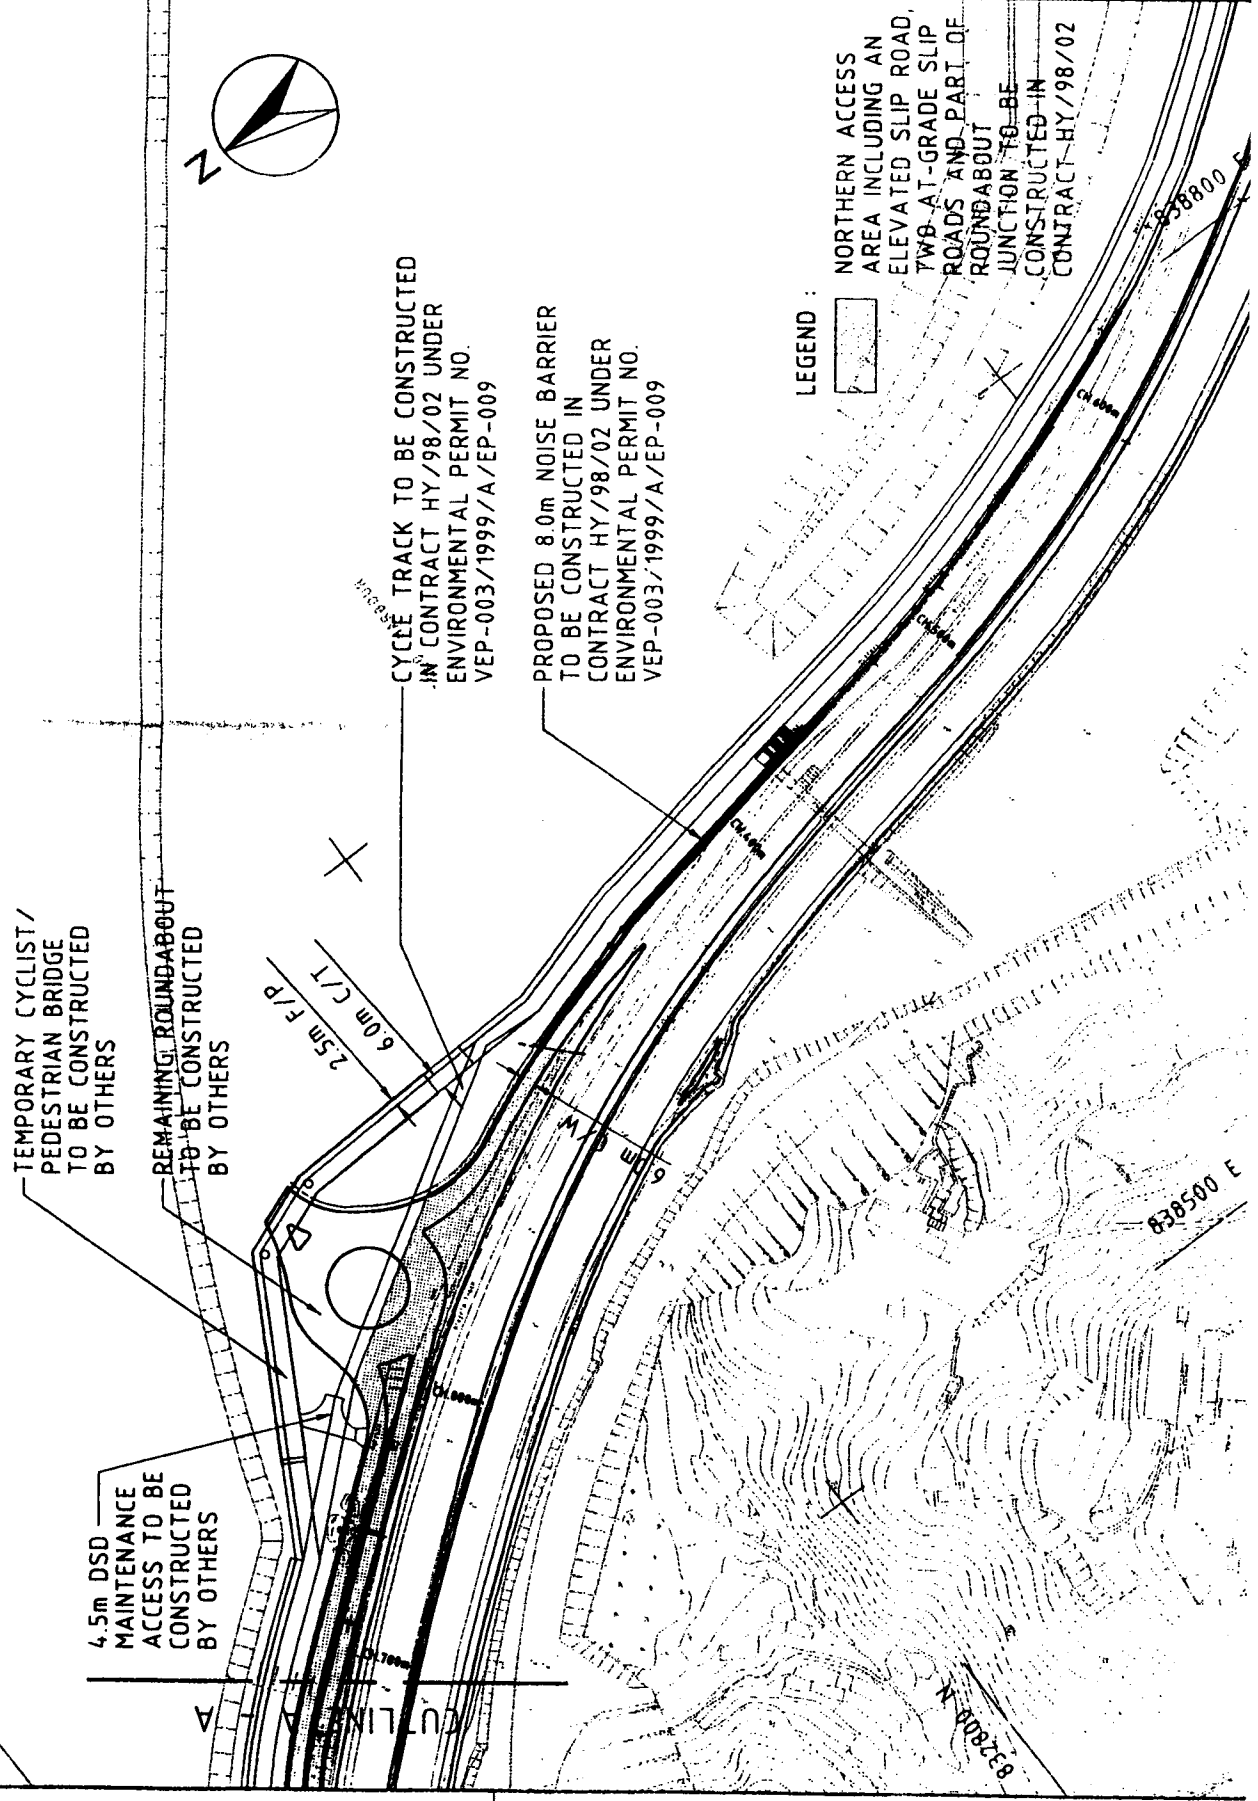

LEGEND :



NORTHERN ACCESS AREA INCLUDING AN ELEVATED SLIP ROAD, TWO AT-GRADE SLIP ROADS AND PART OF ROUNDABOUT JUNCTION TO BE CONSTRUCTED IN CONTRACT-HY/98/02

CYCLE TRACK TO BE CONSTRUCTED IN CONTRACT HY/98/02 UNDER ENVIRONMENTAL PERMIT NO. VEP-003/1999/A/EP-009

PROPOSED 8.0m NOISE BARRIER TO BE CONSTRUCTED IN CONTRACT HY/98/02 UNDER ENVIRONMENTAL PERMIT NO. VEP-003/1999/A/EP-009

TEMPORARY CYCLIST/ PEDESTRIAN BRIDGE TO BE CONSTRUCTED BY OTHERS

REMAINING ROUNDABOUT TO BE CONSTRUCTED BY OTHERS

4.5m DSD MAINTENANCE ACCESS TO BE CONSTRUCTED BY OTHERS

Territory Development Department 地政署	
地政工程處	
ADVANCE ENGINEERING INFRASTRUCTURE WORKS FOR PAK SHEK KOK DEVELOPMENT	
PLAN	
MAUNSELL CONSULTANTS ASIA LTD.	
MAUNSELL CONSULTANTS (ASIA) LIMITED	
FIG. NO.	FIGURE 2
DATE	11/11/98
SCALE	AS SHOWN
PROJECT NO.	CE 98/96

Maunsell