


Indicative floor allocations for reference only

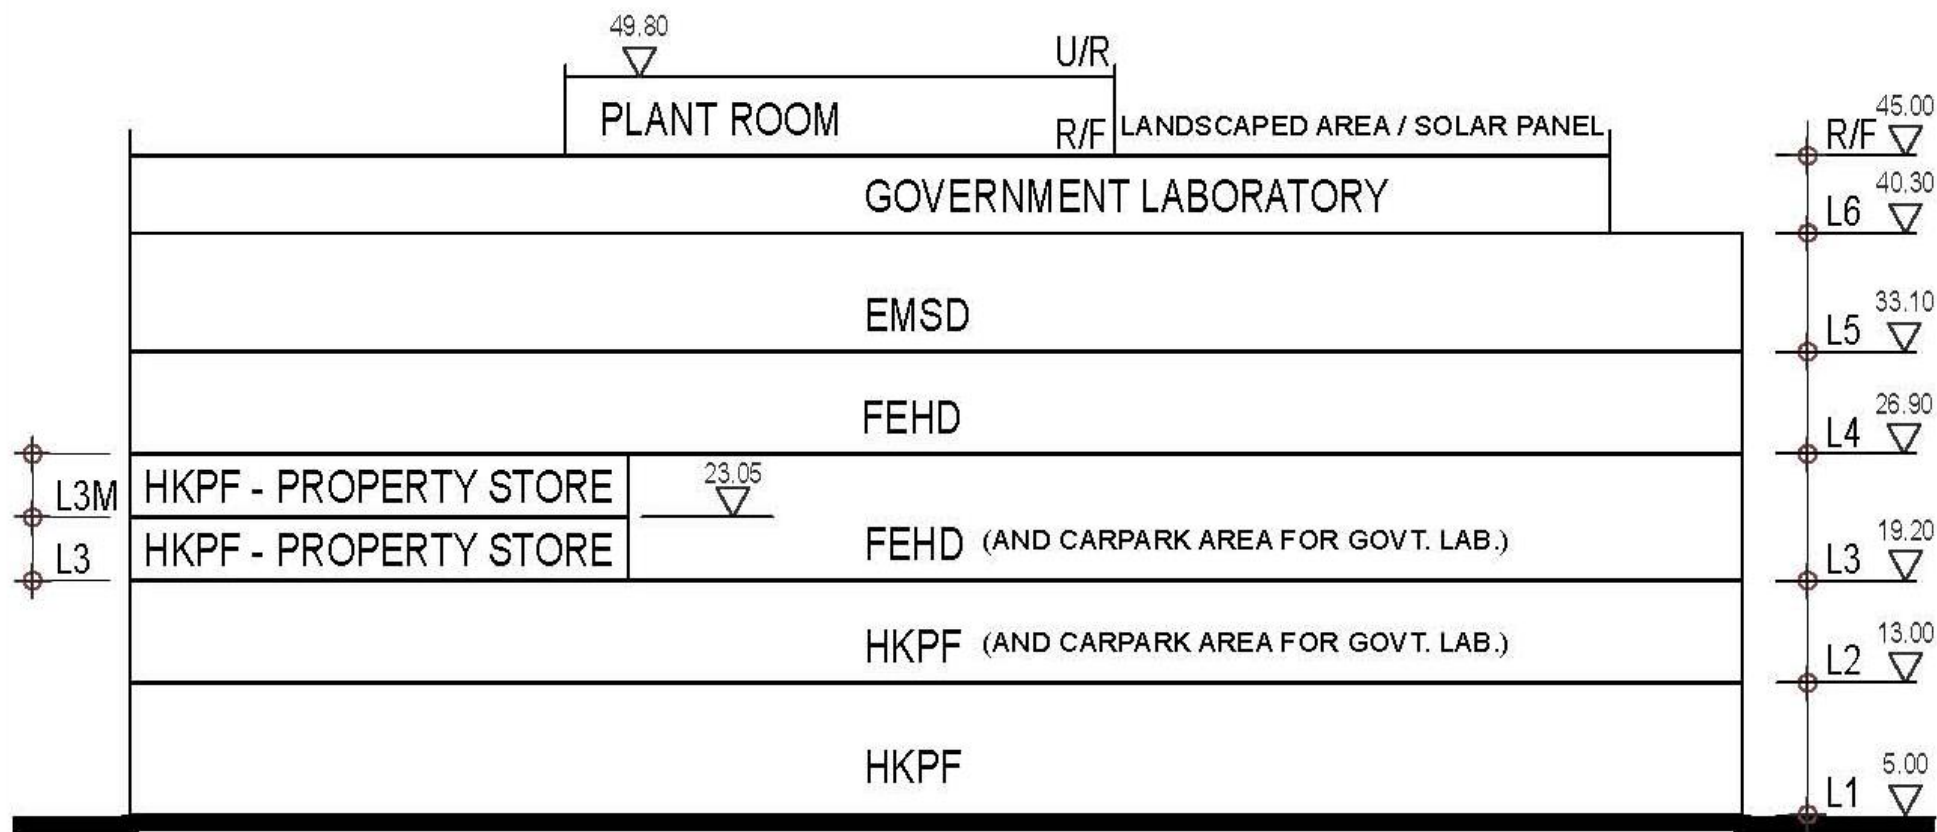

Typical Section A-A
N.T.S



Project Title: Chai Wan Government Complex and Vehicle Depot
工程項目名稱：柴灣政府綜合大樓及車廠

Environmental Permit No.: EP-505/2015
環境許可證編號：EP-505/2015

Figure 2: Elevation Plan
圖 2: 立面圖

(This figure was prepared based on Fig. 3.1c of the EIA Report (Register No.: AEIAR-191/2015))
(本圖是根據環評報告 (登記冊編號 AEIAR-191/2015) 圖 3.1c 編製)