

Improvement to Castle Peak Road Between Ka Loon Tsuen and Siu Lam –


Landscape Proposal Plan

NOTES :

1. DIMENSIONS SHOWN ARE INDICATIVE ONLY.
2. ALL DIMENSIONS ARE IN MILLIMETER, UNLESS OTHERWISE STATED.
3. LMM1, LMM2, LMM3, LMM4, LMM5, LMMT ARE LANDSCAPE MITIGATION MEASURES AS STATED IN SECTION 9 OF THE FINAL ENVIRONMENTAL IMPACT ASSESSMENT (EIA) REPORT.
4. THE CONTRACTOR SHALL STRICTLY FOLLOW THE GUIDELINES AND PRINCIPLES SET OUT IN THE EIA REPORT FOR THE PROPOSED LANDSCAPE PROPOSAL.

LEGEND :

- SITE BOUNDARY
- CASTLE PEAK ROAD PROPOSED
- ▨ TREES RETAINED
- ^{TR} TREE NUMBER EXISTING TREE TO BE RETAINED
- PROPOSED TREES
- ▨ PROPOSED AMENITY PLANTING
- ▨ PROPOSED WOODLAND PLANTING
- HWM (HIGH WATER MARK)
- + 0.00 PROPOSED LEVELS

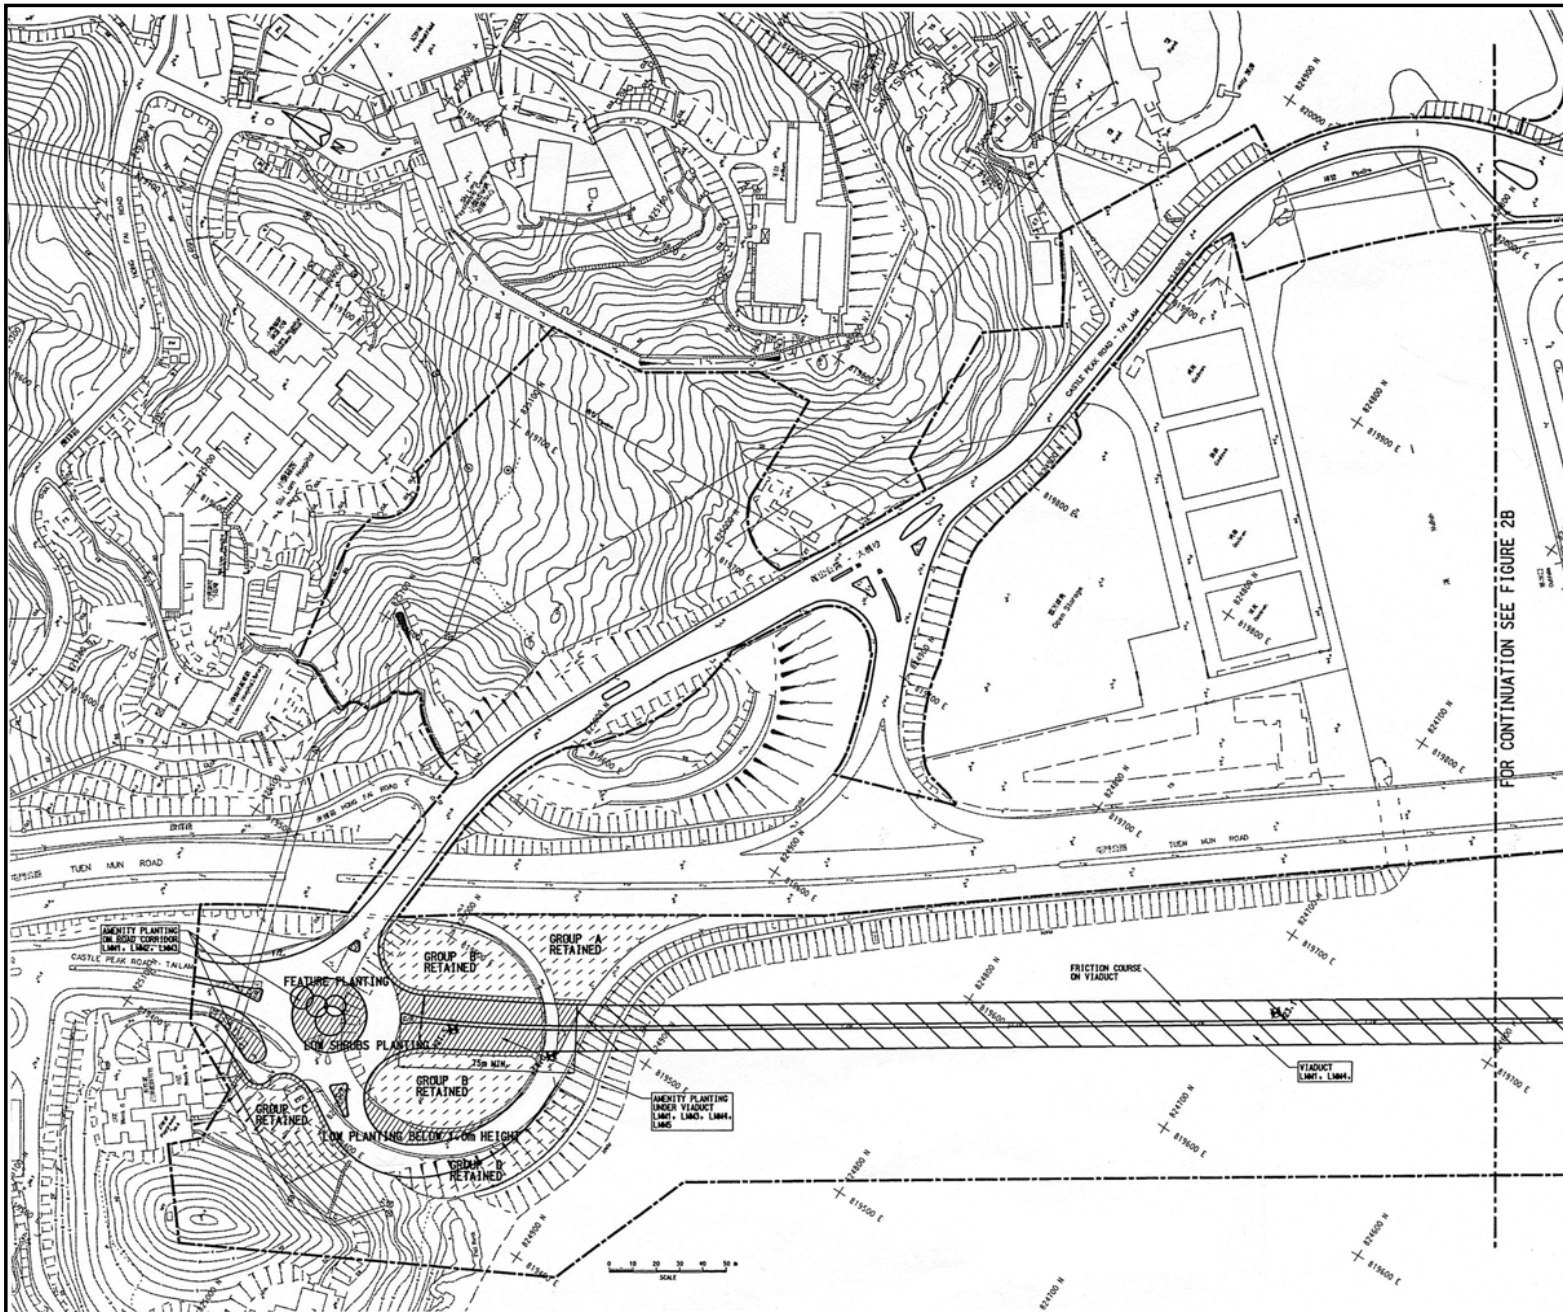

Environmental Permit No.:

FEP-01/171/2004

Figure 2a

