


港口
HARBOUR



LEGEND:



擬建的臨時填海範圍及相關挖泥工程

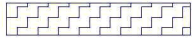


緩解氣味的挖泥範圍



為搬遷香港遊艇會繫泊區航海安全的維修挖泥工程



工地邊界

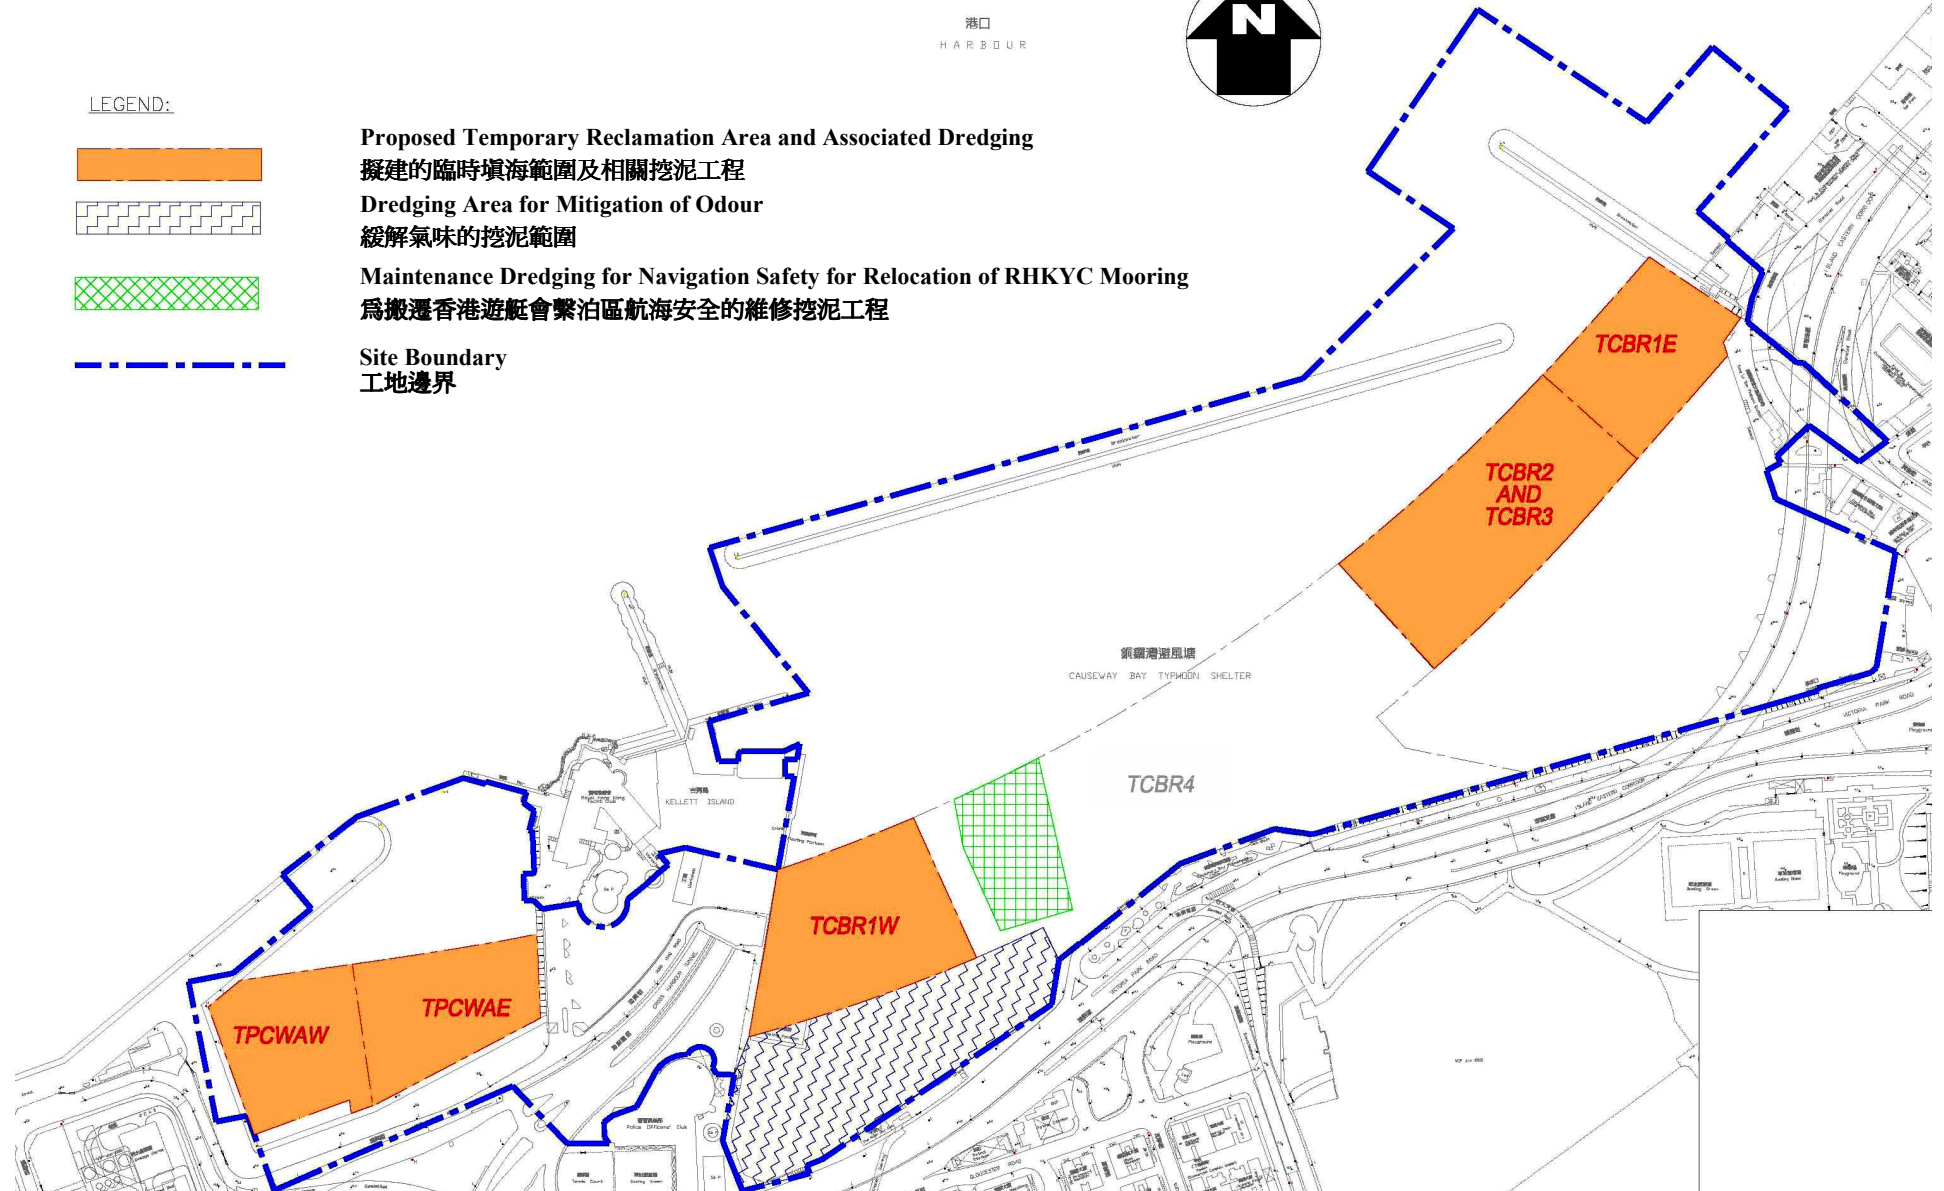

Project Title: Central - Wan Chai Bypass - Tunnel (Causeway Bay Typhoon Shelter Section)

(Contract No. HY/2009/15) - Marine Works

工程項目名稱: 中環灣仔繞道- 隧道工程(銅鑼灣避風塘段)(合約編號: HY/2009/15) - 海事工程

Environmental Permit No. : FEP- 04-356/2009

環境許可證編號 : FEP-04-356/2009

Figure 1b : General Layout of the Project

圖 1b : 工程項目佈局圖

(This figure was prepared based on the Application Document for Further Environmental Permit (Application No.: FEP-117/2010))

(本圖是根據申請新的環境許可證文件 (申請書編號 FEP-117/2010) 編製)