


LEGEND: 圖例

-  LINE OF TEMPORARY NOISE BARRIER  
臨時隔音屏障位置
-  LINE OF TEMPORARY NOISE BARRIER  
(TO BE PLACED AT LOCATIONS  
WHERE CONSTRUCTION WORKS ARE  
IN PROGRESS)  
施工期間設置的臨時隔音屏障位置

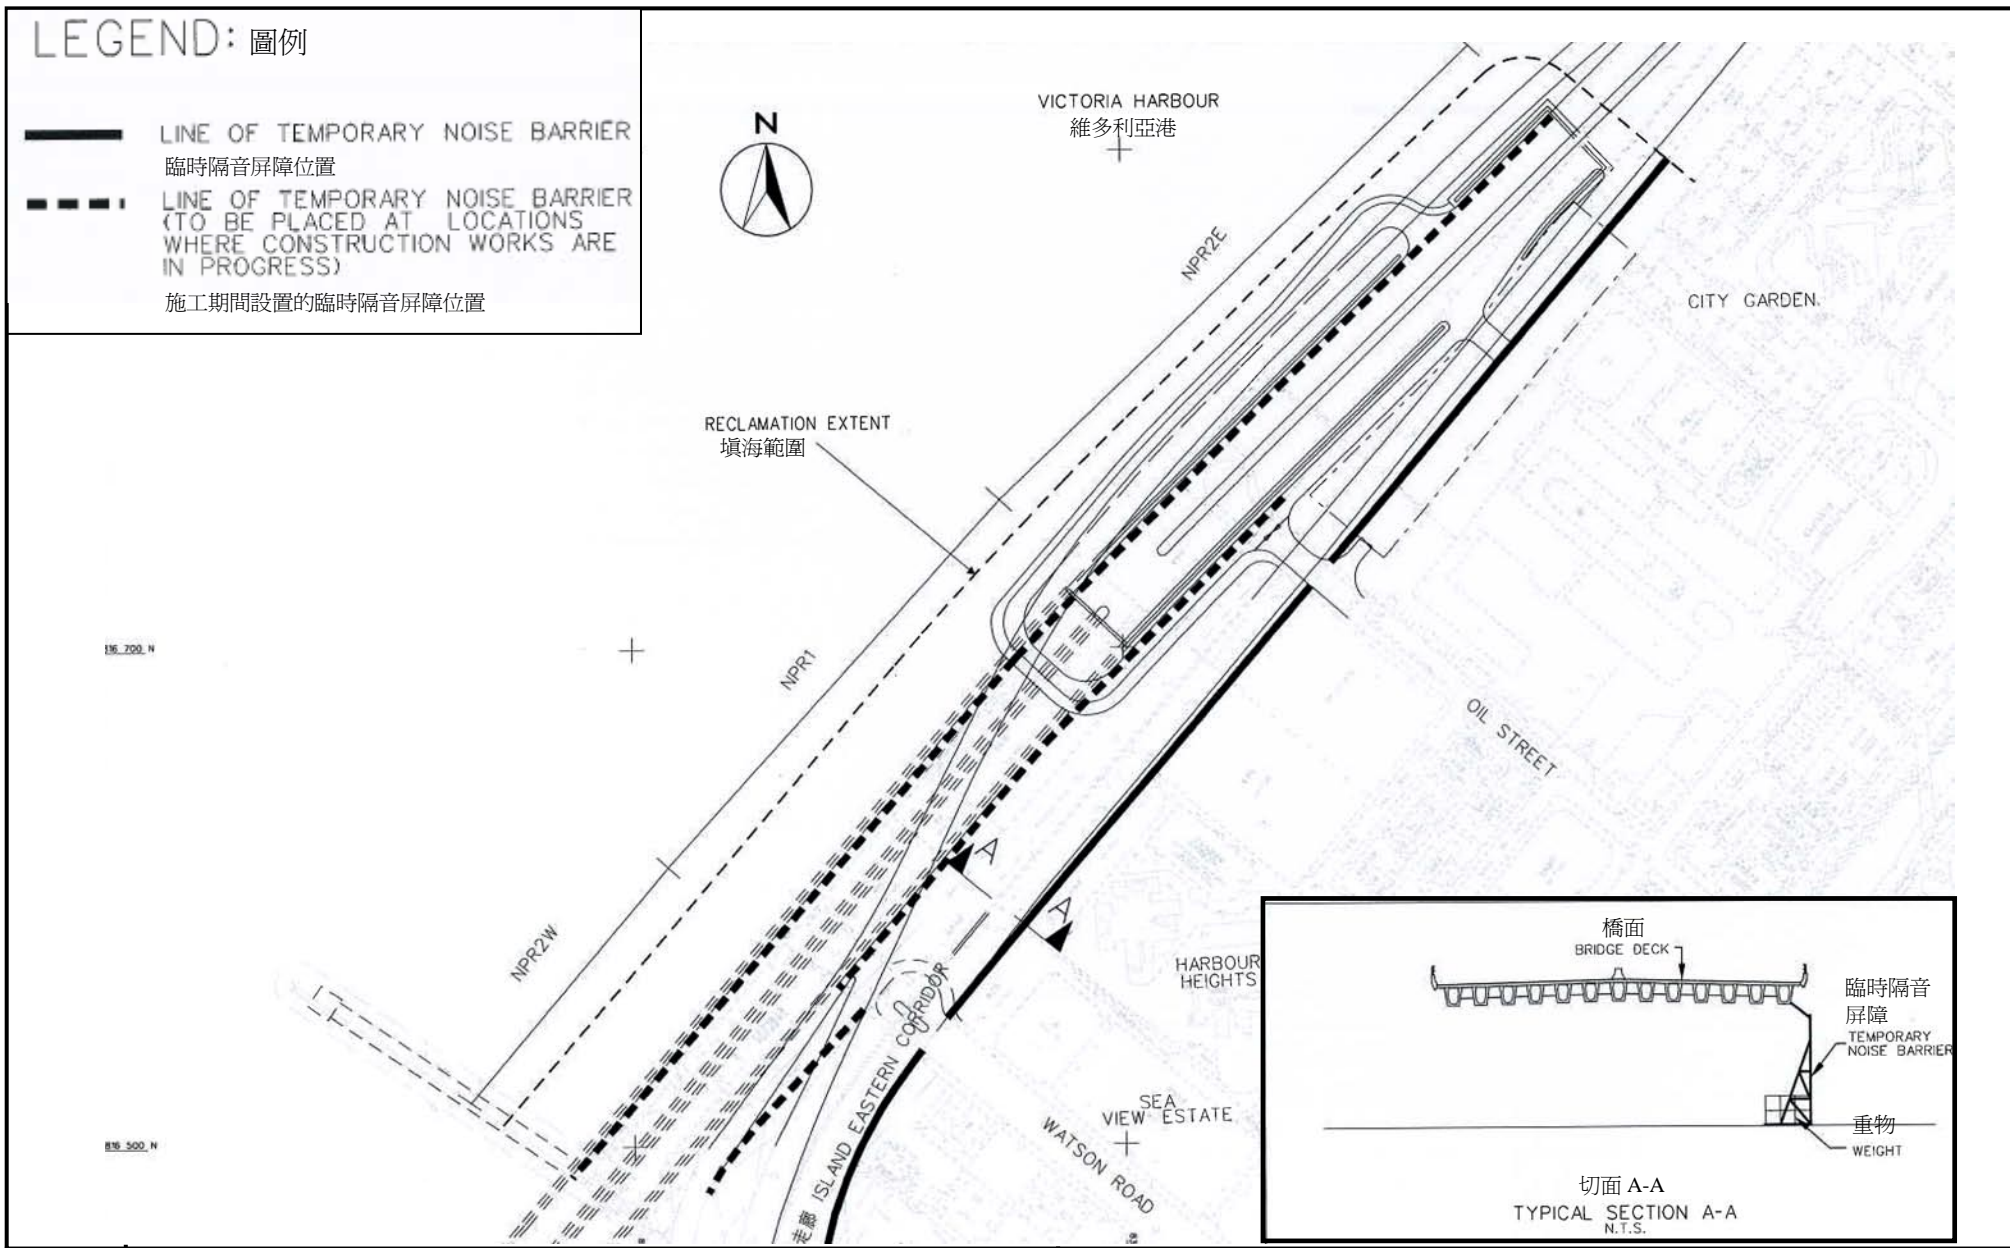

Project Title: Central-Wanchai Bypass (CWB) – Tunnel (North Point Section) and Island Eastern Corridor Link

工程項目名稱：中環灣仔繞道—北角段隧道及東區走廊連接路

Environmental Permit No. : FEP-07-364/2009/A

環境許可證編號 : FEP-07-364/2009/A

Figure 2: Location of Temporary Noise Barriers during Construction Phase in North Point Waterfront  
圖 2: 在北角海旁施工期間的臨時隔音屏障位置圖

(This figure was prepared based on Figure 4.9 of the WDII&CWB EIA report (Register No.: AEIAR-125/2008))  
(本圖是根據 WDII&CWB 環評報告 (登記冊編號 AEIAR-125/2008) 圖 4.9 編製)