


Figure 2(b)

Temporary and Localised Noise Enclosures
 Extracted from MTRC's Contractor
 (Kumagai Gumi Co., Ltd)
 Submission for VEP Application
 No. VEP-072/2002

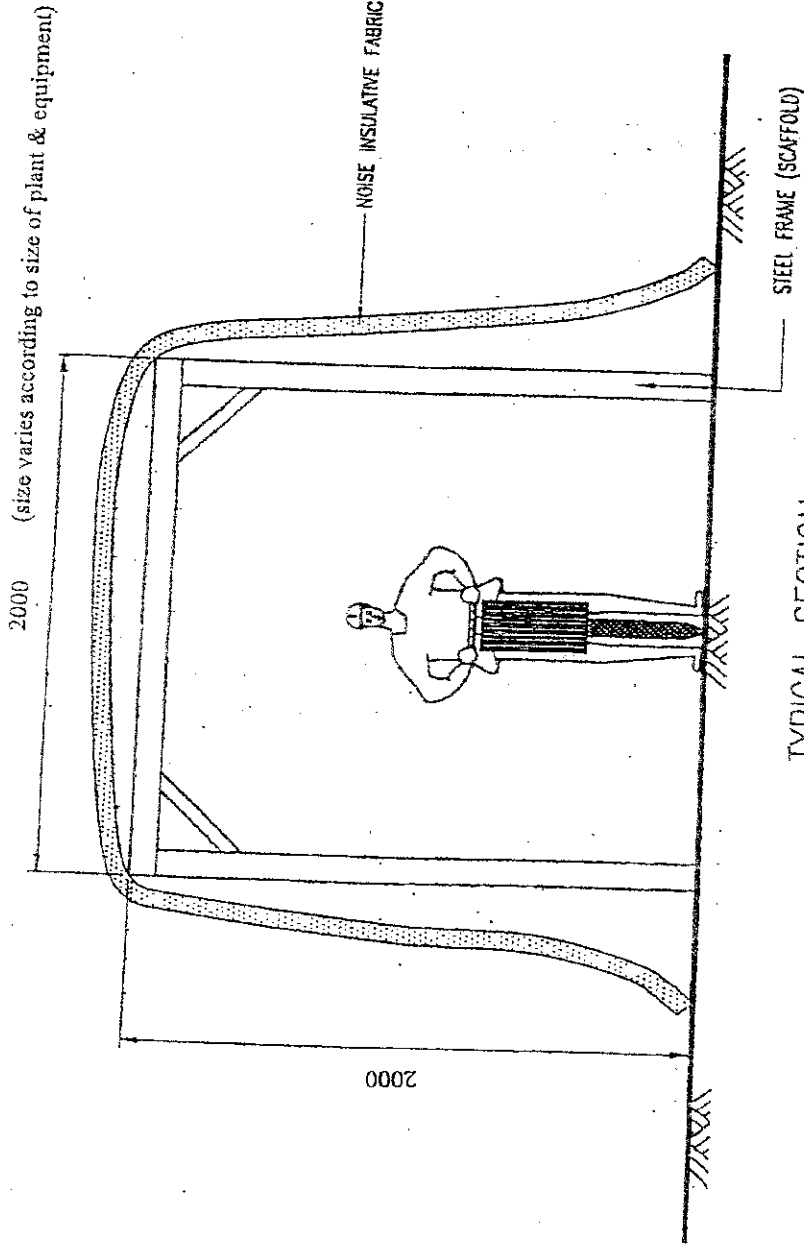

TYPICAL SECTION

SCALE 1: 40

SCALE	As shown	CAO REF	A/C APPR
DATE	JAN 02	A/C DWG NO	
DRAWN	BILLY	DESIGNED	DRAWING NO
CHECKED	TY	APPROVED	REV

NOISE ENCLOSURE TO
 BE PROVIDE AROUND
 LOCALISED WORK

TST/MOK/KOT STATION
 ENHANCEMENT PROJECT
 CONTRACT: 4420
 TSM SHA TSUI STATION
 MODIFICATION

WE HAVE
 REVIEWED THIS
 DRAWING AND
 CONFIRMED THAT
 IT IS IN ACCORDANCE
 WITH THE
 REQUIREMENTS
 OF THE
 SPECIFICATIONS

地機公司
 MTH CORPORATION
 KUMAGAI GUMI CO., LTD.
 100% JAPANESE
 CONSTRUCTION

