

Project Title : Sai Sha Road Widening Between Kam Ying Road and Future Trunk Road T7 Junction


Project Site and Boundary

Figure 1

圖 1

Environmental Permit No. EP-119/2002/A

環境許可證編號

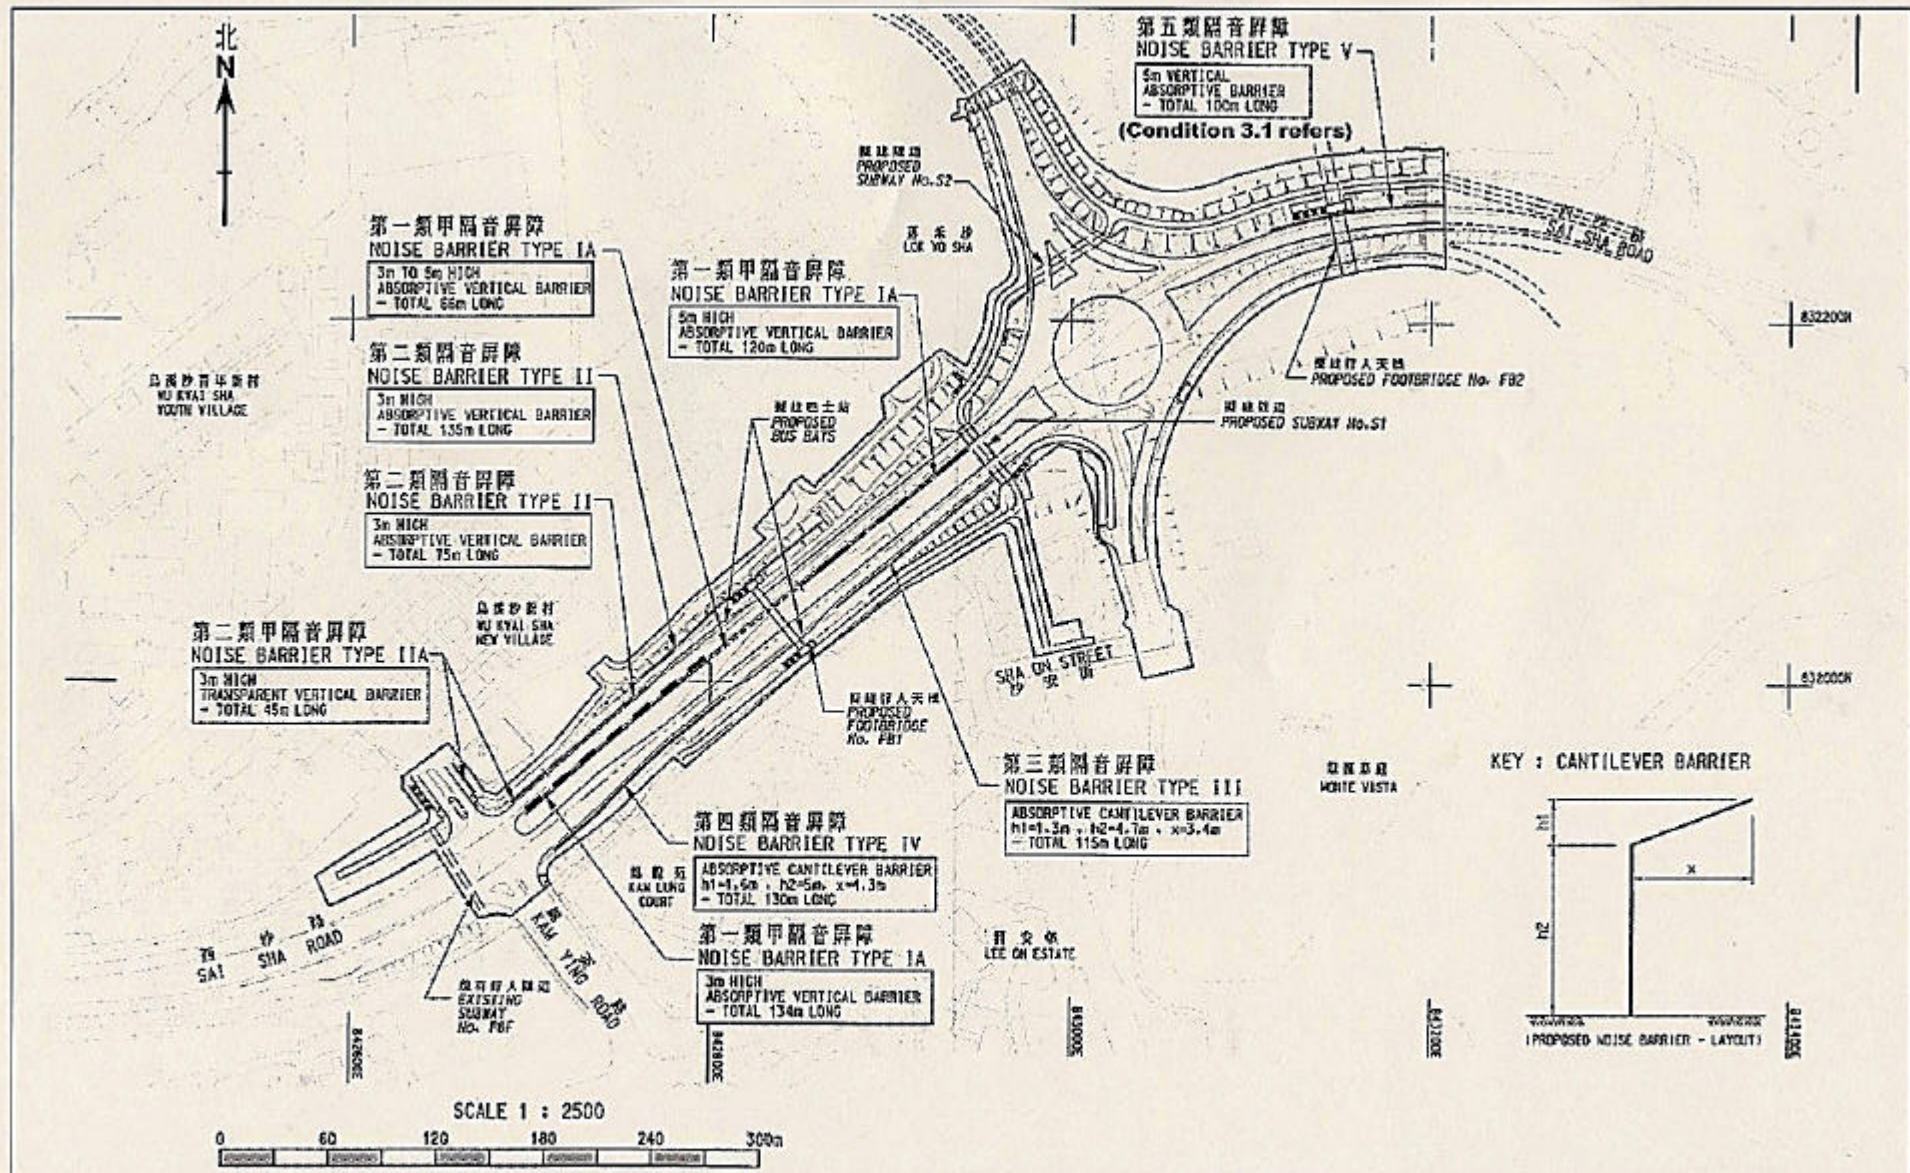

Project Title : Sai Sha Road Widening Between Kam Ying Road and Future Trunk Road T7 Junction

項目名稱：介乎錦英路與未來 T7 主幹路連接處之間一段西沙路的擴闊工程

Operational Noise Mitigation Measures


運作期間噪音緩解措施

Figure 2

圖 2

Environmental Permit No. EP-119/2002/A

環境許可證編號

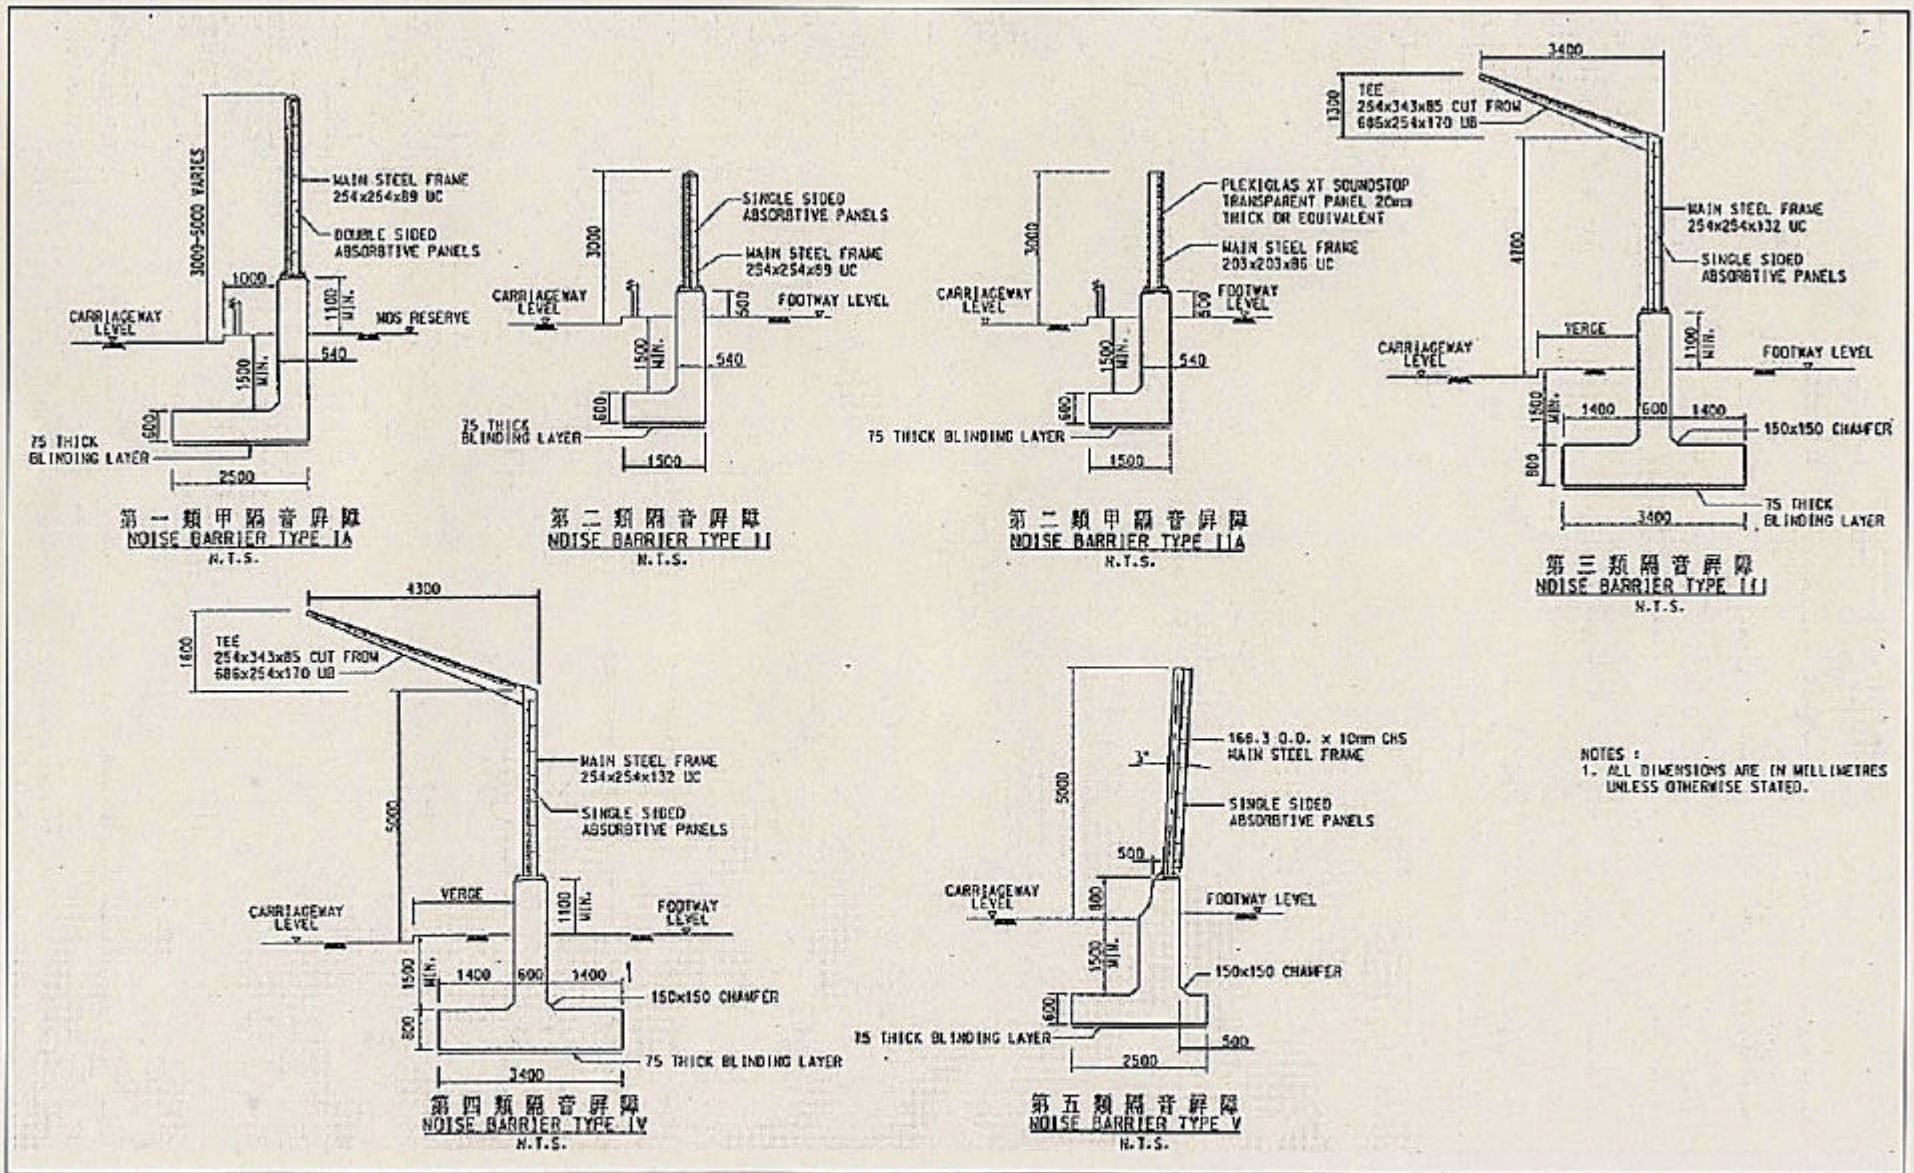

Project Title : Sai Sha Road Widening Between Kam Ying Road and Future Trunk Road T7 Junction
 項目名稱：介乎錦英路與未來 T7 主幹路連接處之間一段西沙路的擴闊工程

Proposed Noise Barriers – Sectional Plan
 建議的隔音屏障 - 切面圖

Figure 3
圖 3

Environmental Permit No. EP-119/2002/A
環境許可證編號