


FOR INDICATION ONLY

For details please refer to the works boundary and works areas as indicated in the layout plan(s) deposited under condition 2.6 of EP 129/2002 or where applicable the equivalent condition in any subsequent environmental permit amended by the Director under the Environmental Impact Assessment Ordinance.

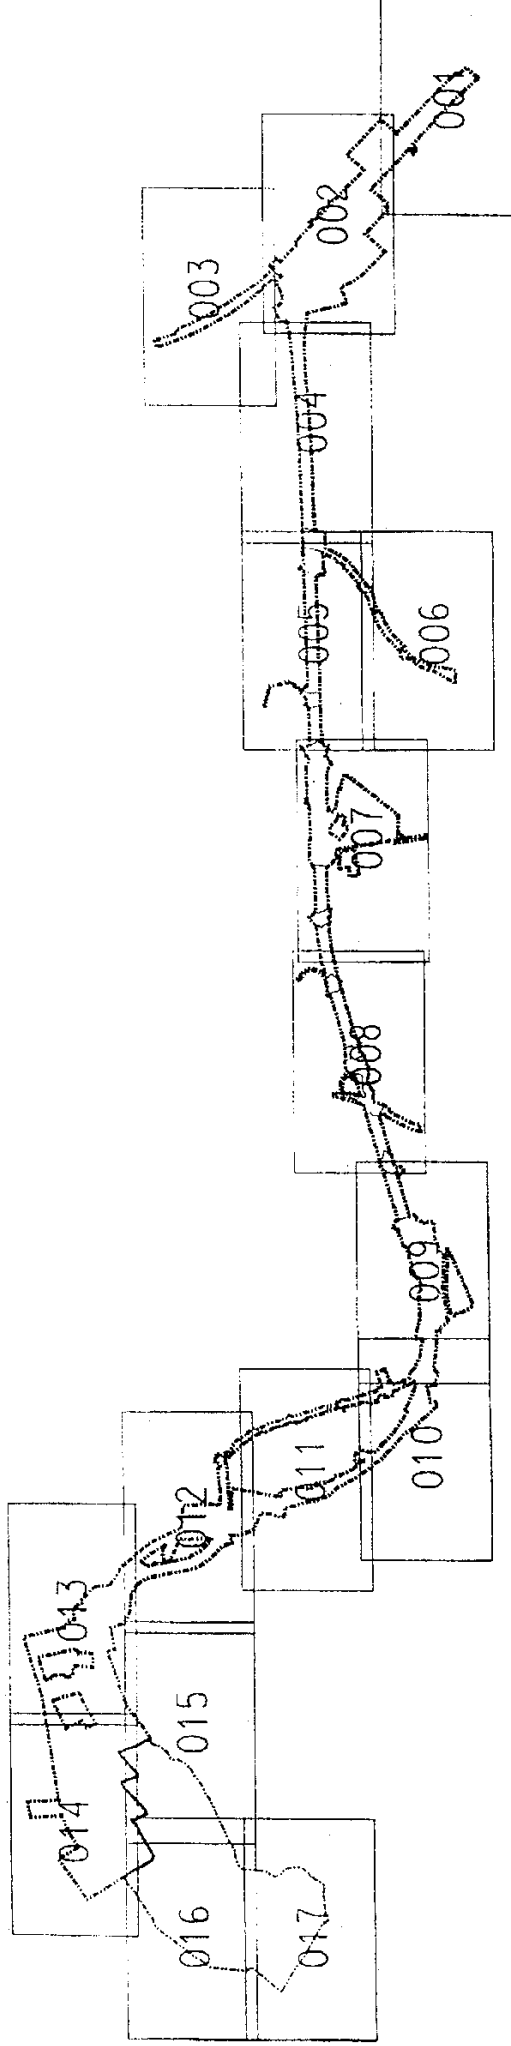

Sheung Shui to Lok Ma Chau Spur Line (上水至落馬洲支線)

Figure 2 - Location Key Plan of the Works Boundary and Works Areas of the Sheung Shui to Lok Ma Chau Spurline

圖二 - 落馬洲支線的工程界線和工程區域圖

(Reproduced from Drawing No.: LMCCON/00/C01/101 of Project Layout Plan as submitted under Condition 2.6 of EP 129/2002

(摘自工程位置圖: LMCCON/00/C01/101 - 根據環境許可證EP-129/2002的條件2.6)

Environmental
Permit
No.: EP-03/129/2002/D
環境許可證編號:
EP-03/129/2002/D

