
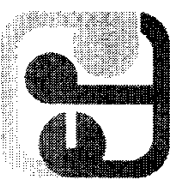


Legend:-

- LCC202 ALIGNMENT
- LDB201 ALIGNMENT
- LCC300 AND WORKS AREA
- WORKS AREAS FOR LDB201
- ROUTE TO/FROM PUBLIC FILL AREA FOR LCC300
- ROUTE TO TSEUNG KWAN O FROM LDB201

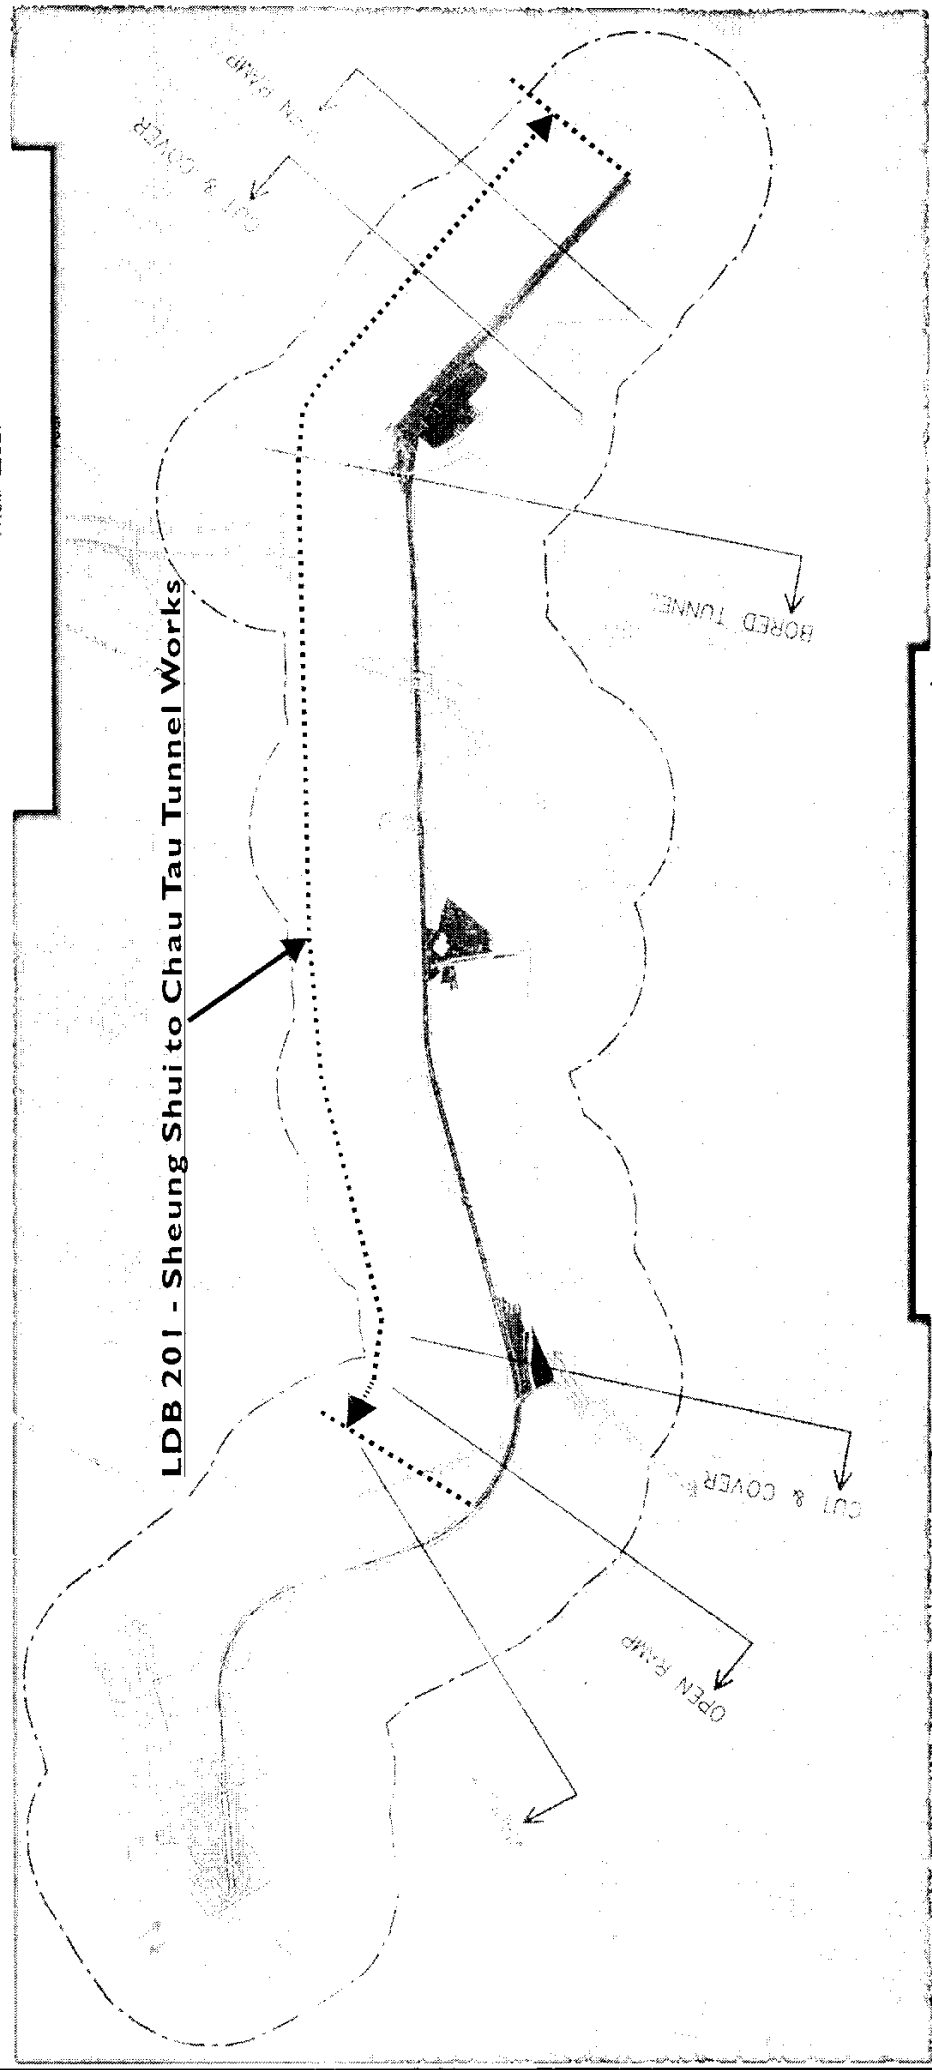

Environmental  
Permit  
No.: EP-03/129/2002/D  
環境許可證編號:  
EP-03/129/2002/D

Sheung Shui to Lok Ma Chau Spur Line (上水至落馬洲支線)  
Contract number LDB 201 - Sheung Shui to Chau Tau Tunnel Works  
合約編號 LDB201 - 上水至洲頭隧道工程  
(Reproduced from Drawing No.: 9.2 of (Volume 5 of 5) of the EIA Report (Register No.: AEIAR-052/2002)  
摘自環評報告第五冊圖 9.2 (登記冊編號: AEIAR-052/2002)

Figure 3 -  
圖三 -