


**LEGEND:**

- 4.2 m High Construction Phase Noise Barrier
- Access Gate

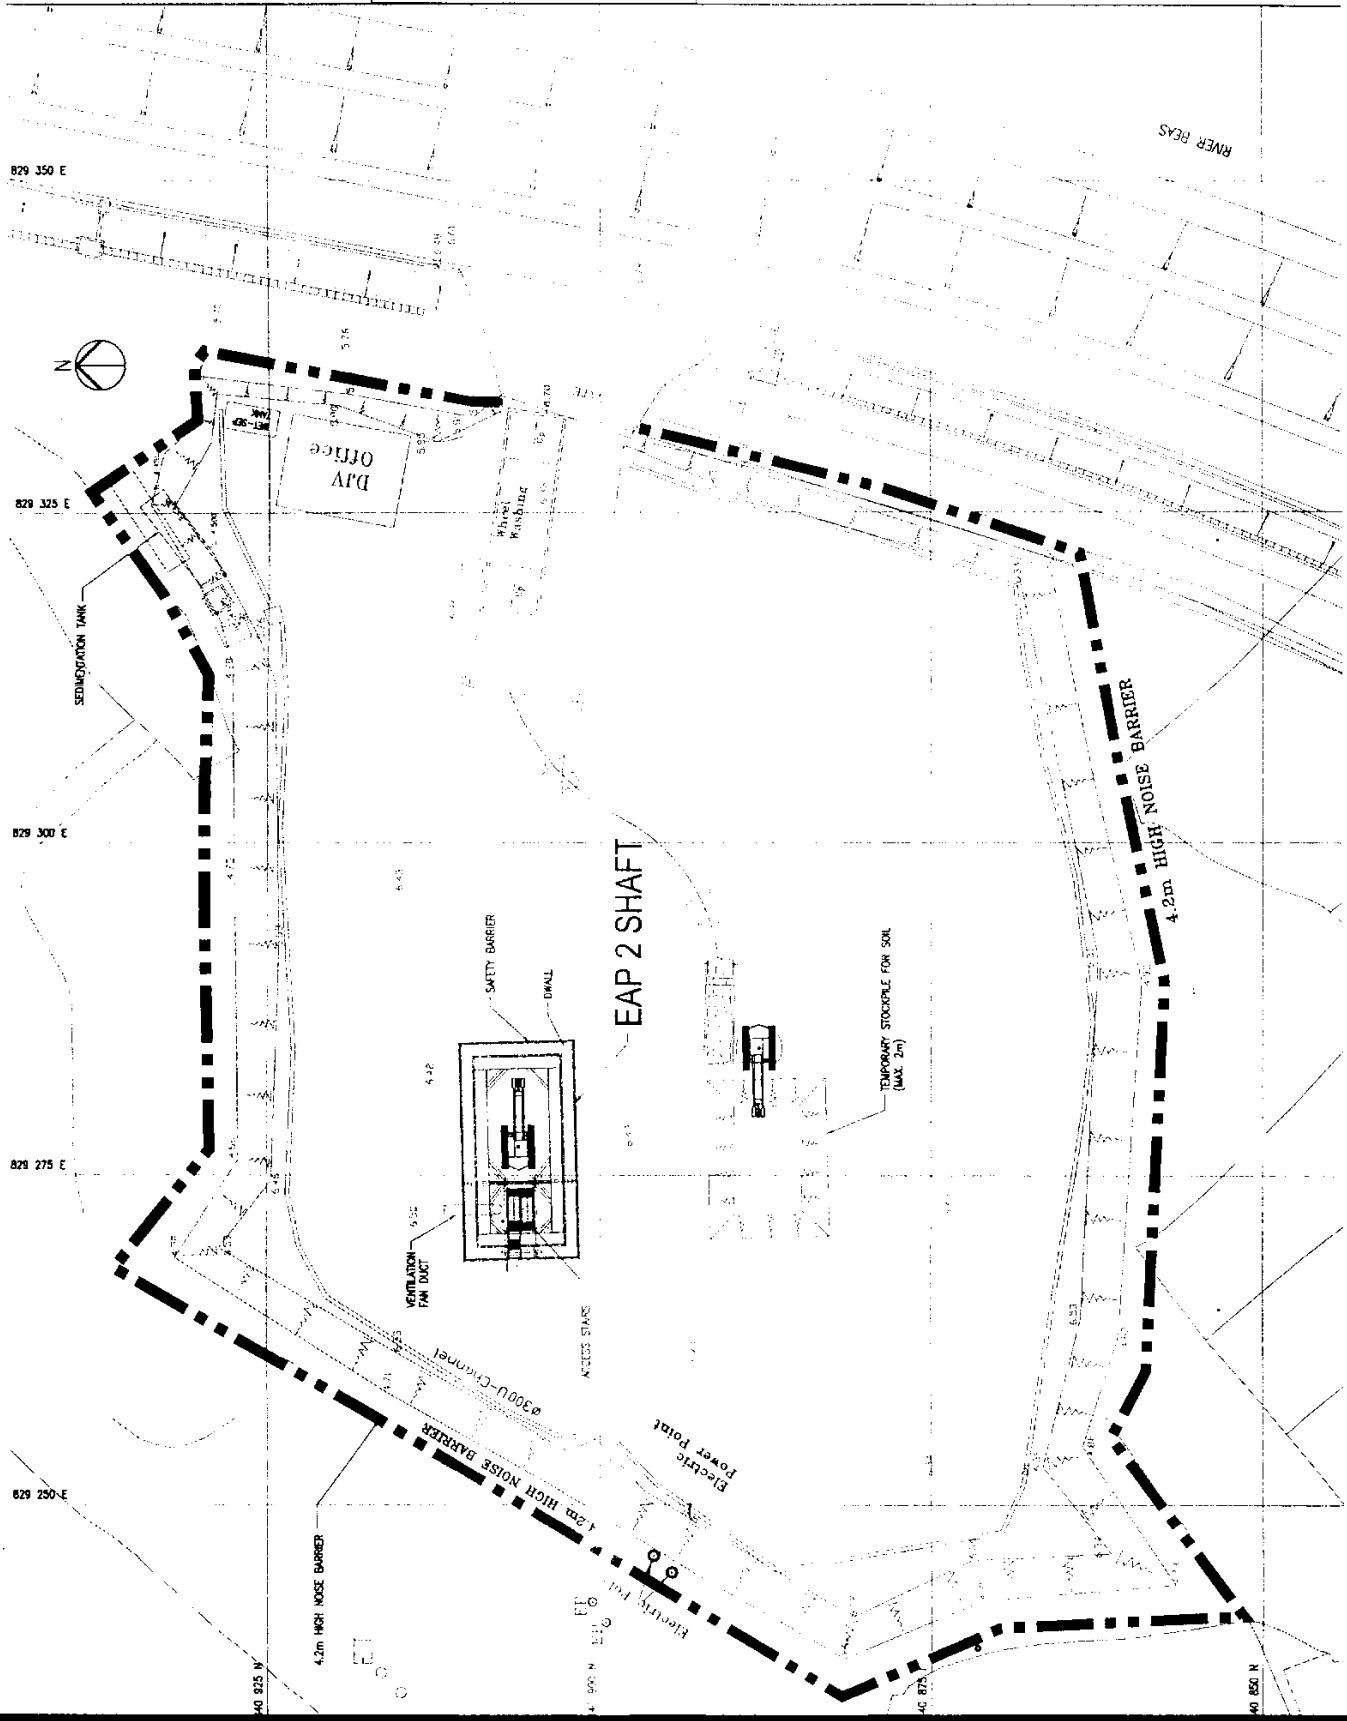

Environmental Permit  
 No.: EP-03/129/2002/D  
 環境許可證編號: EP-03/129/2002/D

Sheung Shui to Lok Ma Chau Spur Line (上水至落馬州支線)  
 Locations of Construction Phase Noise Barriers as described in Condition 3.17 of the Permit  
 條例3.17所指消除建築工程噪音之隔音屏障位置  
 Reproduced from Drawing No. LDB-201/001/92/C83/003 as submitted in Application No. VEP-130/2004  
 摘自申請書編號 VEP-130/2004圖LDB-201/001/92/C83/003

Figure 7b -  
 圖七乙 -