
Environmental Permit No.: EP-322/2008/F

環境許可證編號: EP-322/2008/F

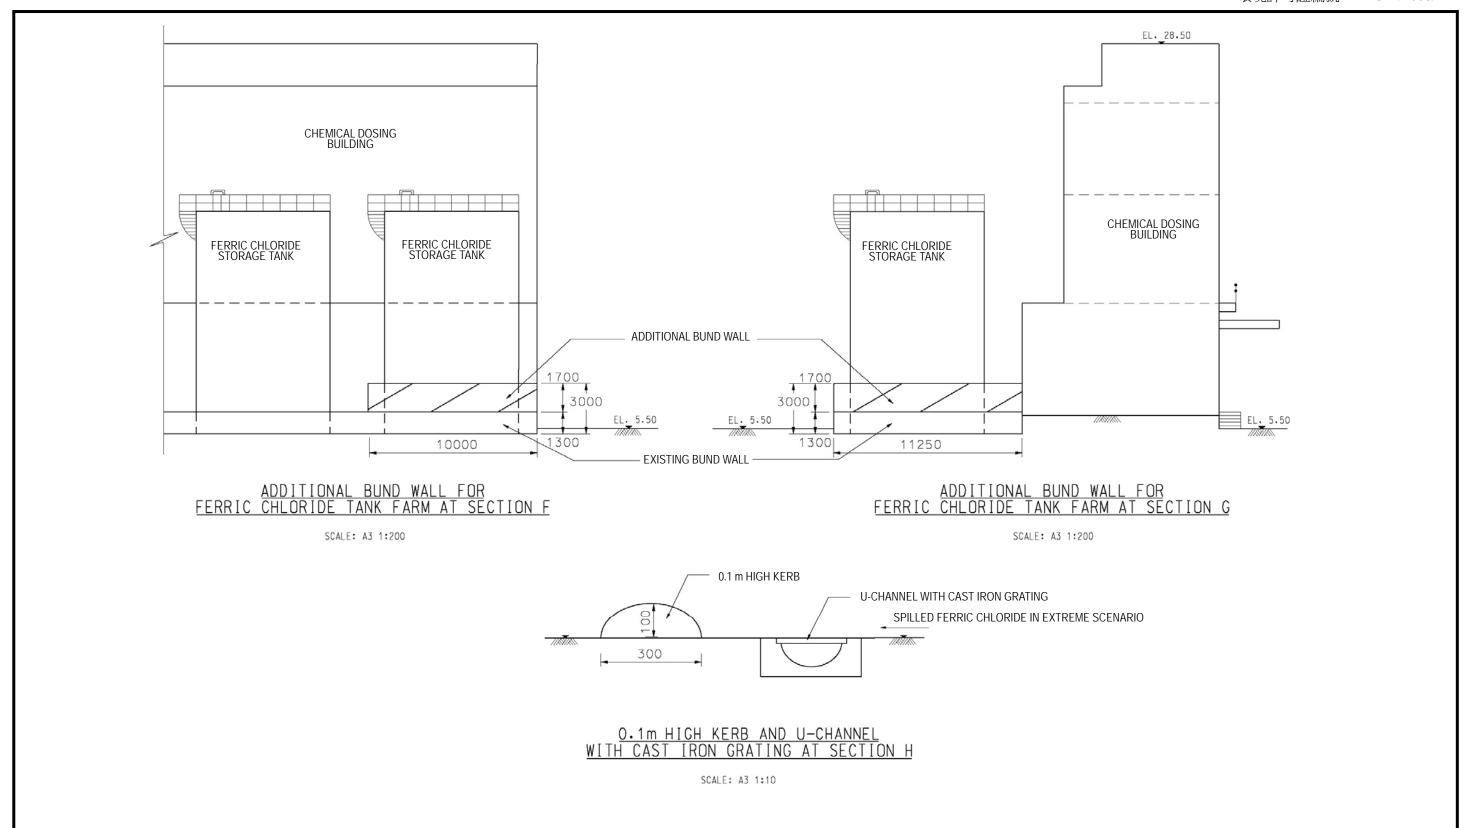

**Project Title: Harbour Area Treatment Scheme (HATS) Stage 2A** 

工程名稱: 淨化海港計劃 - 第二期甲

Figure 3: Cross Section of additional Bund Wall, U-channel and Kerb near Ferric Chloride Tank Farm

圖 3: 氯化鐵儲存場附近新增的壆牆,U形排水明渠及路邊石的橫切面

