
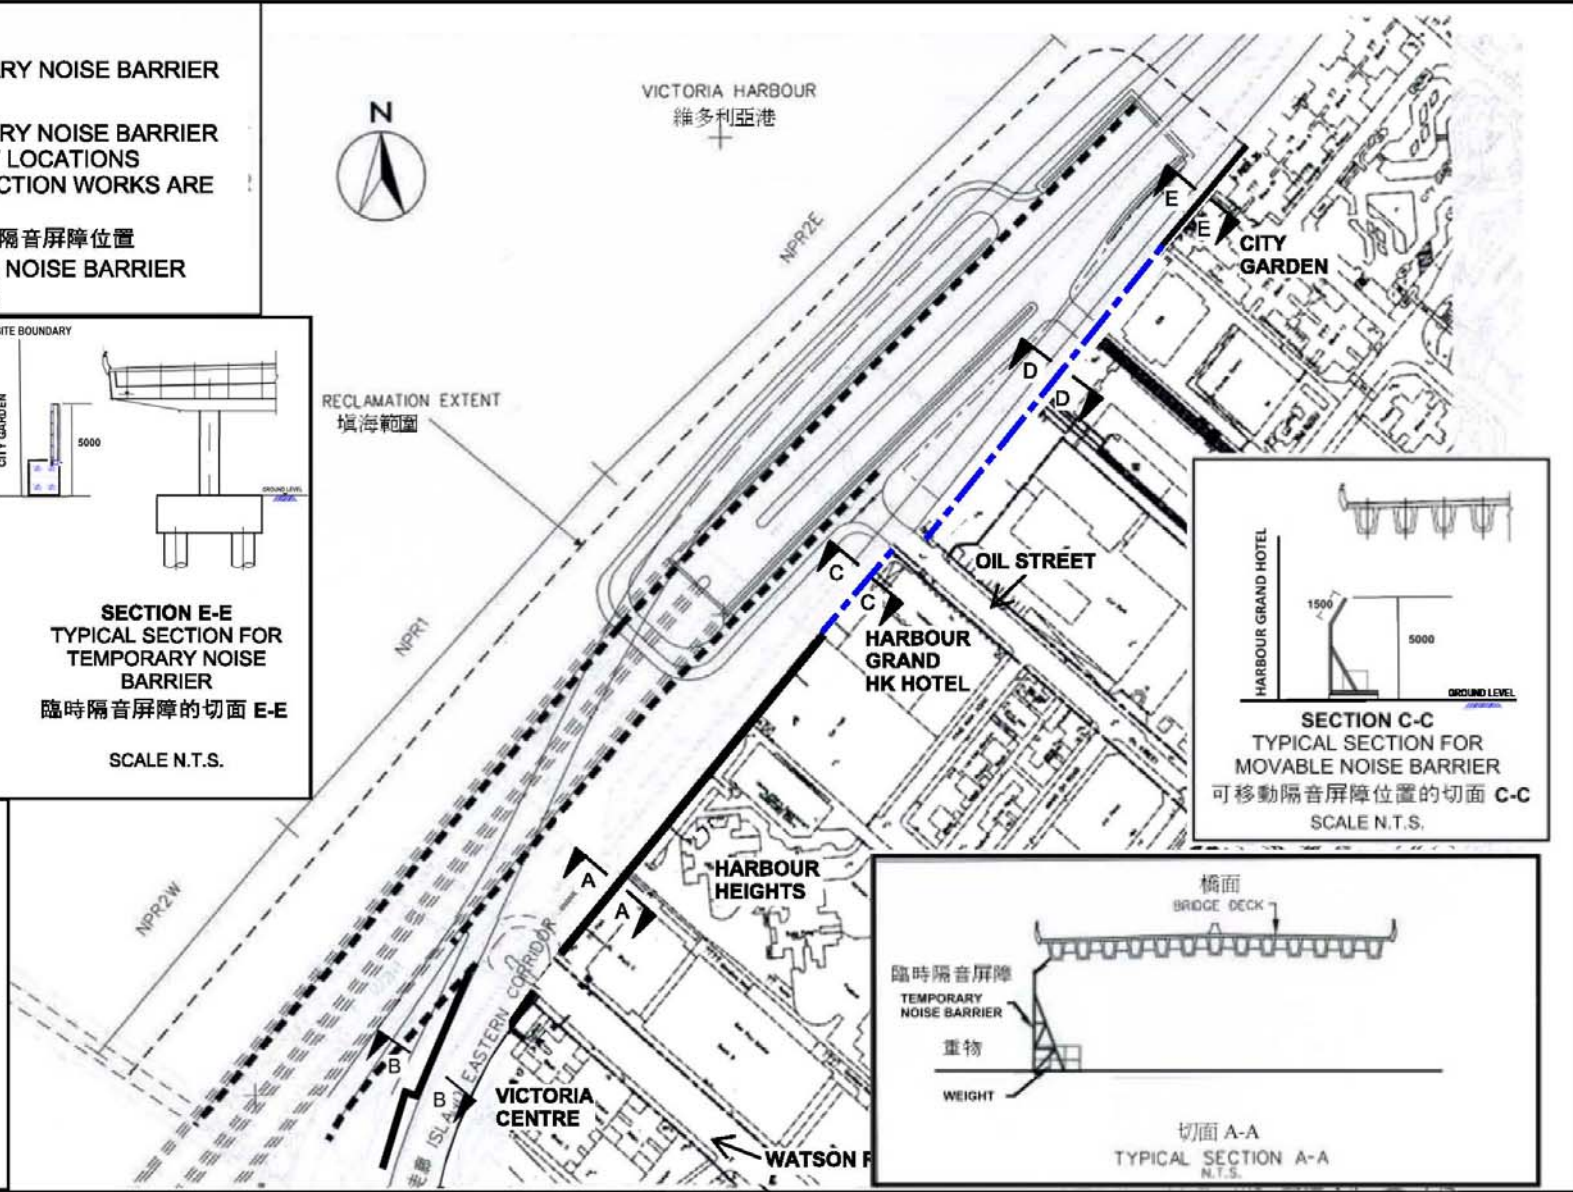
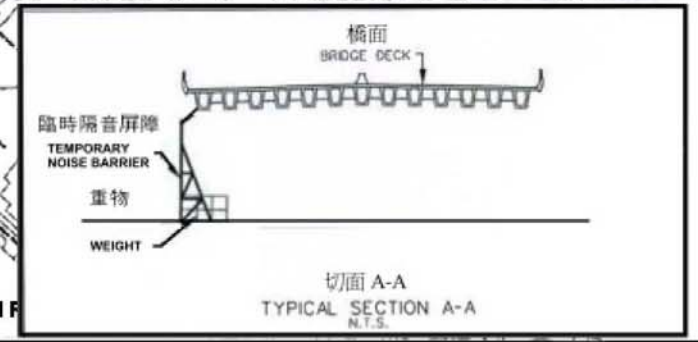
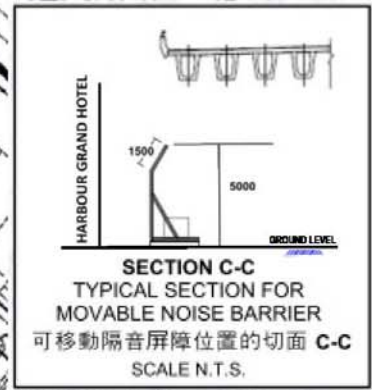
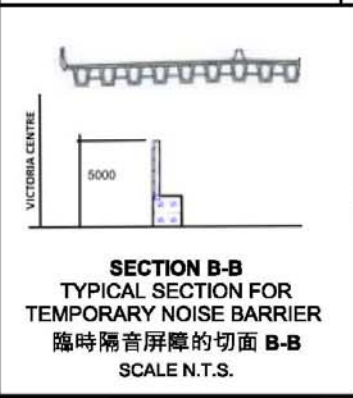


LEGEND: 圖例

-  LINE OF TEMPORARY NOISE BARRIER
臨時隔音屏障位置
-  LINE OF TEMPORARY NOISE BARRIER
(TO BE PLACED AT LOCATIONS
WHERE CONSTRUCTION WORKS ARE
IN PROGRESS)
施工期間設置的臨時隔音屏障位置
-  LINE OF MOVABLE NOISE BARRIER
可移動隔音屏障位置

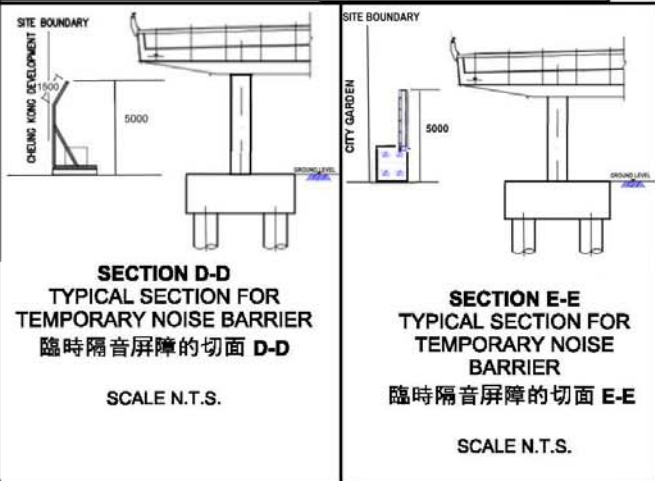

Project Title: Central-Wanchai Bypass (CWB) – Tunnel (North Point Section) and
Island Eastern Corridor Link
工程項目名稱：中環灣仔繞道—北角段隧道及東區走廊連接路
Environmental Permit No. : FEP-07/364/2009/F
環境許可證編號 : FEP-07/364/2009/F

Figure 2: Location of Temporary Noise Barriers during Construction Phase in North Point Waterfront
圖 2: 在北角海旁施工期間的臨時隔音屏障位置圖
(This figure was prepared based on Figure 2 of the report submitted under VEP Application (Register No.: VEP-486/2015)
(本圖是根據更改環境許可證申請文件(申請書編號: VEP-486/2015)所提交的報告圖 2 編制))