


LEGEND 圖例

— PROPOSED TEMPORARY NOISE BARRIERS ON TEMPORARY WORKING PLATFORM TO BE ERECTED ON PIERS OR PILE CAPS OF IEC FOR DEMOLITION WORKS  
 在拆卸工程期間建議豎立於碼頭或東區走廊樁帽的臨時工作平台上的臨時隔音屏障

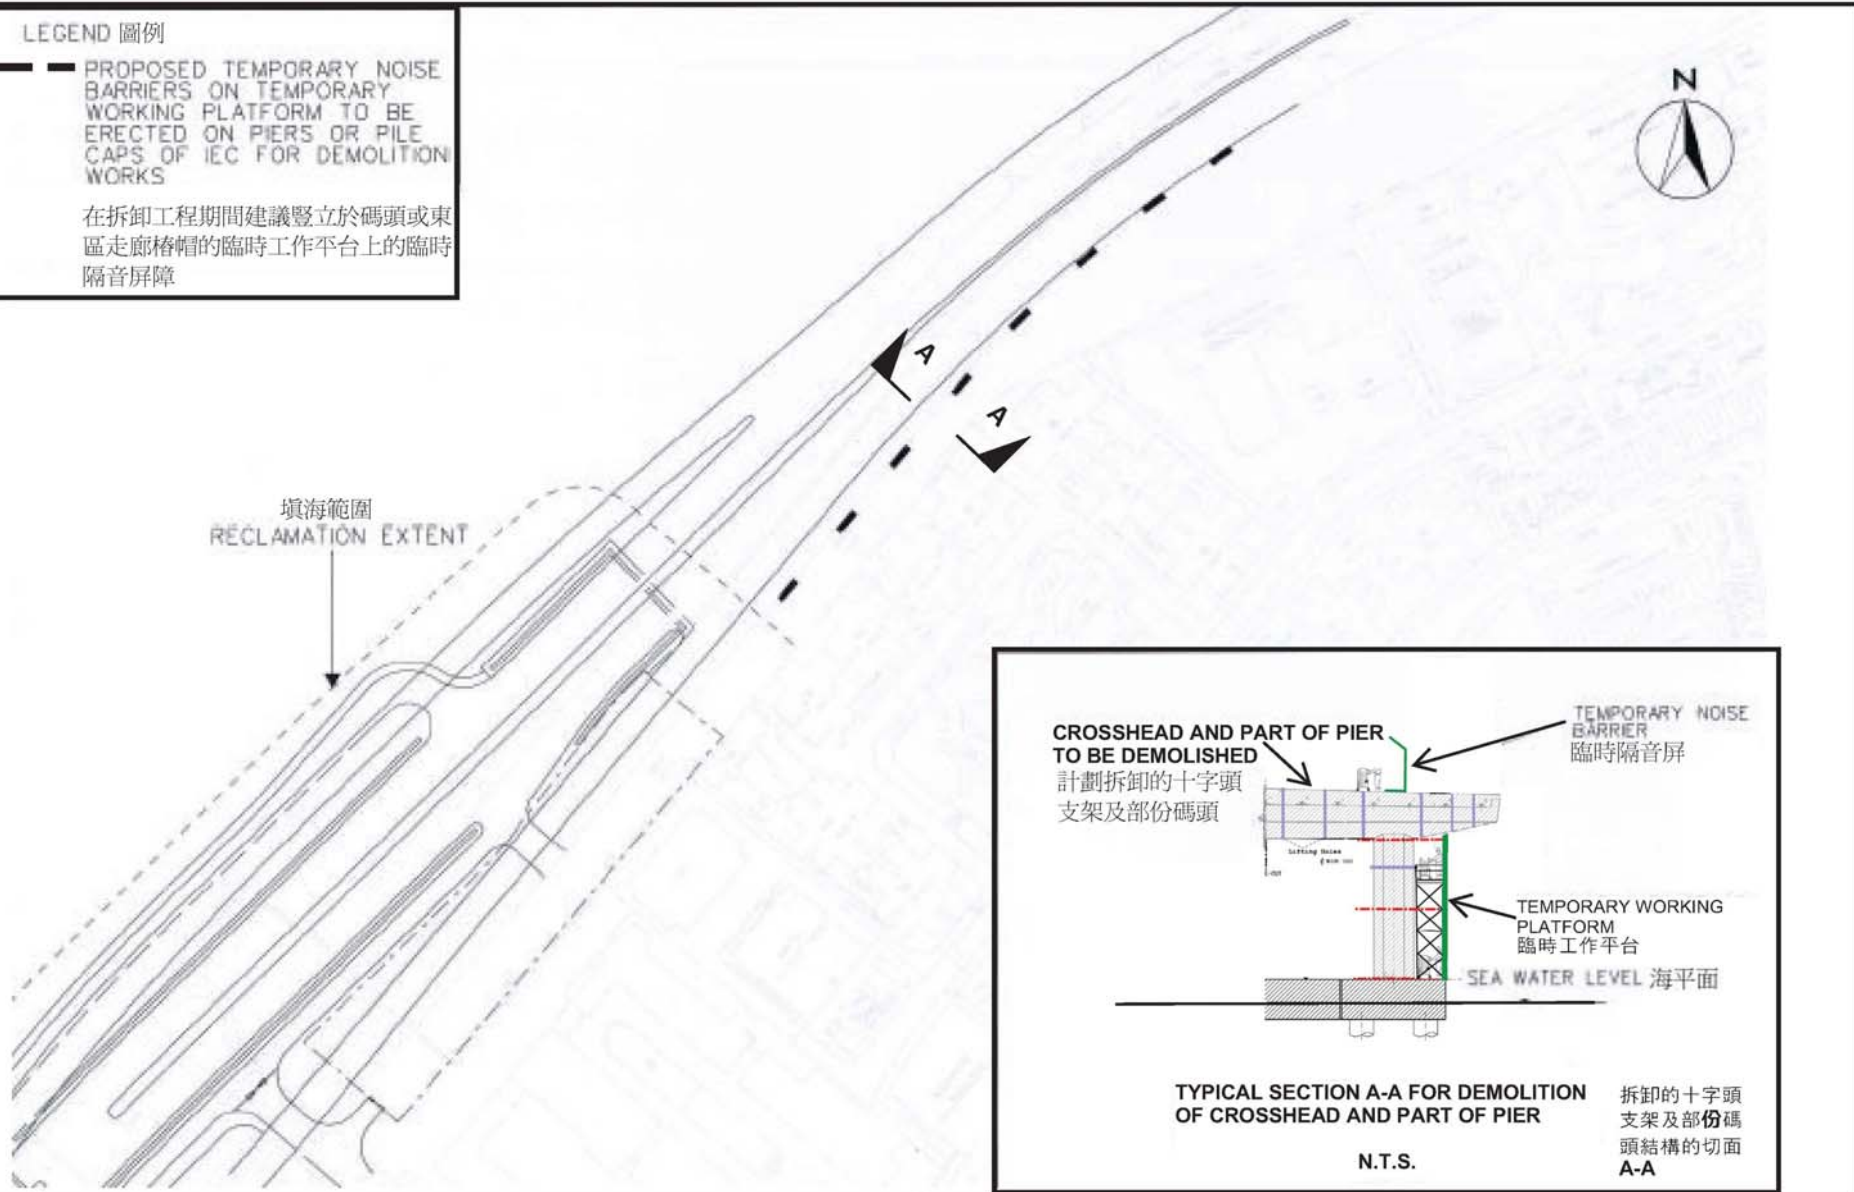

Project Title: Central-Wanchai Bypass (CWB) – Tunnel (North Point Section) and Island Eastern Corridor Link  
 工程項目名稱：中環灣仔繞道—北角段隧道及東區走廊連接路  
 Environmental Permit No. : FEP-07-364/2009/G  
 環境許可證編號 : FEP-07-364/2009/G

Figure 3: Location of Temporary Noise Barriers during Demolition of Existing Piers and Crossheads in Marine Section of IEC  
 圖 3: 拆卸現有碼頭及東區走廊海面十字頭支架期間的臨時隔音屏障位置圖  
 (This figure was prepared Figure 3 of the report submitted under VEP Application (Register No.: VEP-486/2015))  
 (本圖是根據更改環境許可證申請文件(申請書編號：VEP-486/2015)所提交的報告圖 3 編制)