


Indicative floor allocations for reference only

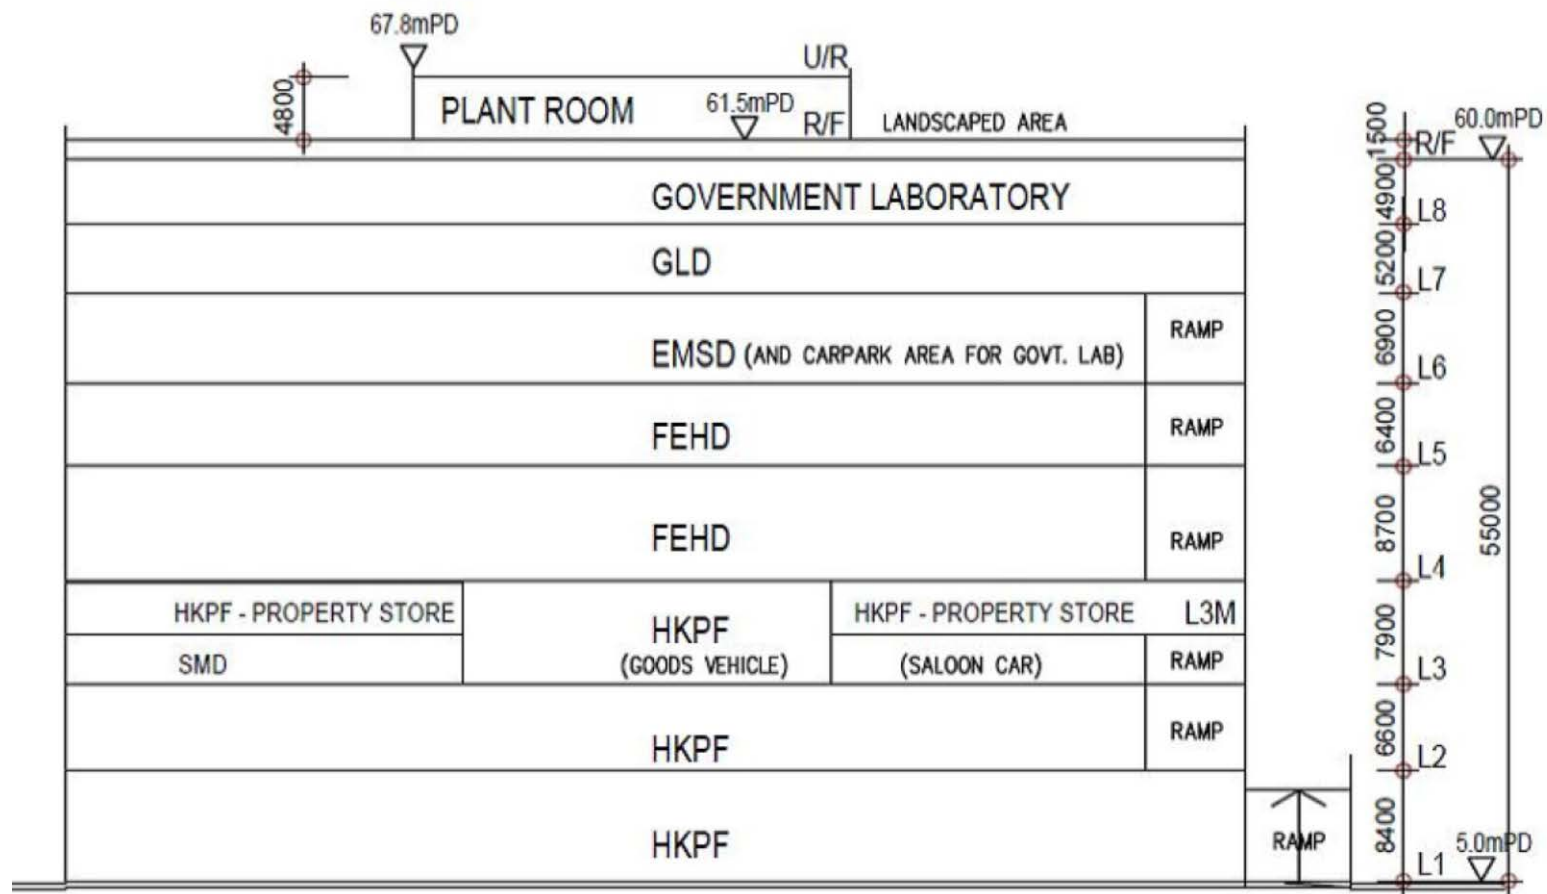

**Typical Section A-A
N.T.S**



Project Title: Chai Wan Government Complex and Vehicle Depot
 工程項目名稱：柴灣政府綜合大樓及車廠

Environmental Permit No. : EP-505/2015/A
 環境許可證編號 : EP-505/2015/A

Figure 2: Elevation Plan
 圖 2: 立面圖

(This figure was prepared based on the Figure 2 of the VEP Application (Register No.: VEP-570/2019))
 (本圖是根據更改環境許可證申請 (申請書編號 : VEP-570/2019) 的圖 2 編制)