


中環填海計劃
第三期邊界
灣仔發展計劃
第二期區域
CR III
LIMIT
WDII REVIEW
STUDY AREA



Embayment Area
內灣地區



Indicative location of the silt curtain/impermeable barrier system
隔泥幕/不透水屏障的參考位置

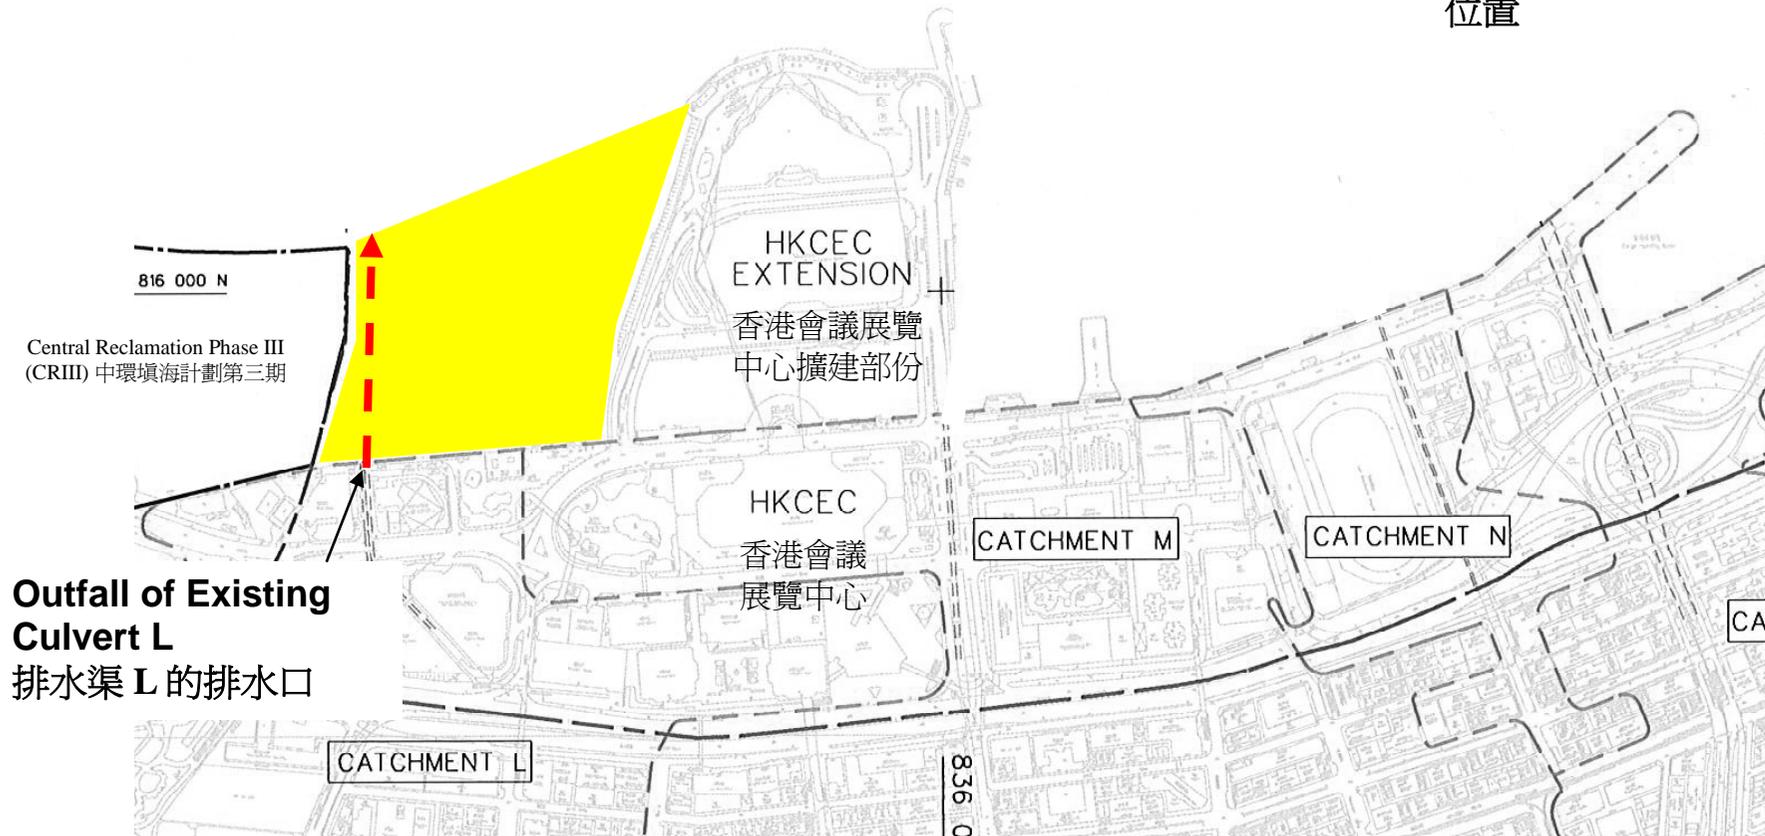

Project Title: Wan Chai Development Phase II and Central-Wan Chai Bypass
工程項目名稱：灣仔發展計劃第二期及中環灣仔繞道

Environmental Permit No. : EP - 356/2009
環境許可證編號 : EP - 356/2009

Figure 7: Indicative location of silt curtain/ impermeable barrier system for Culvert L
圖 7: 為排水渠 L 的隔泥幕/不透水屏障參考位置圖

(This figure was prepared based on Figure 5.3B the EIA report (Register No.: AEIAR-125/2008))
(本圖是根據環評報告(登記冊編號 AEIAR-125/2008)圖 5.3B 編製)