
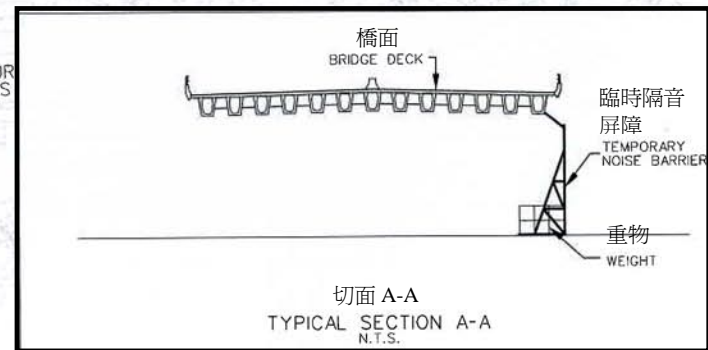


LEGEND: 圖例

- LINE OF TEMPORARY NOISE BARRIER  
 臨時隔音屏障位置
- LINE OF TEMPORARY NOISE BARRIER  
 (TO BE PLACED AT LOCATIONS  
 WHERE CONSTRUCTION WORKS ARE  
 IN PROGRESS)  
 施工期間設置的臨時隔音屏障位置

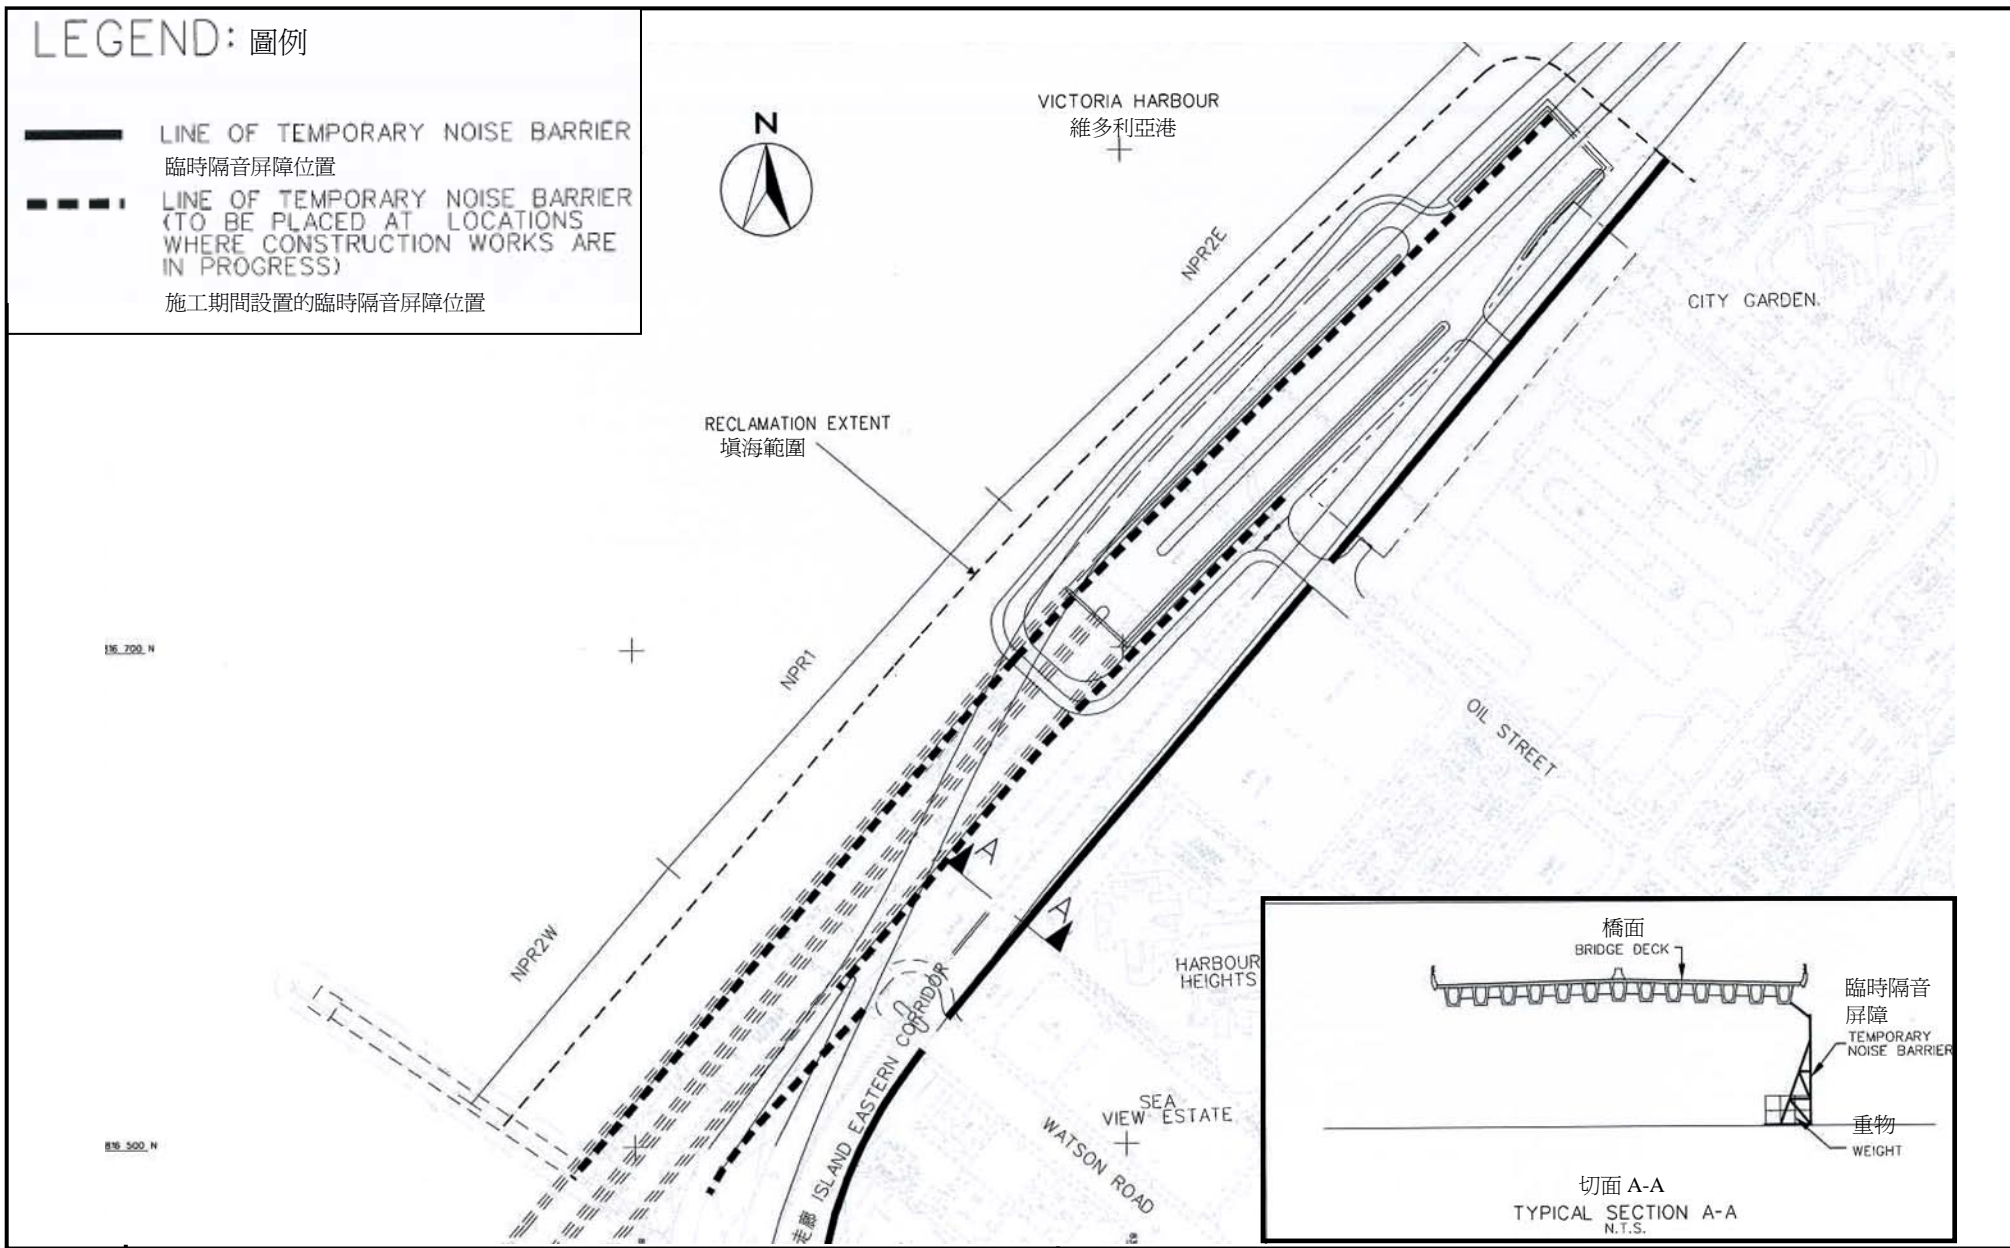

Project Title: Central-Wanchai Bypass (CWB) Including Its Road Tunnel and Slip Roads  
 工程項目名稱：中環灣仔繞道包括其行車隧道及連接路

Environmental Permit No. : EP-364/2009  
 環境許可證編號 : EP-364/2009

Figure 2: Location of Temporary Noise Barriers during Construction Phase in North Point Waterfront  
 圖 2: 在北角海旁施工期間的臨時隔音屏障位置圖

(This figure was prepared based on Figure 4.9 of the WDII&CWB EIA report (Register No.: AEIAR-125/2008))  
 (本圖是根據 WDII&CWB 環評報告 (登記冊編號 AEIAR-125/2008) 圖 4.9 編製)