



Detail A  
1:20

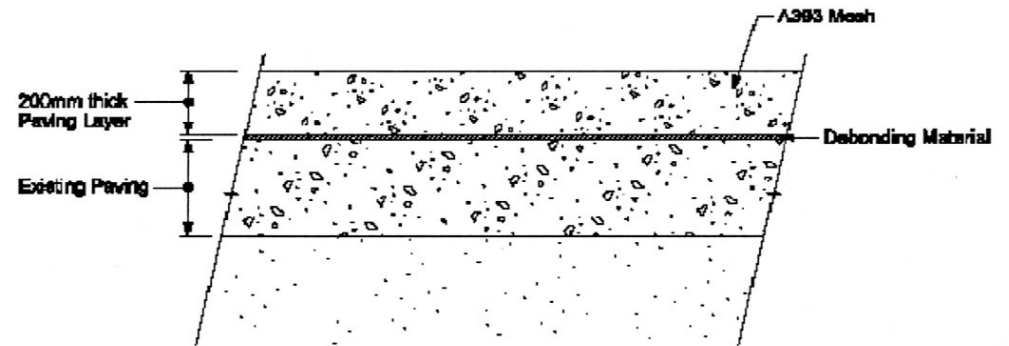

Detail B  
1:20

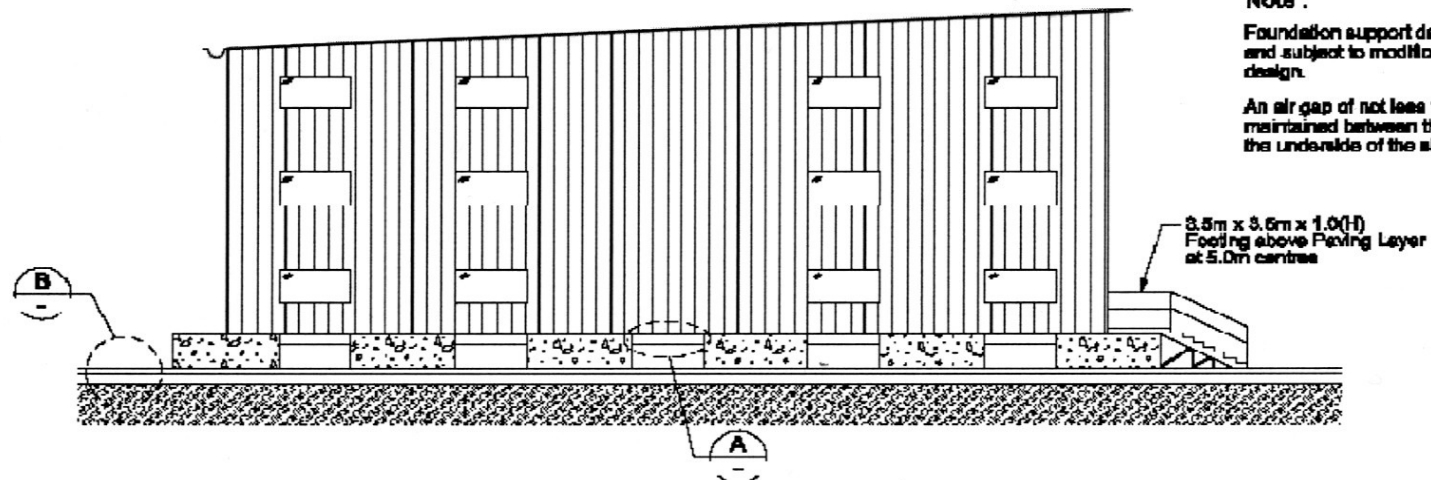

**Note :**

Foundation support details indicative only and subject to modification during detailed design.

An air gap of not less than 500mm will be maintained between the ground slab and the underside of the site offices.



Project Title: Demolition of Buildings and Structures in the Proposed Kennedy Town Comprehensive Development Area Site

Environmental Permit No.: EP-136/2002/C

Figure 4: Preliminary Mitigation Design

Note:  
This figure extracted from Appendix 1.2 of the Environmental Report for Application number VEP-234/2007