


**Notes (註):**

- Temporary Works Area  
臨時工地
- Stilling Basin  
靜水池
- Armour Rock Based Panel  
岩石嵌板
- Temporary Pier Seawall  
臨時碼頭海堤

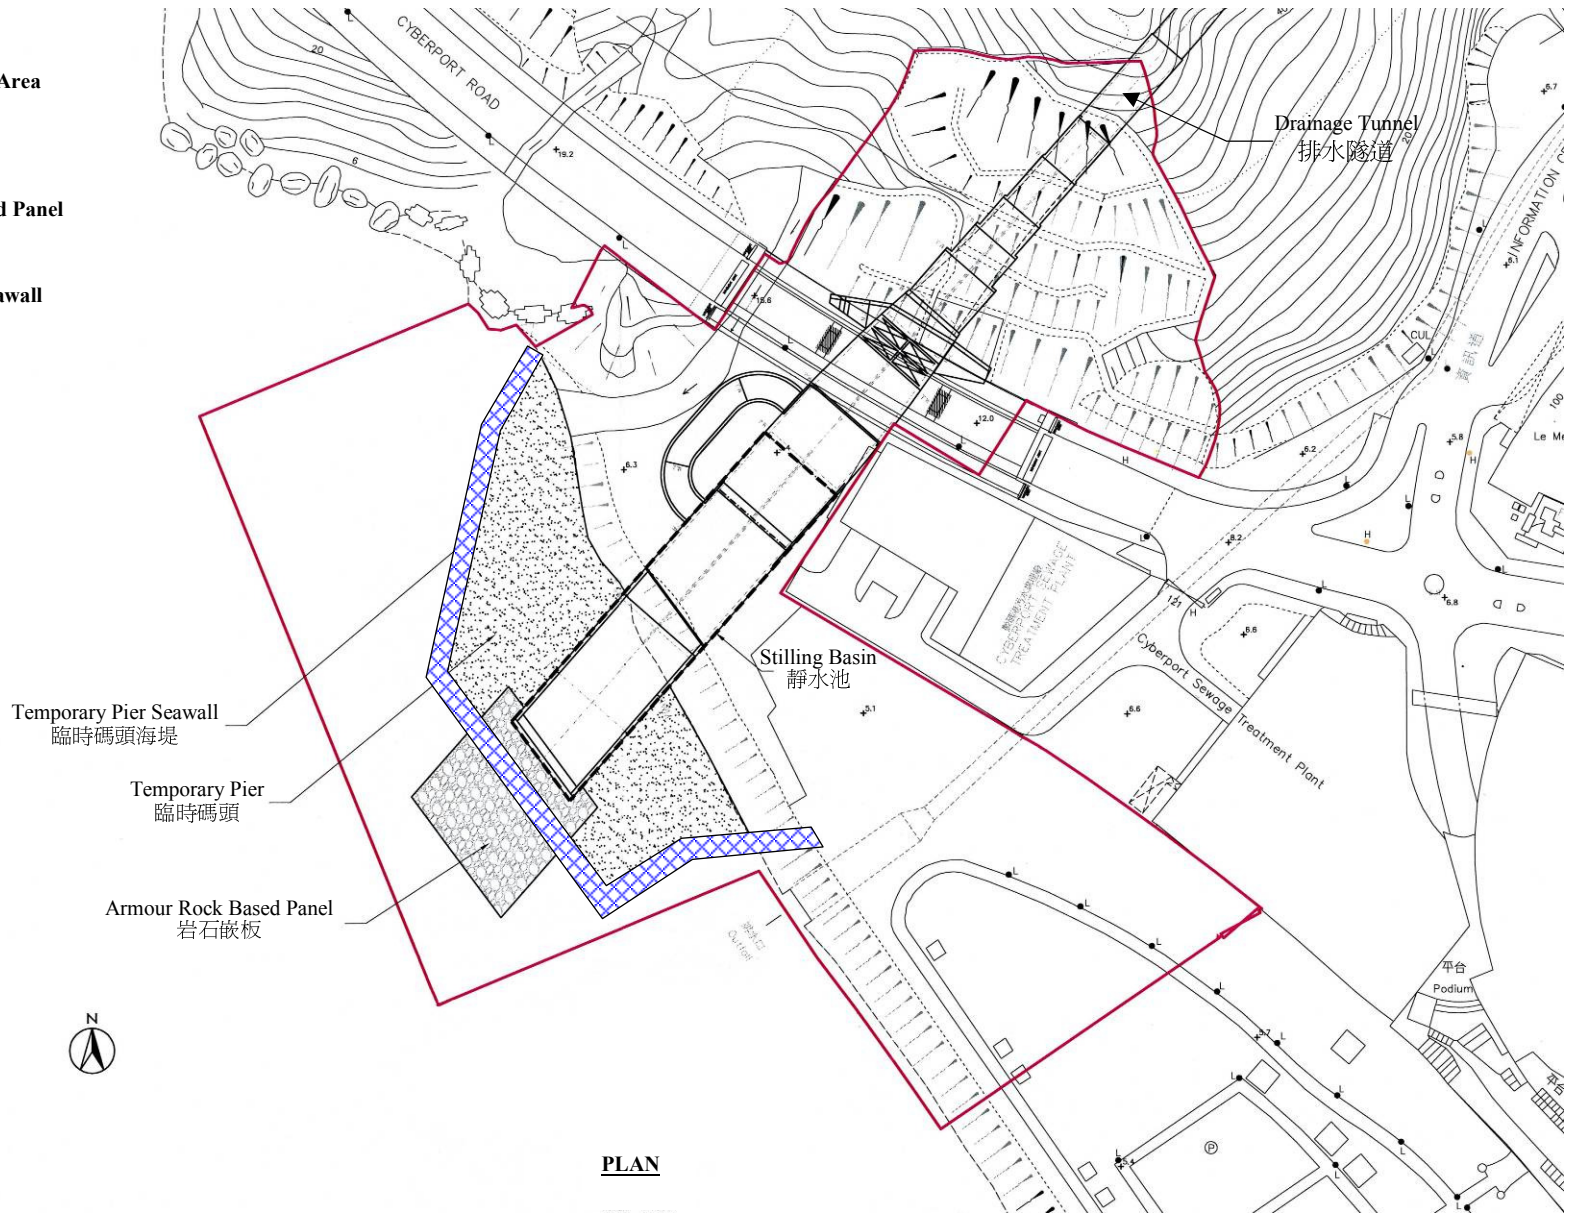

**Project Title : Drainage Improvement in Northern Hong Kong Island –  
Hong Kong West Drainage Tunnel**  
**工程項目名稱：港島北部雨水排放系統改善計劃 – 港島西雨水排放隧道**  
**Environmental Permit No. : EP-272/2007/B**  
**環境許可證編號 : EP-272/2007/B**

**Figure 3: Location of Western Portal**  
**圖 3 : 西面出水口位置**

(This figure was prepared based on Drawing No. HKWDT/DNJV/MD/2010/113 of VEP Application (VEP-292/2009)  
 (本圖是根據申請更改環境許可證 (VEP-292/2009) 繪圖編號 HKWDT/DNJV/MD/2010/113 編制)