


KEY 圖例

--- Site Boundary 工地周邊

— Chain Link Fence 連鎖圍欄


■ Noise Barrier 隔音屏障

Barrier with minimum density of 10kg/m²
 (e.g. - 18g, 1.2mm thick, galvanised steel sheet)
 屏障最小密度為10kg/m²
 (例如18g, 1.2mm 厚之鋅鐵片)

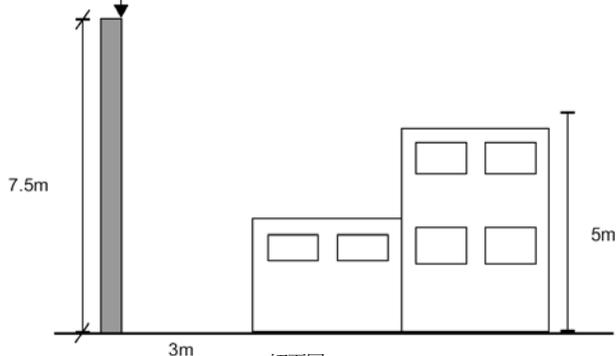

切面圖
Section

不依比例
Not to Scale

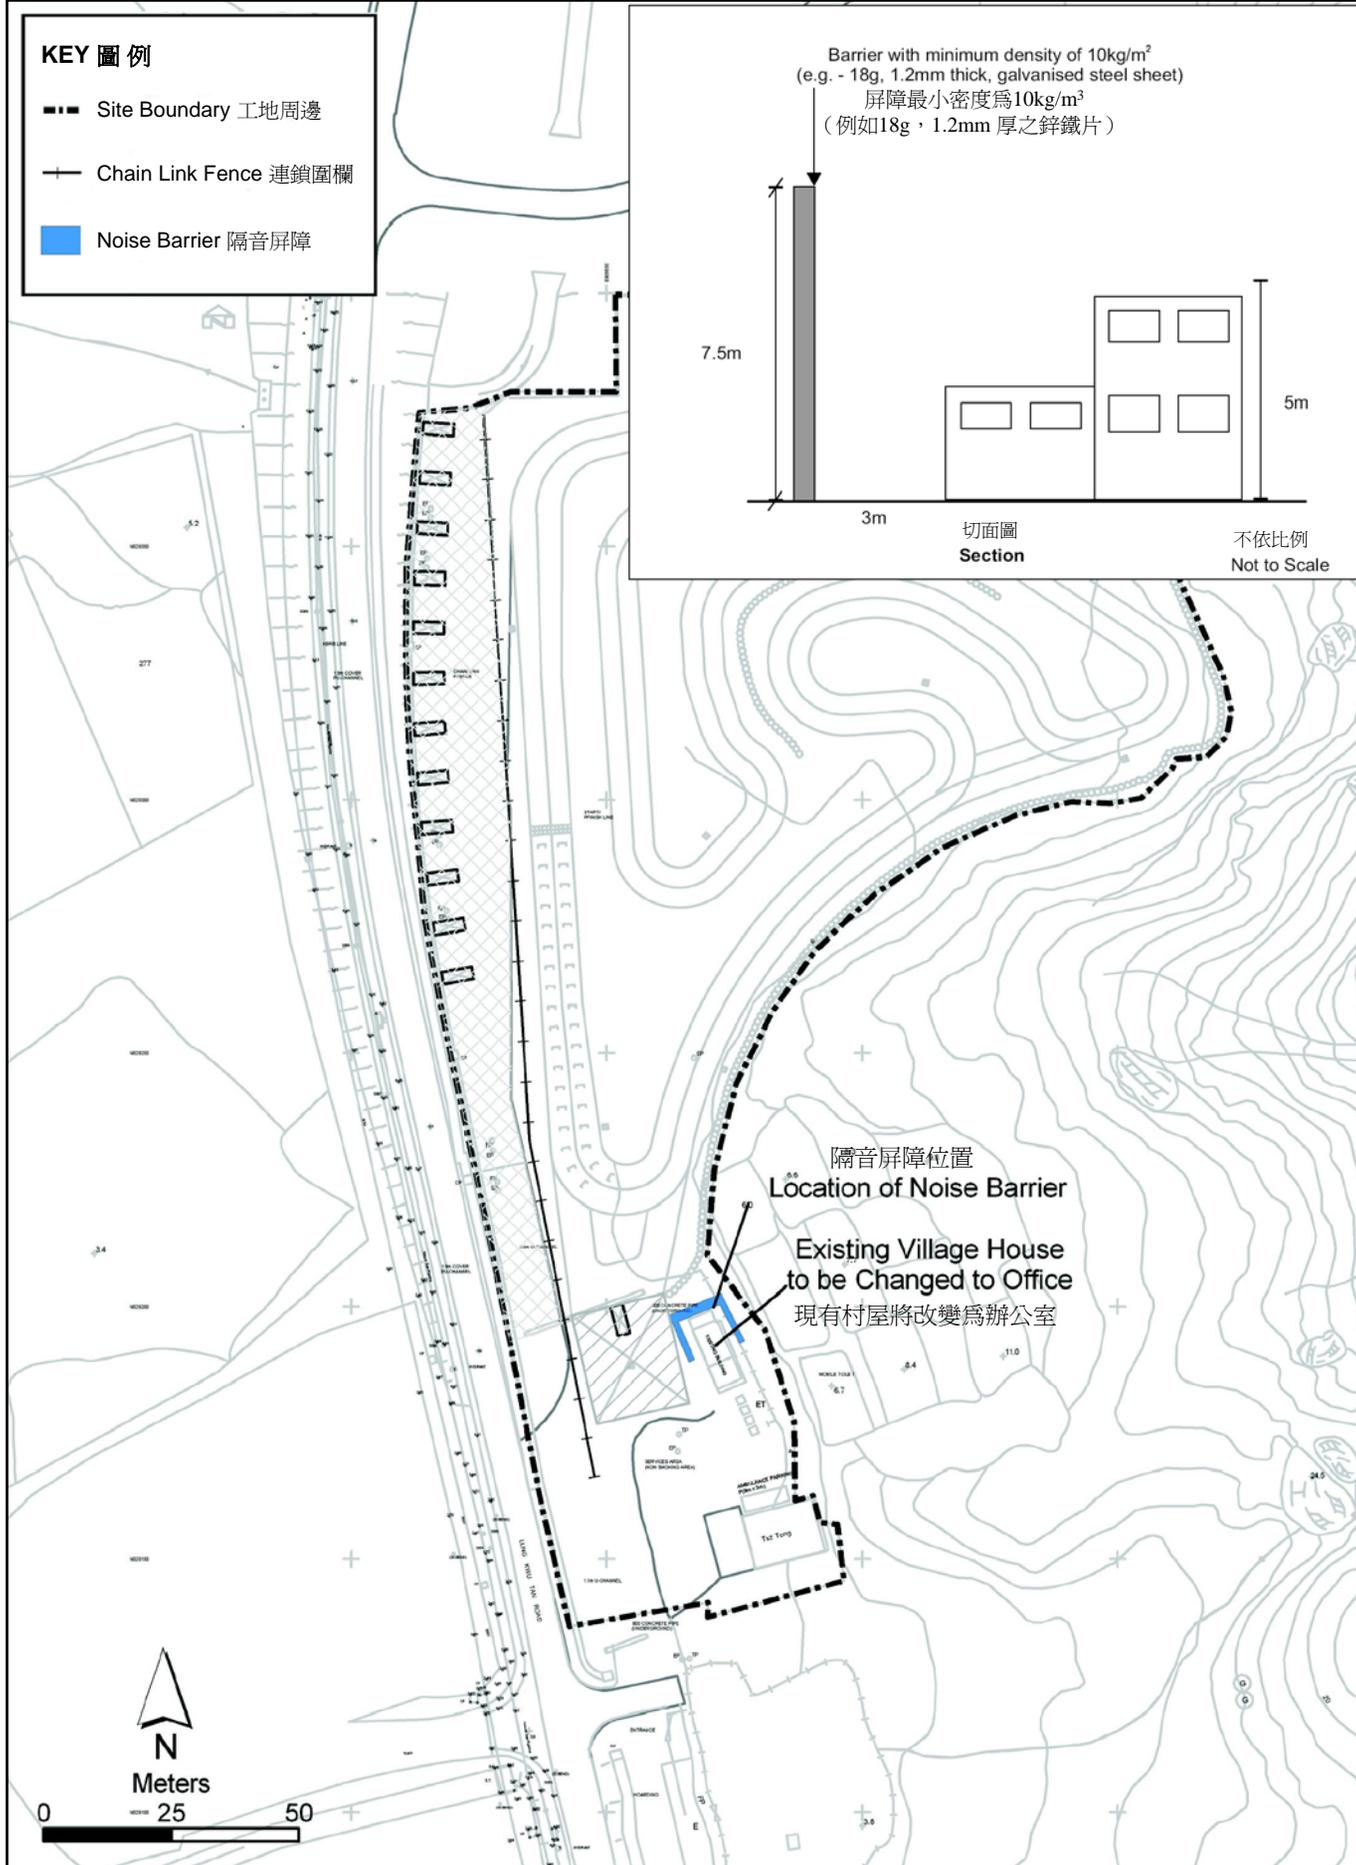

隔音屏障位置
Location of Noise Barrier

Existing Village House
to be Changed to Office
現有村屋將改變為辦公室

Proposed Karting Track in DD134, Lung Kwu Sheung Tan, Tuen Mun

在屯門龍鼓上灘丈量約份134號(D.D.134)內擬建小型賽車場

Location of Noise Barrier 隔音屏障位置圖

Environmental Permit No.:

環境許可證編號:

EP-244/2006/C

Figure 圖 5

