

ANNEX A2

Figures Of Air Sensitive Receivers

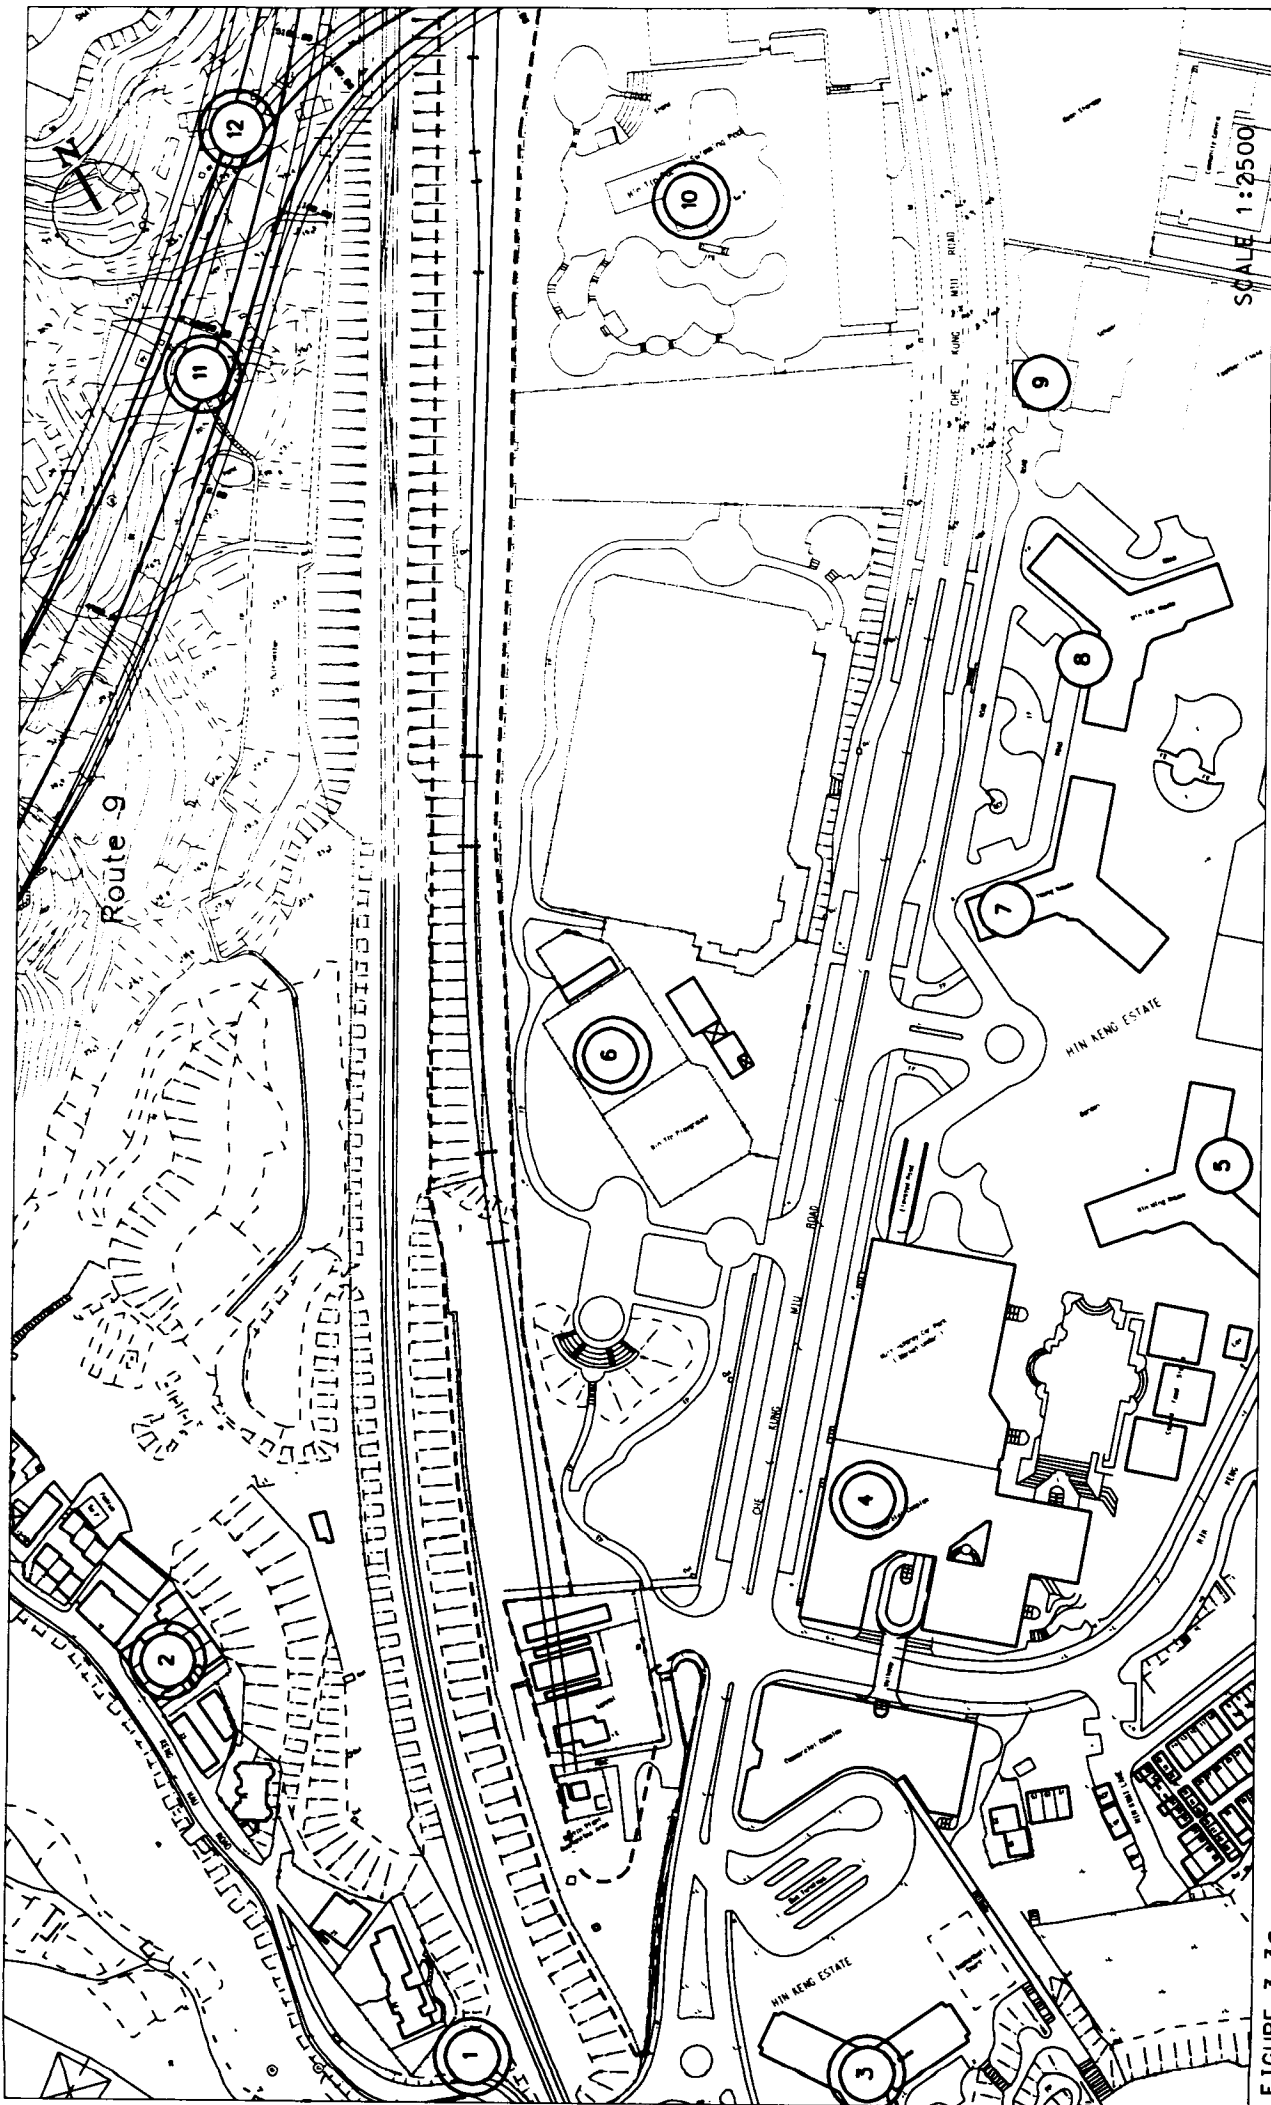







FIGURE 3.30


AIR SENSITIVE RECEIVERS FOR CONSTRUCTION PHASE

HIN KENG TO TAI WAI

- LEGEND
-  Alignment
 -  Air Sensitive Receivers
 -  Representative Air Sensitive Receivers Selected for Assessment
 -  Station Site
 -  Worksite Area

Environmental Resources Management



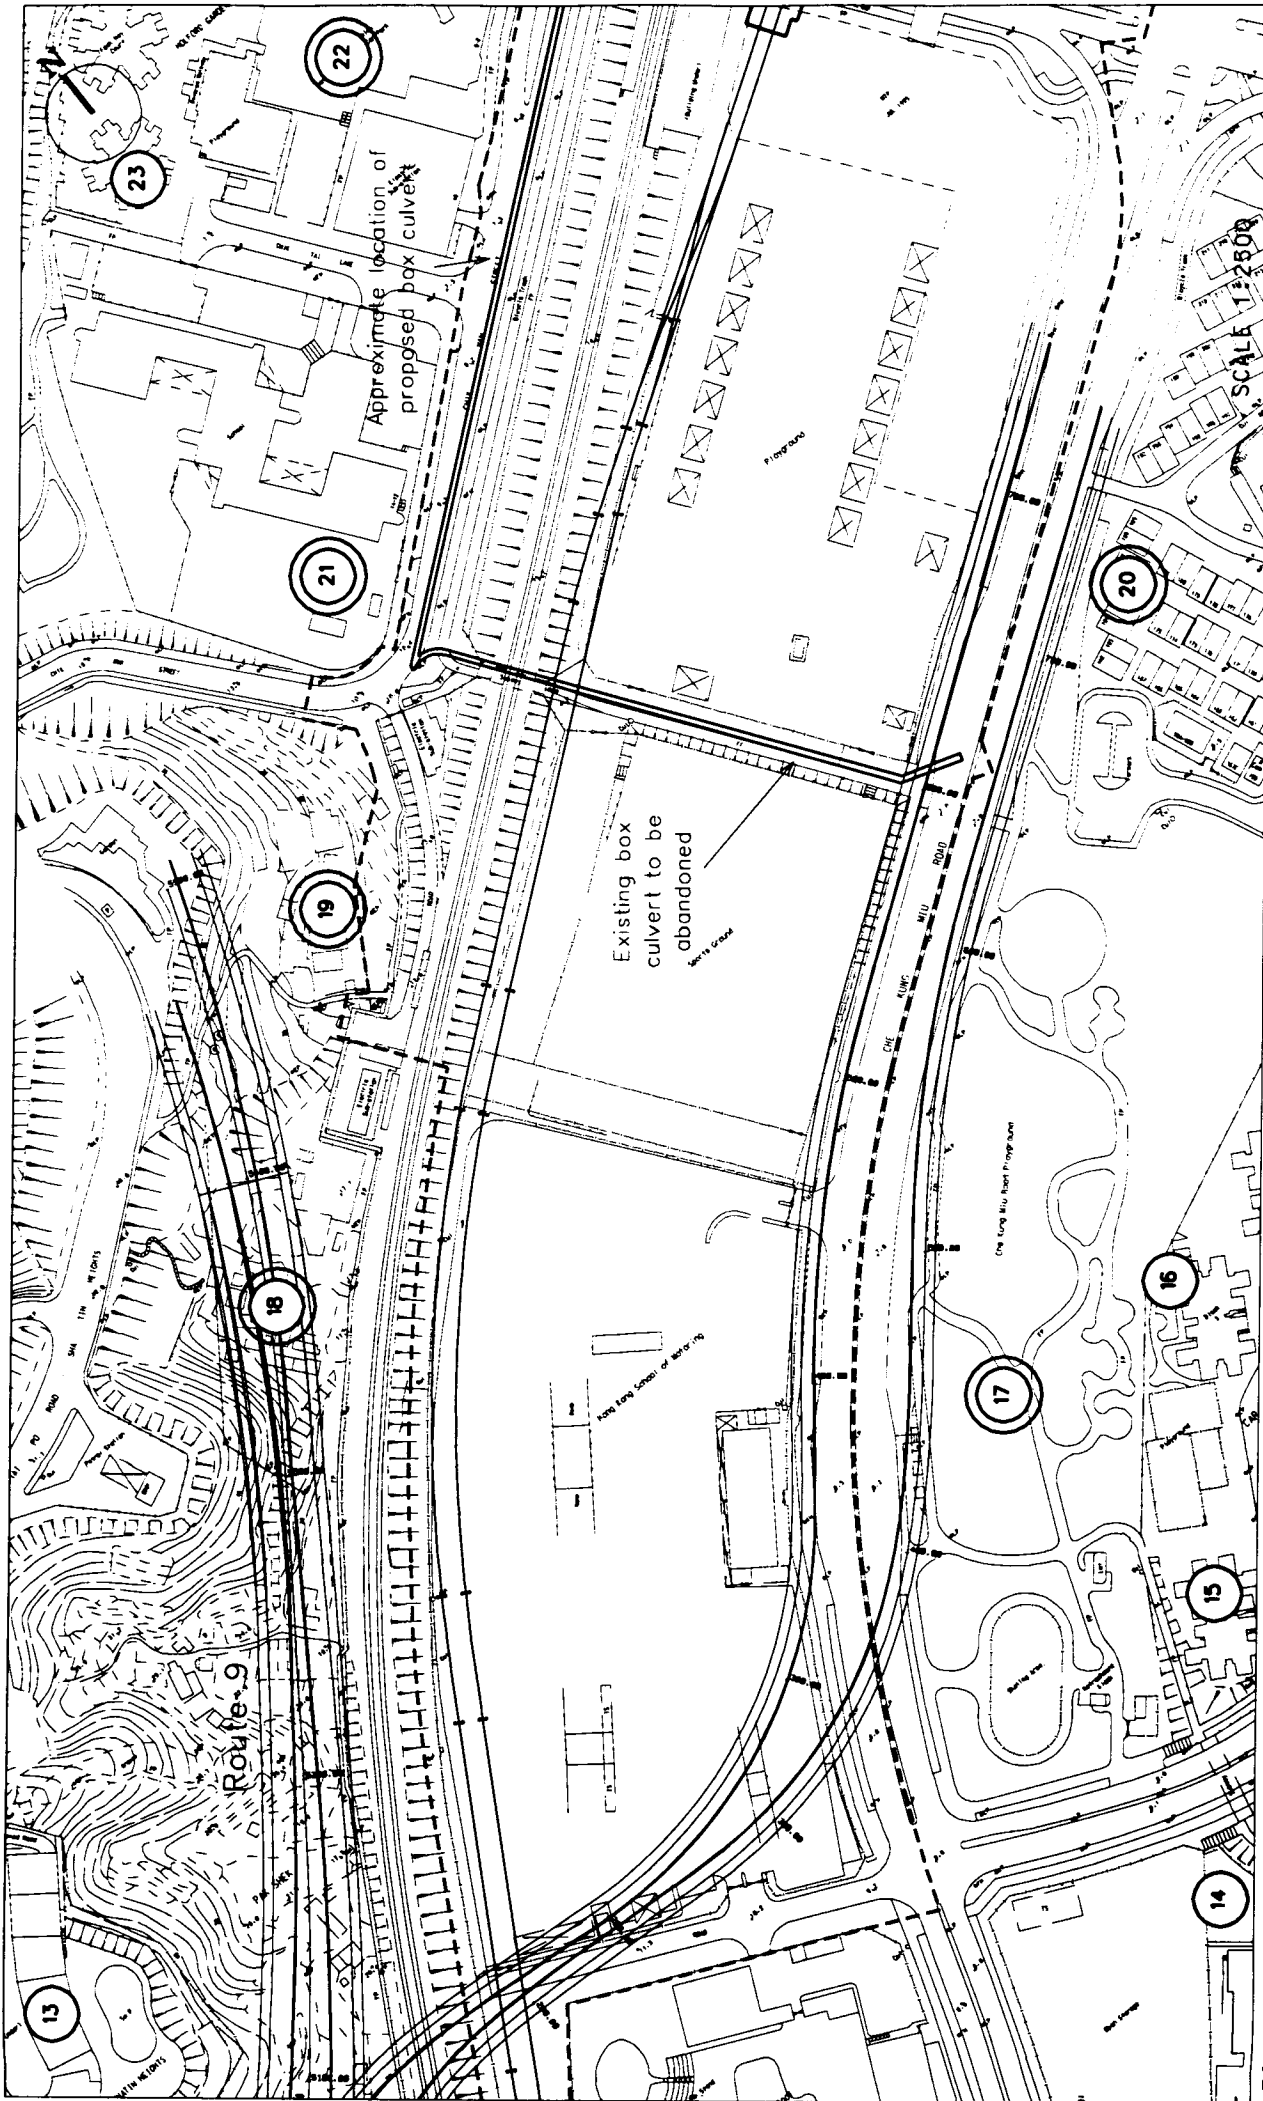

Environmental Resources Management

LEGEND

- Alignment
- Air Sensitive Receivers Representative Air Sensitive Receivers Selected for Assessment
- Station Site
- ▭ Worksite Area

**AIR SENSITIVE RECEIVERS FOR CONSTRUCTION PHASE
TAI WAI DEPOT**

FIGURE 3.3b

USTM FILE# C1880.44
DATE: 01/04/99


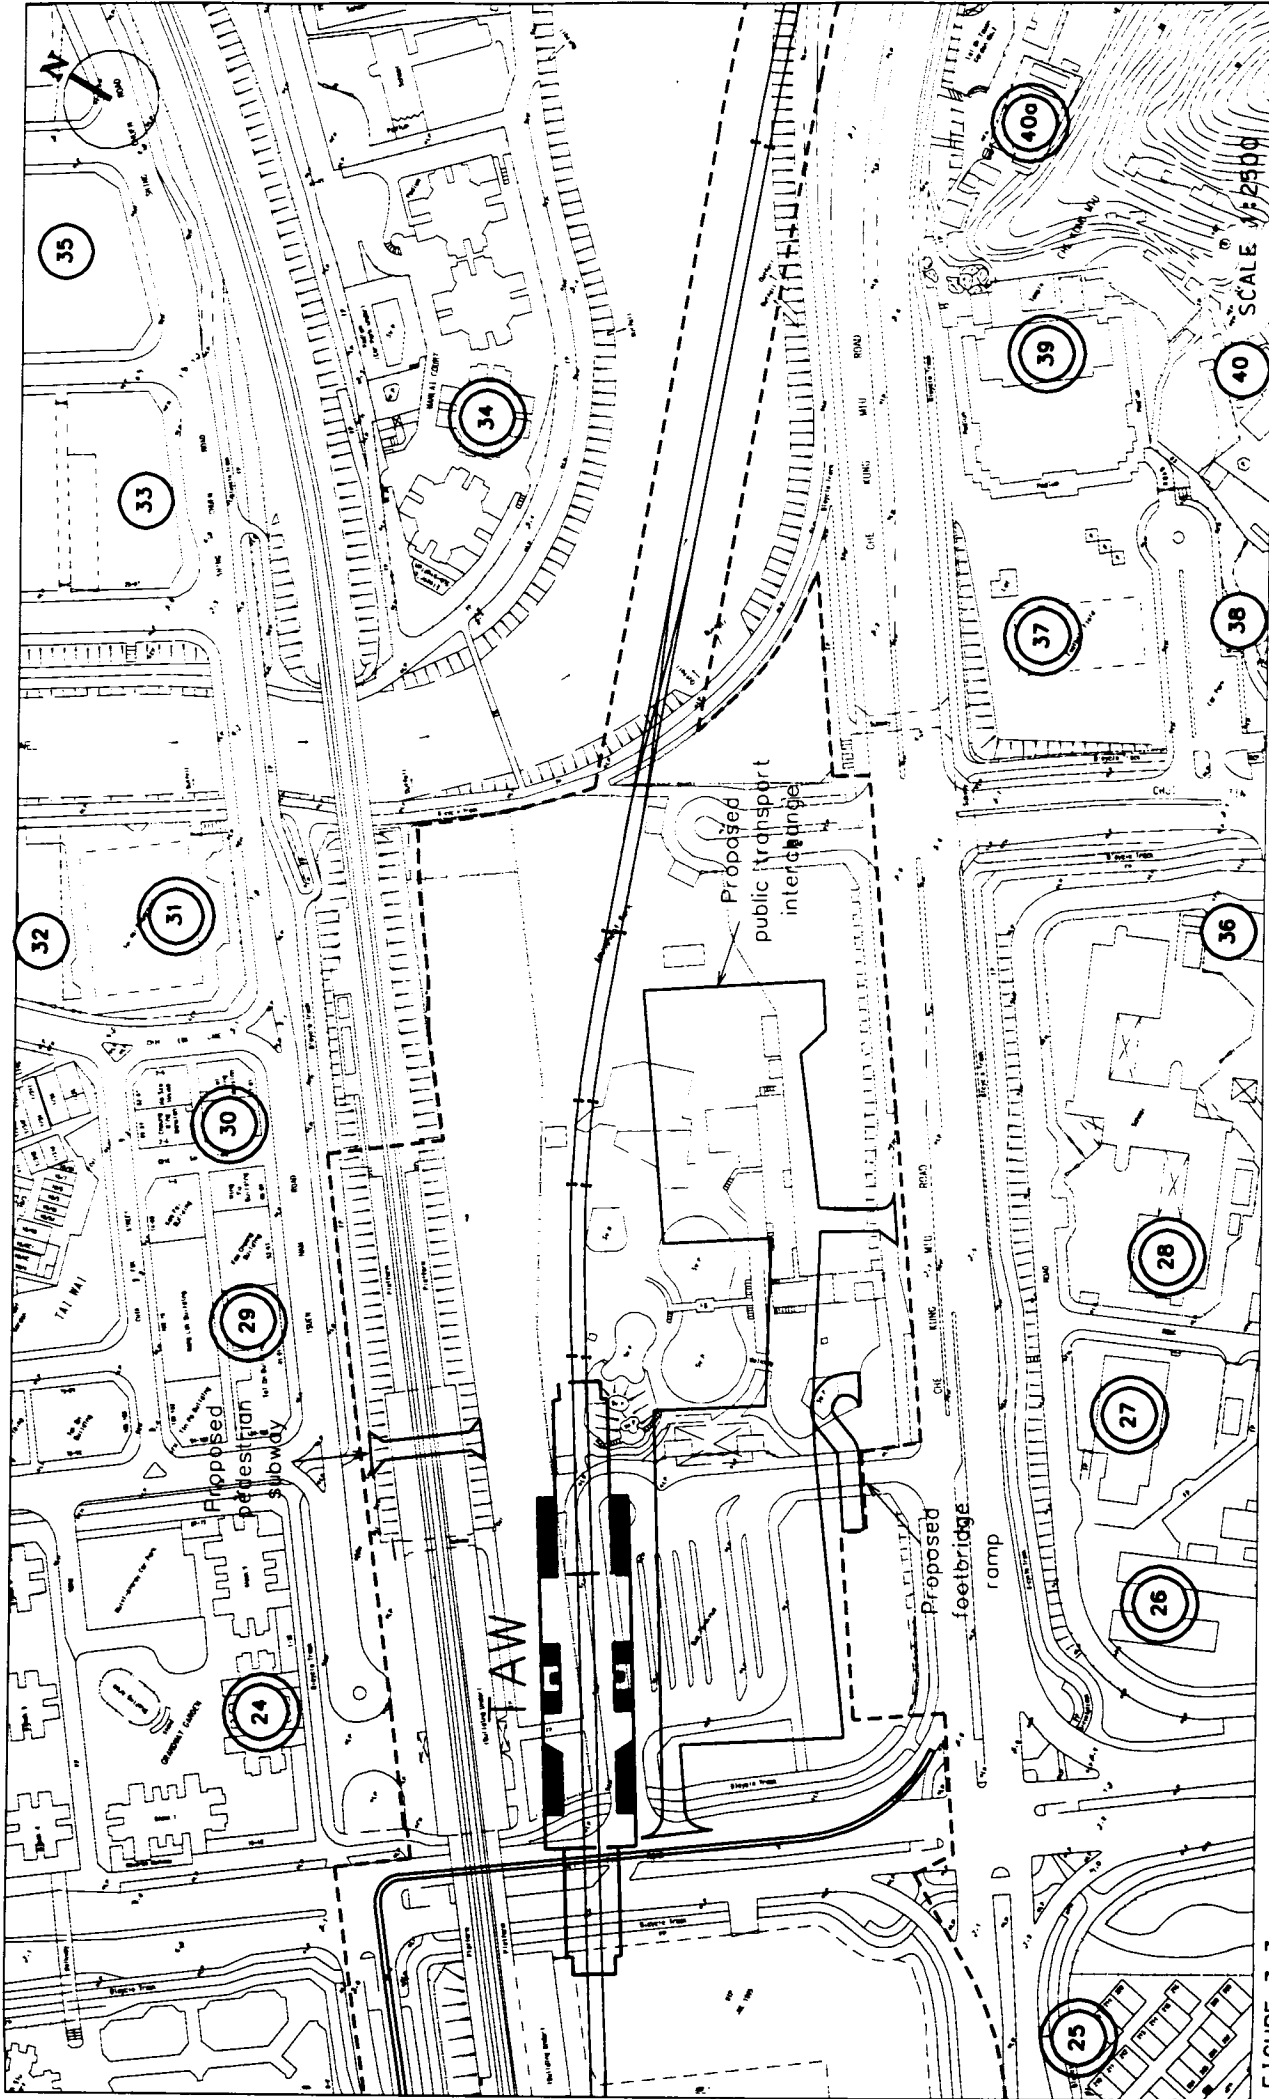


FIGURE 3.3C

AIR SENSITIVE RECEIVERS FOR CONSTRUCTION PHASE

TAI WAI STATION TO SHA TIN TAU

- LEGEND
- Alignment
 - Air Sensitive Receivers
 - Representative Air Sensitive Receivers Selected for Assessment
 - Station Site
 - Worksite Area

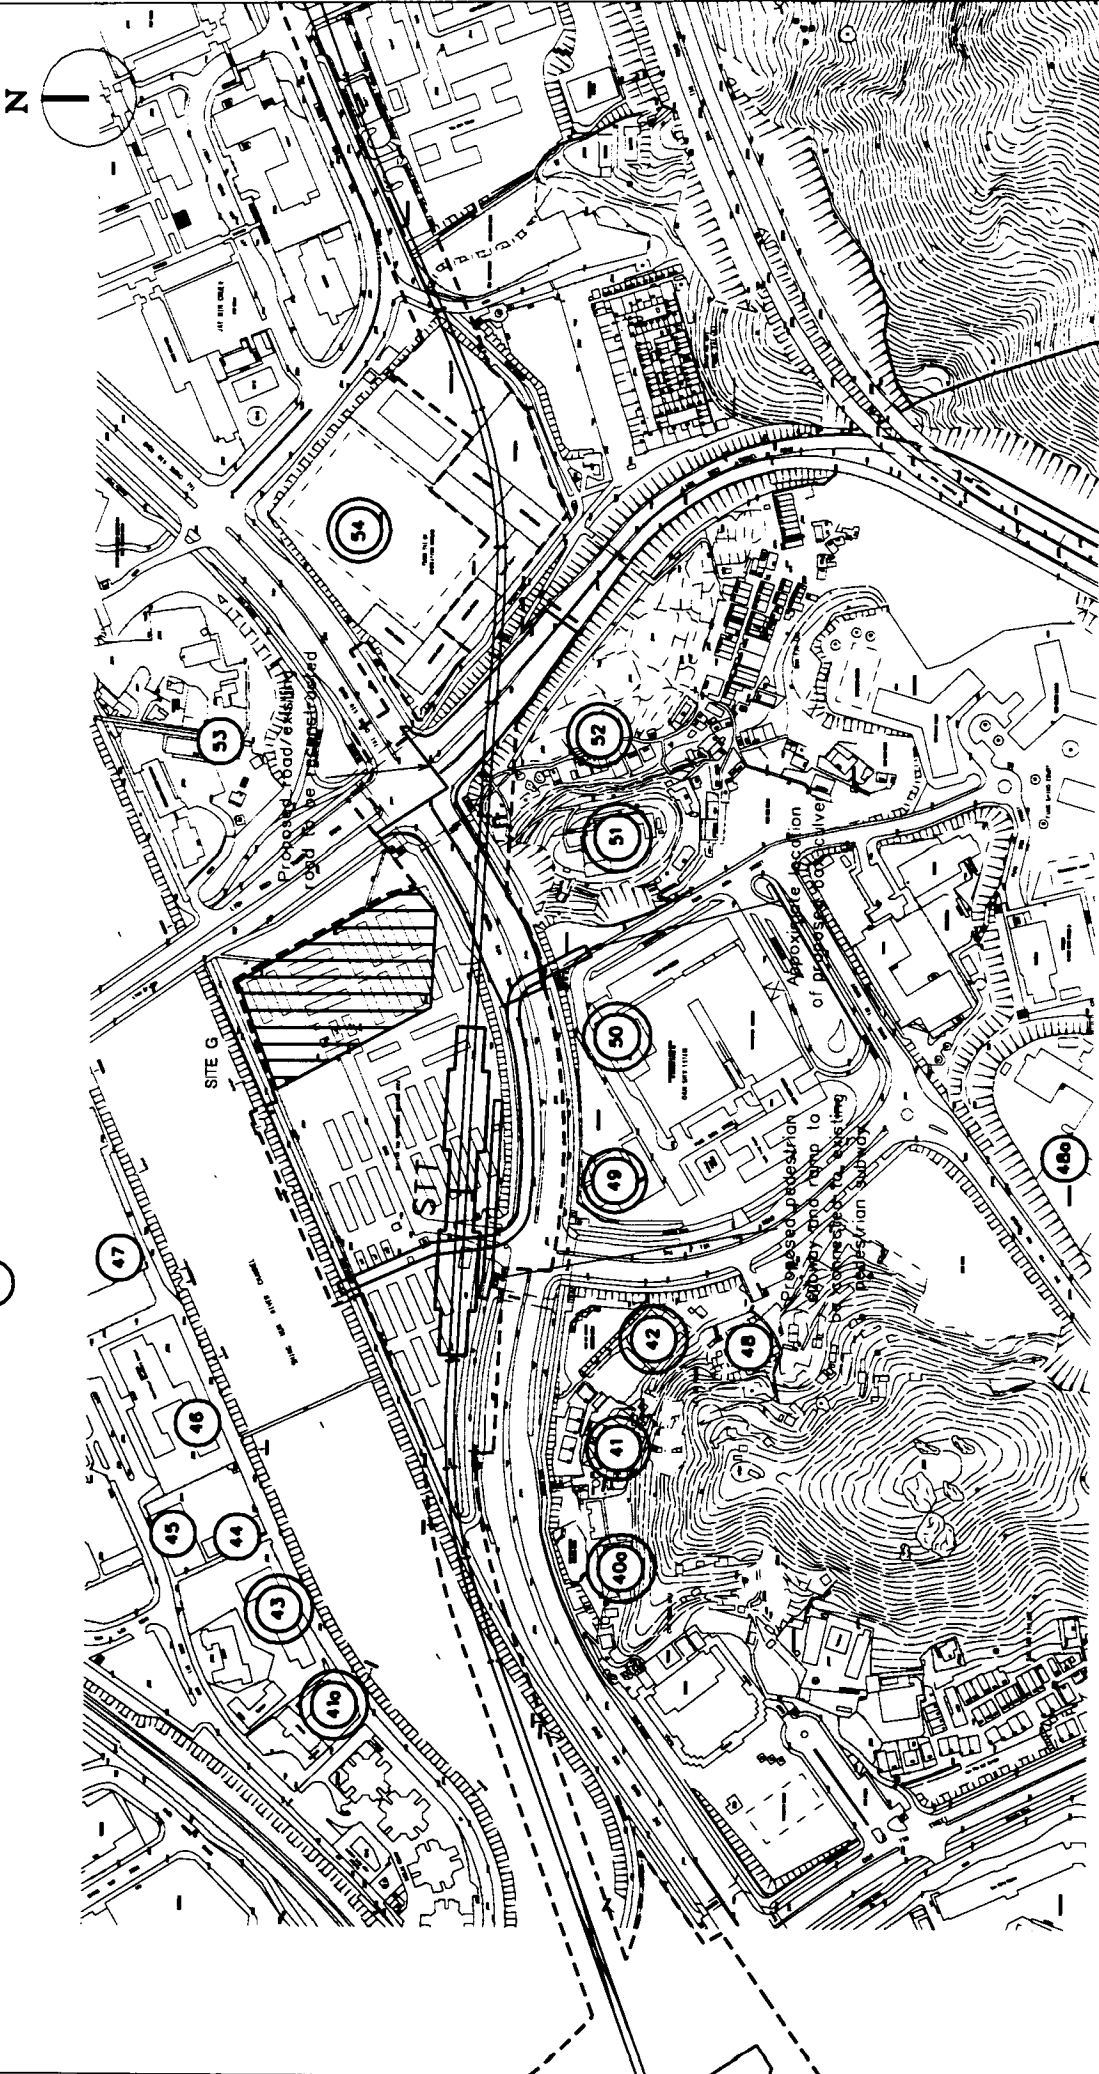

SCALE 1:4500



Environmental Resources Management


- LEGEND**
- Alignment
 - Air Sensitive Receivers Representative Air Sensitive Receivers Selected for Assessment
 - Station Site
 - ▭ Worksite Area
 - ▨ System-Related Worksite

AIR SENSITIVE RECEIVERS FOR CONSTRUCTION PHASE

SHA TIN TAU TO SHA KOK STREET

FIGURE 3.3d

USTM FILE: C1880-45
DATE: 01/04/99

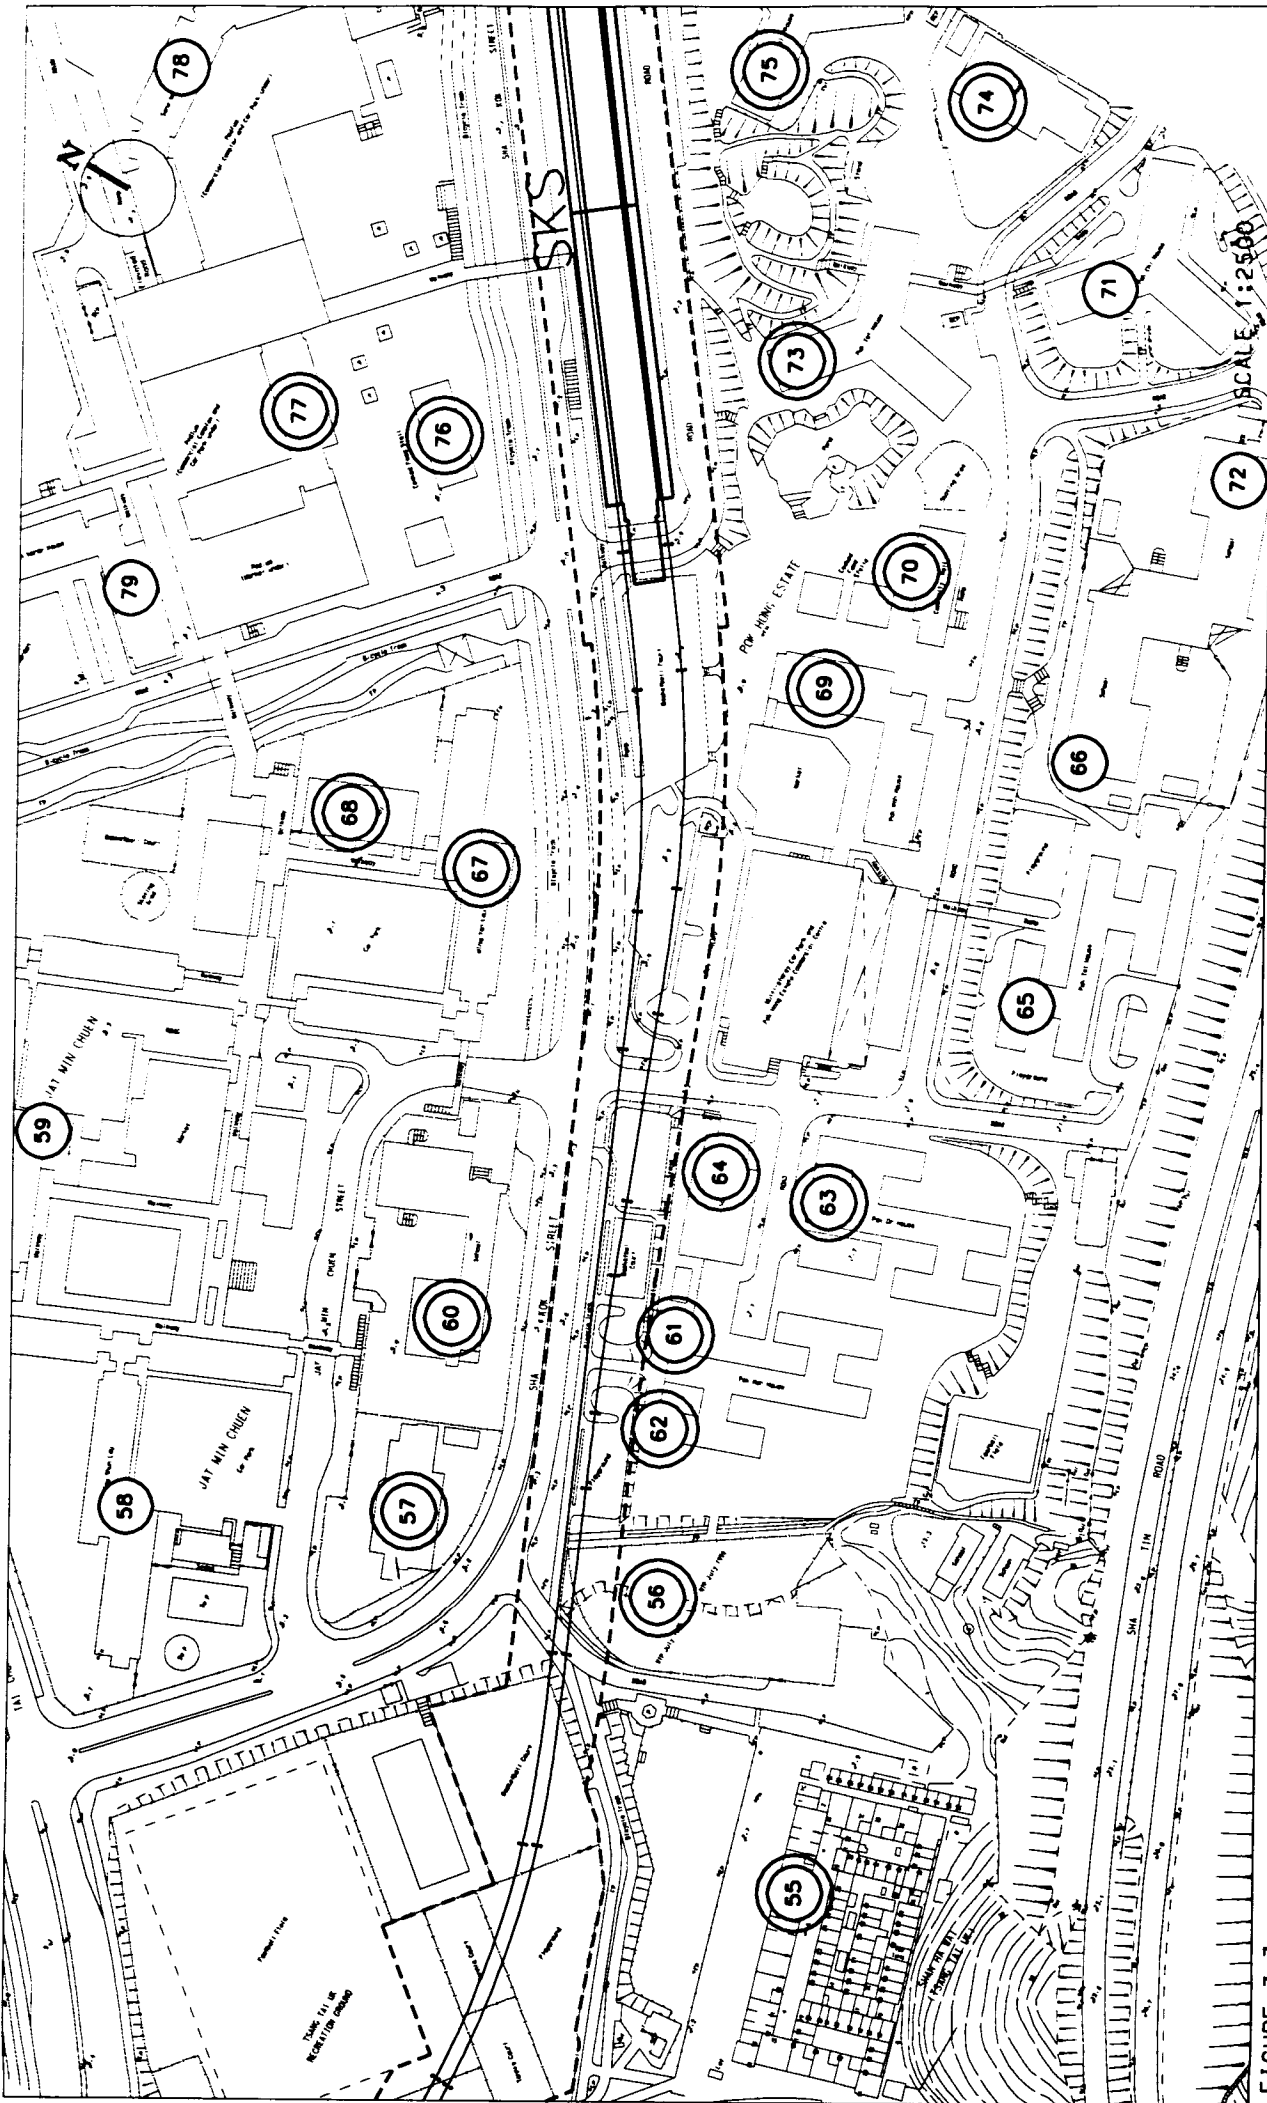

AIR SENSITIVE RECEIVERS FOR CONSTRUCTION PHASE
SHA TIN TAU TO SHA KOK STREET

LEGEND
 Alignment
 Air Sensitive Receivers
 Representative Air Sensitive Receivers
 Selected for Assessment
 Station Site
 Worksite Area

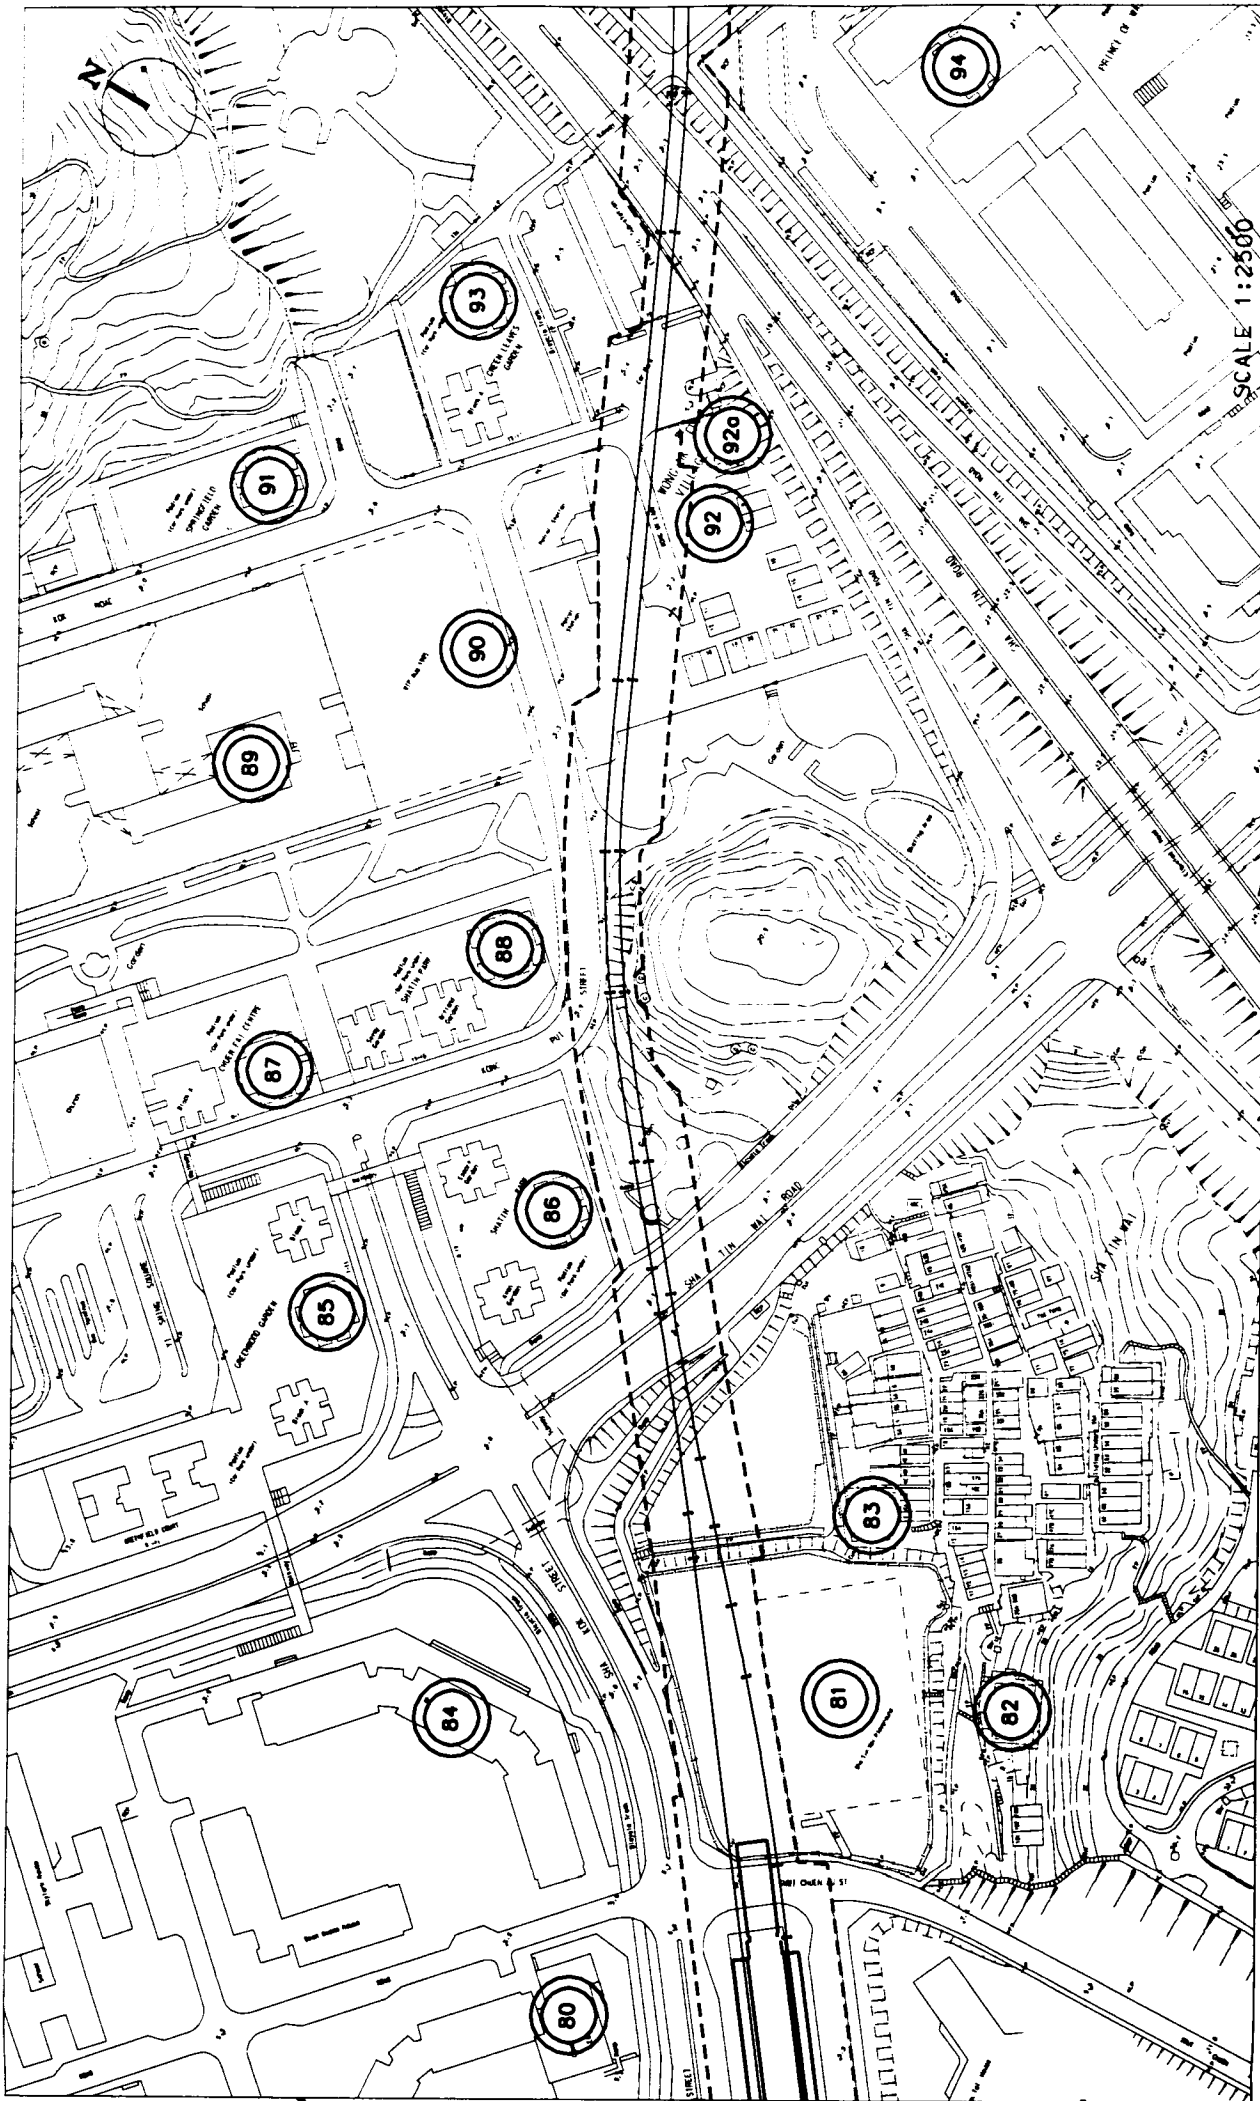


FIGURE 3.3f

AIR SENSITIVE RECEIVERS FOR CONSTRUCTION PHASE
 SHA KOK STREET TO CITY ONE SHATIN

- LEGEND
- Alignment
 - Air Sensitive Receivers
 - Representative Air Sensitive Receivers Selected for Assessment
 - Station Site
 - Worksite Area

Environmental
 Resources
 Management





Environmental Resources Management

LEGEND


- Alignment
- Air Sensitive Receivers
- Representative Air Sensitive Receivers Selected for Assessment
- Station Site
- Worksite Area




AIR SENSITIVE RECEIVERS FOR CONSTRUCTION PHASE
CITY ONE SHATIN TO SHEK MUN

FIGURE 3.39

USTM FILED: C1890.49
DATE: 01/04/99

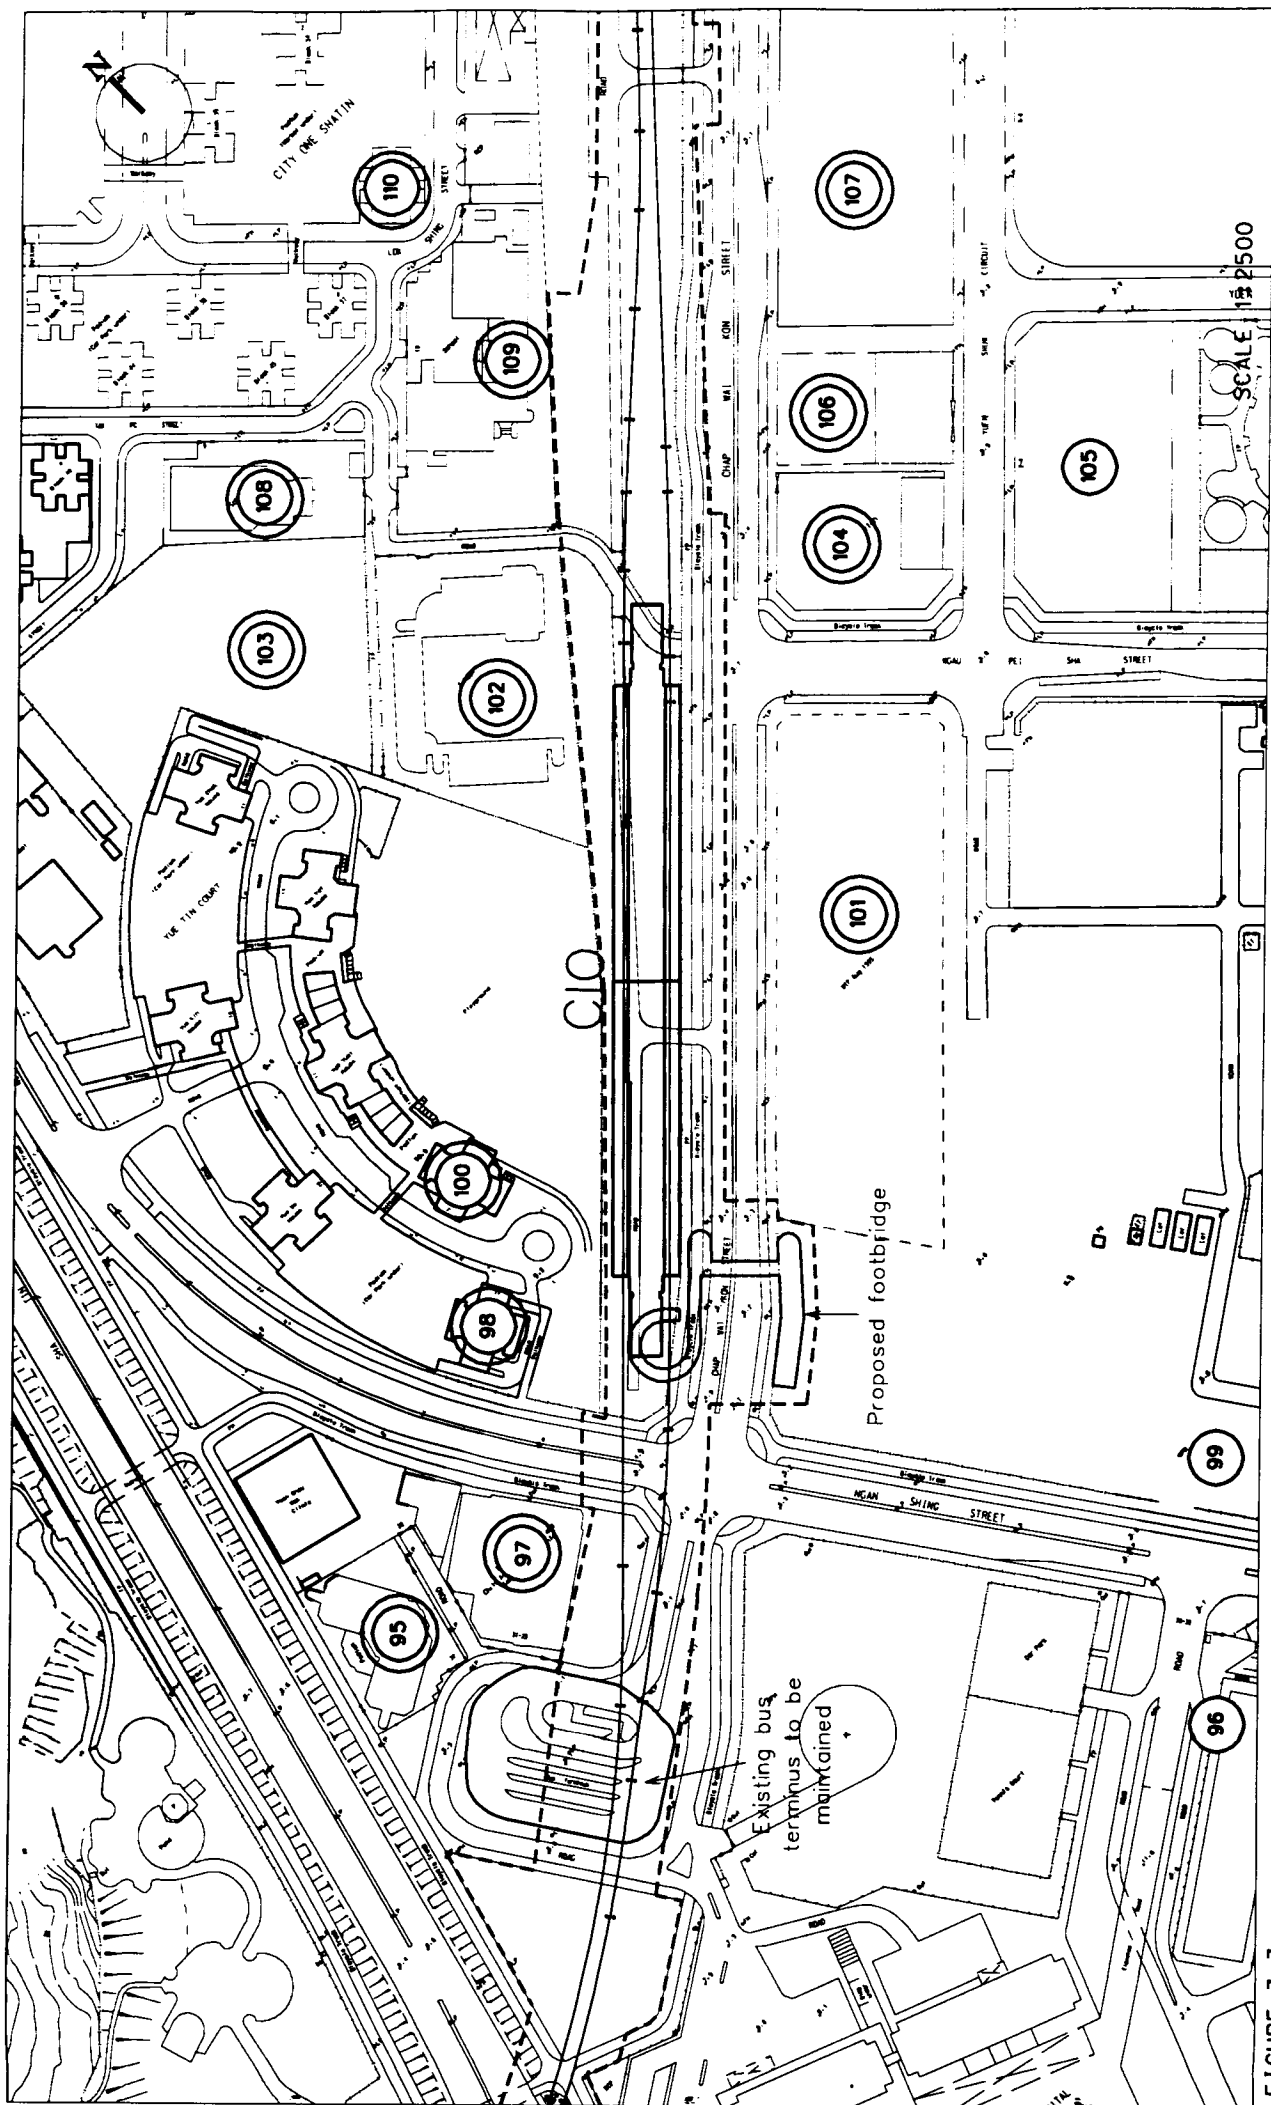

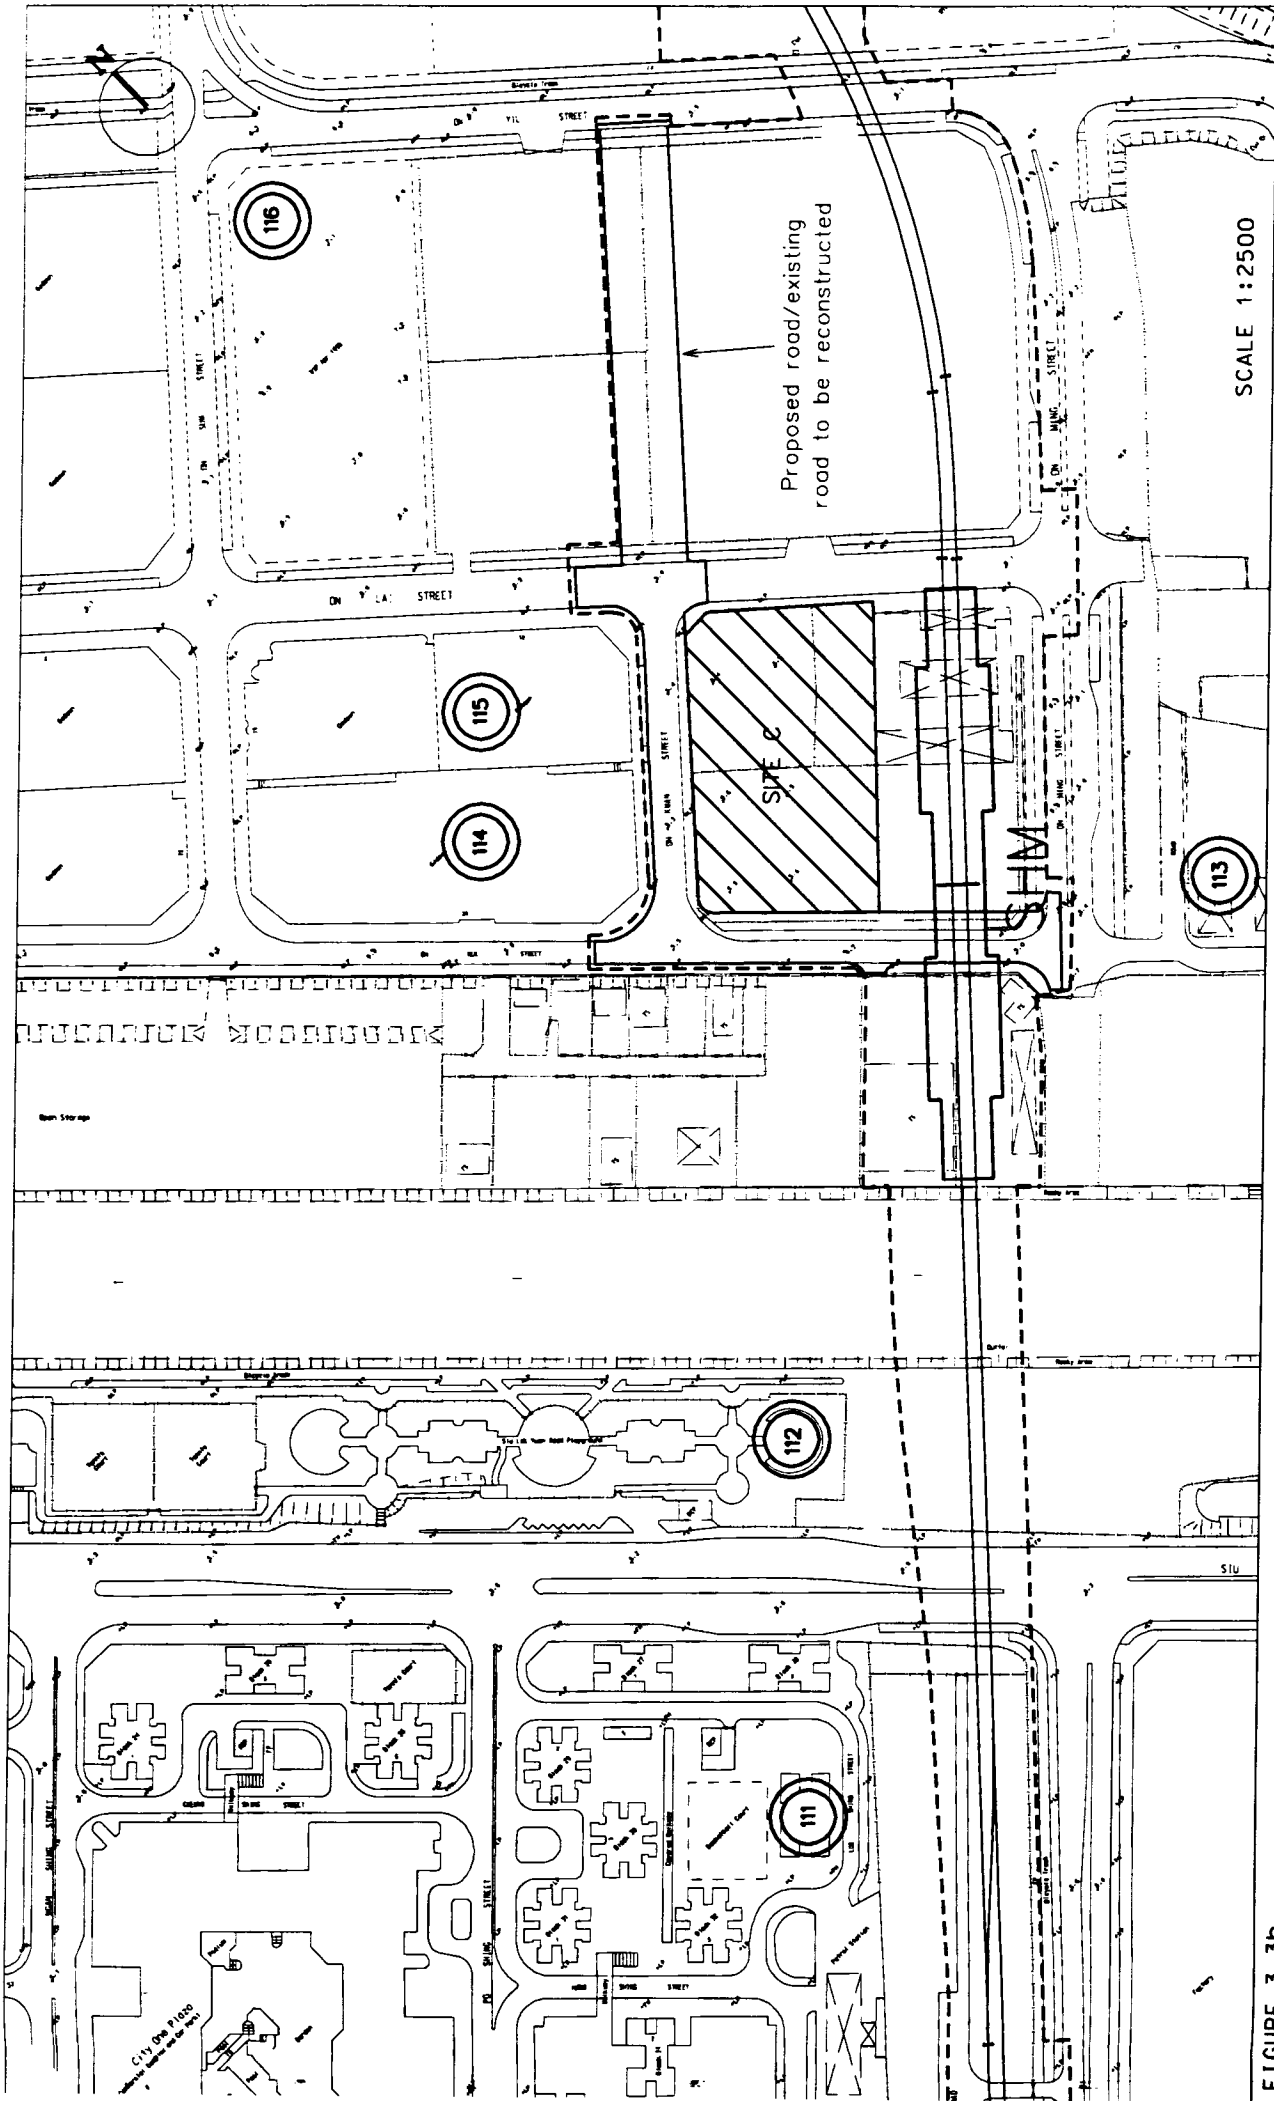

SCALE 1:2500

AIR SENSITIVE RECEIVERS FOR CONSTRUCTION PHASE

SHEK MUN TO CHEVALIER GARDEN

- LEGEND
- Alignment
 - Air Sensitive Receivers
 - Representative Air Sensitive Receivers Selected for Assessment
 - Station Site
 - ▨ Worksite Area
 - ▭ System-related Worksite


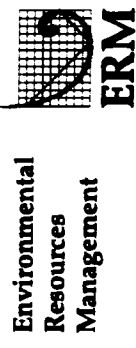


FIGURE 3.3h

USM FILE: C1890_50
DATE: 01/04/99

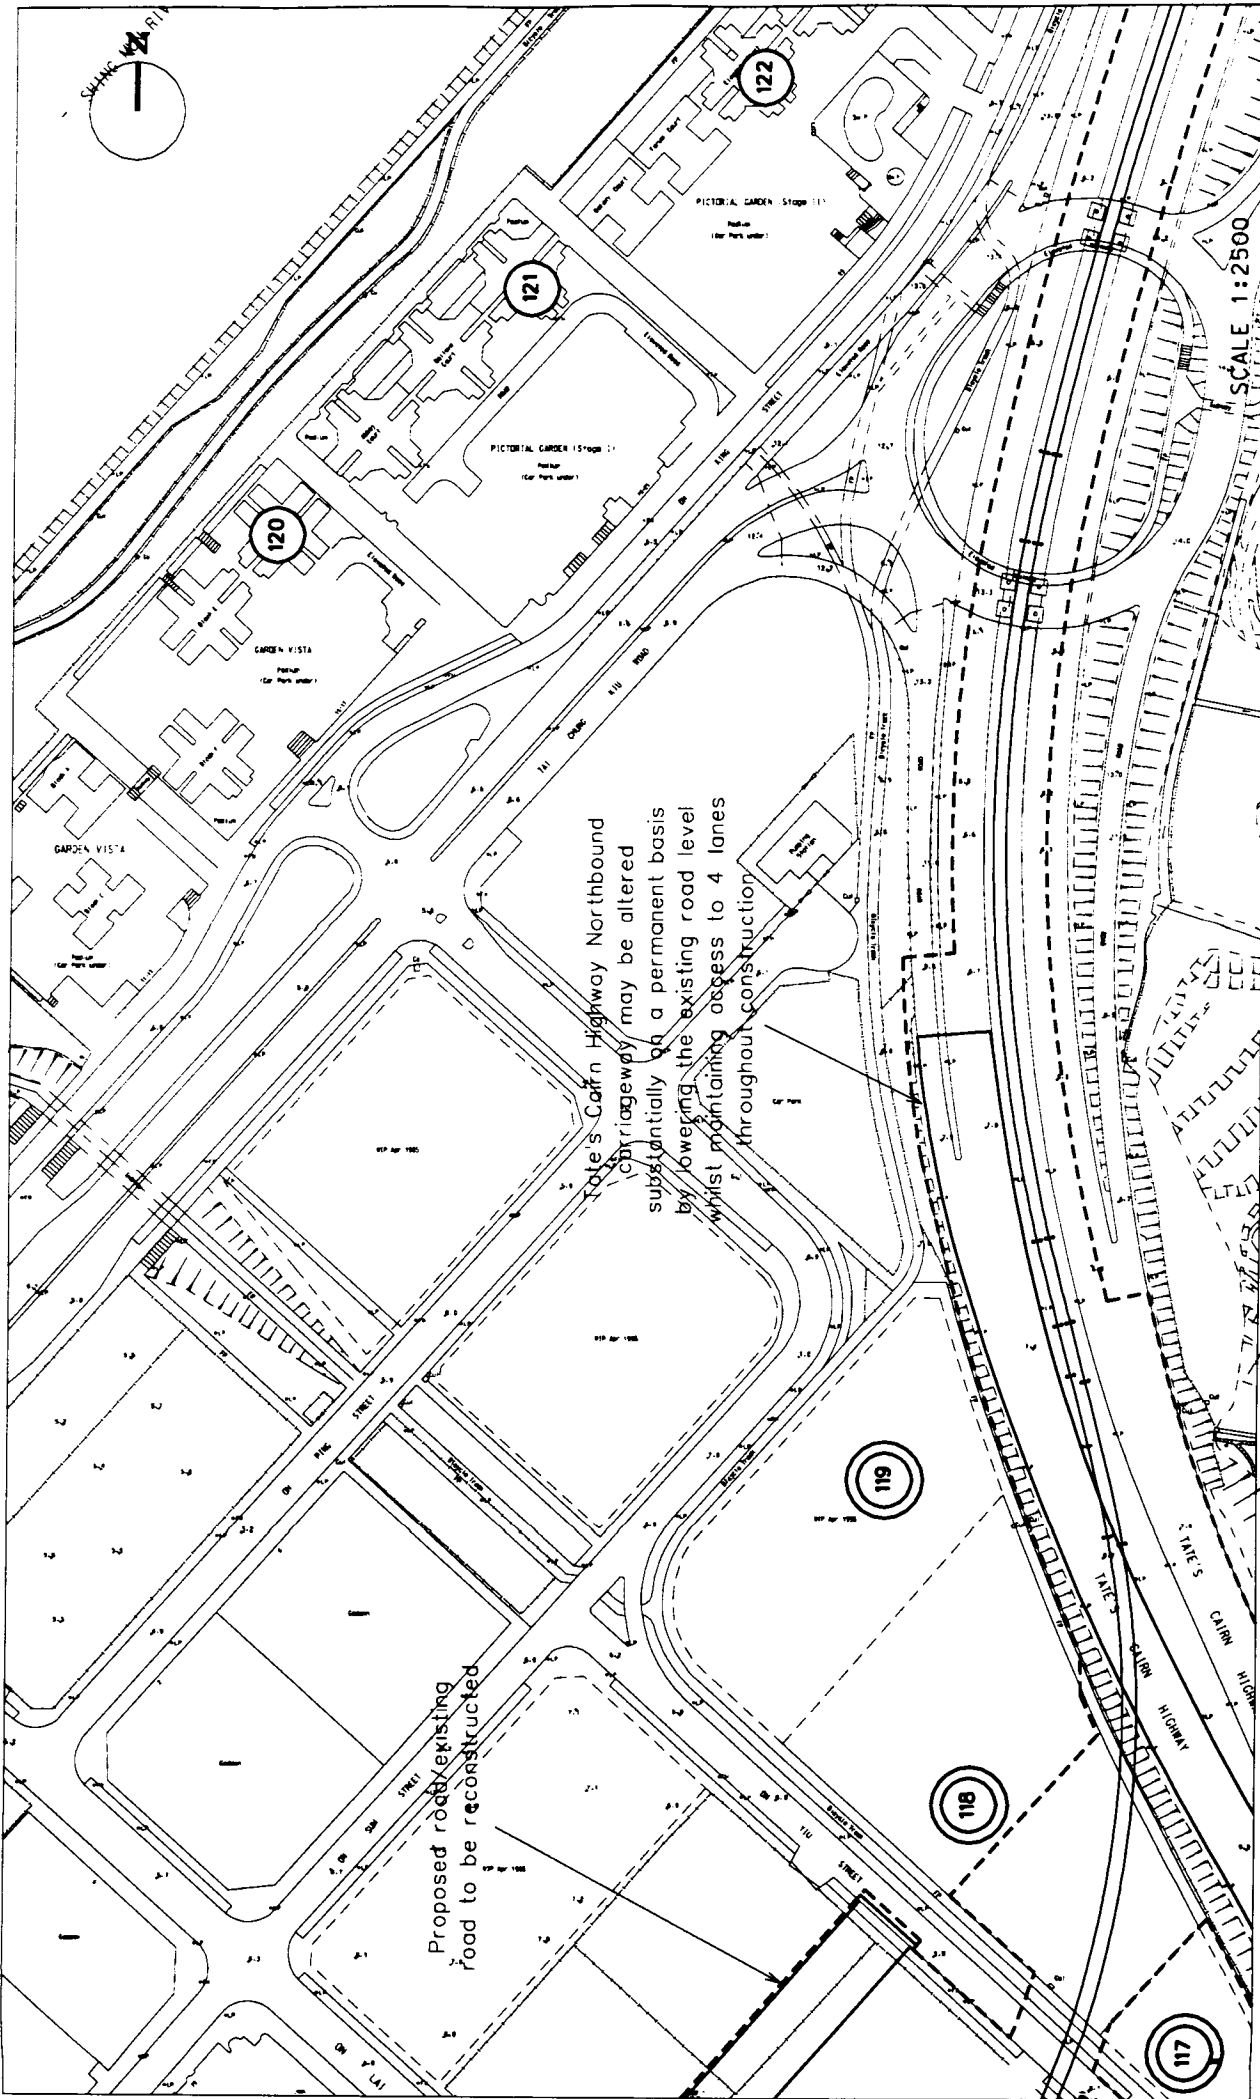

Environmental Resources Management

LEGEND

- Alignment
- Air Sensitive Receiver
- Representative Air Sensitive Receiver Selected for Assessment
- Station Site
- ▭ Worksite Area

**AIR SENSITIVE RECEIVERS FOR CONSTRUCTION PHASE
SHEK MUN TO CHEVALIER GARDEN**

FIGURE 3.31

USTN FILE: C1009.51
DATE: 01/04/99

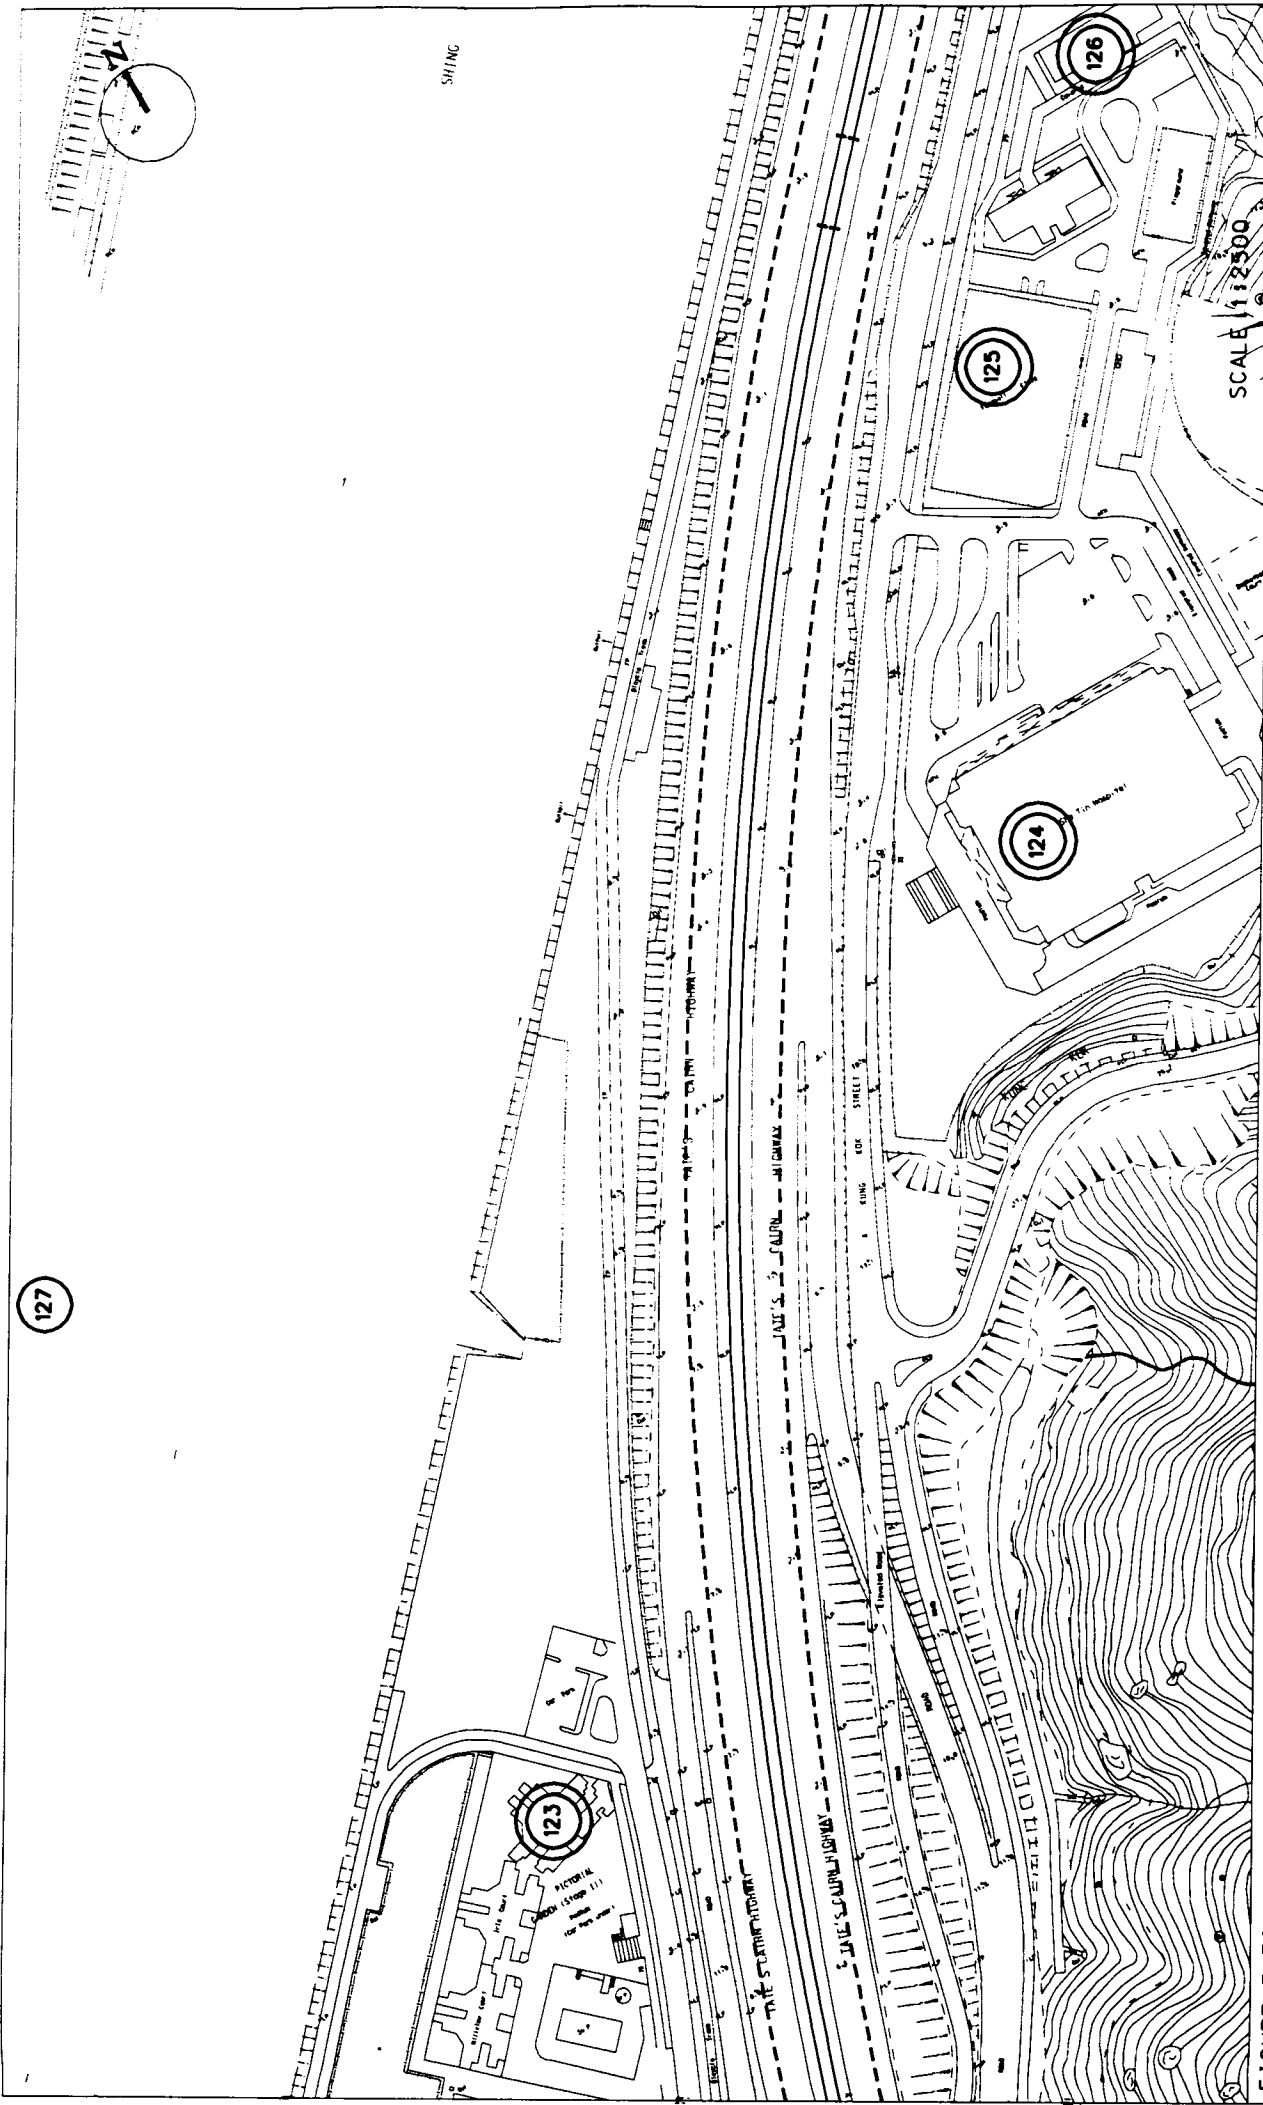


FIGURE 3.3j

AIR SENSITIVE RECEIVERS FOR CONSTRUCTION PHASE
 SHEK MUN TO CHEVALIER GARDEN

- LEGEND
- Alignment
 - Air Sensitive Receivers
 - Representative Air Sensitive Receivers Selected for Assessment
 - Station Site
 - Worksite Area

Environmental
 Resources
 Management




127

SHT/INC

SCALE 1:2500

SHEK MUN RIVER CHANNEL

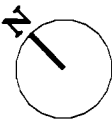

RIVER CHANNEL









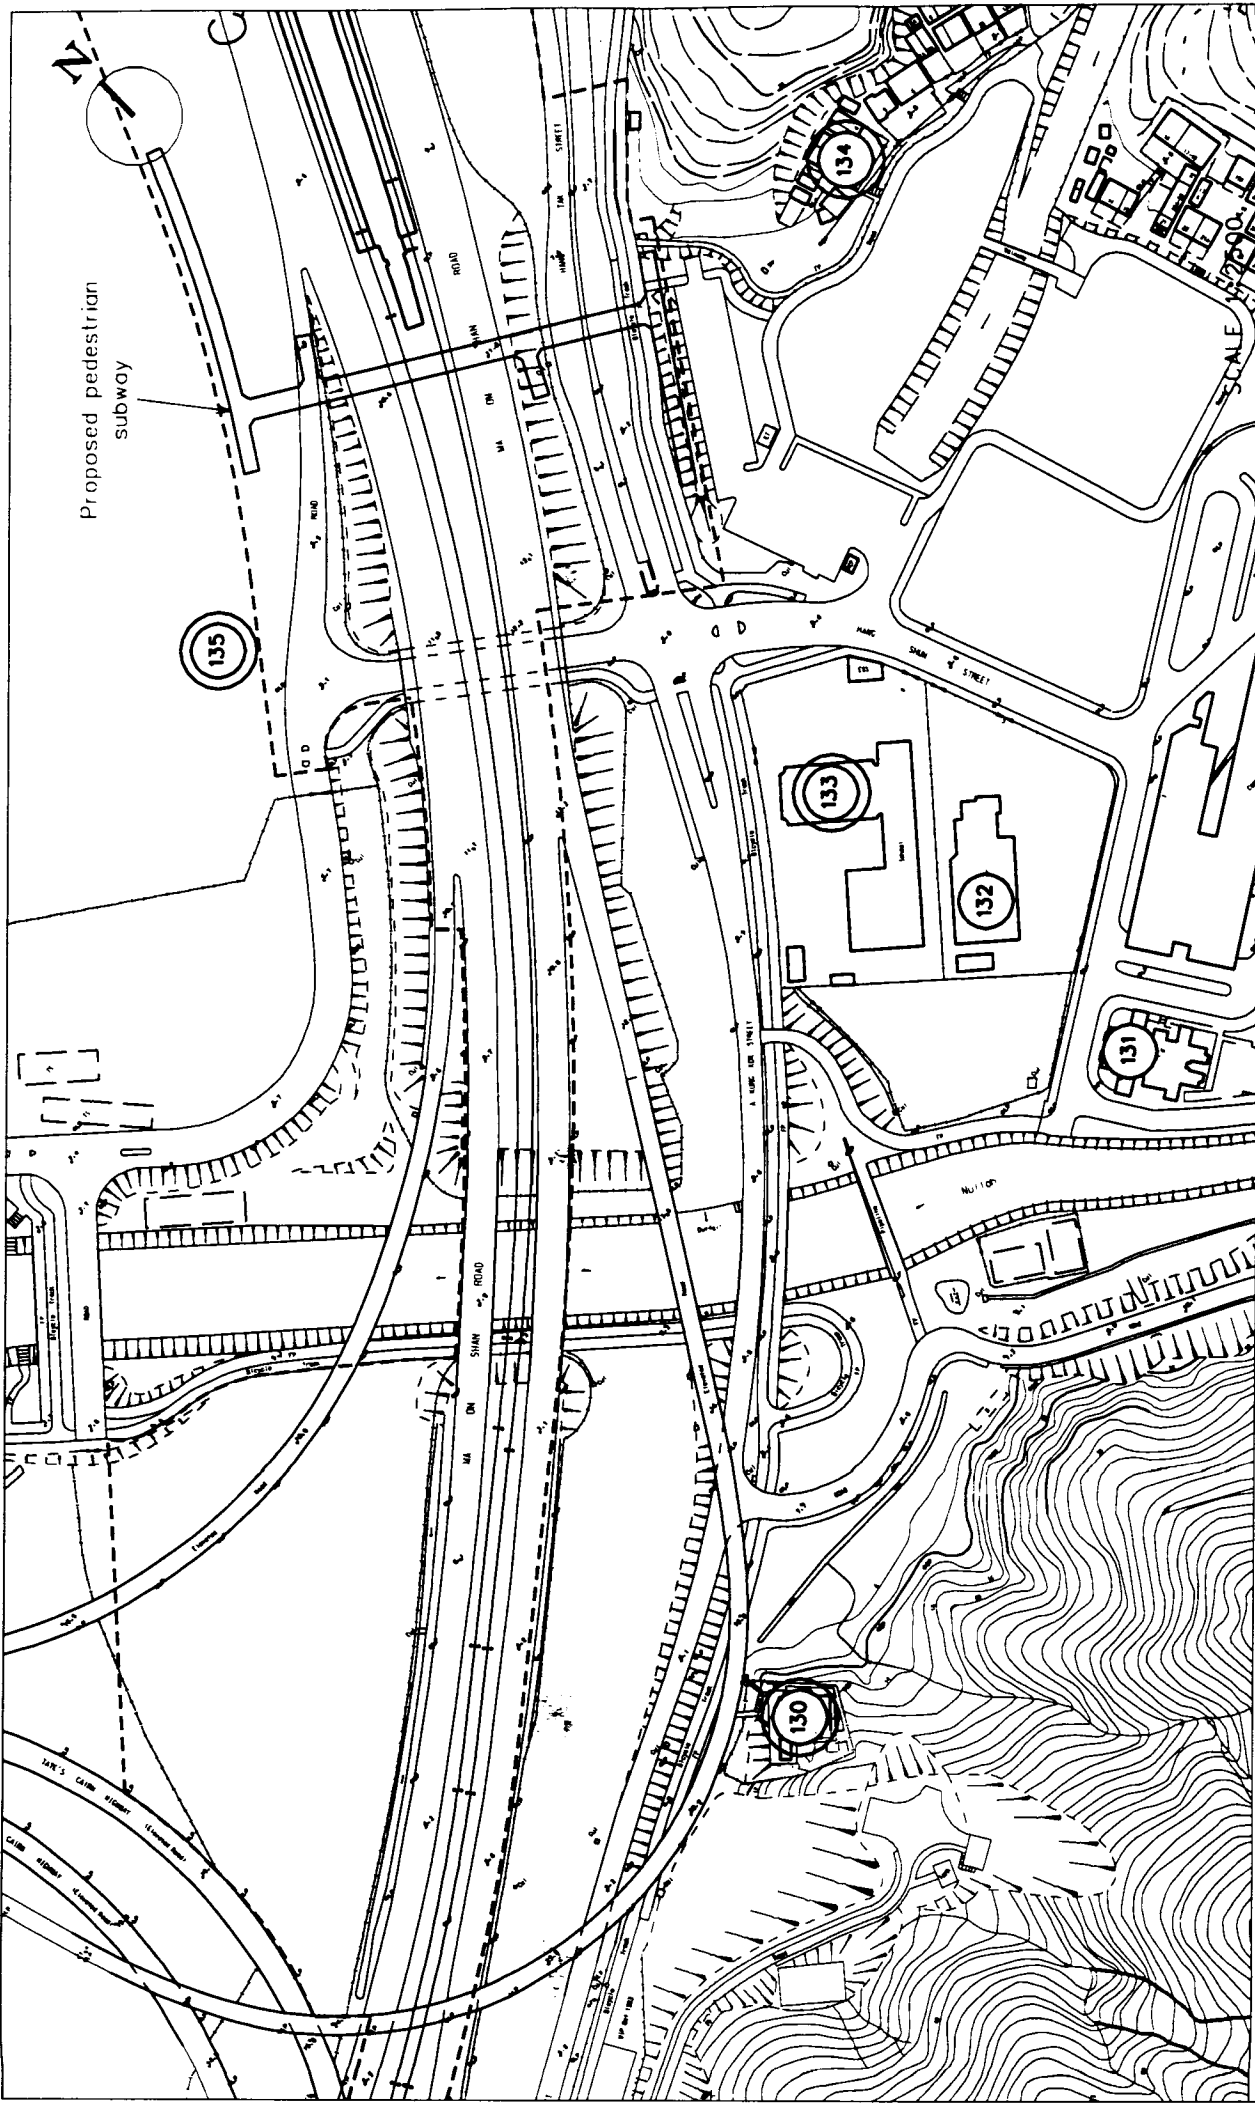
FIGURE 3.3K

AIR SENSITIVE RECEIVERS FOR CONSTRUCTION PHASE
SHEK MUN TO CHEVALIER GARDEN

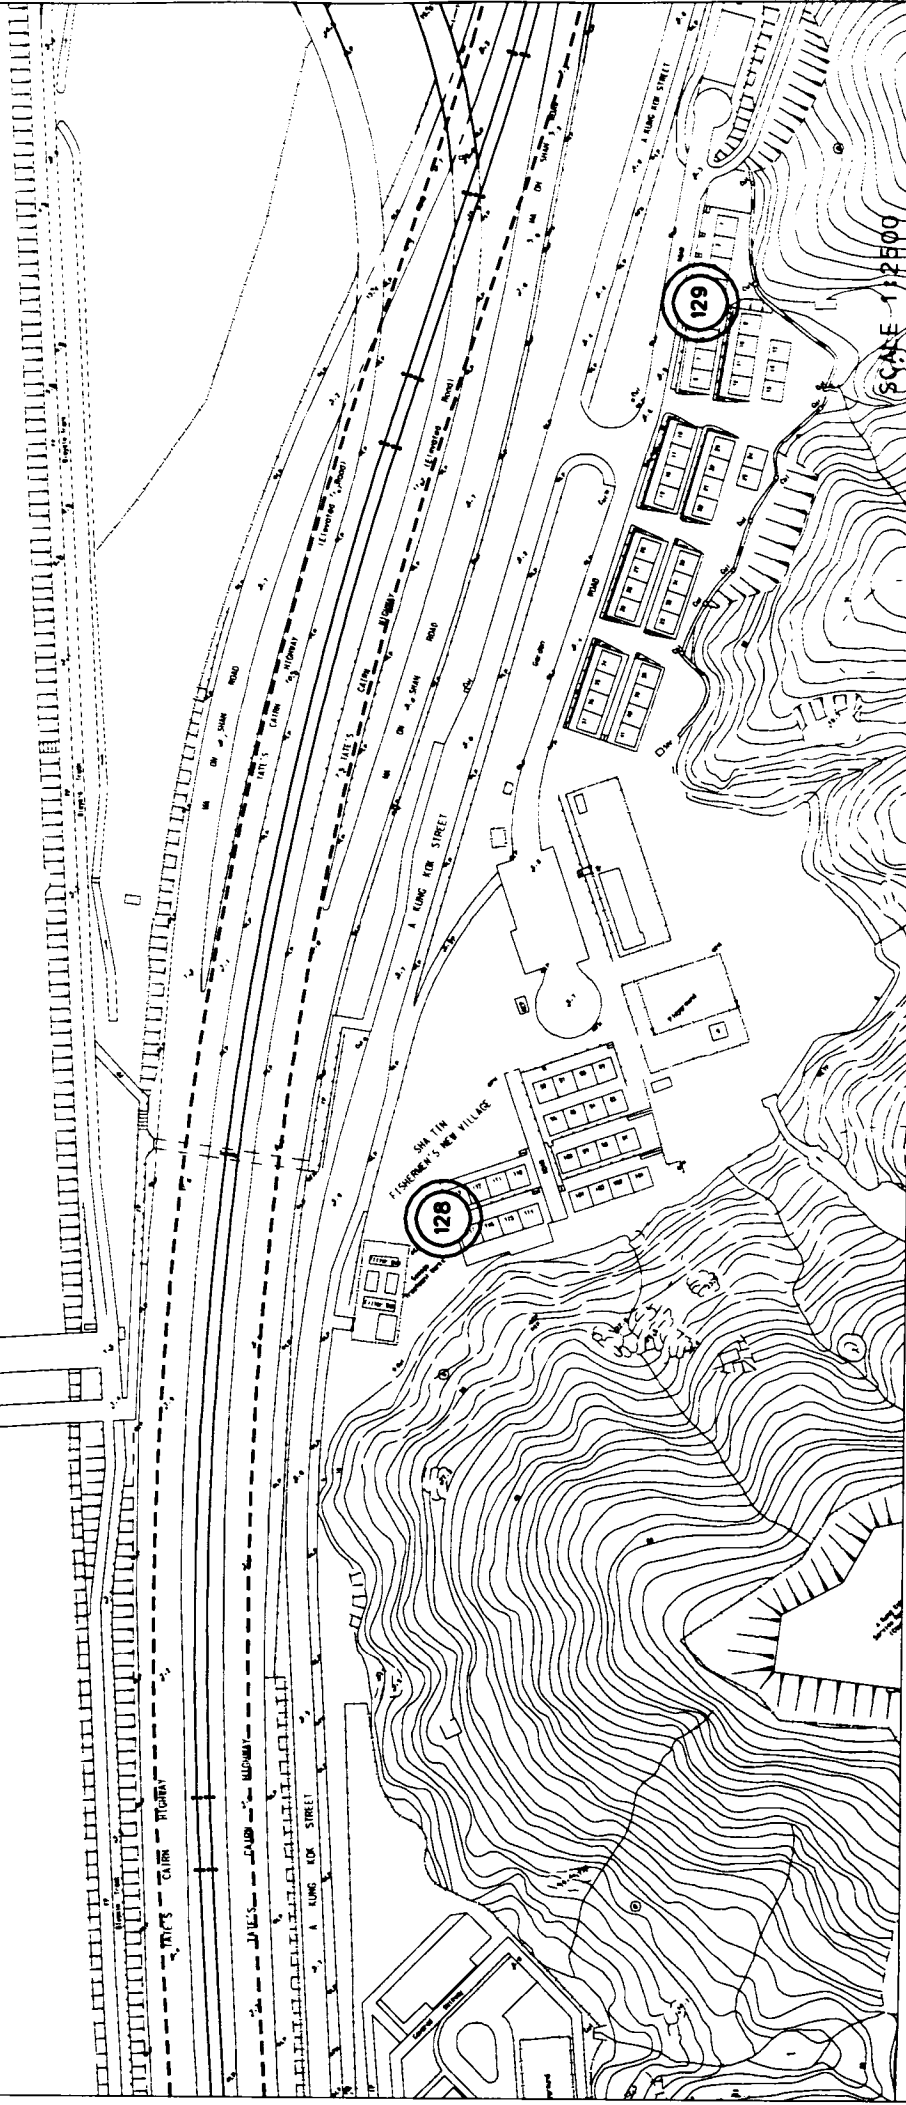- LEGEND
-  Alignment
 -  Air Sensitive Receivers
 -  Representative Air Sensitive Receivers Selected for Assessment
 -  Station Site
 -  Worksite Area



Environmental Resources Management



**Environmental
Resources
Management**


LEGEND
 Alignment
 Sensitive Receivers
 Representative Air Sensitive Receivers
 Selected for Assessment
 Station Site
 Worksite Area




**AIR SENSITIVE RECEIVERS FOR CONSTRUCTION PHASE
SHEK MUN TO CHEVALIER GARDEN**

FIGURE 3.31

USM FILE: C1690.54
 DATE: 01/04/99

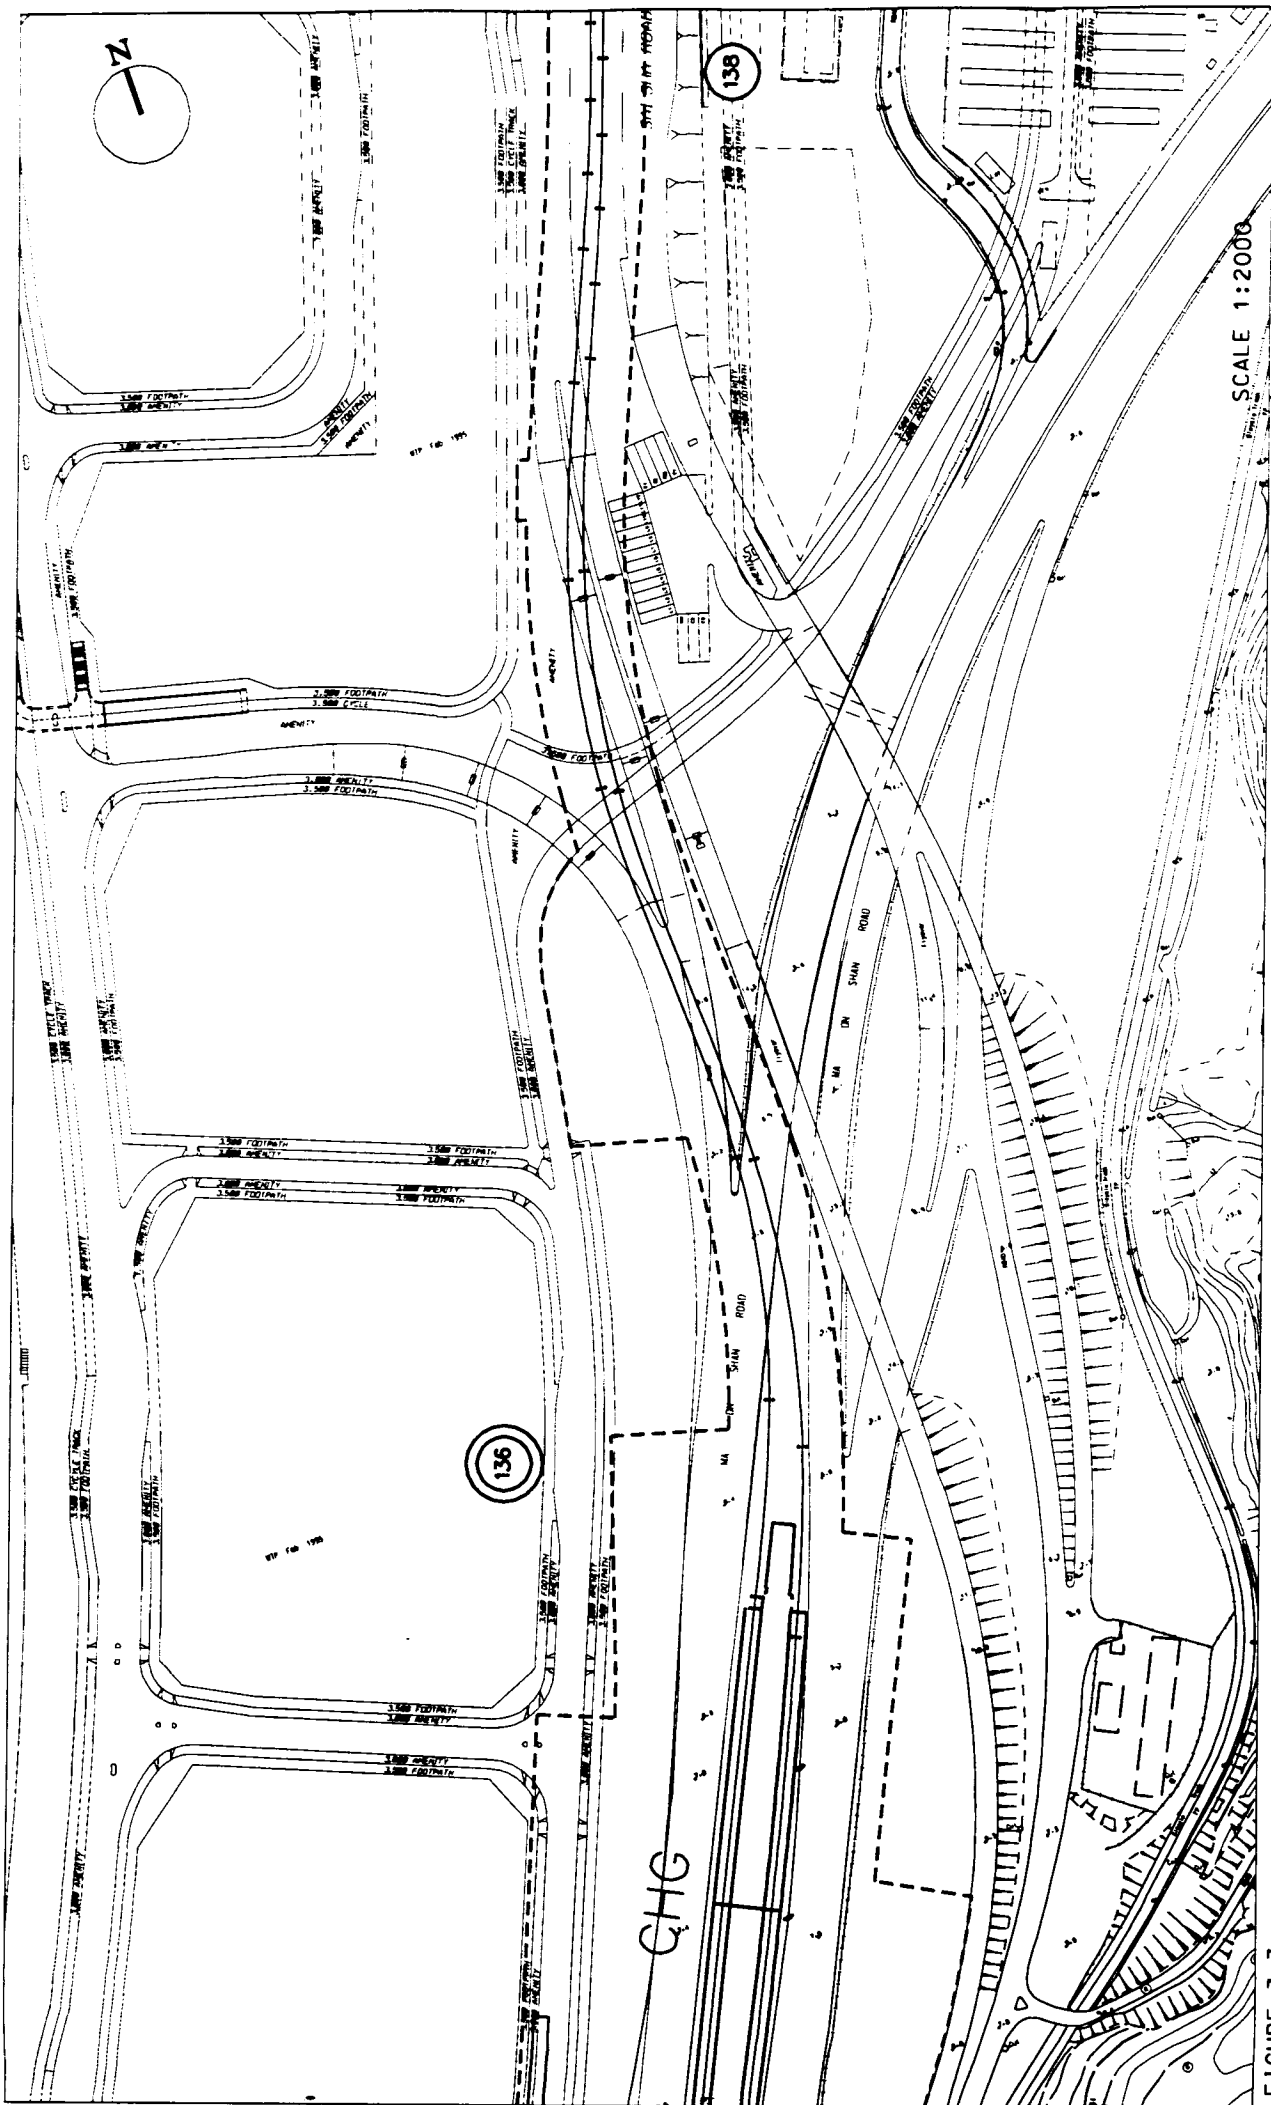



Environmental Resources Management


SCALE 1:2000

AIR SENSITIVE RECEIVERS FOR CONSTRUCTION PHASE
CHEVALIER GARDEN TO HENG ON

FIGURE 3.3m

USTM FILE: C1990.95
 DATE: 01/04/99

LEGEND
 Alignment
 Air Sensitive Receivers
 Representative Air Sensitive Receivers Selected for Assessment
 Station Site
 Worksite Area

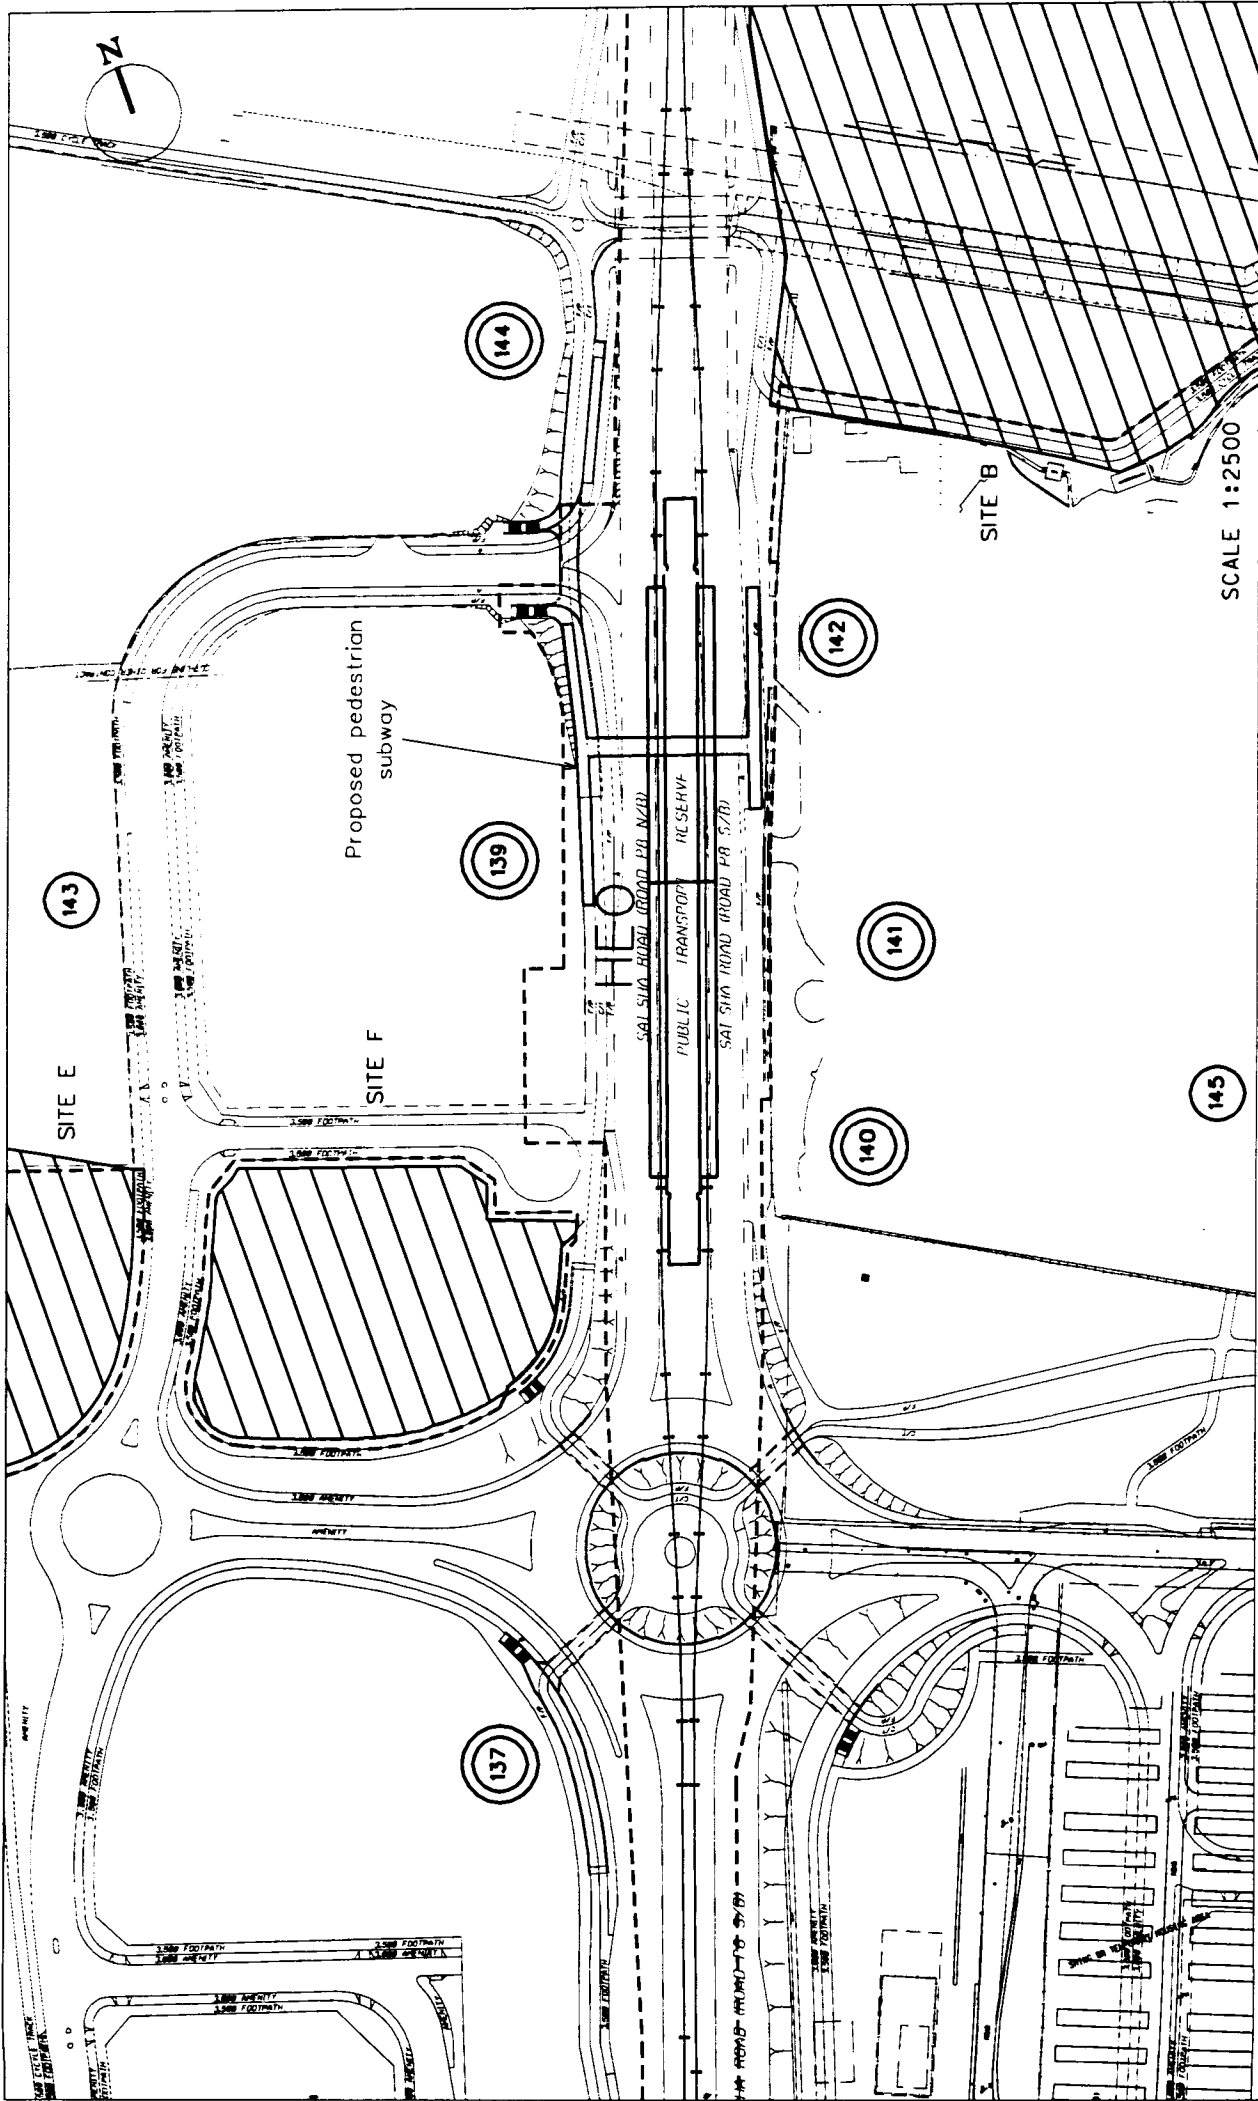

**Environmental
Resources
Management**

SCALE 1:2500

LEGEND
 Alignment
 Air Sensitive Receivers
 Representative Air Sensitive Receivers
 Selected for Assessment
 Station Site
 Worksite Area System related Worksite

AIR SENSITIVE RECEIVERS FOR CONSTRUCTION PHASE

CHEVALIER GARDEN TO HENG ON

FIGURE 3.3n

USIN FILE: C1880.56
 DATE: 01/04/99



Environmental Resources Management


Alignment
Air Sensitive Receivers
Representative Air Sensitive Receivers Selected for Assessment
Station Site
Worksite Area System-related Worksite

AIR SENSITIVE RECEIVERS FOR CONSTRUCTION PHASE

HENG ON TO MA ON SHAN

FIGURE 3.30

USM FILE: C1890.S7
DATE: 25/09/98

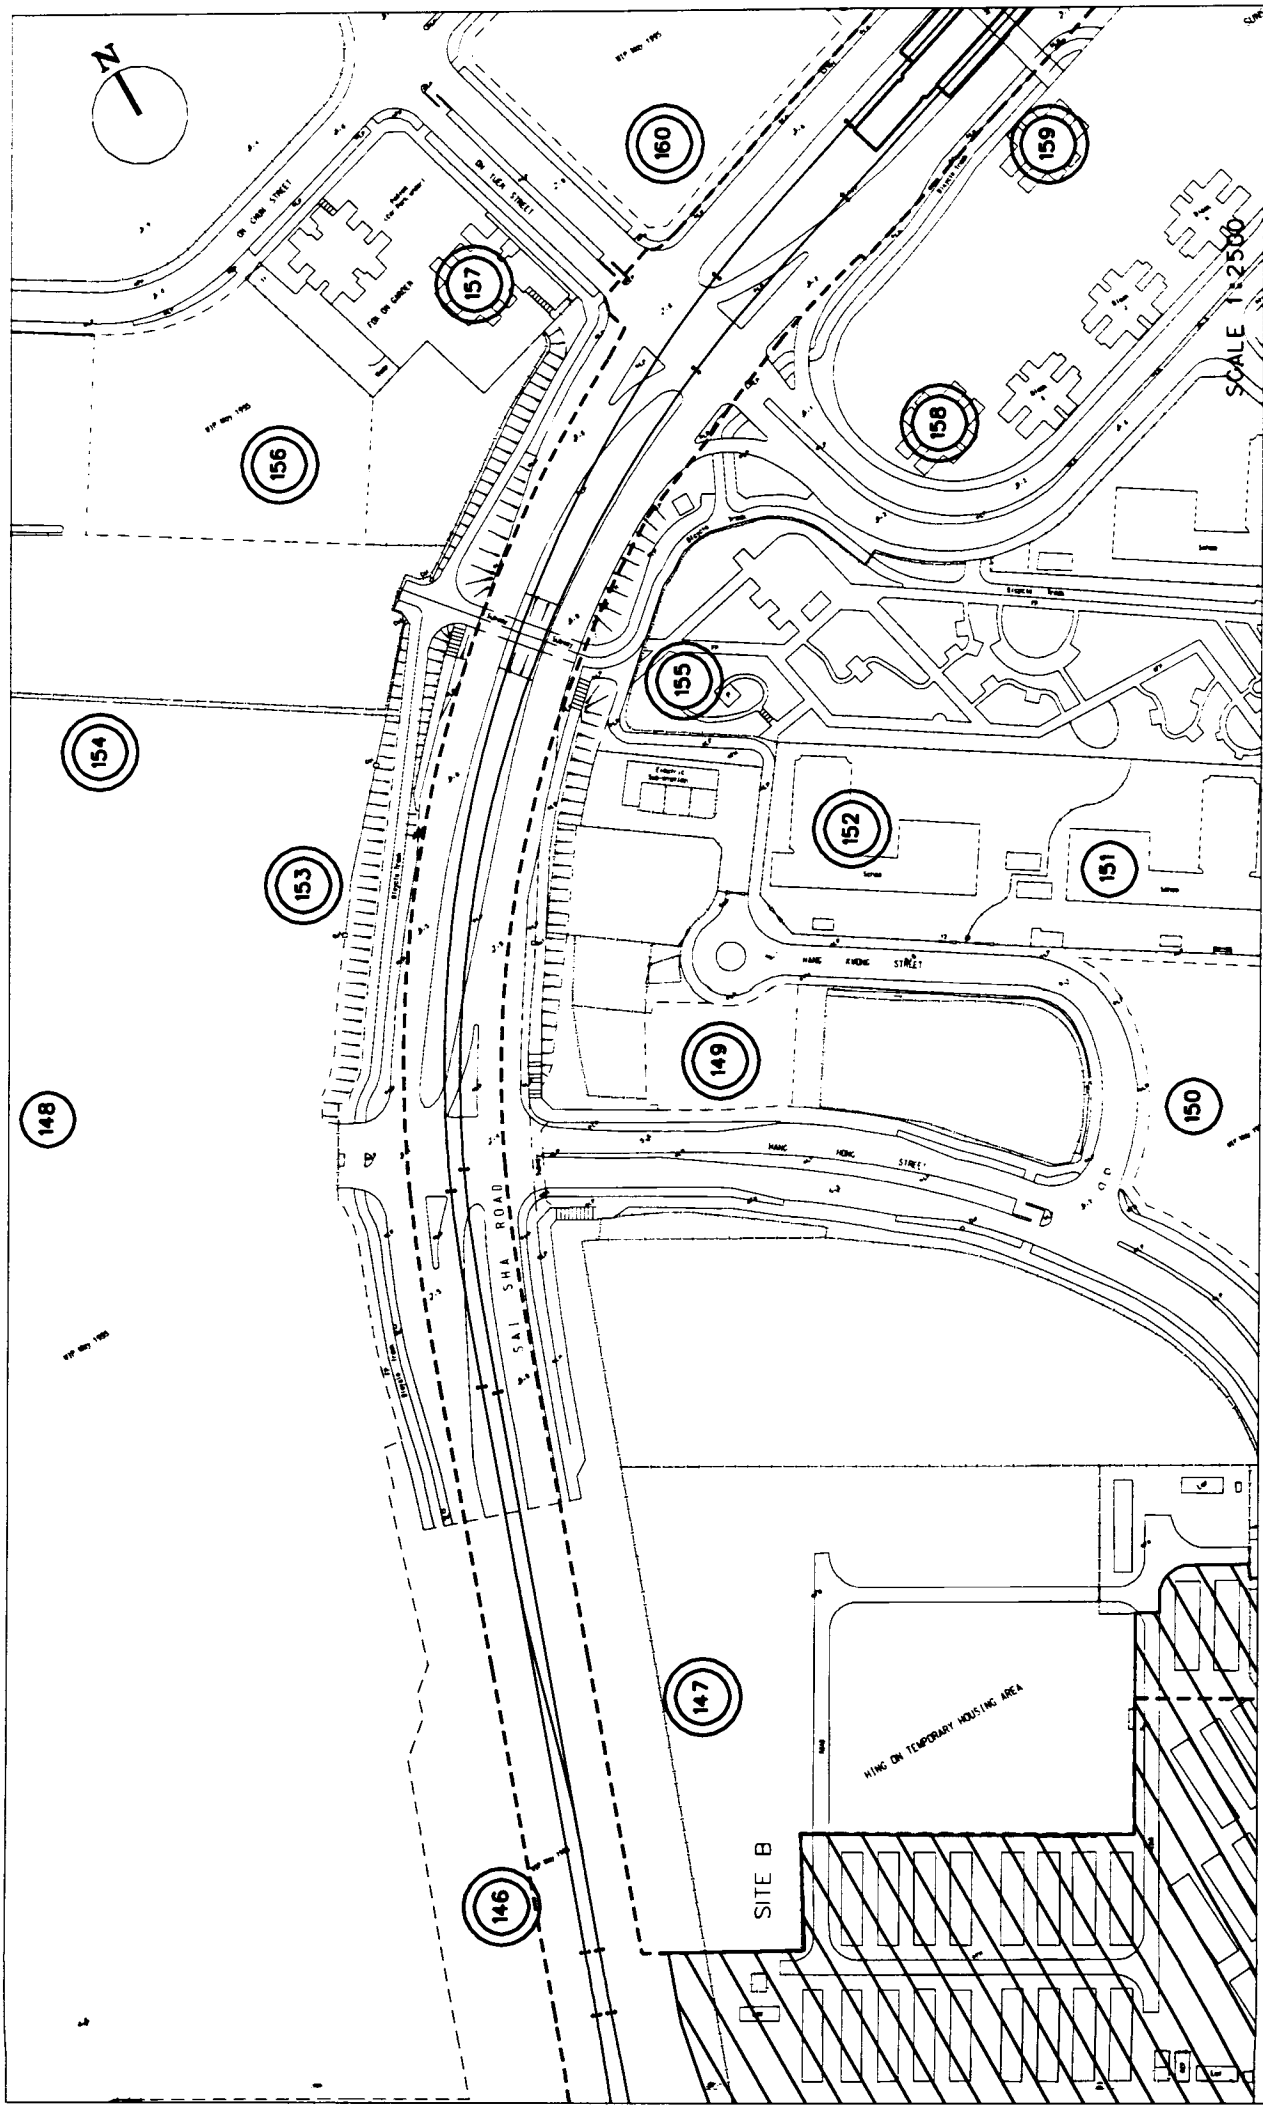

SCALE 1:2500

LEGEND




Environmental Resources Management


- LEGEND
- Alignment
 - Air Sensitive Receiver
 - Representative Air Sensitive Receiver Selected for Assessment
 - Station Site
 - ▭ Worksite Area

**AIR SENSITIVE RECEIVERS FOR CONSTRUCTION PHASE
MA ON SHAN TO LEE ON**

FIGURE 3.3p

USTN FILE: C18RD.58
DATE: 01/04/99

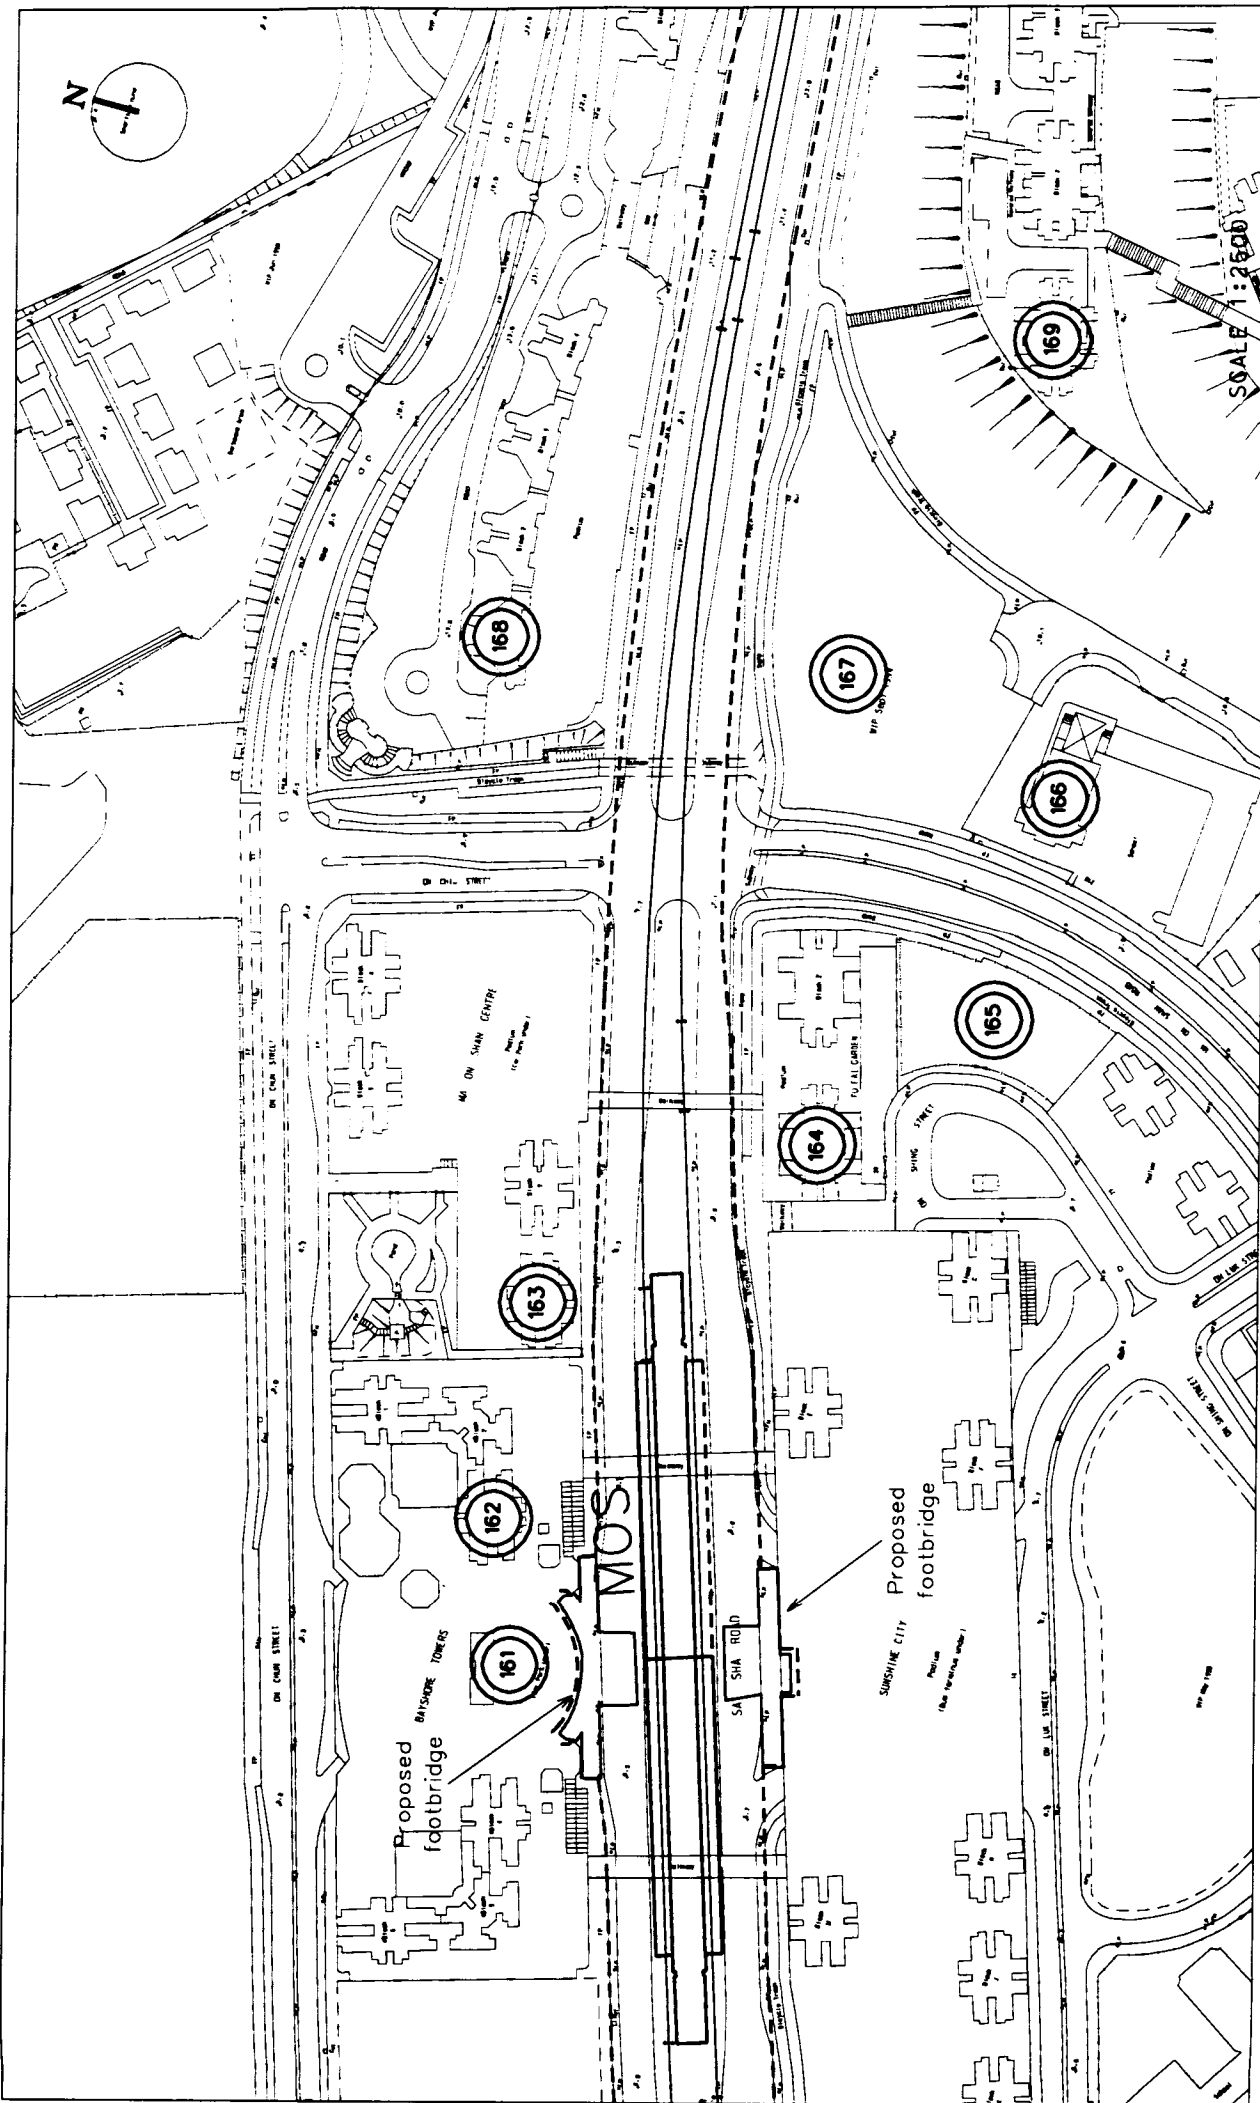

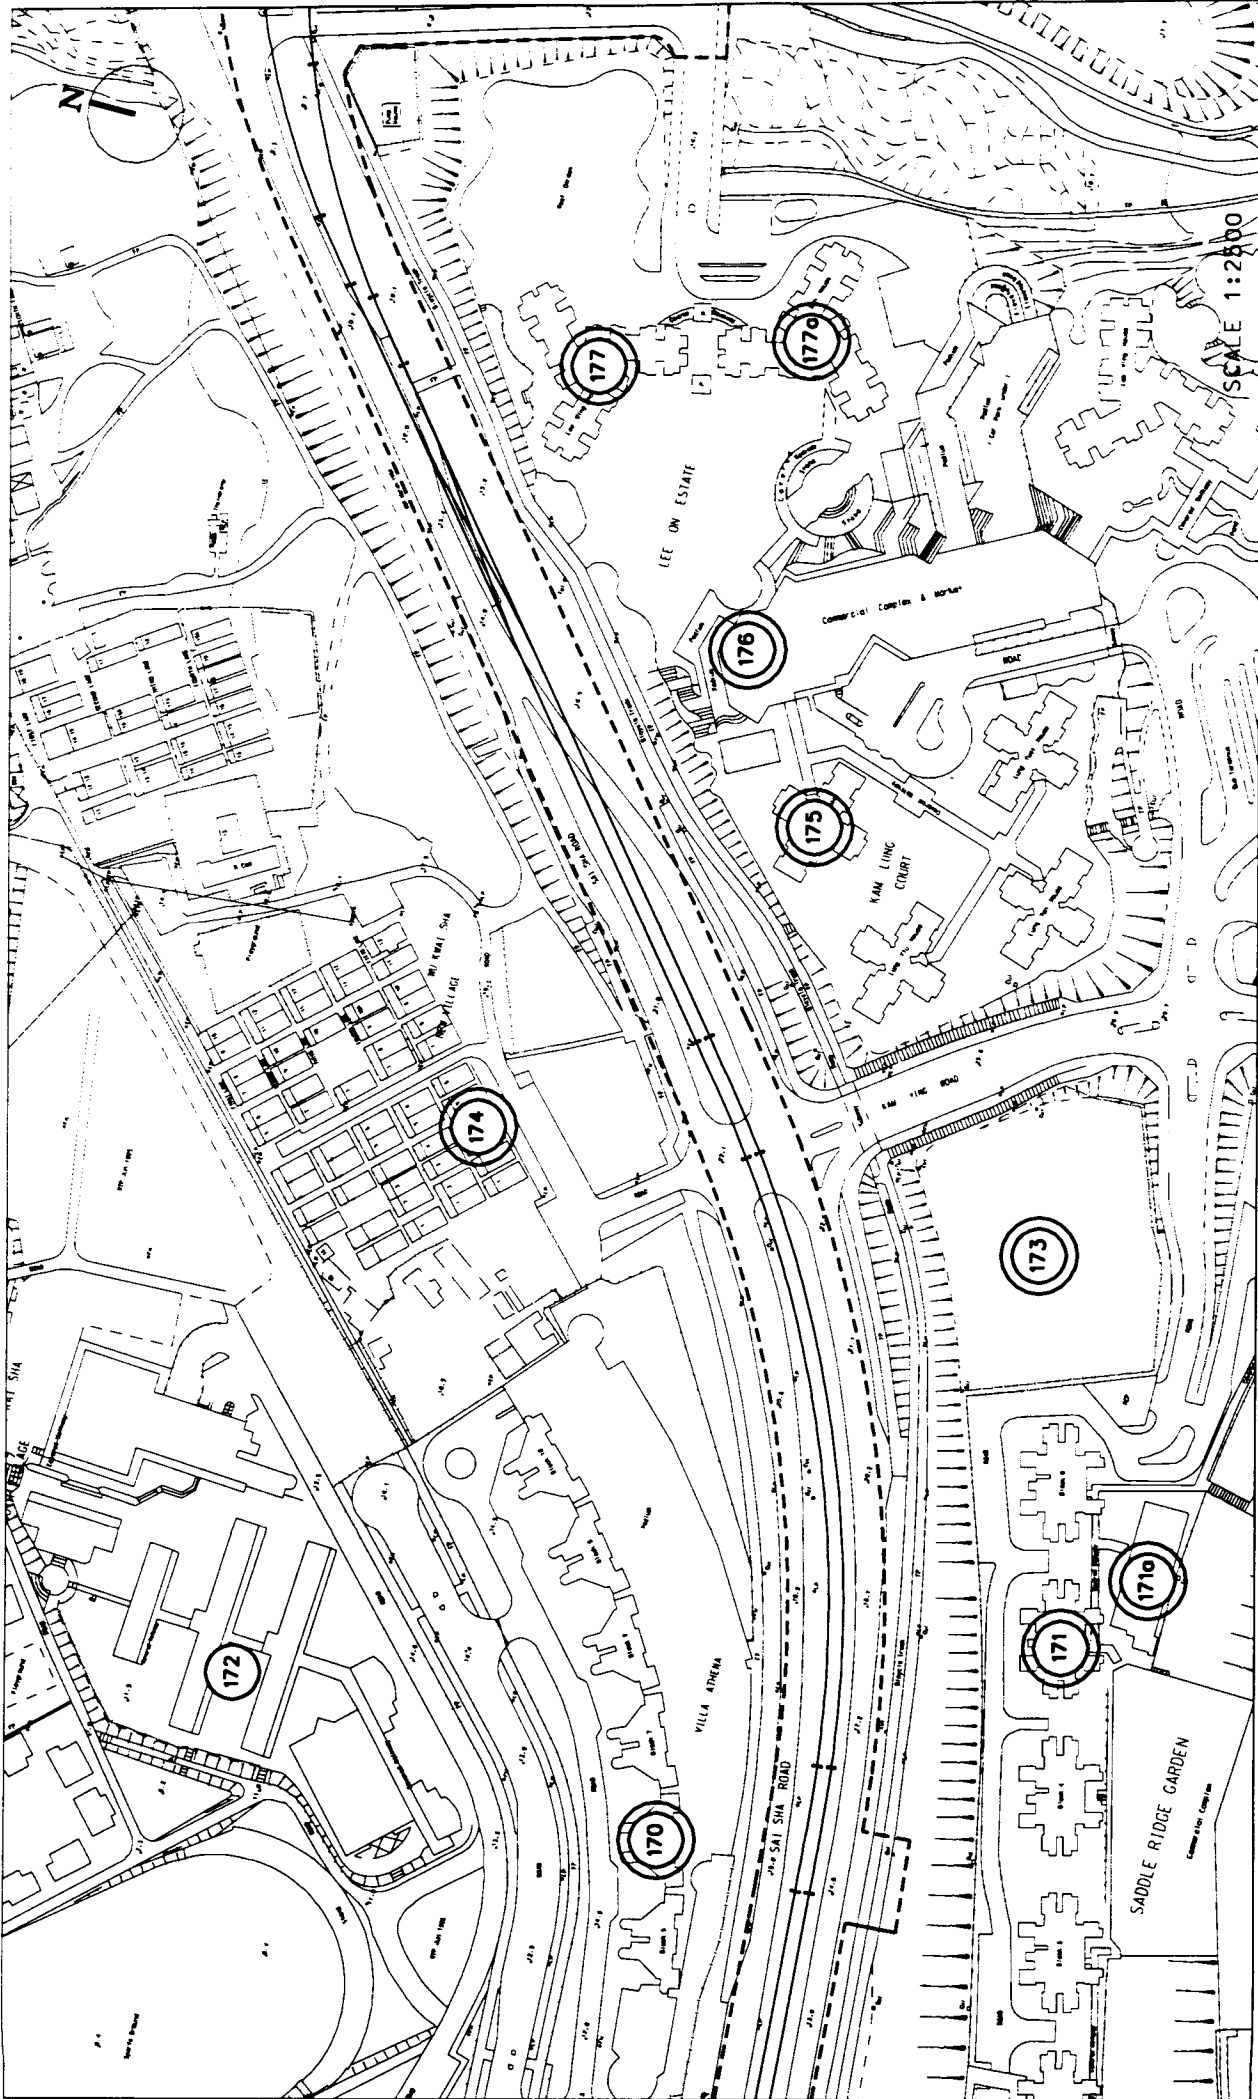

**Environmental
Resources
Management**

LEGEND
 Alignment
 Air Sensitive Receivers
 Representative Sensitive Receivers
 Selected for Assessment
 Station Site
 Worksite Area



AIR SENSITIVE RECEIVERS FOR CONSTRUCTION PHASE

MA ON SHAN TO LEE ON

FIGURE 3.3q

USTN FILE: C1890.59
 DATE: 01/04/99

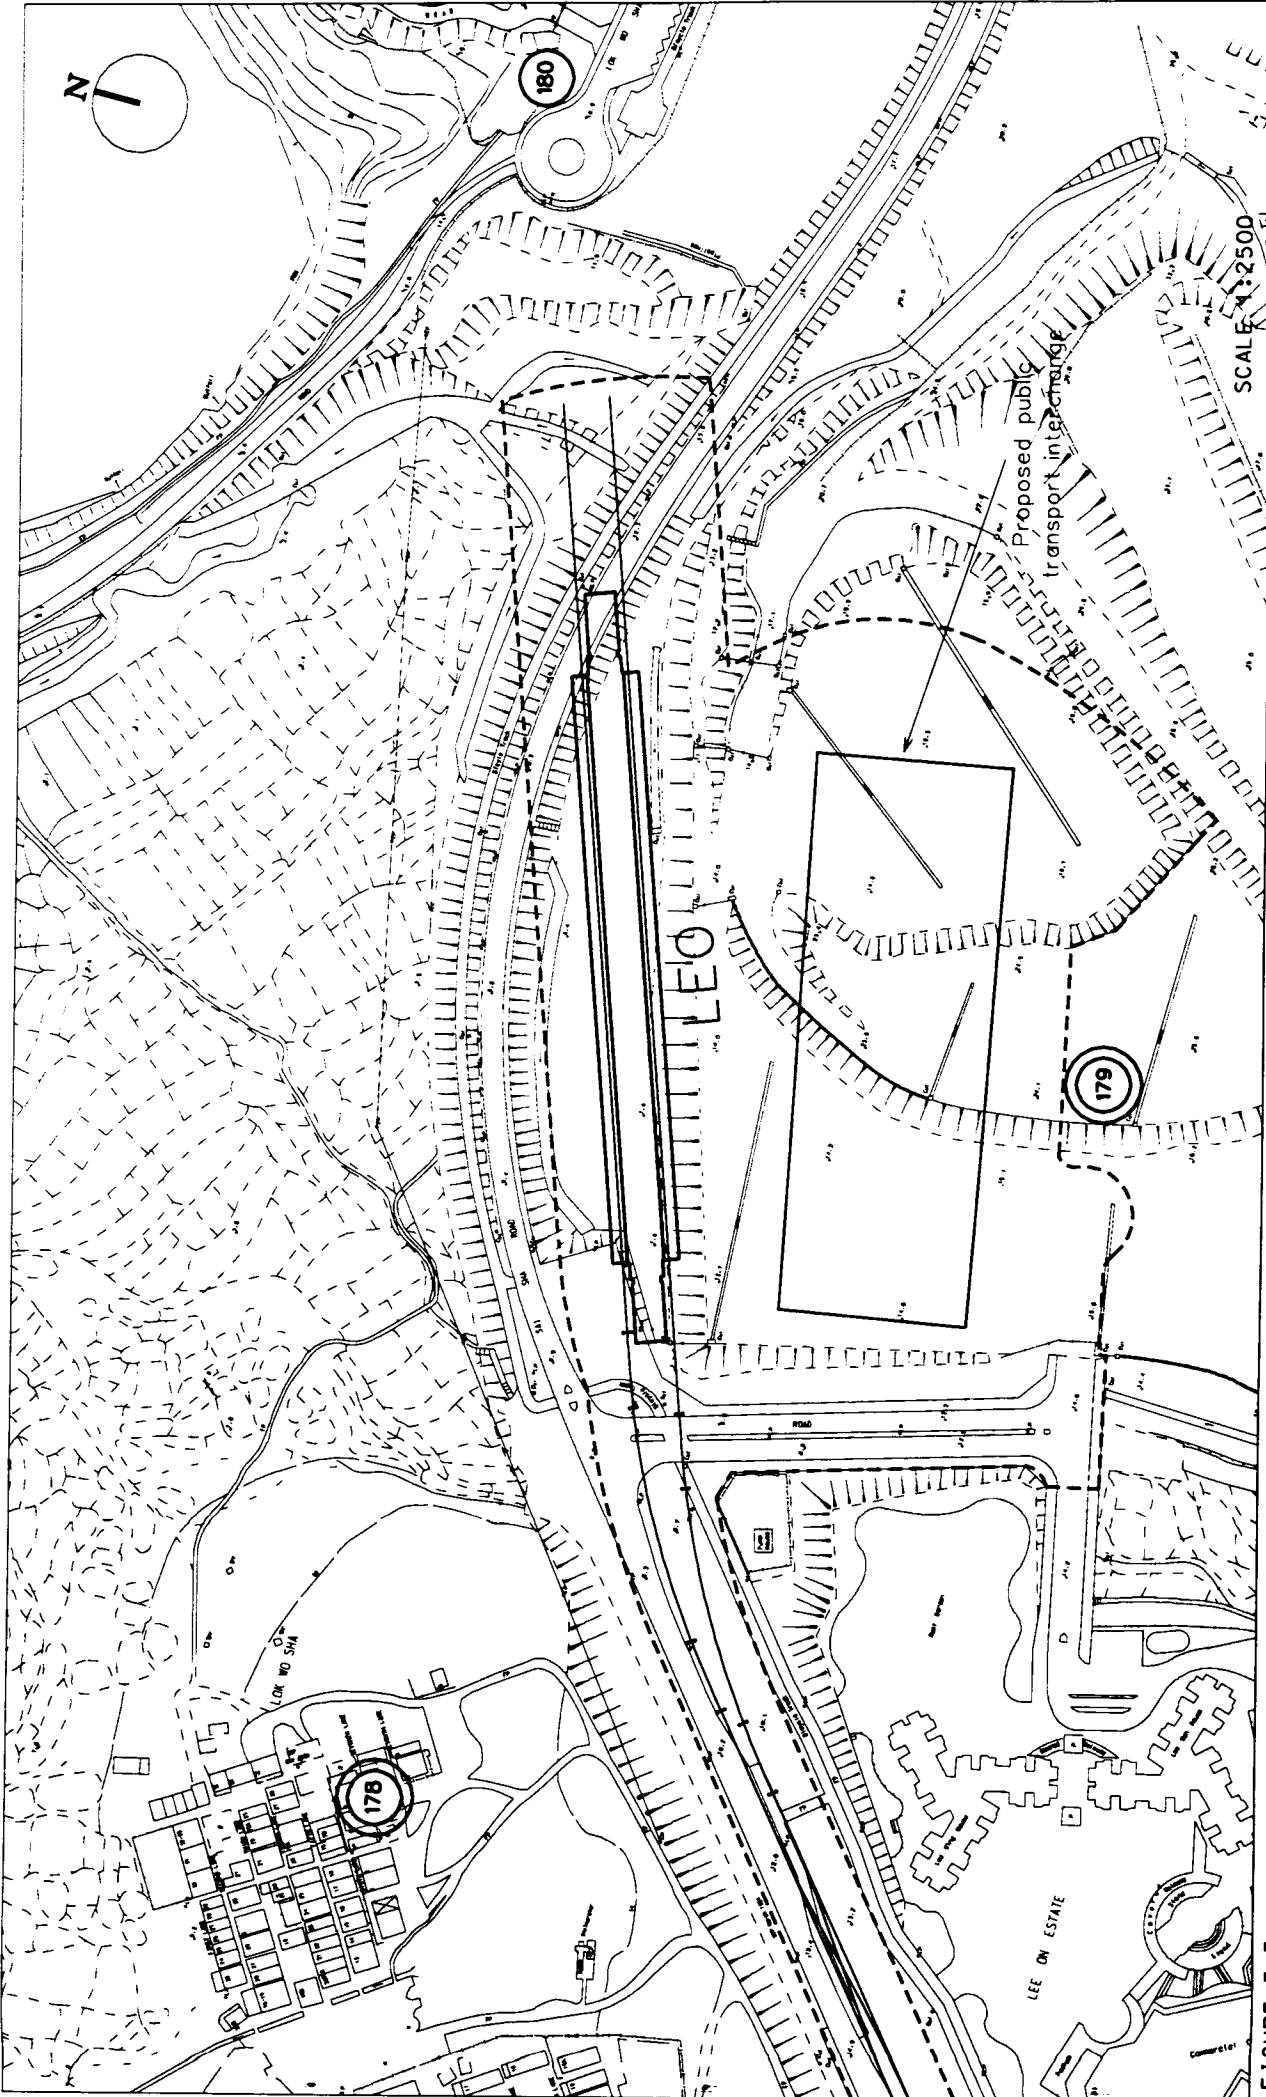


FIGURE 3.3f

AIR SENSITIVE RECEIVERS FOR CONSTRUCTION PHASE

LEE ON STATION

Environmental Resources Management

LEGEND

- Alignment
- Air Sensitive Receivers
- Representative Air Sensitive Receivers Selected for Assessment
- Station Site
- Worksite Area

USM FILE: C1890.80

DATE: 01/04/99