


ELEVATION FOR NOISE BARRIER TRANSITION

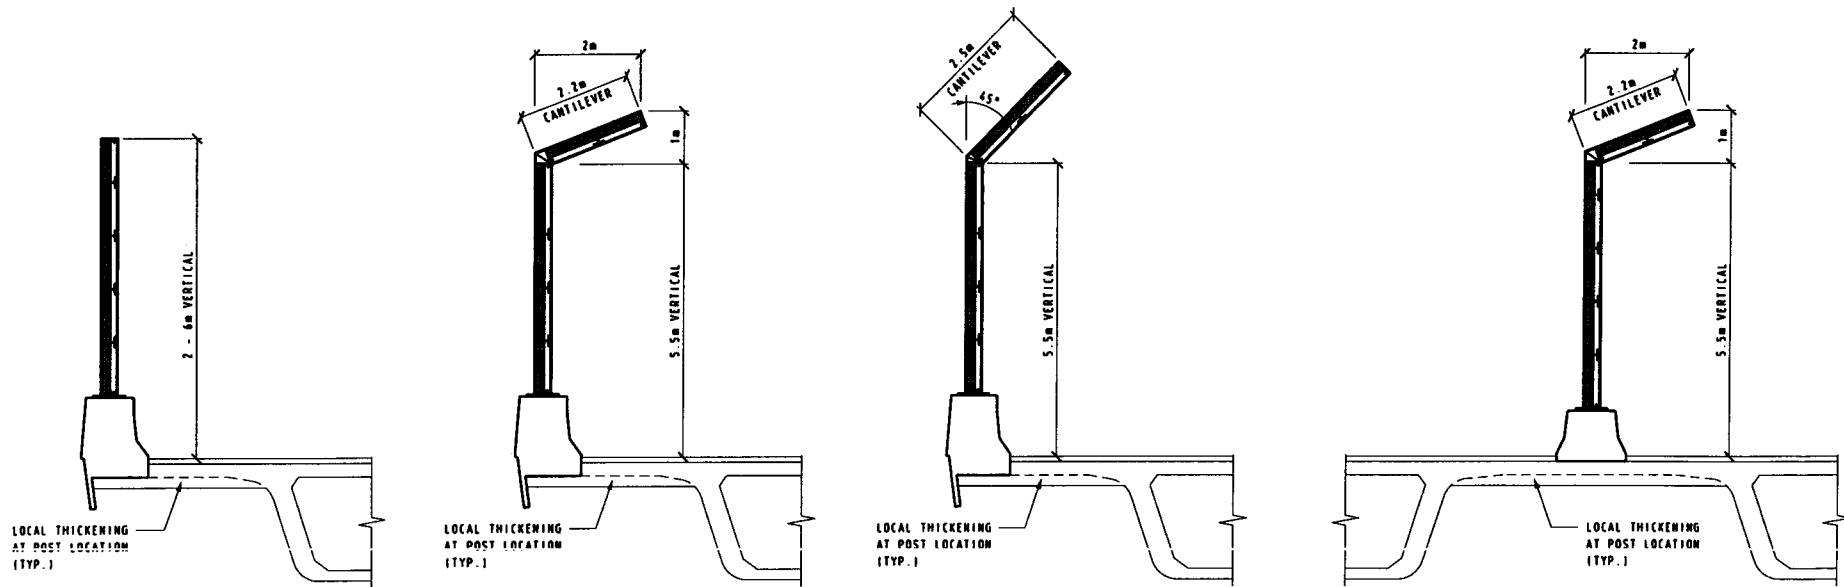

TYPE 1 - 5

TYPE 6

TYPE 7

TYPICAL SECTION ALONG CENTRAL MEDIAN

TYPICAL SECTION ALONG PARAPEL