

CAD_REF L:\EBI-02\FINAL_EIA_REPORT\Fig7_9.dgn
Filename: SFILES

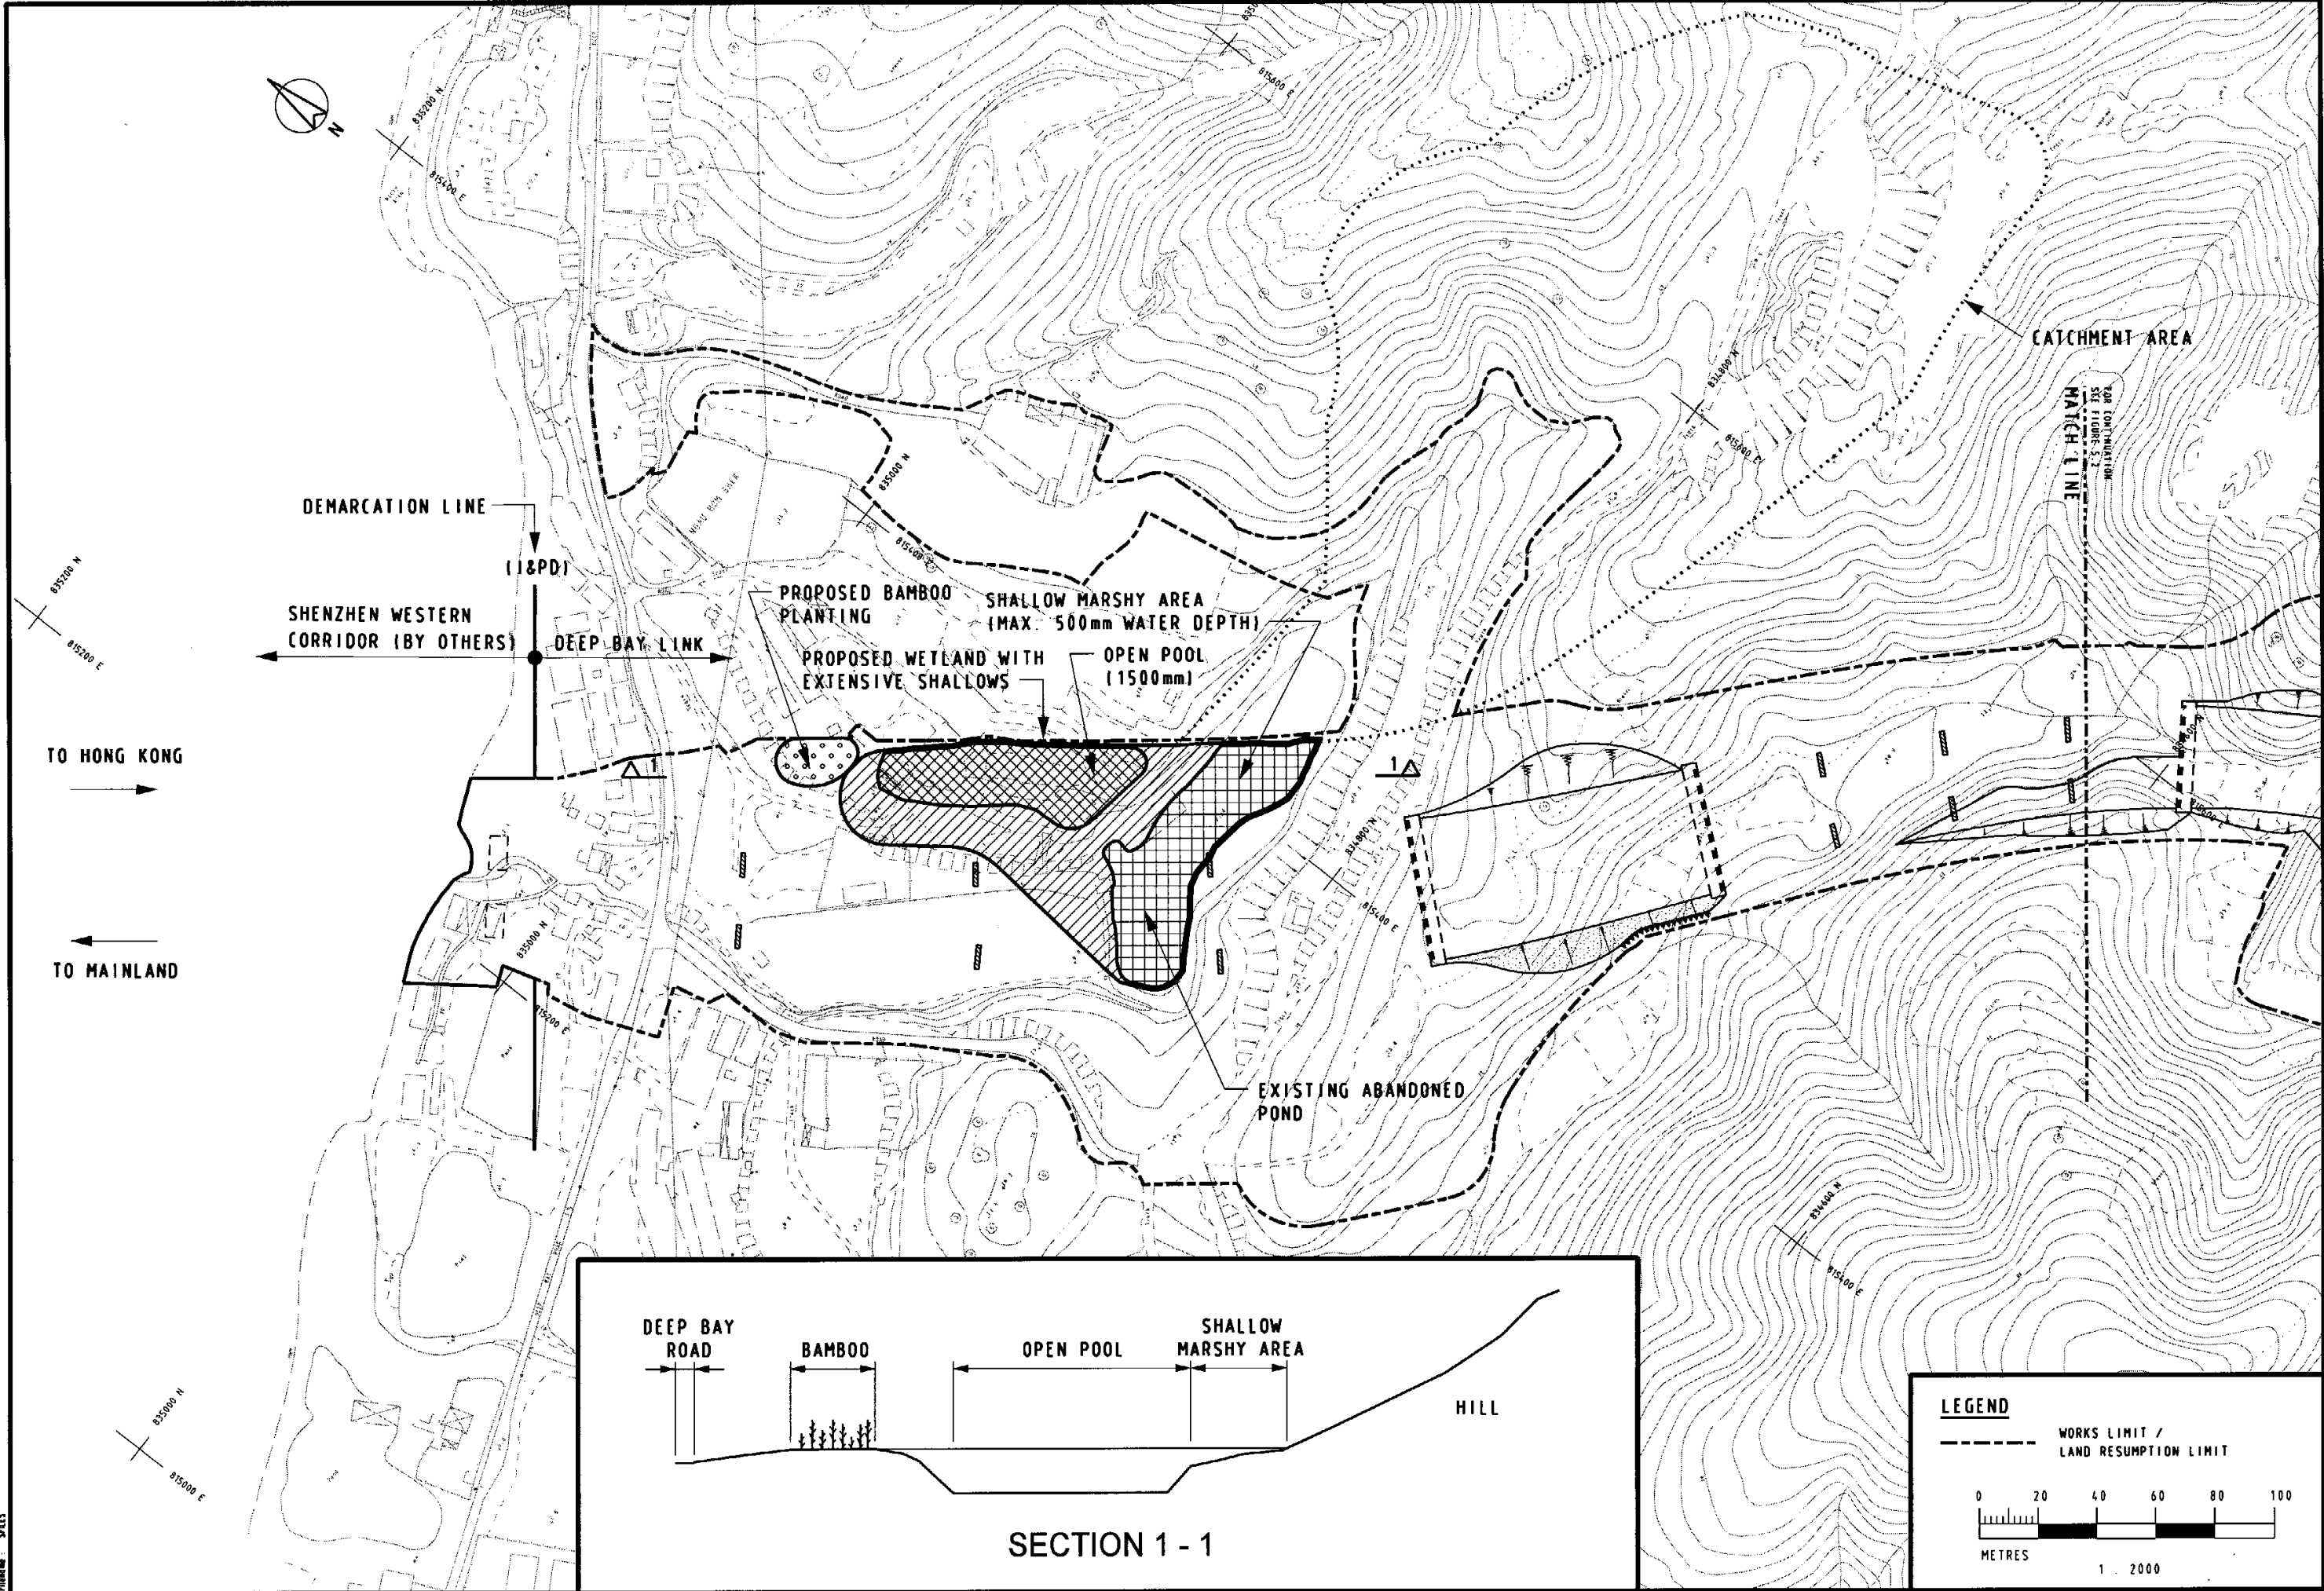


Figure 7.9
Conceptual Layout for the Proposed Ecological Compensation at Ngau Hom Shek