



CROSS SECTION FROM THE NORTH

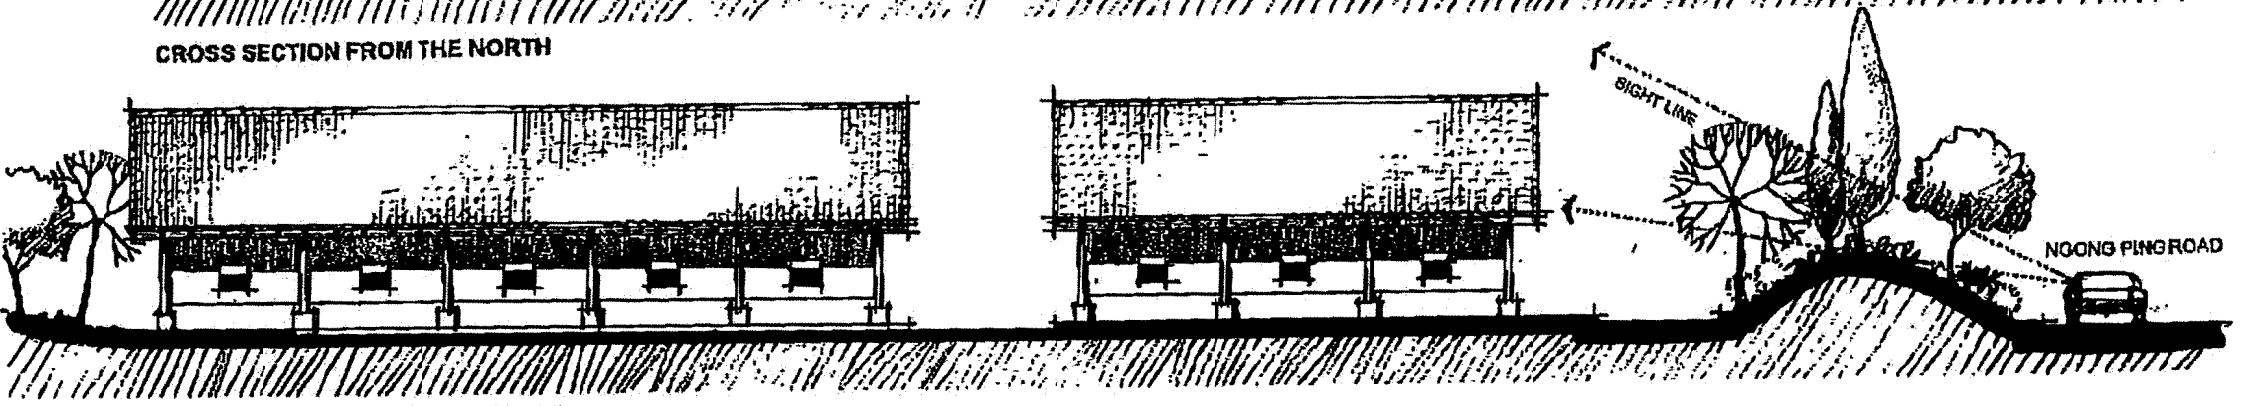

CROSS SECTION FROM THE SOUTH

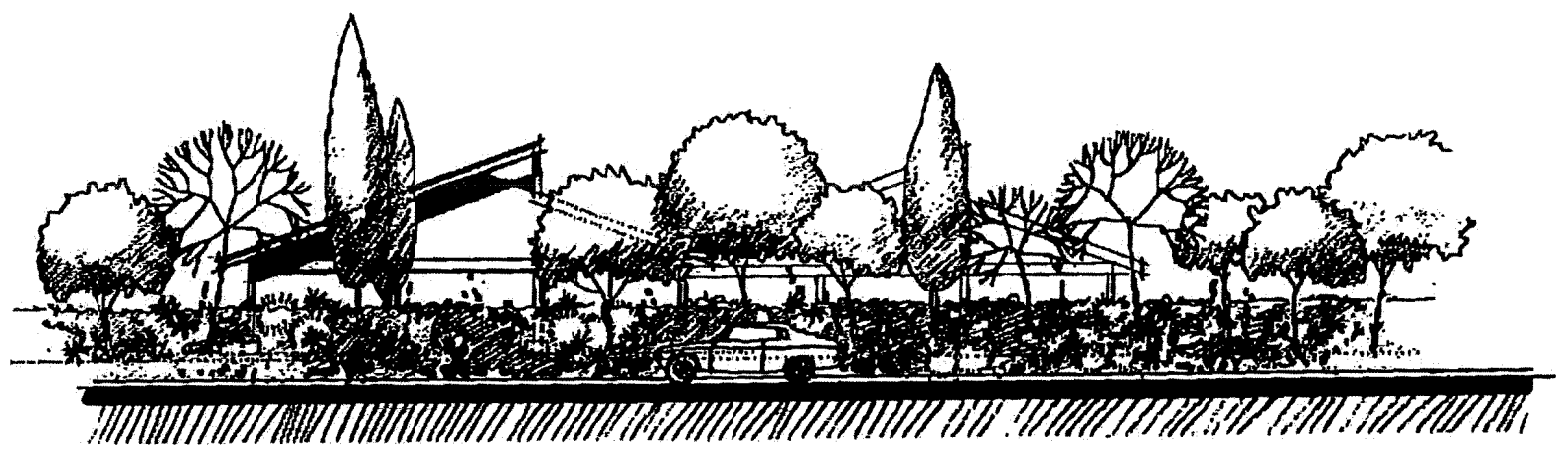

VIEW FROM NGONG PING ROAD

Rev	Description	By	Date
Consultants			
ARUP    Orr Ewing & Partners Hong Kong Limited			
Project title			
AGREEMENT NO. CE 29/2001 OUTLYING ISLANDS STAGE 1 PHASE 1 NGONG PING SEWAGE TREATMENT WORKS AND SEWERAGE			
Drawing title			
NGONG PING SEWAGE TREATMENT WORKS ELEVATION DRAWINGS - DESIGN OPTION 2			
Drawing no.		Rev.	
234/0/EN/047			
Drawn	Date	Checked	Approved
	APR. 02		
Scale		Status	
N.T.S.			

COPYRIGHT RESERVED

