




0 500 1000 Meters

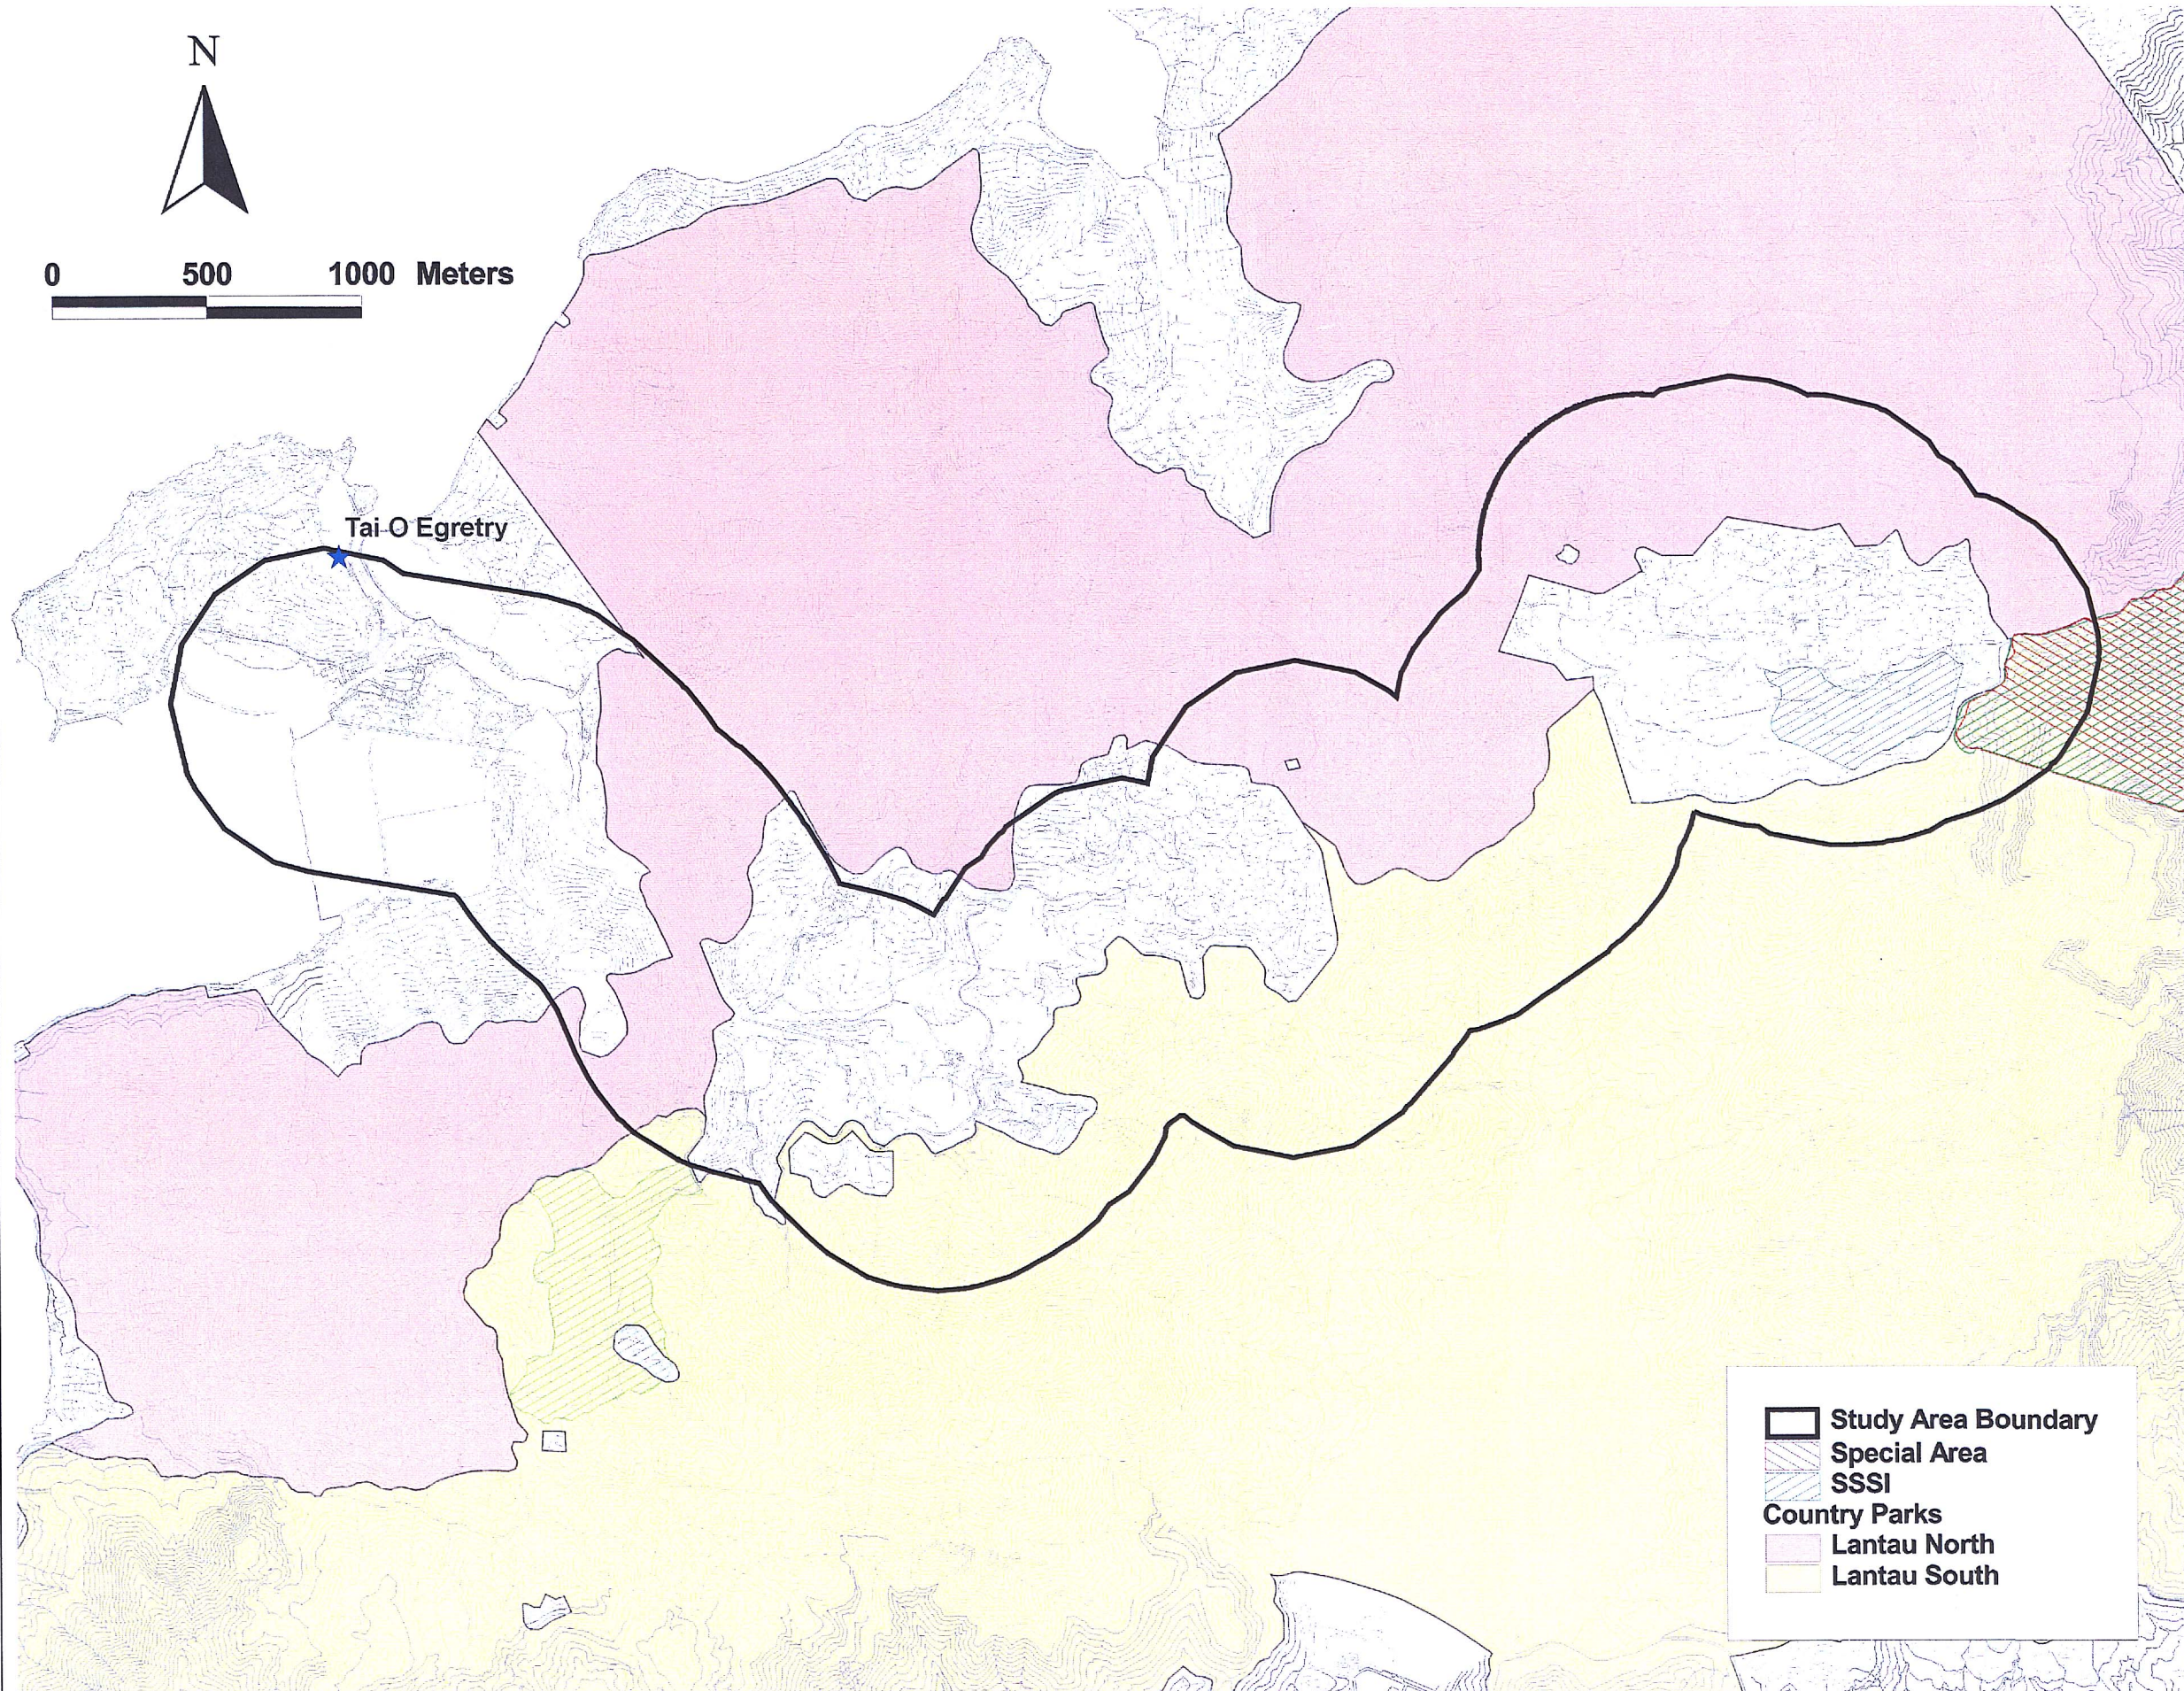

**Study Area Boundary**  
**Special Area**  
**SSSI**  
**Country Parks**  
**Lantau North**  
**Lantau South**

Rev	Description	By	Date
-----	-------------	----	------

**ARUP** One Arup & Partners Hong Kong Ltd

Project Title  
AGREEMENT NO. CE 29/01  
OUTLYING ISLANDS STAGE 1 PHASE 1  
NGONG PING SEWAGE TREATMENT  
WORKS AND SEWERAGE

Drawing Title  
Site of conservation importance  
within the study area

Drawing no.	23400/EN/063	Rev.	0
Drawn	YML	Date	17 Apr 02
Checked	KHK	Approved	
Scale	as shown	Status	

COPYRIGHT RESERVED

香港特別行政區政府渠務署  
DRAINAGE SERVICES DEPARTMENT  
GOVERNMENT OF THE  
HONG KONG  
SPECIAL ADMINISTRATIVE REGION