


Legend:

- △ Construction Dust Monitoring Station
- Construction Noise Monitoring Station
- Operational Noise Monitoring Station
- DBL Works Limit/Land Resumption Limit
- Demarcation Line between SWC and DBL

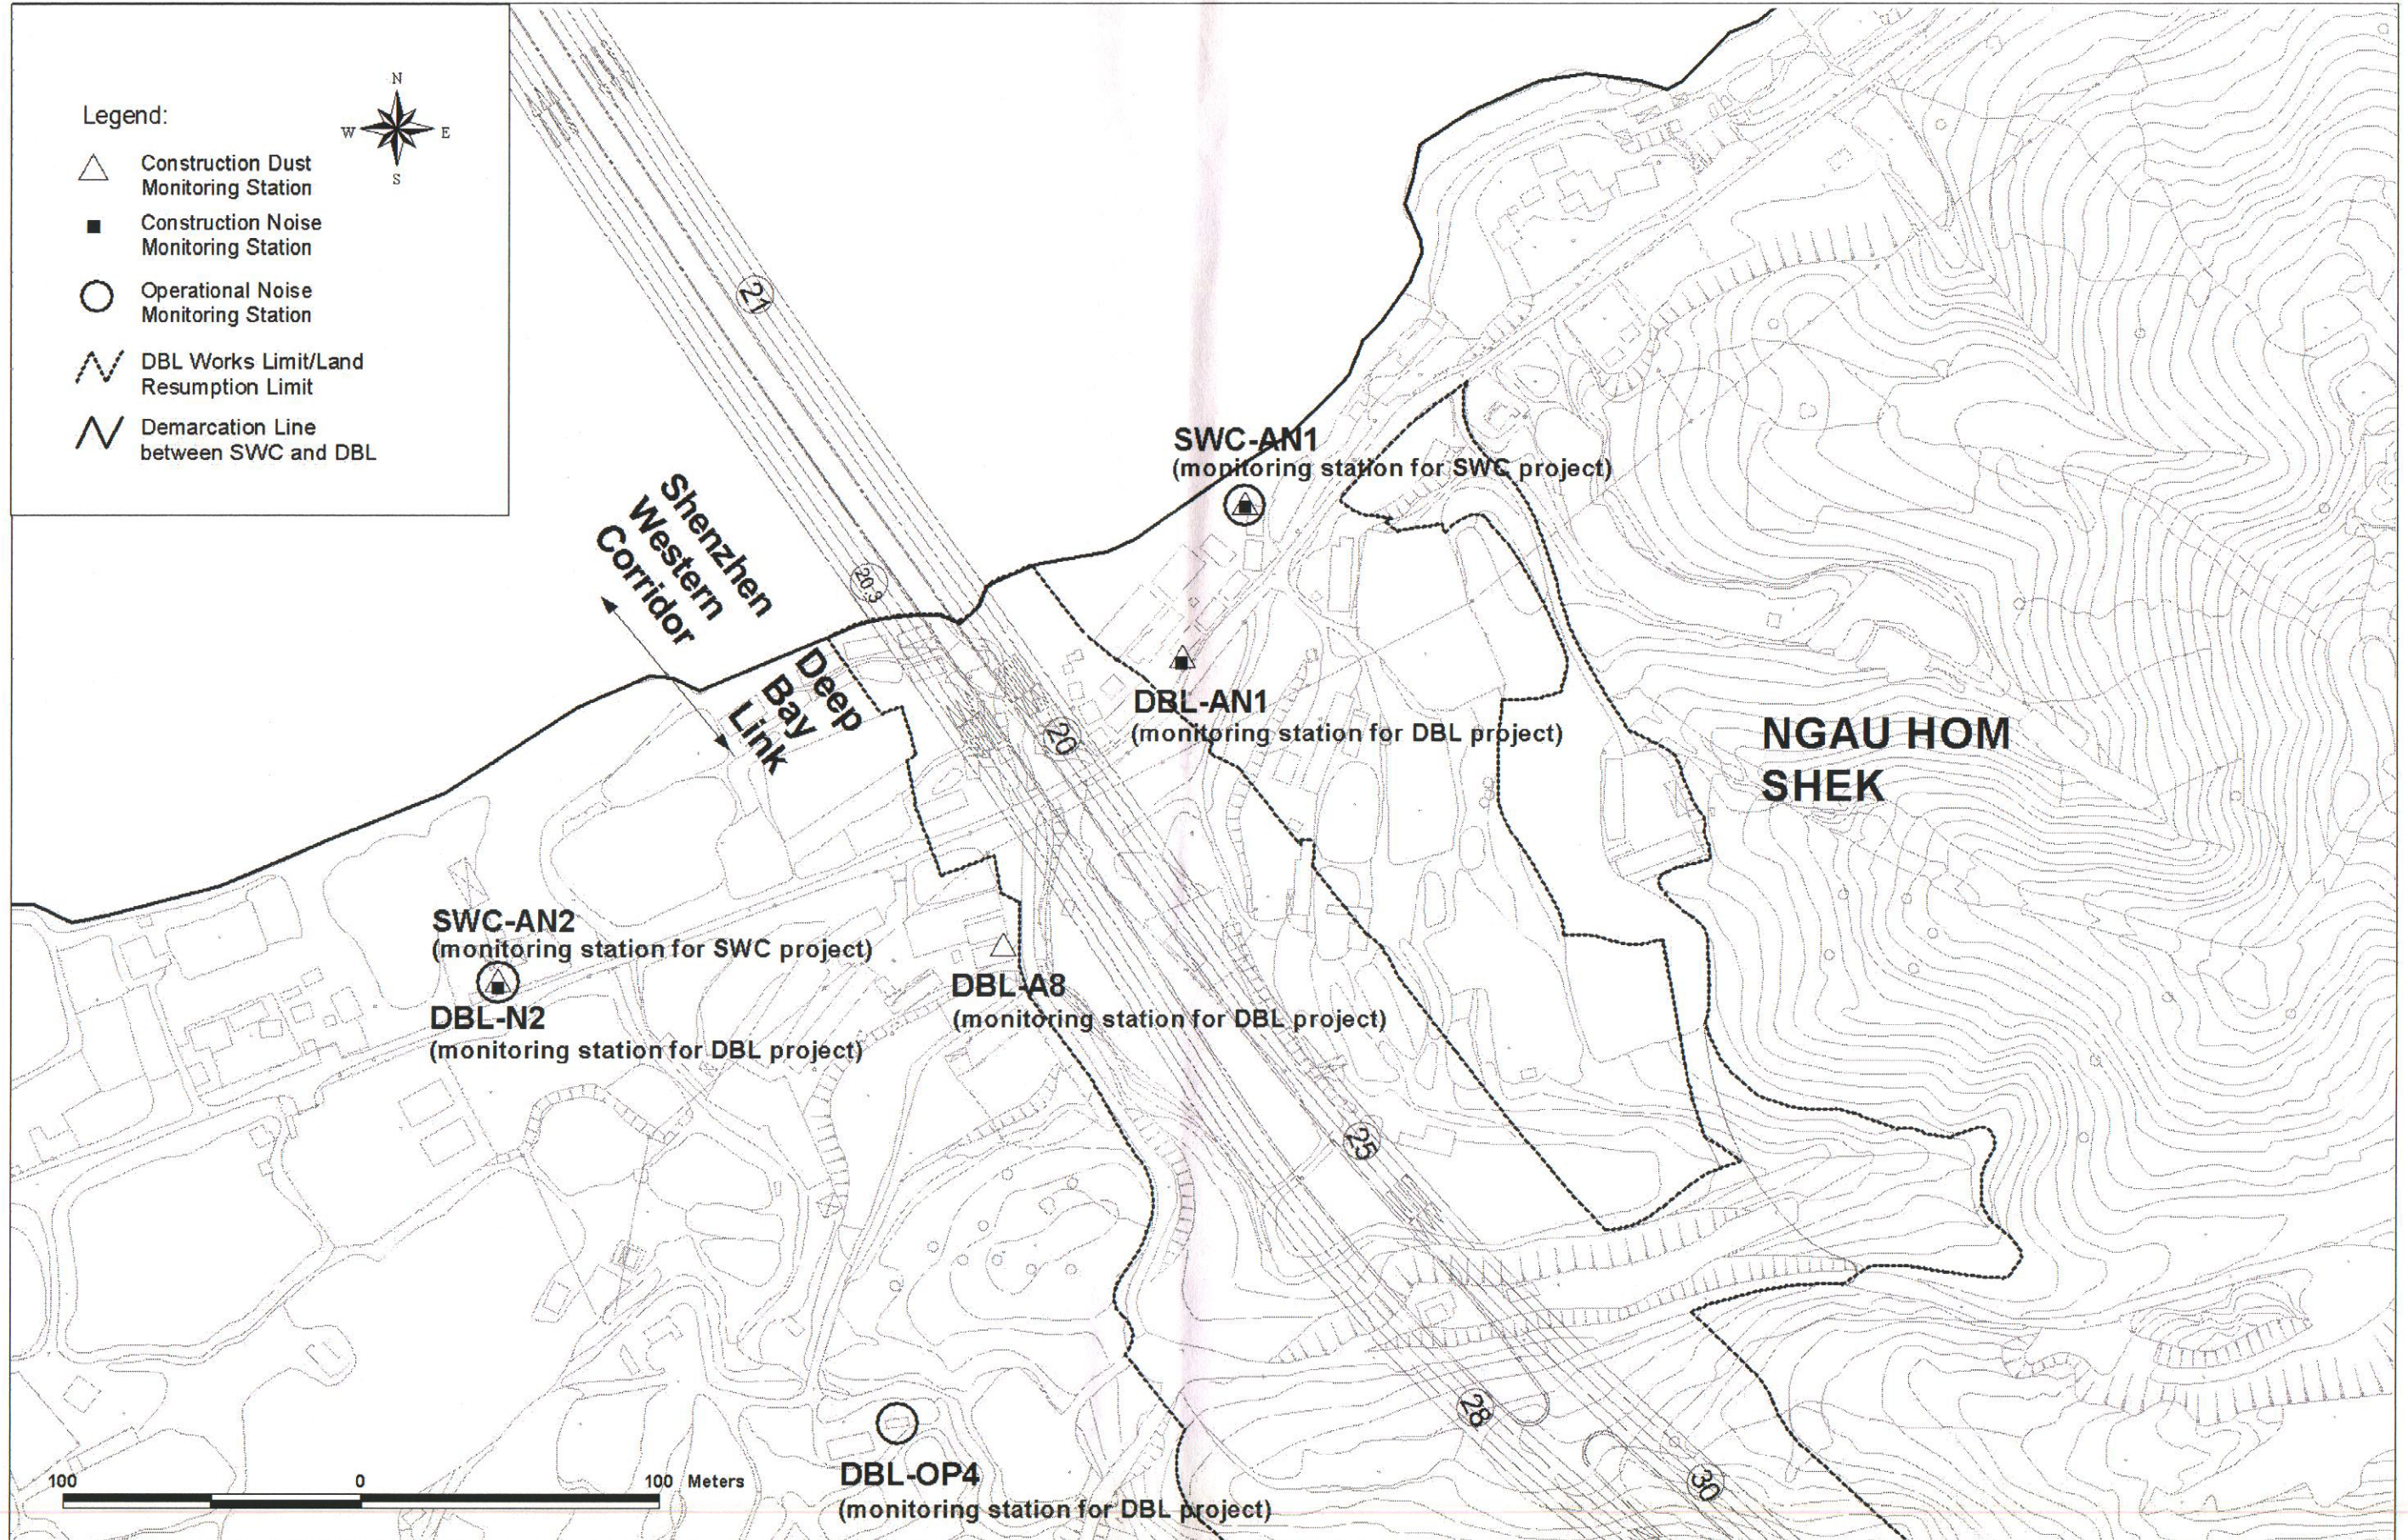

100 0 100 Meters

\$DATE\$
 \$USER\$
 \$FILE\$
 \$TIME\$

Designed by	JS
Drawn by	JS
Checked by	EY
In Charge	KLP
Date	July 02

路政署
 HIGHWAYS DEPARTMENT
 主要工程管理處
 Major Works Project Management Office

ARUP 奧雅納工程顧問
 One Arup & Partners Hong Kong Limited
 Supported by:
 Esolmes Ltd Management Ltd.
 BMT A&P P&OIS LTD.
 UDE LTD.

Project Title
**Shenzhen Western Corridor
 Investigation & Planning**

Drawing Title
**Locations of Noise and
 Dust Monitoring Stations**

Scale	1:2000@A3
Drawing No.	Figure EM2.1
Drawing Date	
Rev.	