


- NOTES:
1. ALL LEVELS SHOWN ARE IN MPD, UNLESS OTHERWISE STATED.
  2. ALL DIMENSIONS SHOWN ARE IN METRE, UNLESS OTHERWISE STATED.
  3. ALL LEVEL SHOWN ARE TENTATIVE ONLY.

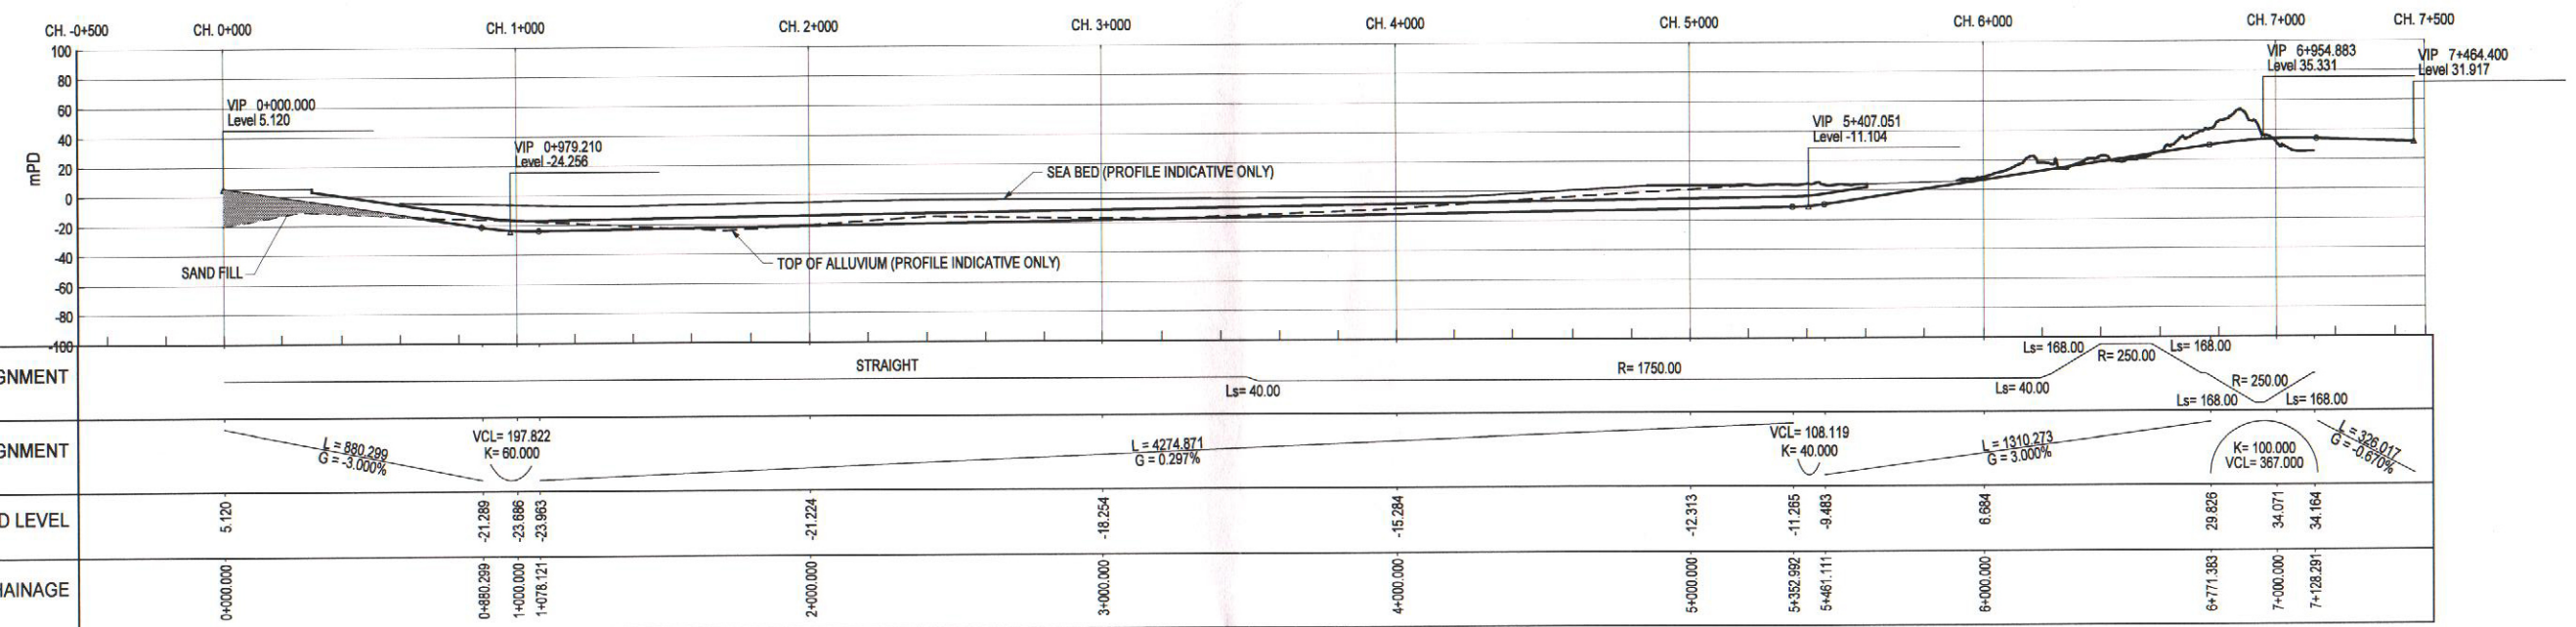

Printer by : W.WAK  
 File name : j:\23306\WORKING\Draft\_Final\EA\FIGES-2-3.dgn  
 29/07/2002

Designed By	OYK
Drawn By	TSN
Checked By	SK
In Charge	SYC
Date	09/2001



Consultant	ARUP 奧雅納工程顧問 Ove Arup & Partners Hong Kong Limited
Supported By:	Environmental Management Ltd. ○ BMT Asia Pacific Ltd. ○ Urbis Ltd. ○

Project Title	Shenzhen Western Corridor Investigation & Planning
---------------	--

Drawing Title	OPTION C - TUNNEL FORM (IMMERSED TUBE TYPE) HORIZONTAL AND VERTICAL ALIGNMENT
Cad Filename	FIGES-2-3.DGN
Cad Date	09-2001
SCALE	HORI 1:25000 VERT 1:5000
Drawing No.	FIGURE ES2.3
Drawing Status	Rev.