


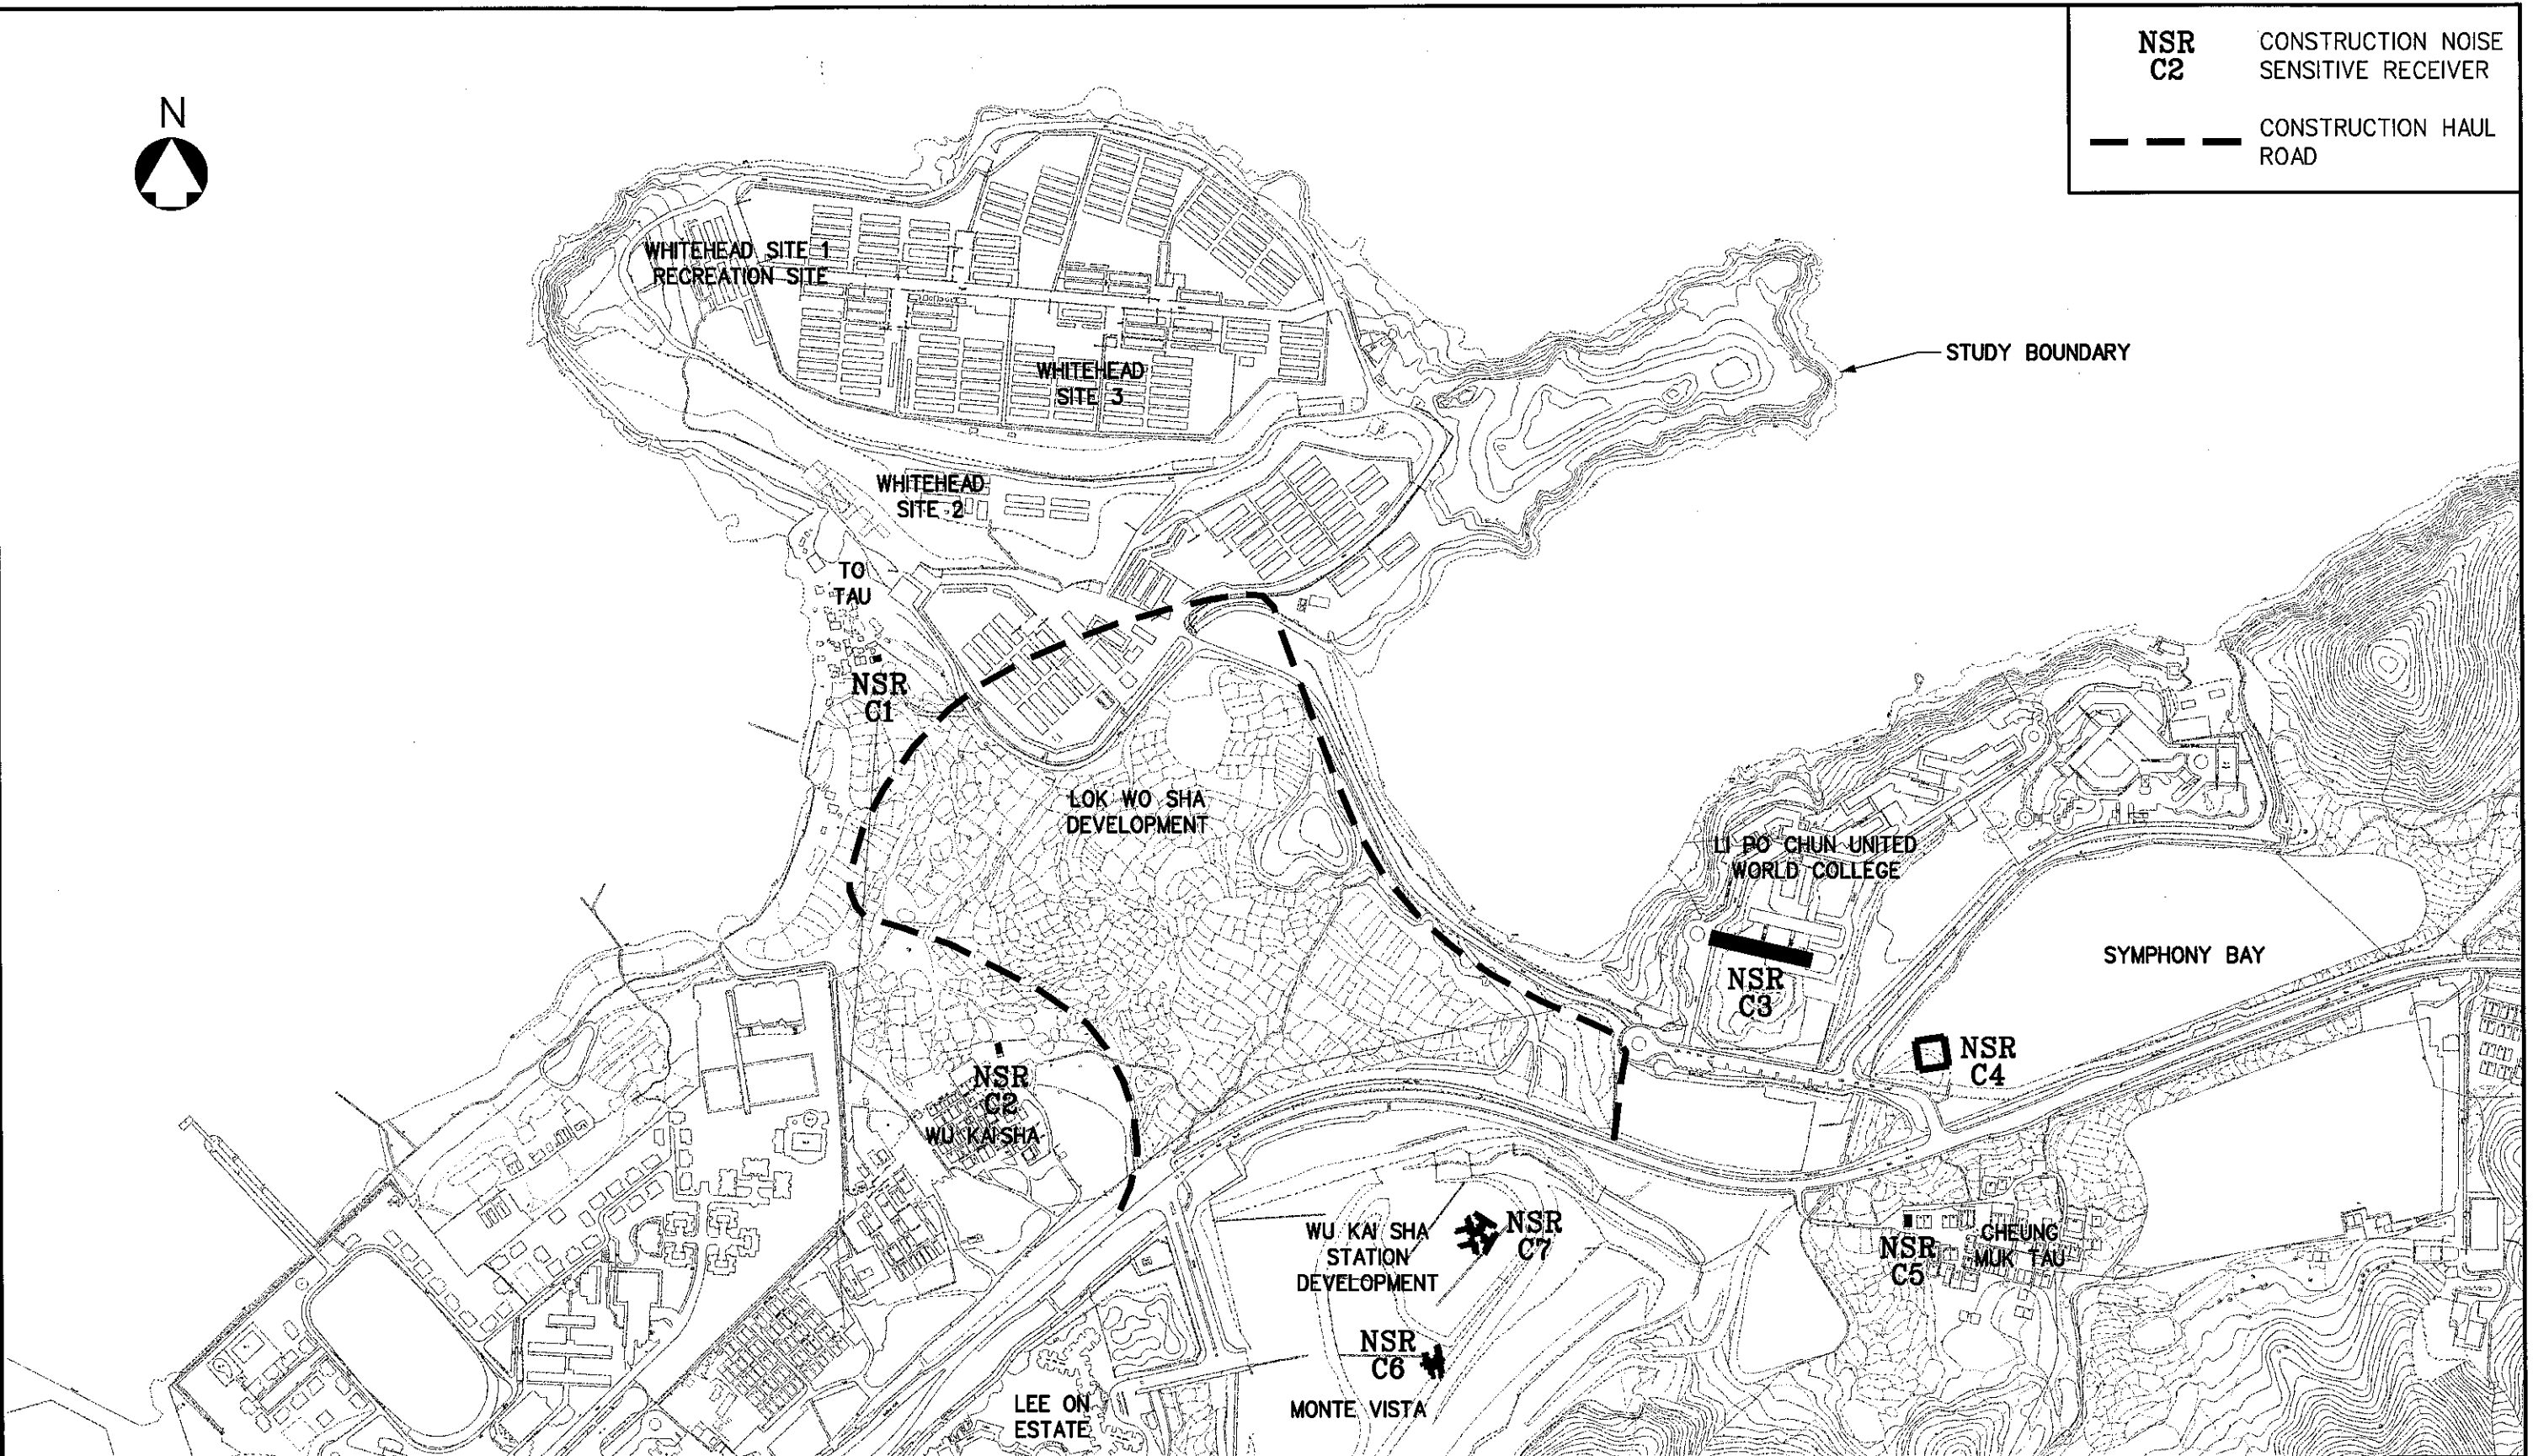

NSR C2	CONSTRUCTION NOISE SENSITIVE RECEIVER
	CONSTRUCTION HAUL ROAD



AGREEMENT NO. CE 16/99
 FEASIBILITY STUDY FOR HOUSING
 DEVELOPMENT AT WHITEHEAD AND
 LEE ON IN MA ON SHAN, SHATIN

Title :

LOCATIONS OF CONSTRUCTION NOISE SENSITIVE
 RECEIVERS AND CONSTRUCTION HAUL ROAD

Binnie
 Binnie Black & Veatch Hong Kong Limited
 博威工程顧問有限公司
 Engineers and Scientists

Figure No. 3.4.1	Revision 0
Reference -	File Name 3820950206-41.DGN
Prepared TC	Checked YWL
Date May, 2002	Scale N.T.S.