


- Notes:
1. ALL LEVELS ARE IN METRES ABOVE PRINCIPAL DATUM.
 2. GRID LINES ARE HONG KONG METRIC GRID 1980.

- LEGEND :
- BOUNDARY OF STUDY AREA
 - 750 DIA PROPOSED DRAIN OF 750mm DIAMETER
 - IL 2.44 PROPOSED DRAIN AT INVERT LEVEL 2.44 mPD

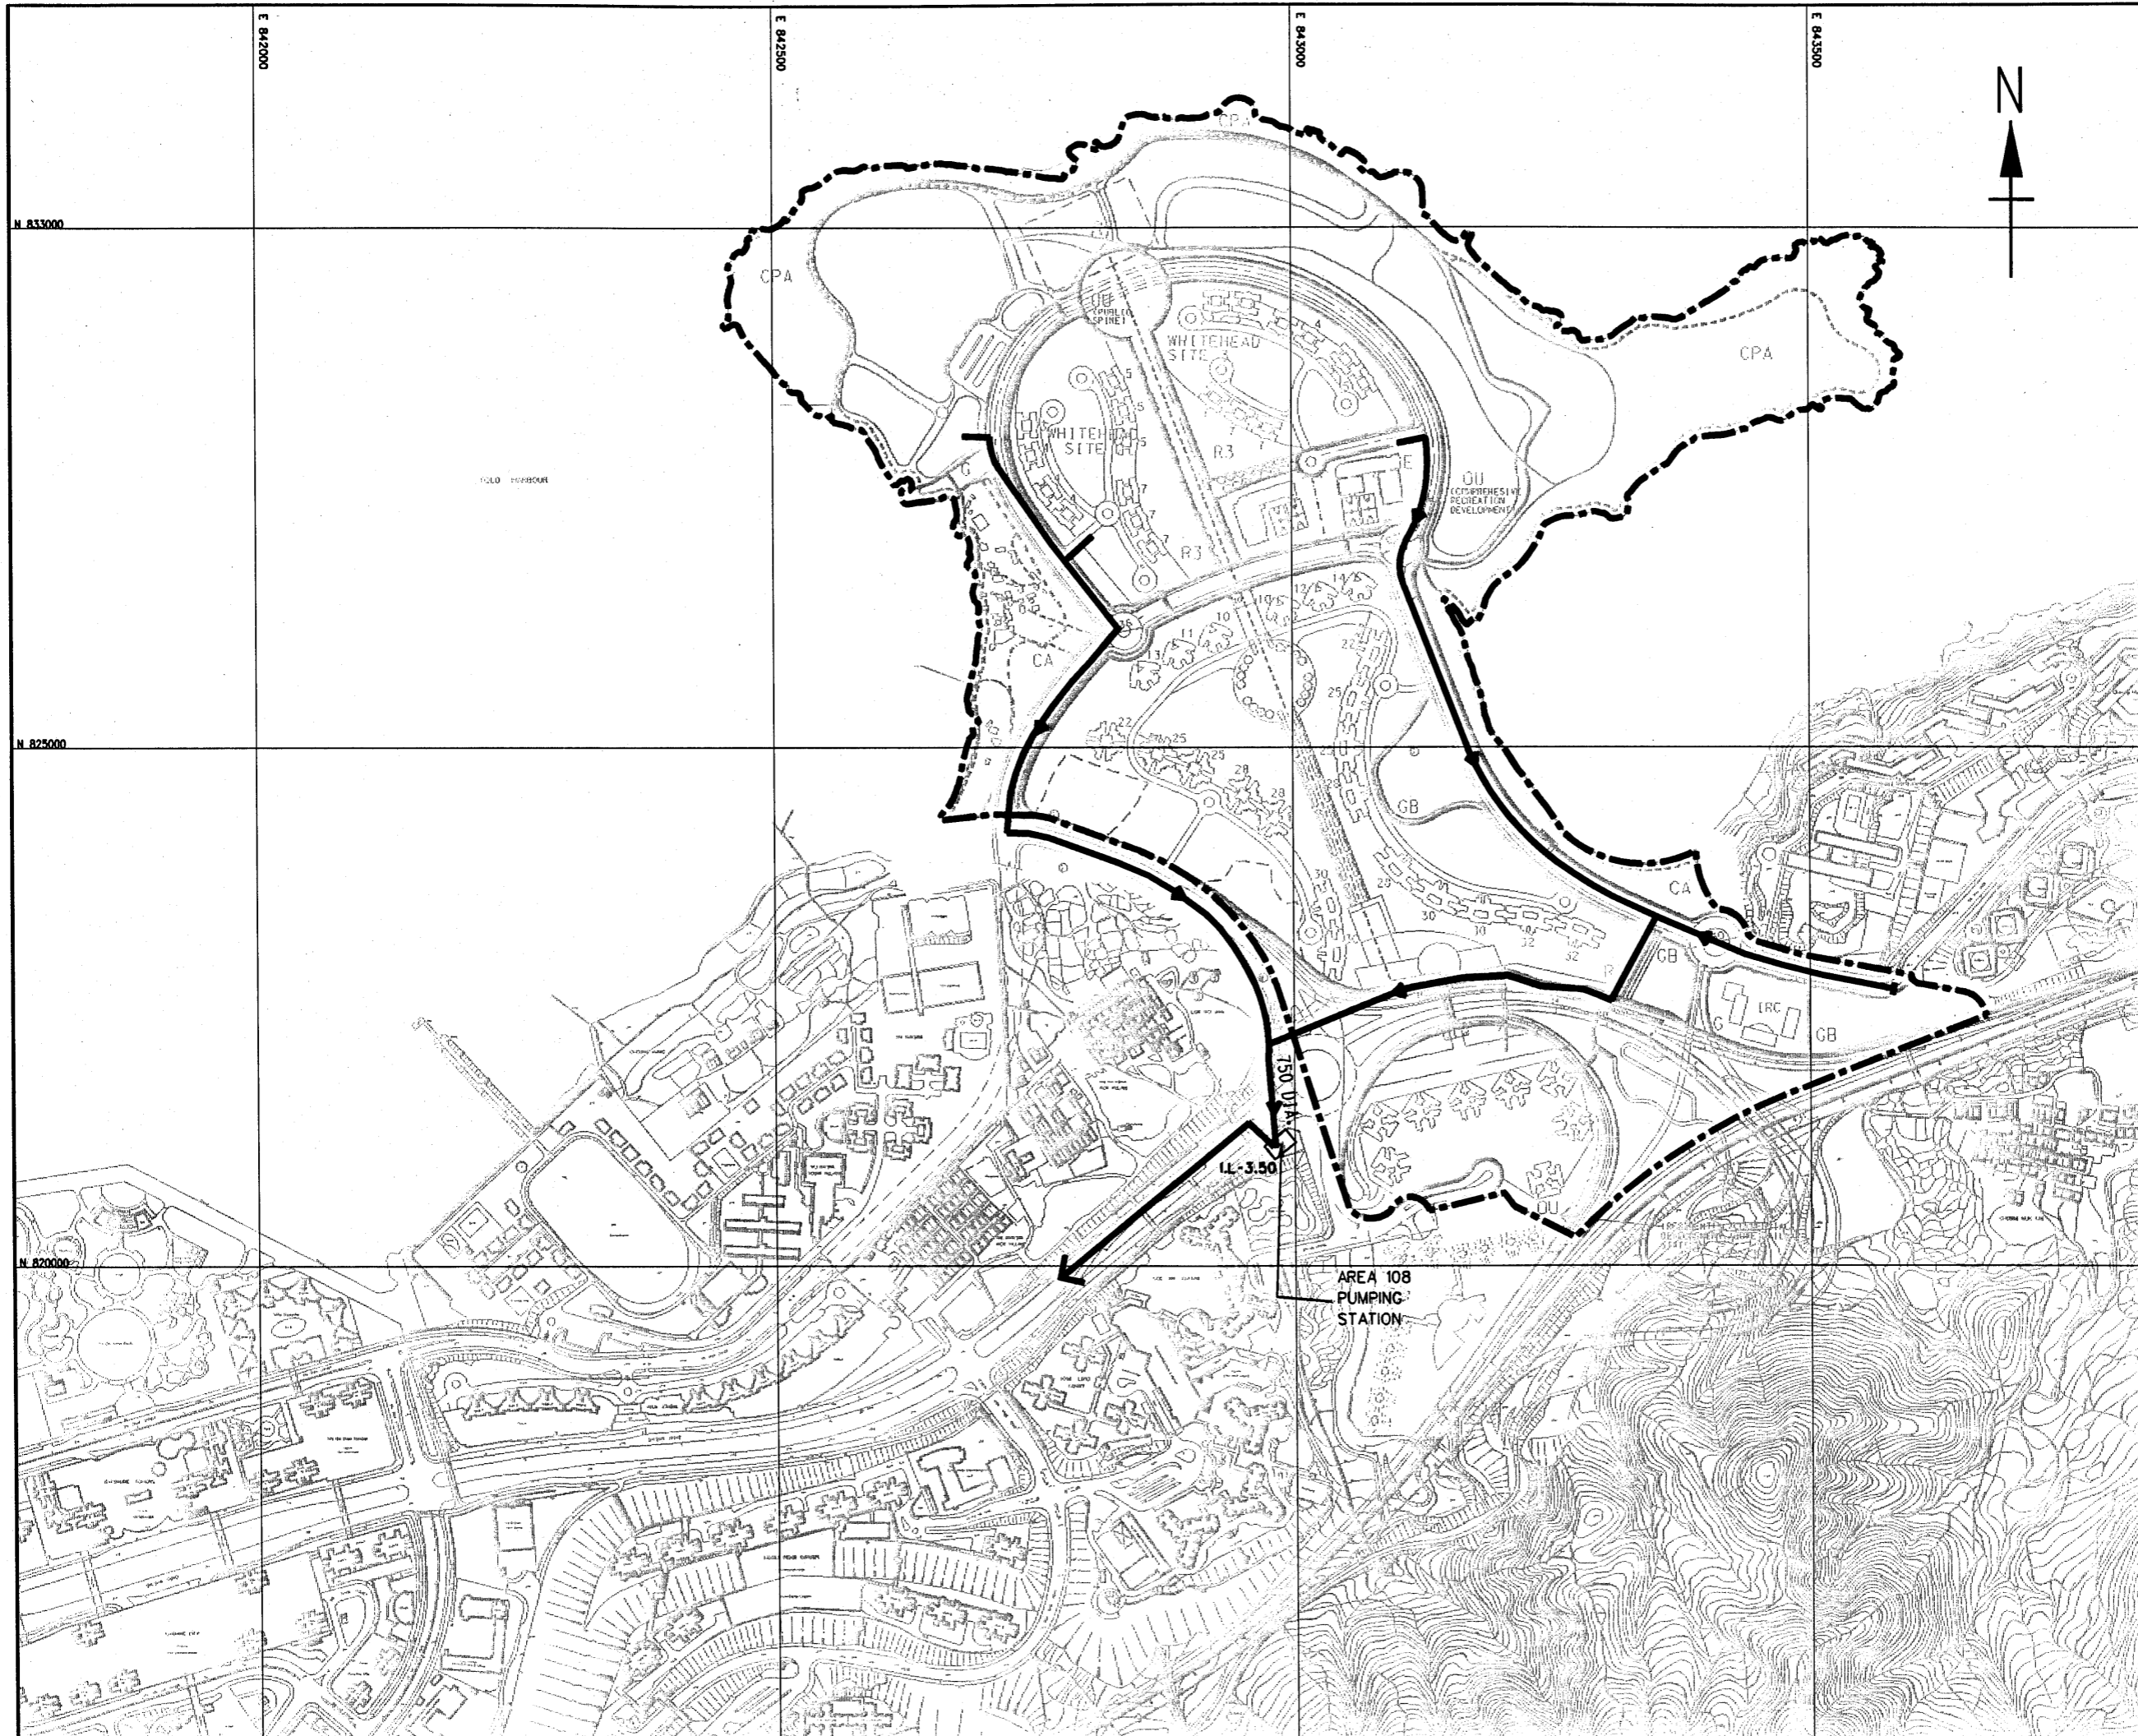

Designed HT	Date 12/01	Checked CYH	Date 12/01
----------------	---------------	----------------	---------------

AGREEMENT NO. CE 16/99

SHA TIN DEVELOPMENT

FEASIBILITY STUDY FOR
HOUSING DEVELOPMENT
AT WHITEHEAD & LEE ON
IN MA ON SHAN, SHA TIN

Figure title

CONCEPTUAL
SEWERAGE LAYOUT

Figure no. 5.3b	Scale 1:6000
--------------------	-----------------

Binnie
Binnie Black & Veatch Hong Kong Limited
博威工程顧問有限公司
In association with
CITY PLANNING CONSULTANTS LTD
MVA HONG KONG LTD
RONALD LU & PARTNERS (HK) LTD
URBIS LIMITED
LARRY H.C. TAM & ASSOCIATES LTD

Office

新界東拓展處
NEW TERRITORIES EAST
DEVELOPMENT OFFICE

拓展署
Territory Development
Department, Hong Kong