


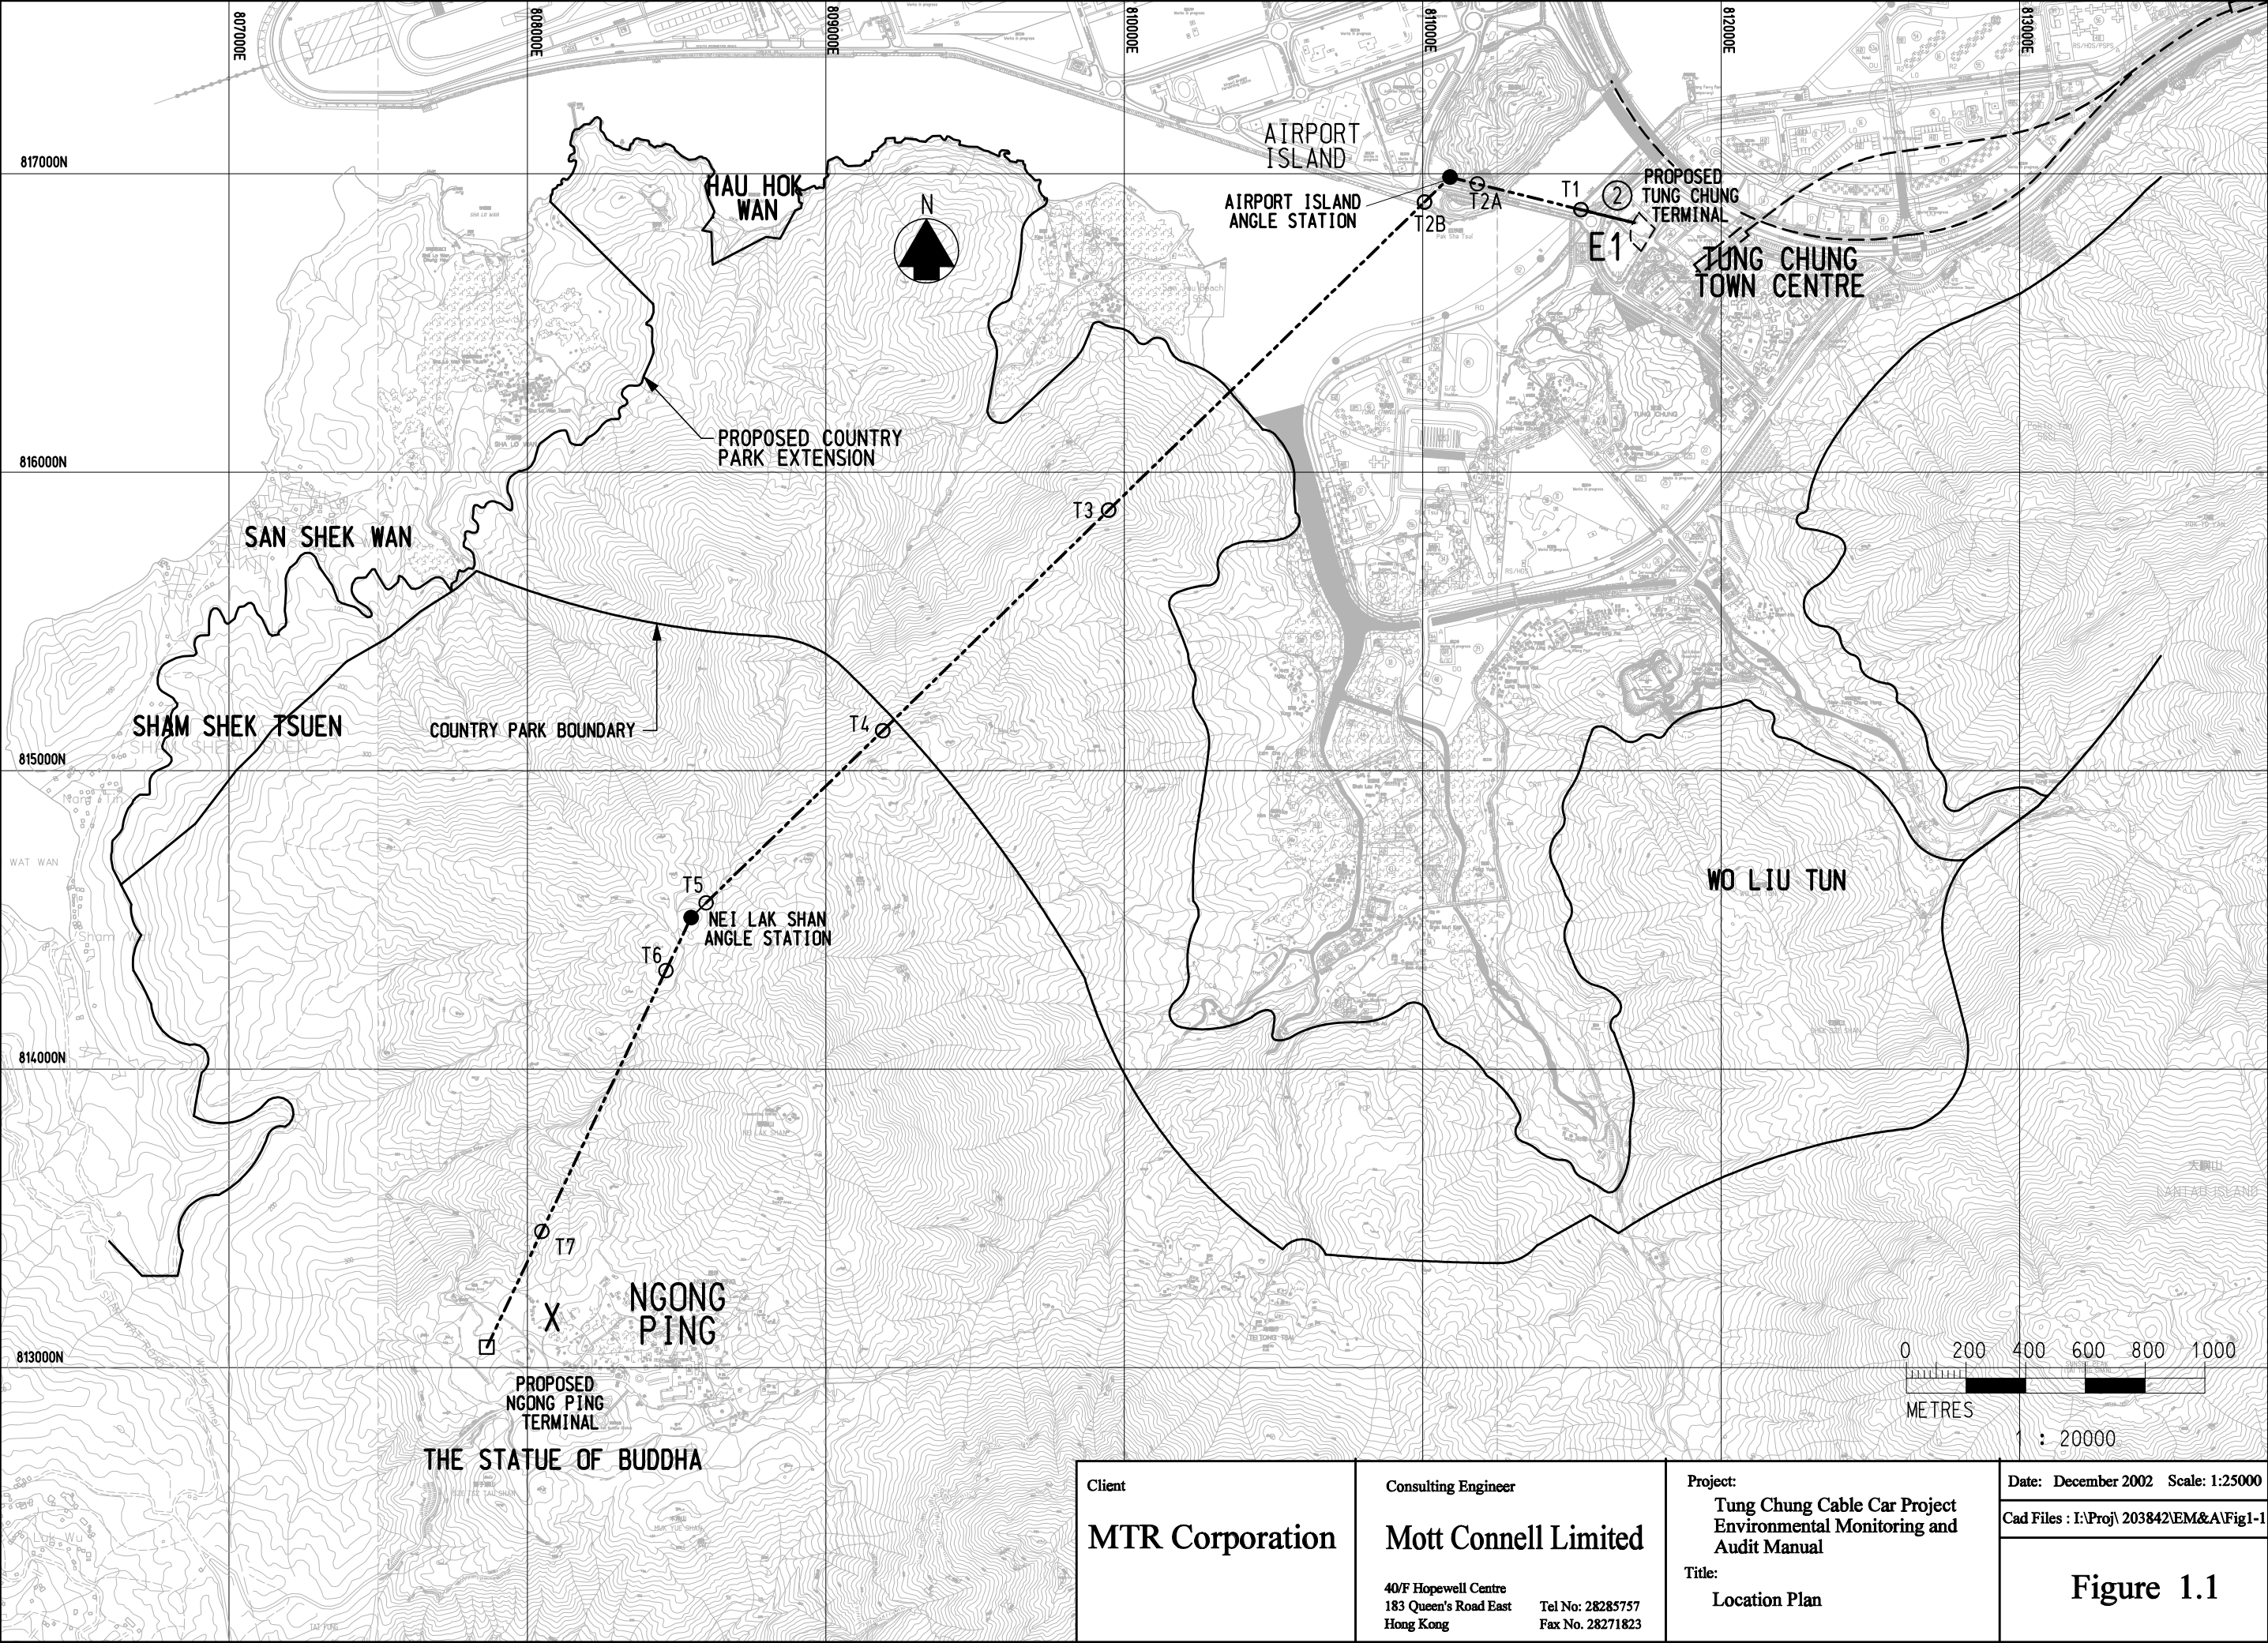

Client

MTR Corporation

Consulting Engineer

Mott Connell Limited

40/F Hopewell Centre
183 Queen's Road East
Hong Kong

Tel No: 28285757
Fax No. 28271823

Project:

**Tung Chung Cable Car Project
Environmental Monitoring and
Audit Manual**

Title:

Location Plan

Date: December 2002 Scale: 1:25000

Cad Files : I:\Proj\ 203842\EM&A\Fig1-1

Figure 1.1