


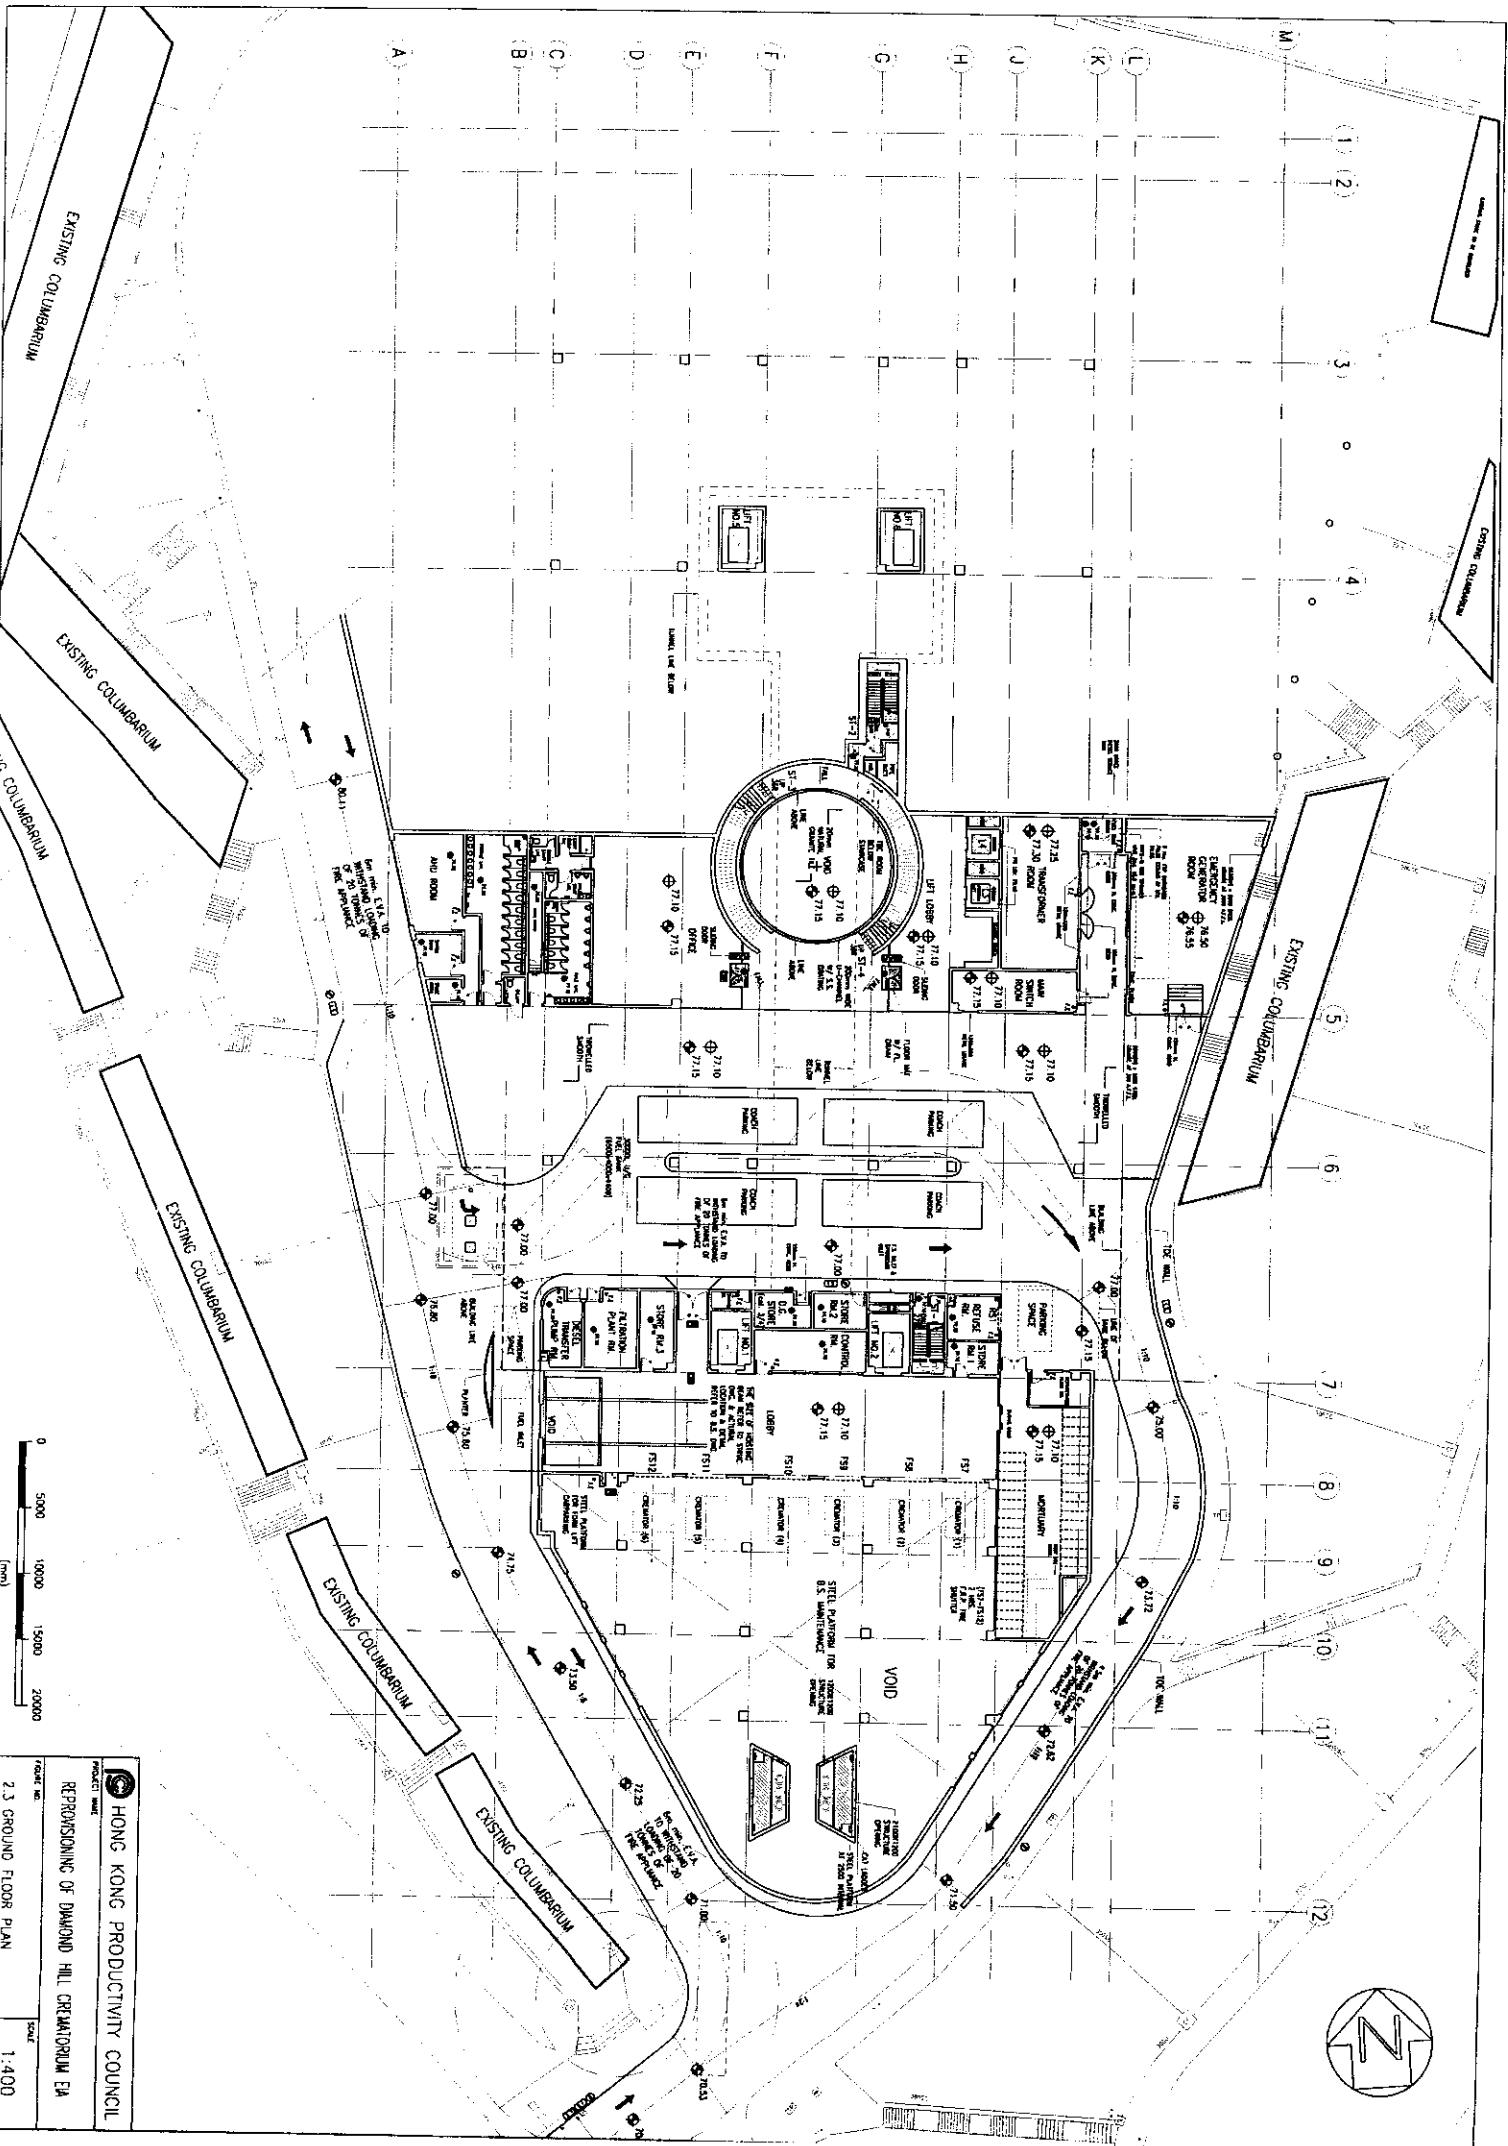

0 5000 10000 15000 20000
mm

HONG KONG PRODUCTIVITY COUNCIL
PROJECT NAME
REPROSONING OF DIAMOND HILL CREMATORIUM EA
FOOTING NO.
2.3 GROUND FLOOR PLAN
SCALE
1:400