


- LEGENDS :**
- EXISTING TREE TO BE RETAINED
 - PROPOSED TREE (HEAVY STANDARD)
 - PROPOSED TREE (LIGHT STANDARD)
 - TRANSPLANTED TREE
 - SHRUB
 - SHADE TOLERANT SHRUB PLANTING UNDERNEATH VAUCT
 - EXISTING GROUND LEVEL
 - PROPOSED NEW ELEVATED VAUCT

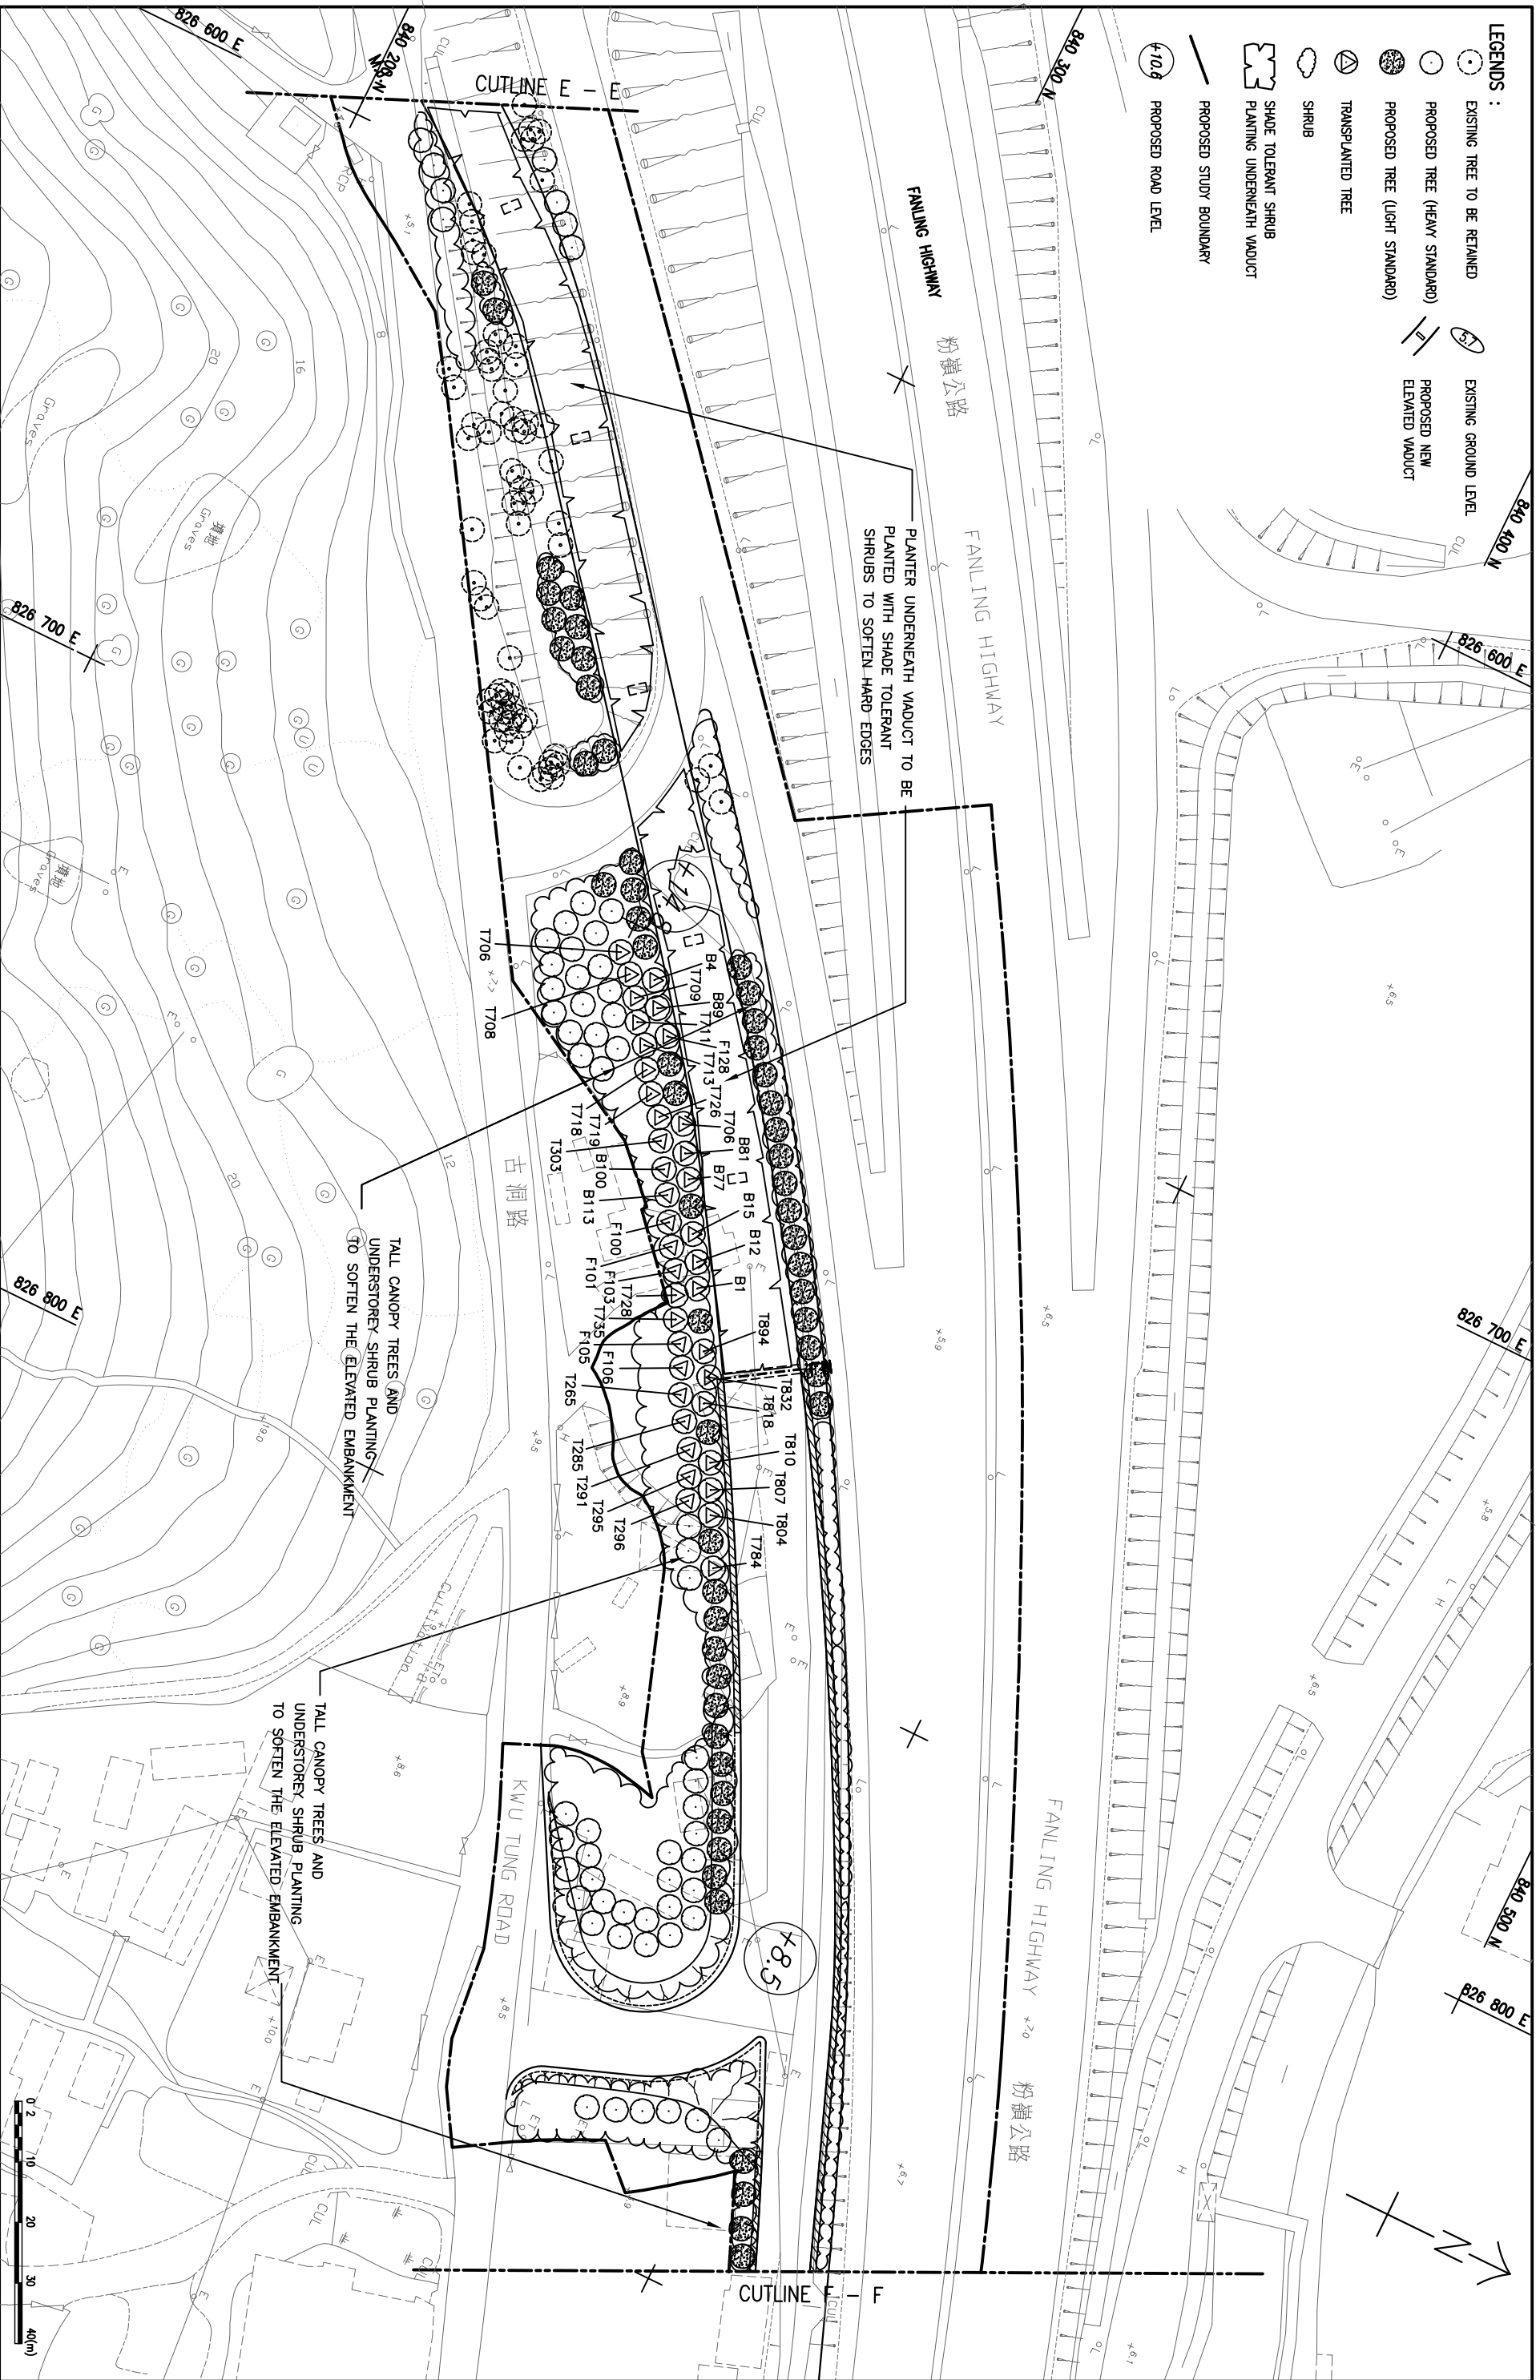

Mausseil
CONSULTANTS ASIA LTD
茂盛(亞洲)工程有限公司

吳振雄園境規劃師事務所有限公司
Kenneth Ng & Associates Ltd
Landscape & Environmental Consultants

AGREEMENT No. CE 38/2002 (HY)
IMPROVEMENTS TO SAN TIN INTERCHANGE - INVESTIGATION
FIGURE 10.28 ENLARGED LANDSCAPE MASTER PLAN (6 OF 7)

SCALE	A1 1 : 500 A3 1 : 1000	DATE	02-04-2003
CHECK		DRAWN	KNA
JOB No.	95102	DRAWING No.	527
		REV	C