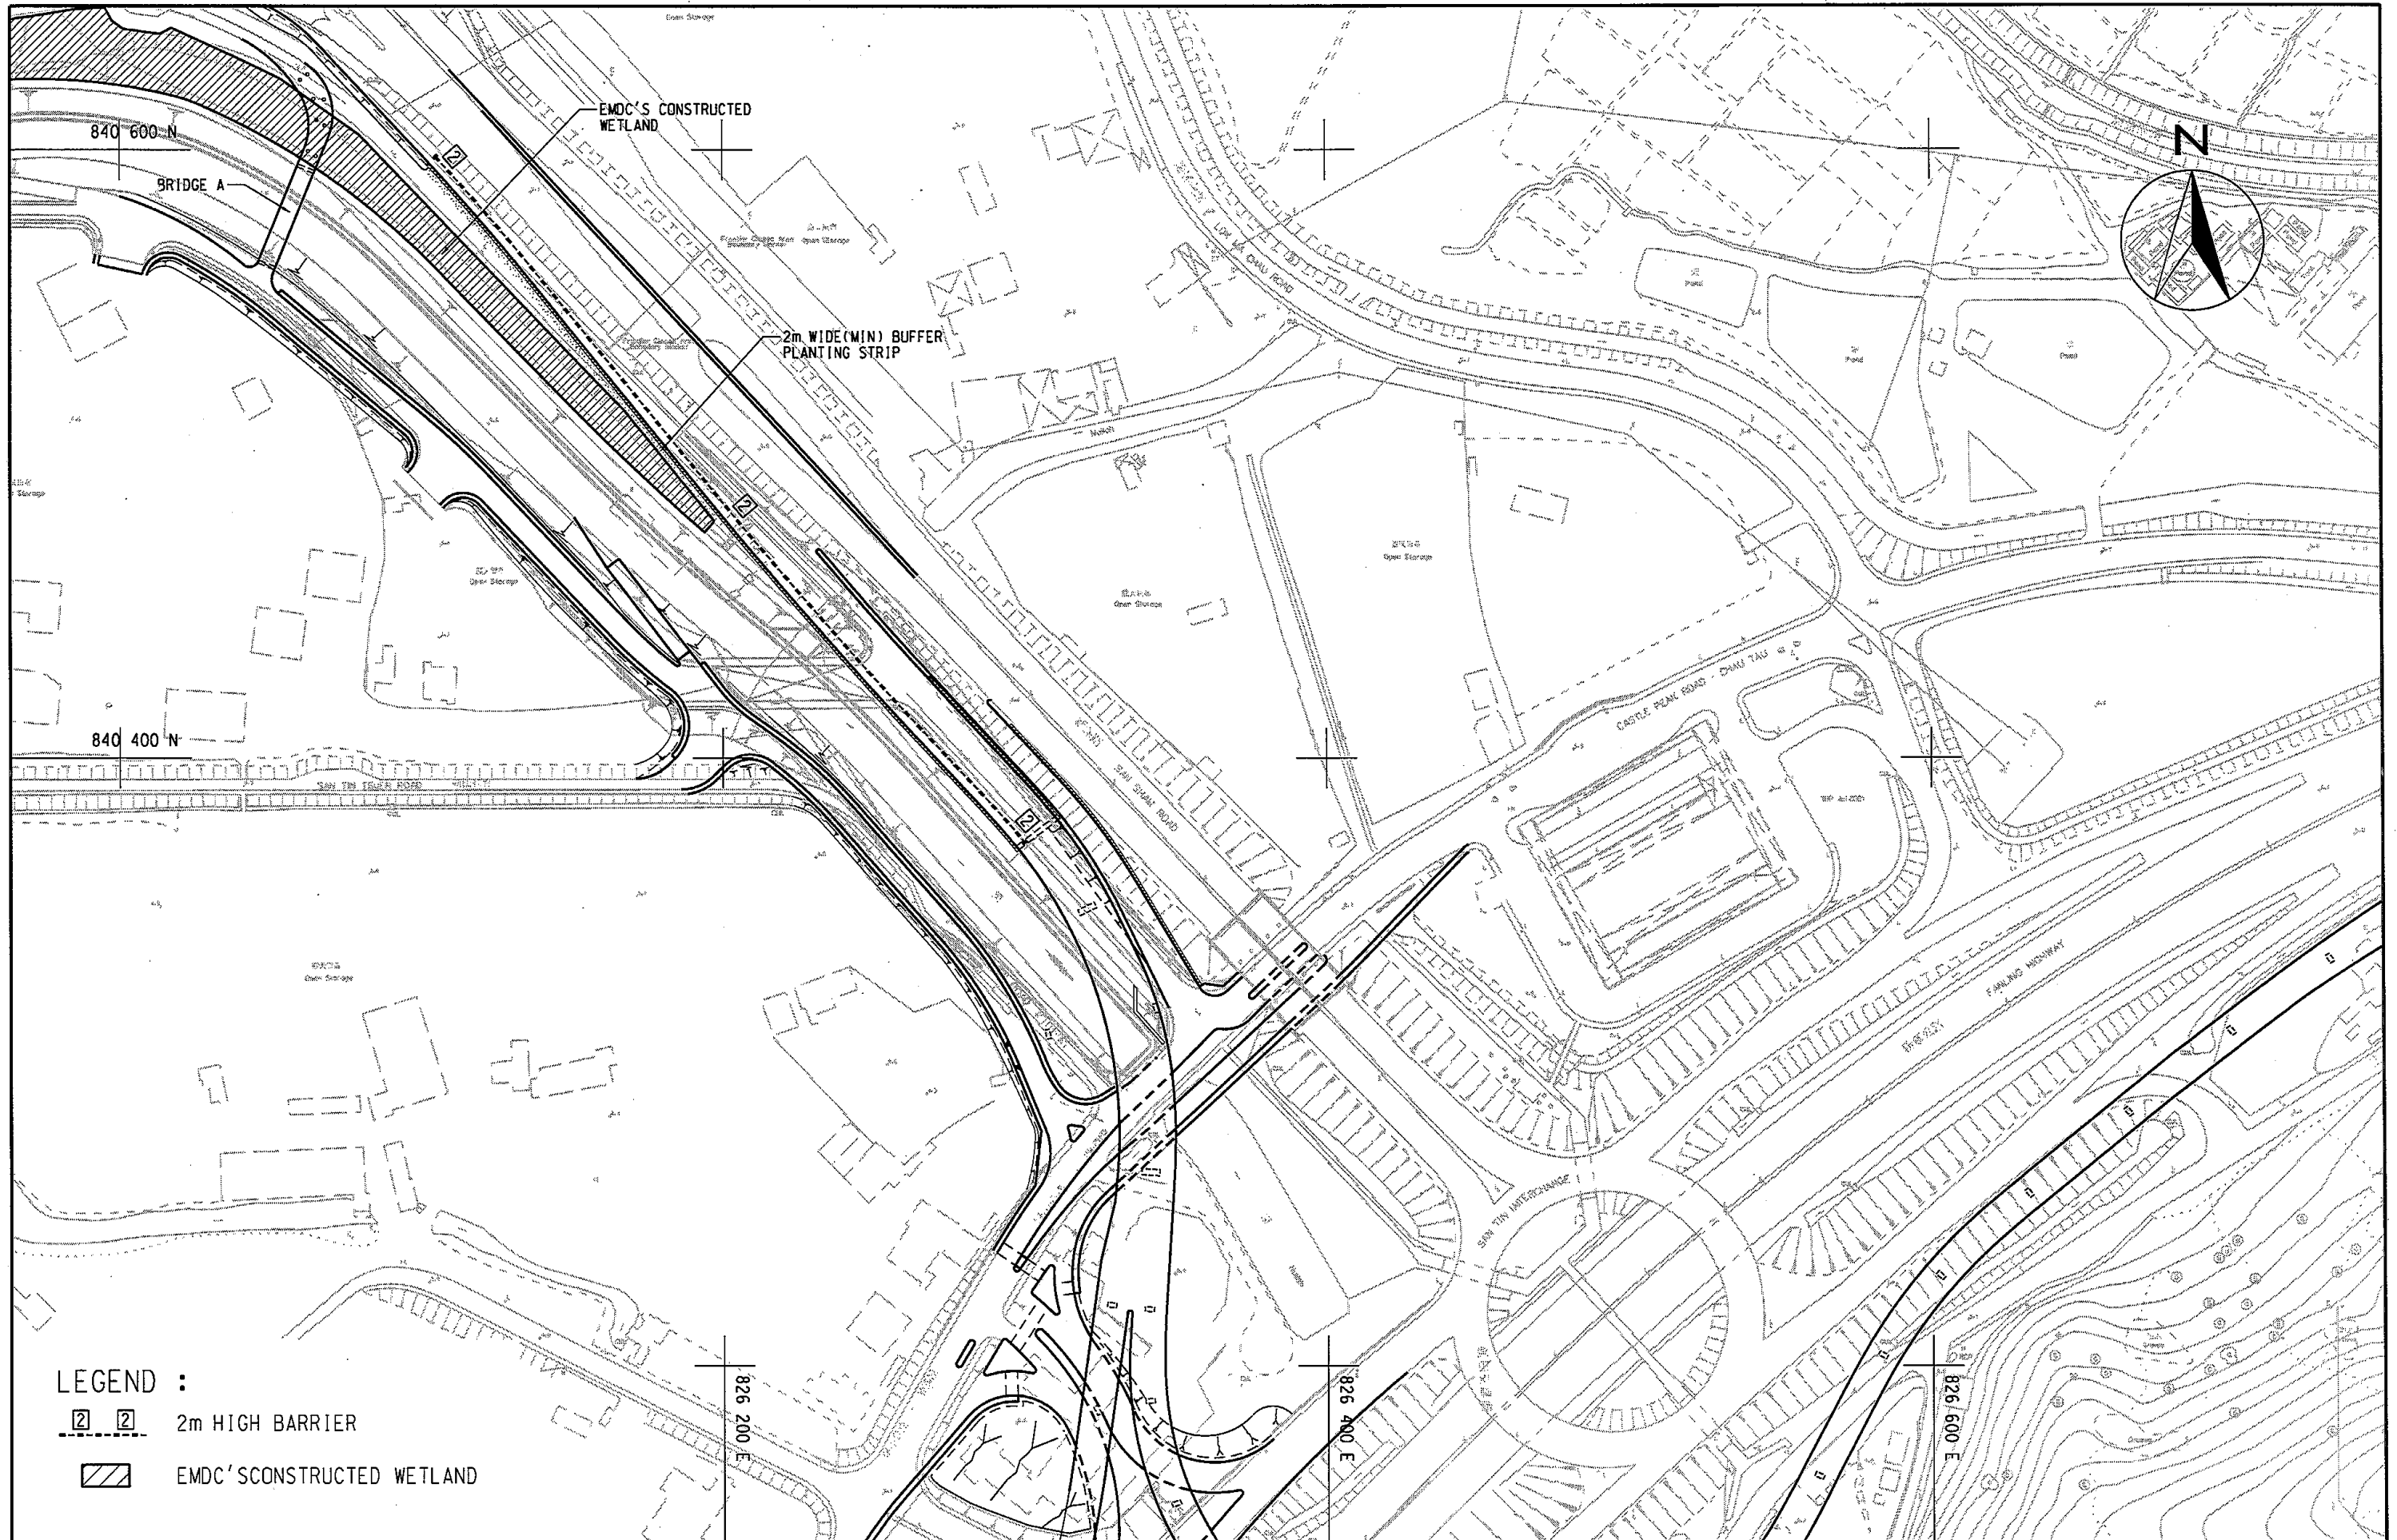

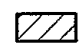


[C-01] P: PROJECTS/95102/DRAWING/REPORT/FINAL EIA/FIGURE 7_3.DGN



- LEGEND :
-  2m HIGH BARRIER
 -  EMDC'S CONSTRUCTED WETLAND

Maunsell
 CONSULTANTS ASIA LTD.
 茂盛(亞洲)工程顧問有限公司

AGREEMENT No. CE 38/2002 (HY)
 IMPROVEMENTS TO SAN TIN INTERCHANGE INVESTIGATION

MEASURES TO REDUCE DISTURBANCE TO SAN TIN EMDC WETLAND

SCALE	A3 1 : 2000	DATE	FEB. 2004
CHECK	KYF	DRAWN	TWY
JOB No.	95102	FIGURE No.	FIGURE 7.3
		REV	-