

## **Appendix 5**


**(This page is intentionally blank)**

### **Proposed Monitoring Locations at Shap Pat Heung Area (2B-2T)**





Printer Date : 15-04-04  
 Filename : g:\env\project\23527\drawings\ShopPatHeung\Out\030225\Figure of 5 - MonSt01.dgn

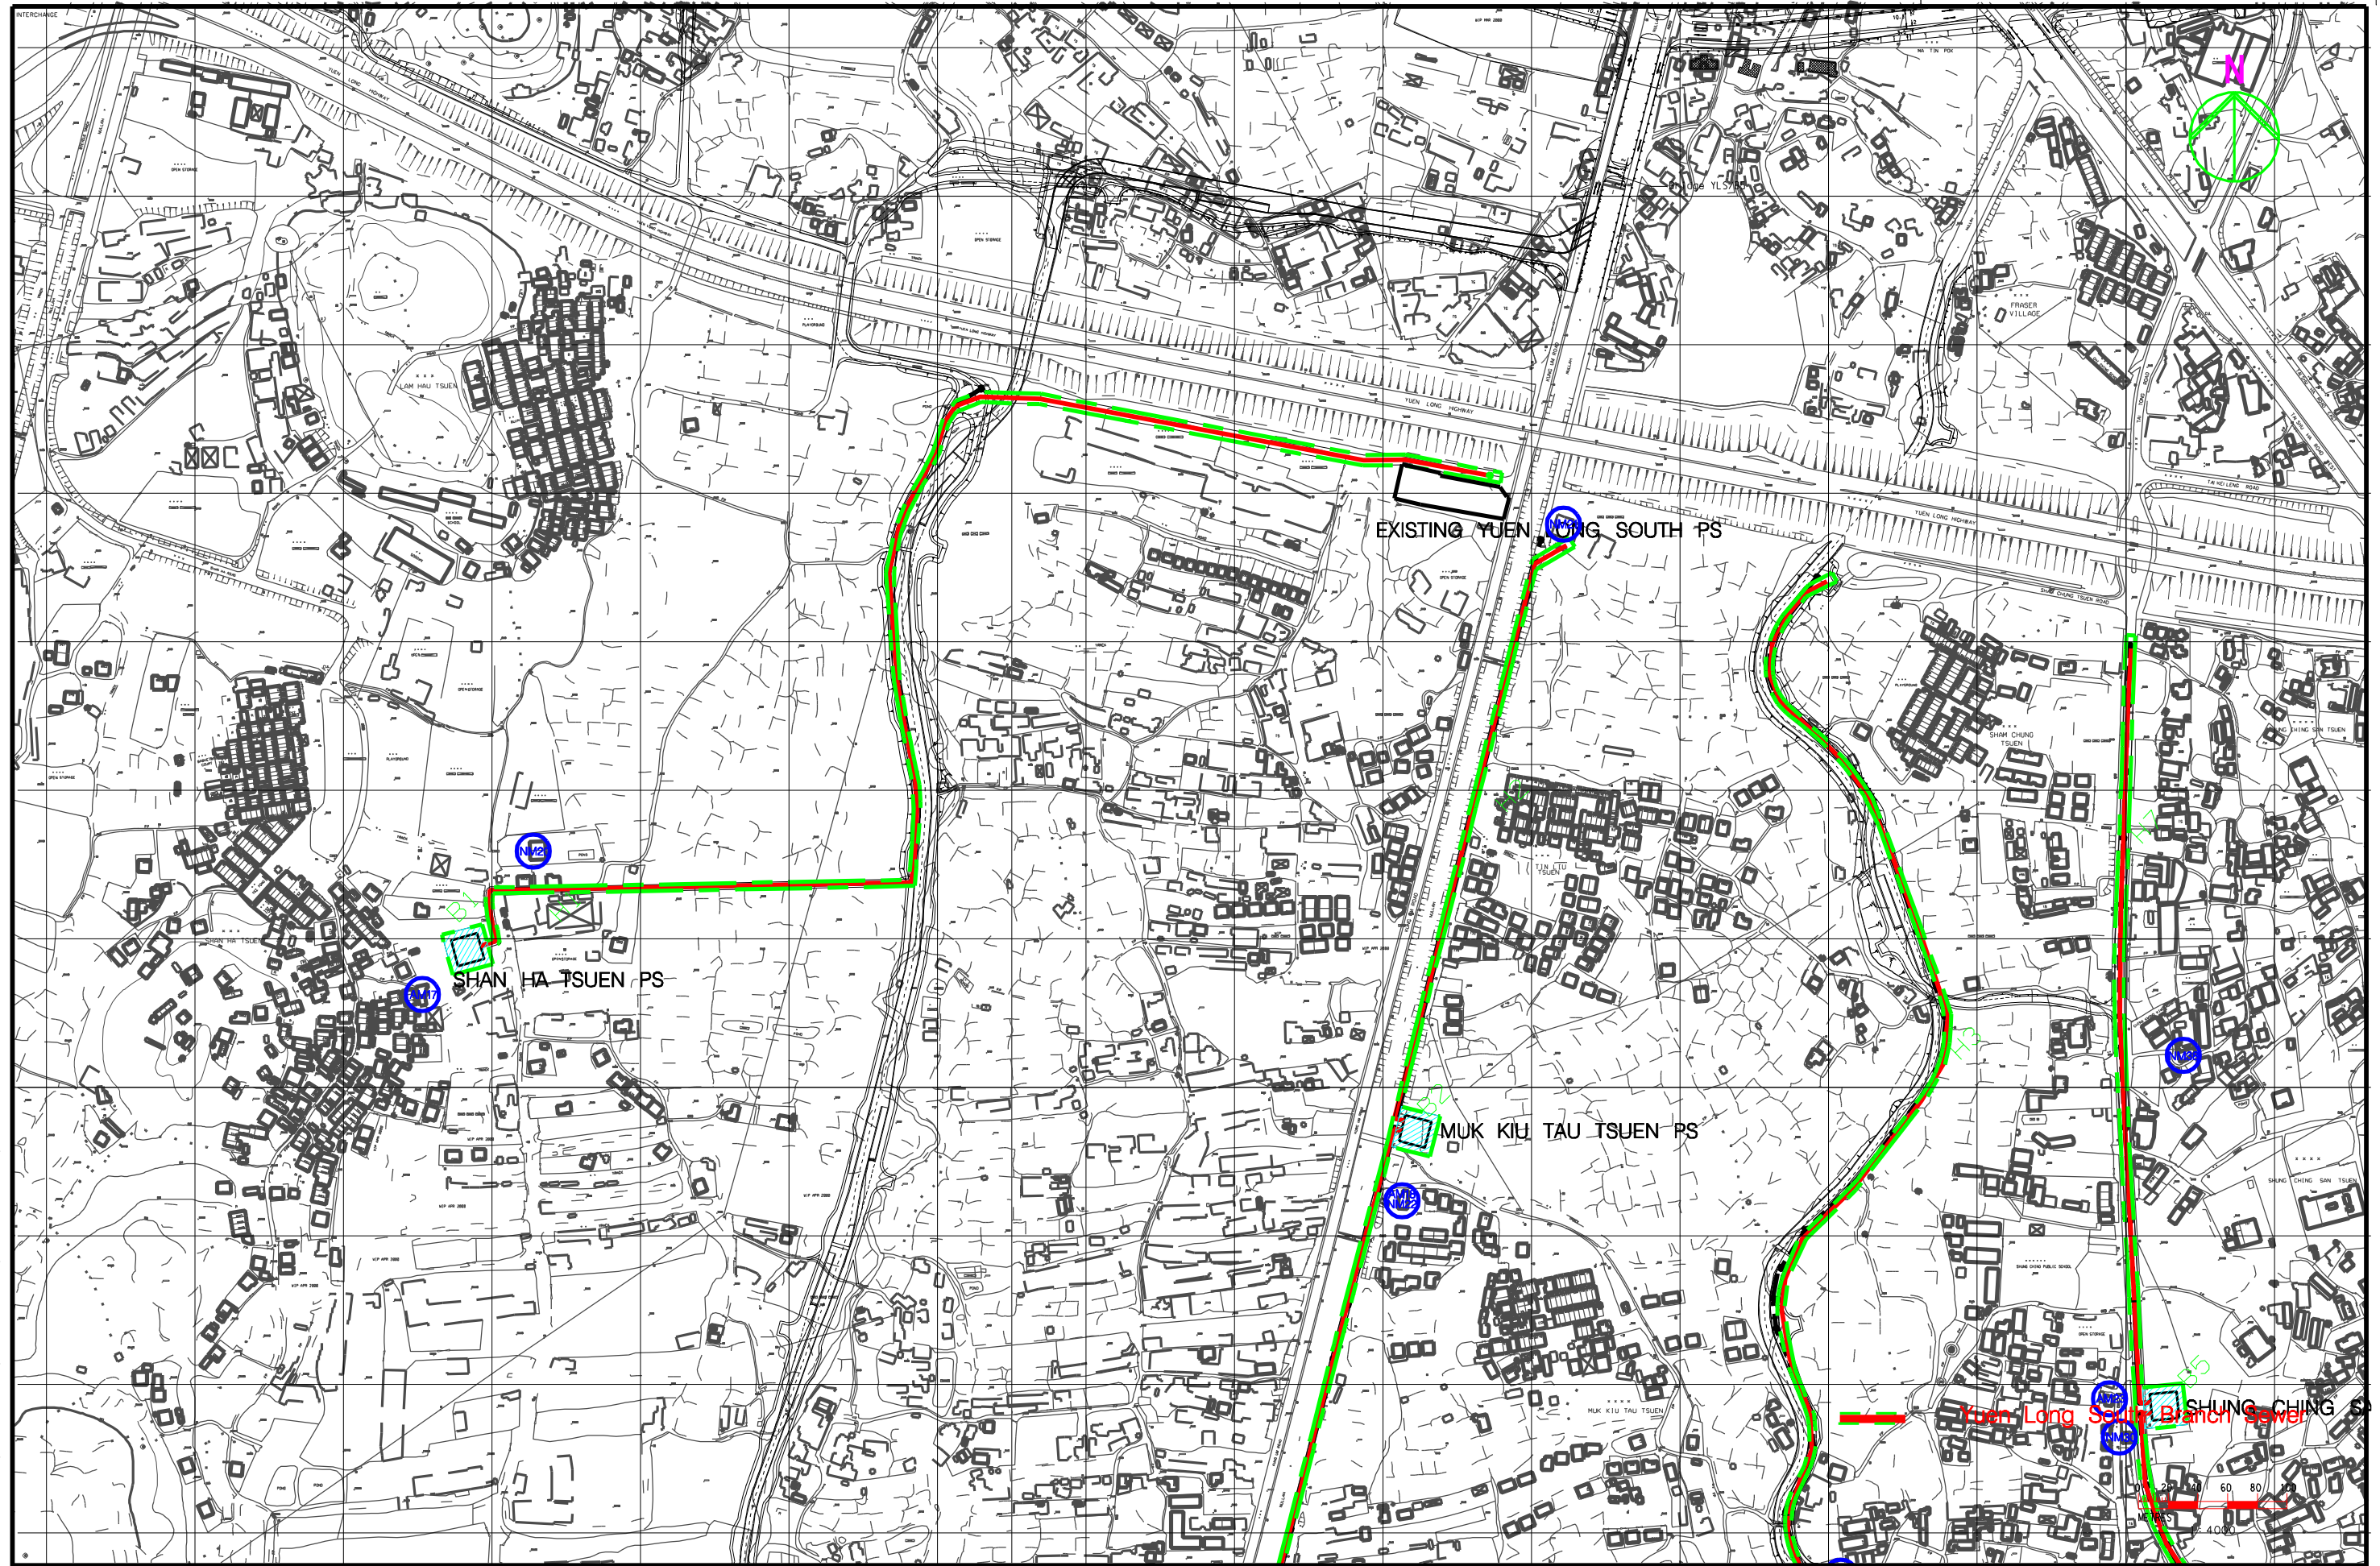

REV	DATE	BY	SUB	APP	DESCRIPTION

DESIGNED BY MK  
 DRAWN BY MK  
 CHECKED BY FC  
 IN CHARGE ST  
 DATE 10 Jun 2003


DRAWING TITLE  
**Locations of Monitoring Stations  
 at Shap Pat Heung Area (2B-2T)**

**ARUP** Ove Arup & Partners  
 Hong Kong Limited

JOB TITLE  
 EIA & TIA studies for Stage 2 of  
 YLKTSSD PWP Item 215DS  
 - Investigation

FILE NAME	LEAD DATE
SCALE	21 Jan 2003
FIGURE NUMBER	1 : 4000
SHEET NO	Appendix 5.1
STAGE CODE	1 OF 5
REV	P 0



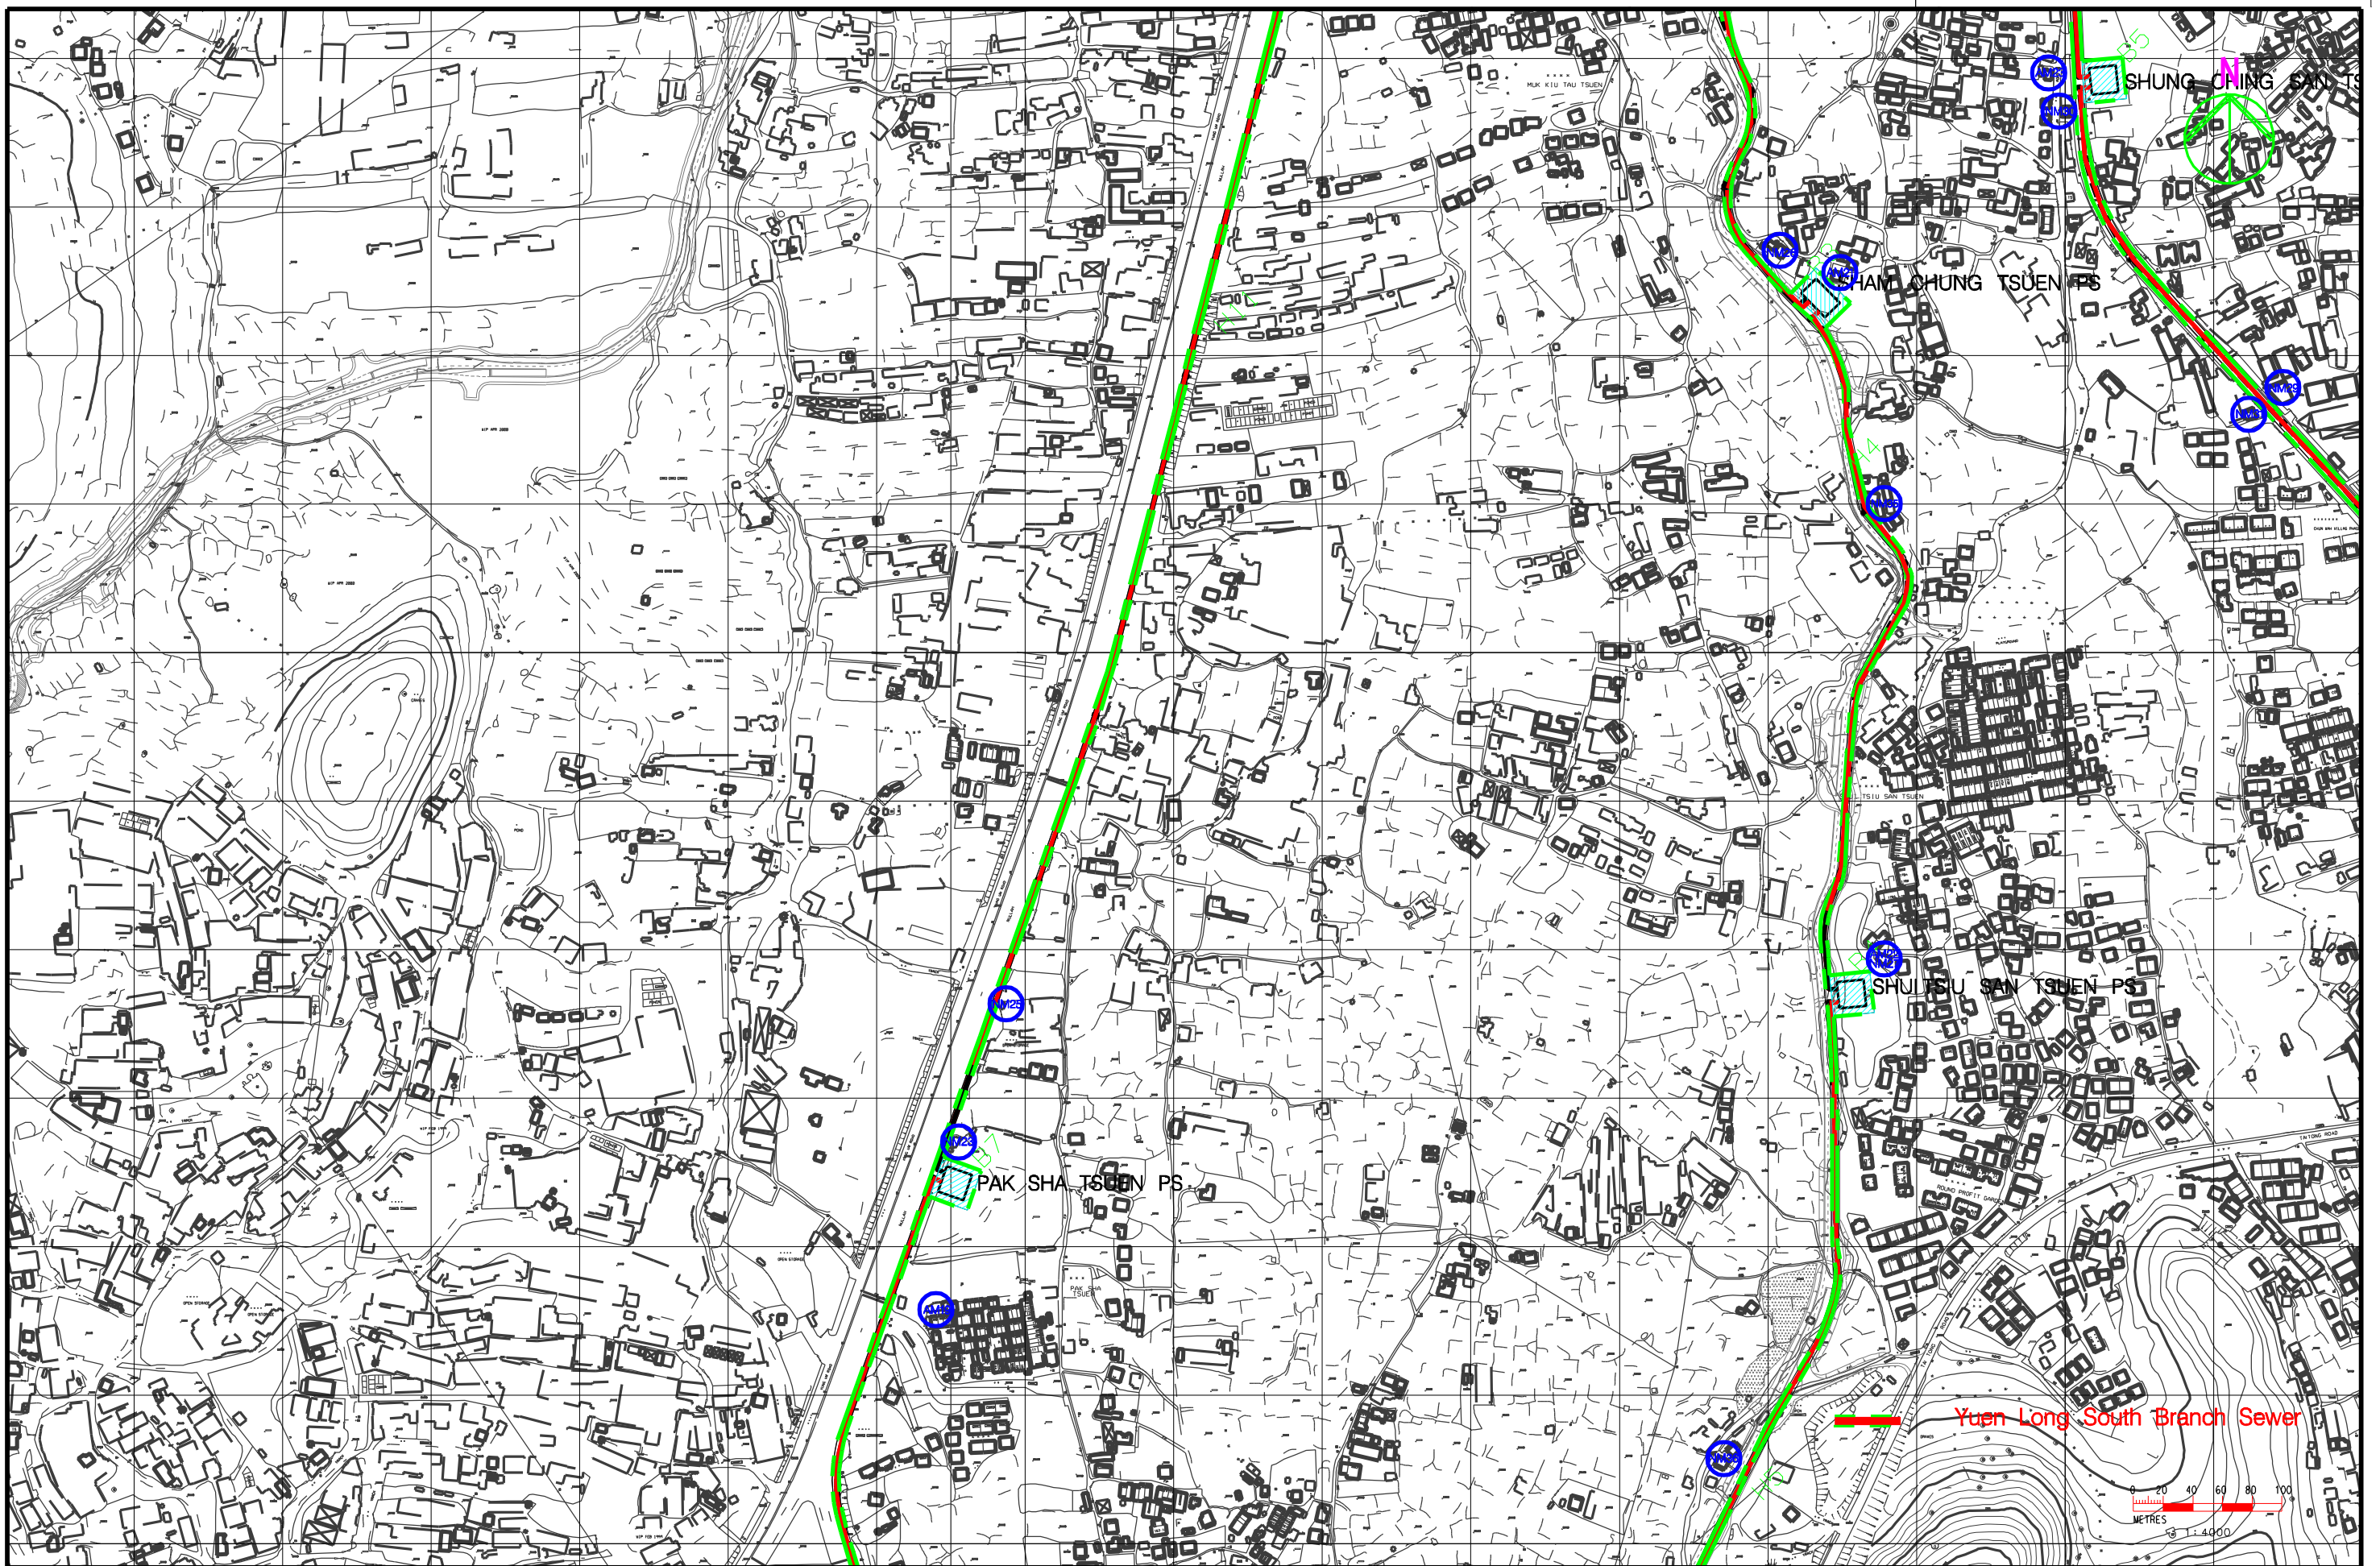

REV	DATE	BY	SUB	APP	DESCRIPTION

DESIGNED BY MK  
 DRAWN BY MK  
 CHECKED BY FC  
 IN CHARGE ST  
 DATE 10 Jun 2003

DRAWING TITLE  
**Locations of Monitoring Stations  
 at Shap Pat Heung Area (2B-2T)**


**ARUP** Ove Arup & Partners  
 Hong Kong Limited

JOB TITLE  
**EIA & TIA studies for Stage 2 of  
 YLKTSSD PWP Item 215DS  
 - Investigation**


FILE NAME	CADD DATE
SCALE	21 Jan 2003
FIGURE NUMBER	1 : 4000
SHEET NO	Appendix 5.2
STAGE CODE	2 OF 5
REV	P 0



Printer Date : 15-04-04  
 Filename : g:\env\project\23527\drawings\ShopPatHeung\Out\030225\Figure5of5-MonStat.dgn

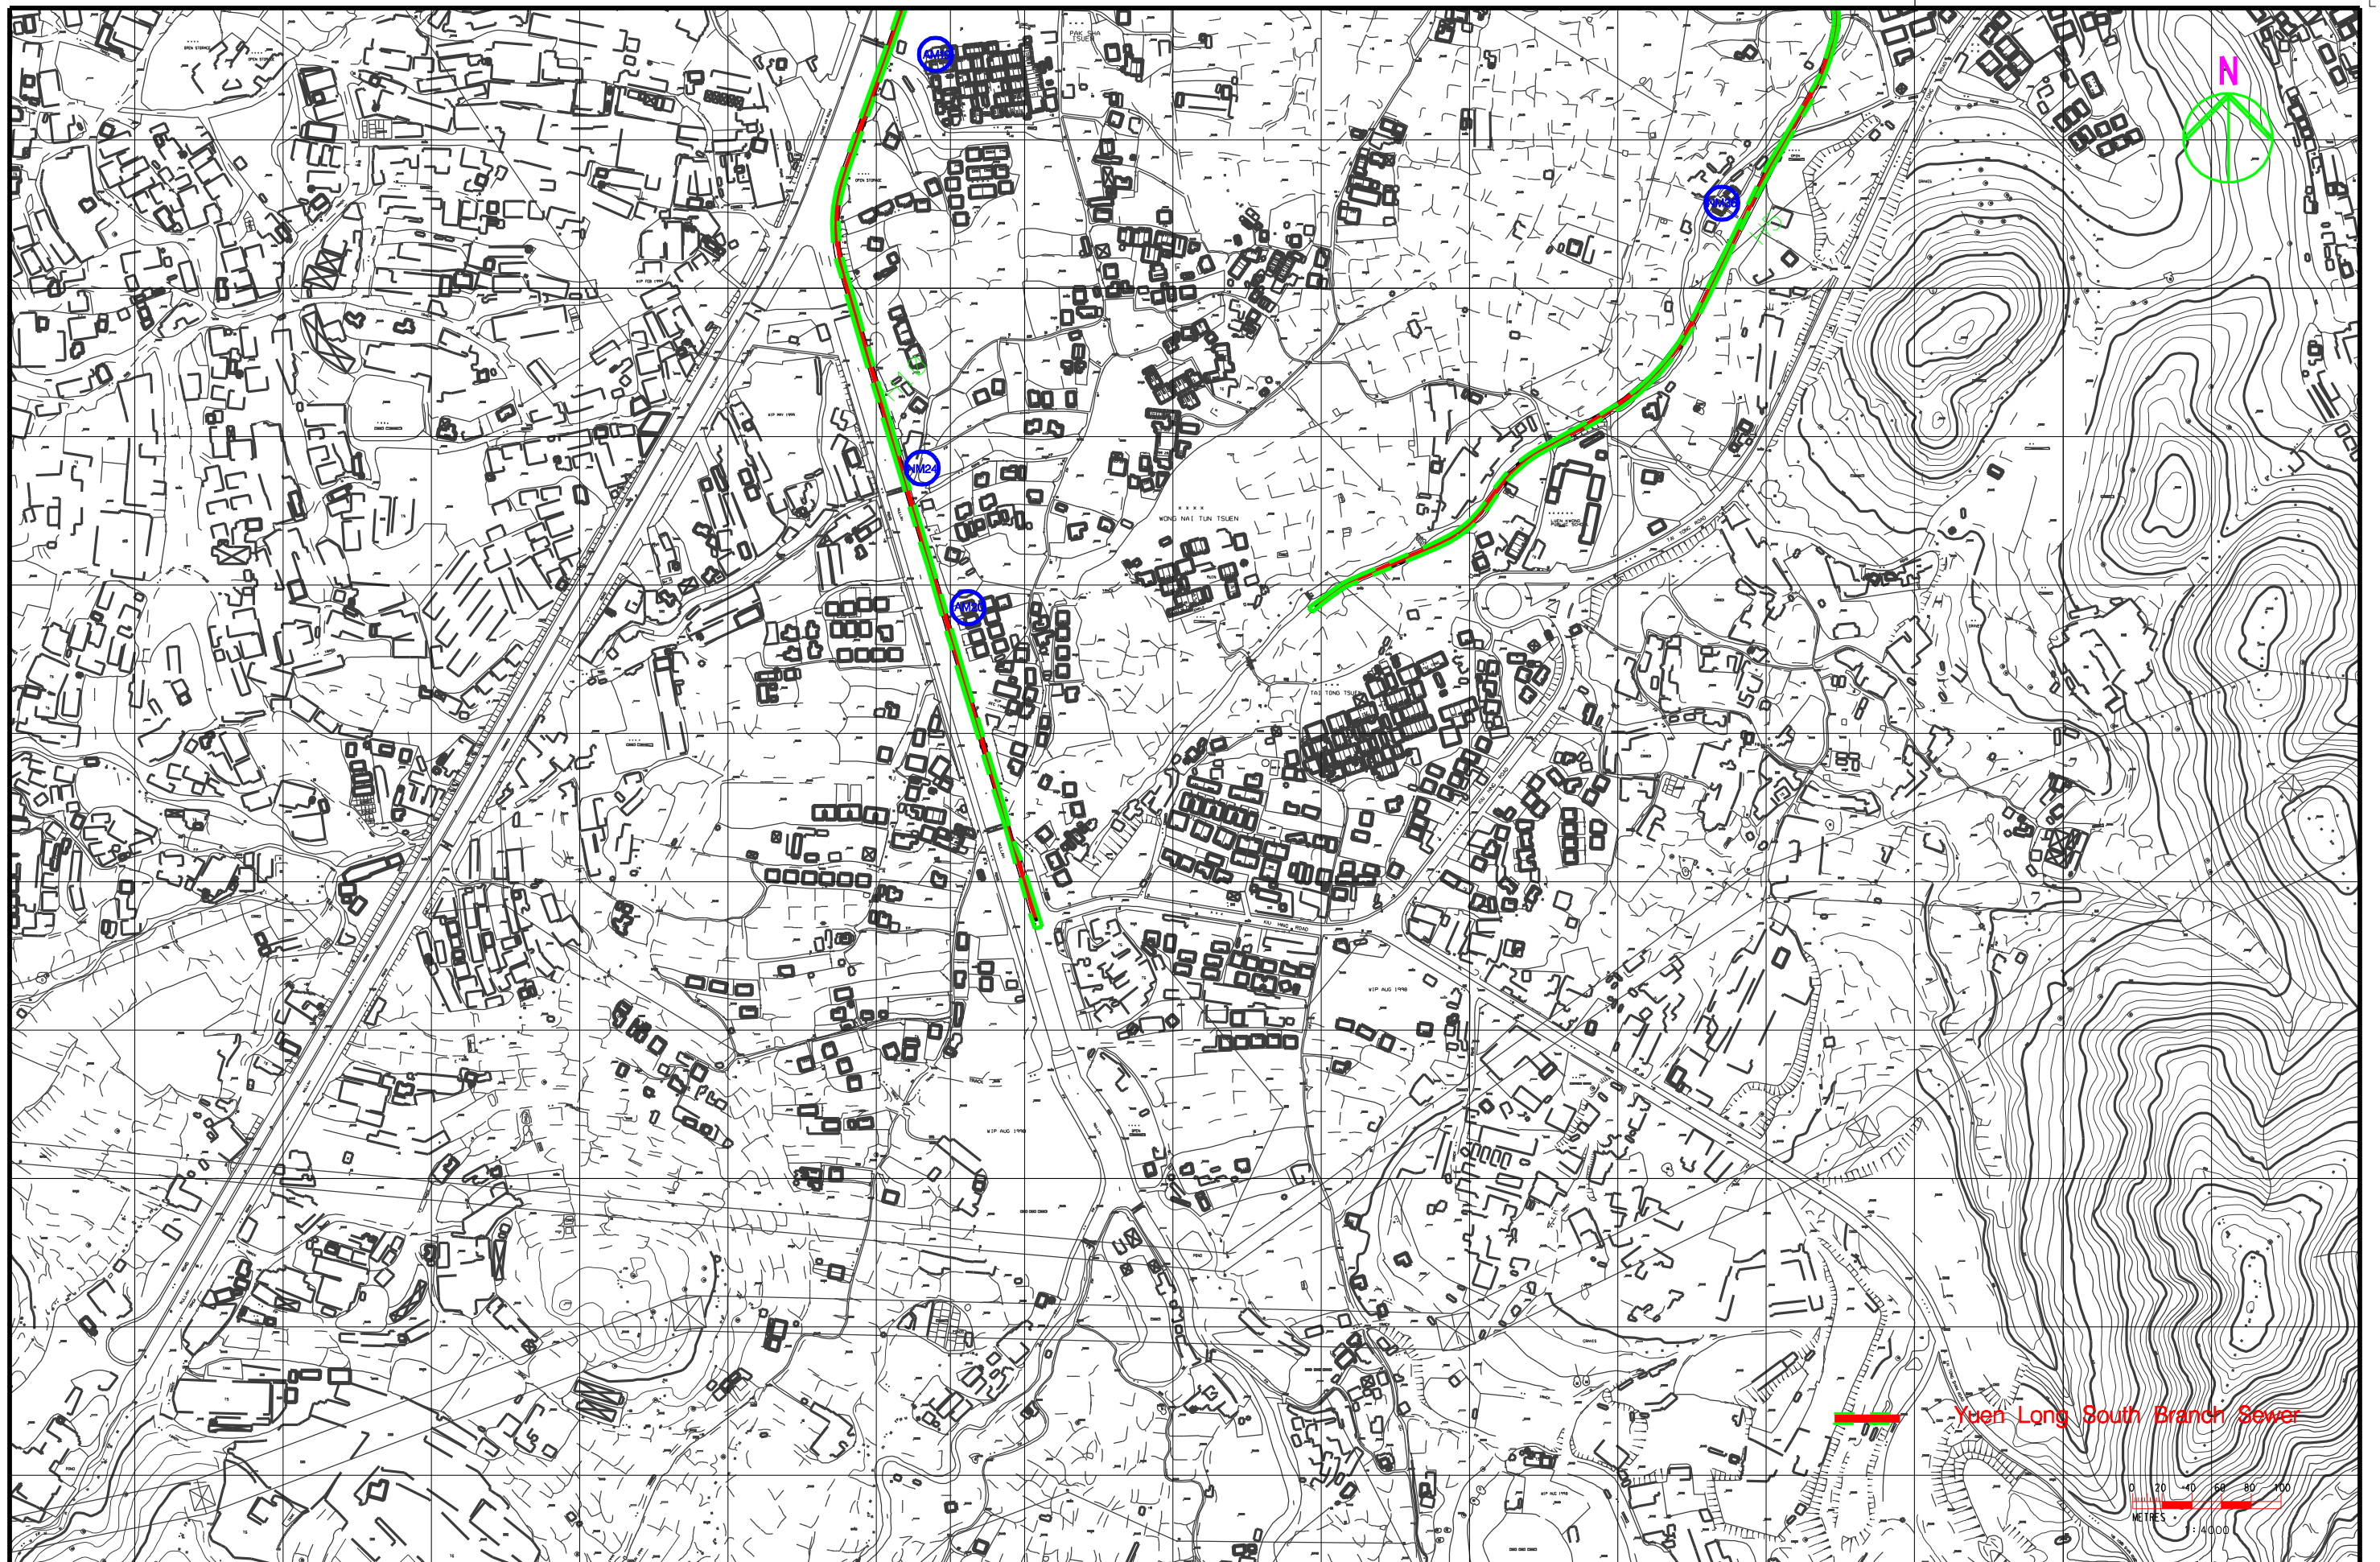

Yuen Long South Branch Sewer

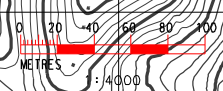

REV	DATE	BY	SUB	APP	DESCRIPTION


DESIGNED BY MK  
 DRAWN BY MK  
 CHECKED BY FC  
 IN CHARGE ST  
 DATE 10 Jun 2003

DRAWING TITLE  
**Locations of Monitoring Stations  
 at Shap Pat Heung Area (2B-2T)**

**ARUP** Ove Arup & Partners  
 Hong Kong Limited  
 JOB TITLE  
**EIA & TIA studies for Stage 2 of  
 YLKTSSD PWP Item 215DS  
 - Investigation**

FILE NAME  
 CAD DATE  
 21 Jan 2003  
 SCALE  
 1 : 4000  
 FIGURE NUMBER  
 Appendix 5.3  
 SHEET NO  
 3 OF 5  
 STAGE CODE  
 P  
 REV  
 0



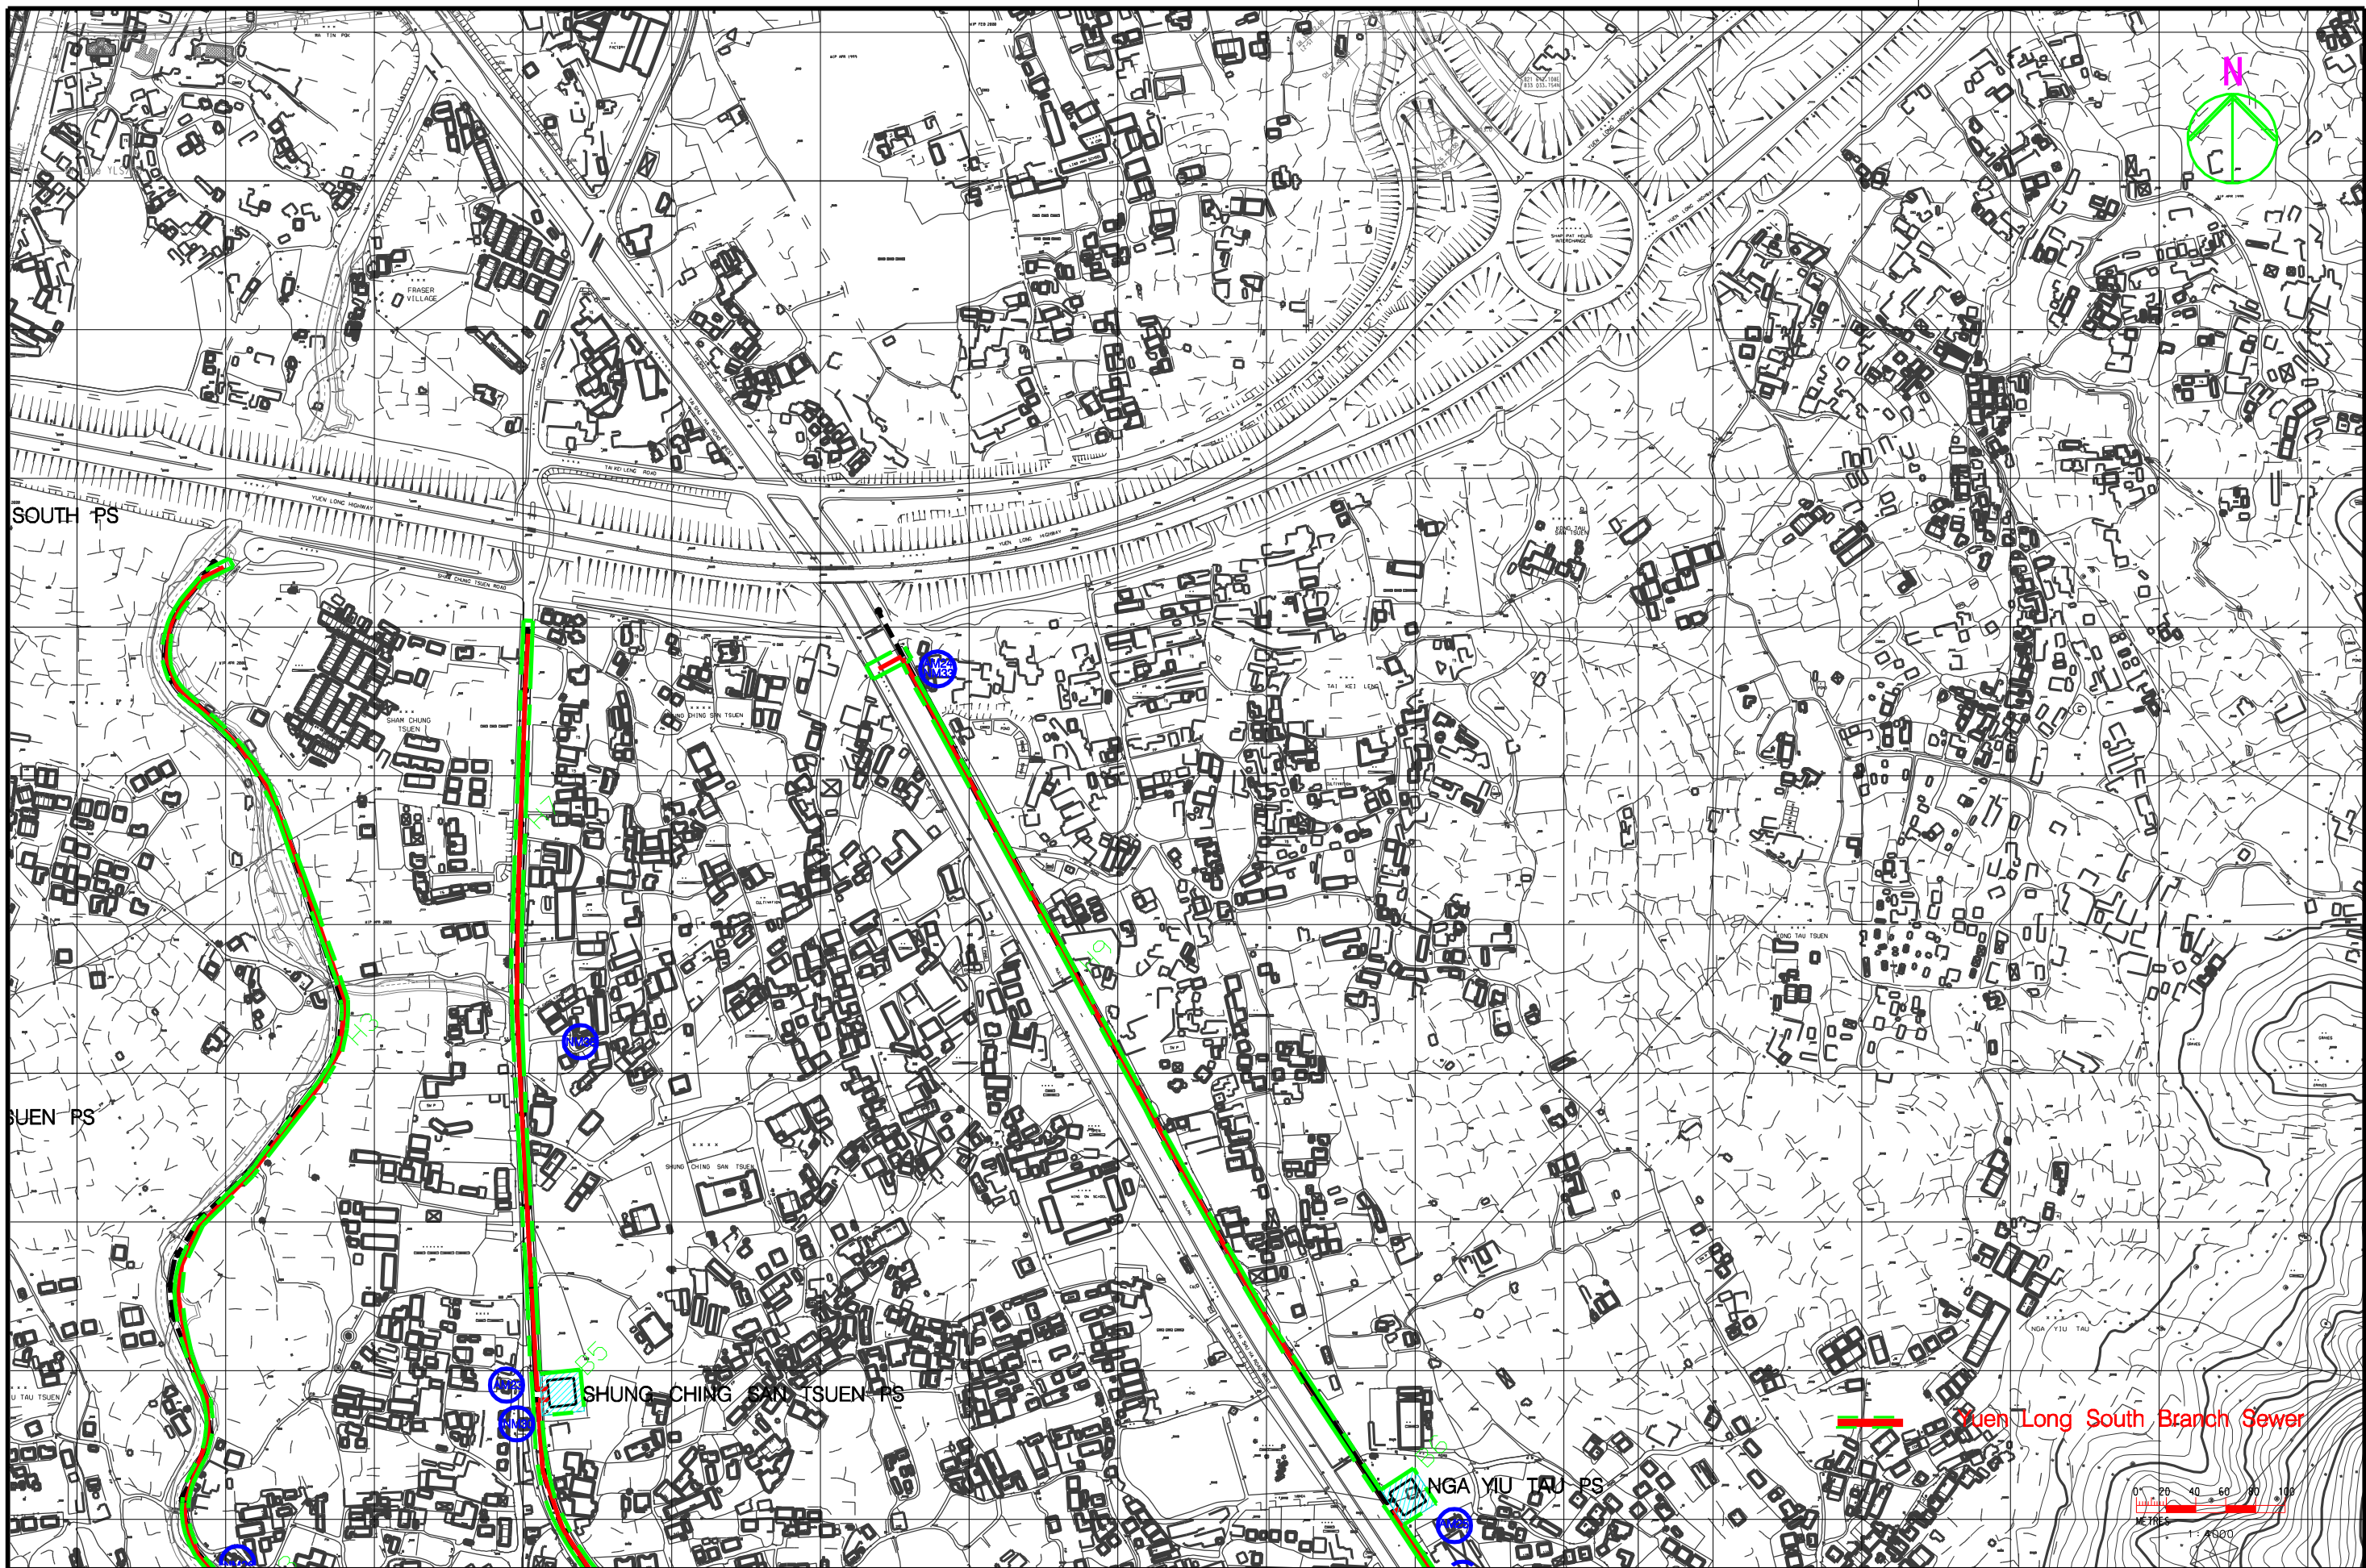

Printer Date : 15-04-04  
 Filename : g:\env\project\23527\drawings\ShopPatHeung\_Out\030225\Figure4of5-MonStat.dgn

REV	DATE	BY	SUB	APP	DESCRIPTION


DESIGNED BY	MK
DRAWN BY	MK
CHECKED BY	FC
IN CHARGE	ST
DATE	10 Jun 2003

DRAWING TITLE  
**Locations of Monitoring Stations  
 at Shap Pat Heung Area (2B-2T)**

**ARUP** Ove Arup & Partners  
 Hong Kong Limited  
 JOB TITLE  
**EIA & TIA studies for Stage 2 of  
 YLKTSSD PWP Item 215DS  
 - Investigation**

FILE NAME	CADD DATE
SCALE	21 Jan 2003
FIGURE NUMBER	1 : 4000
SHEET NO	Appendix 5.4
STAGE CODE	4 OF 5
REV	P 0



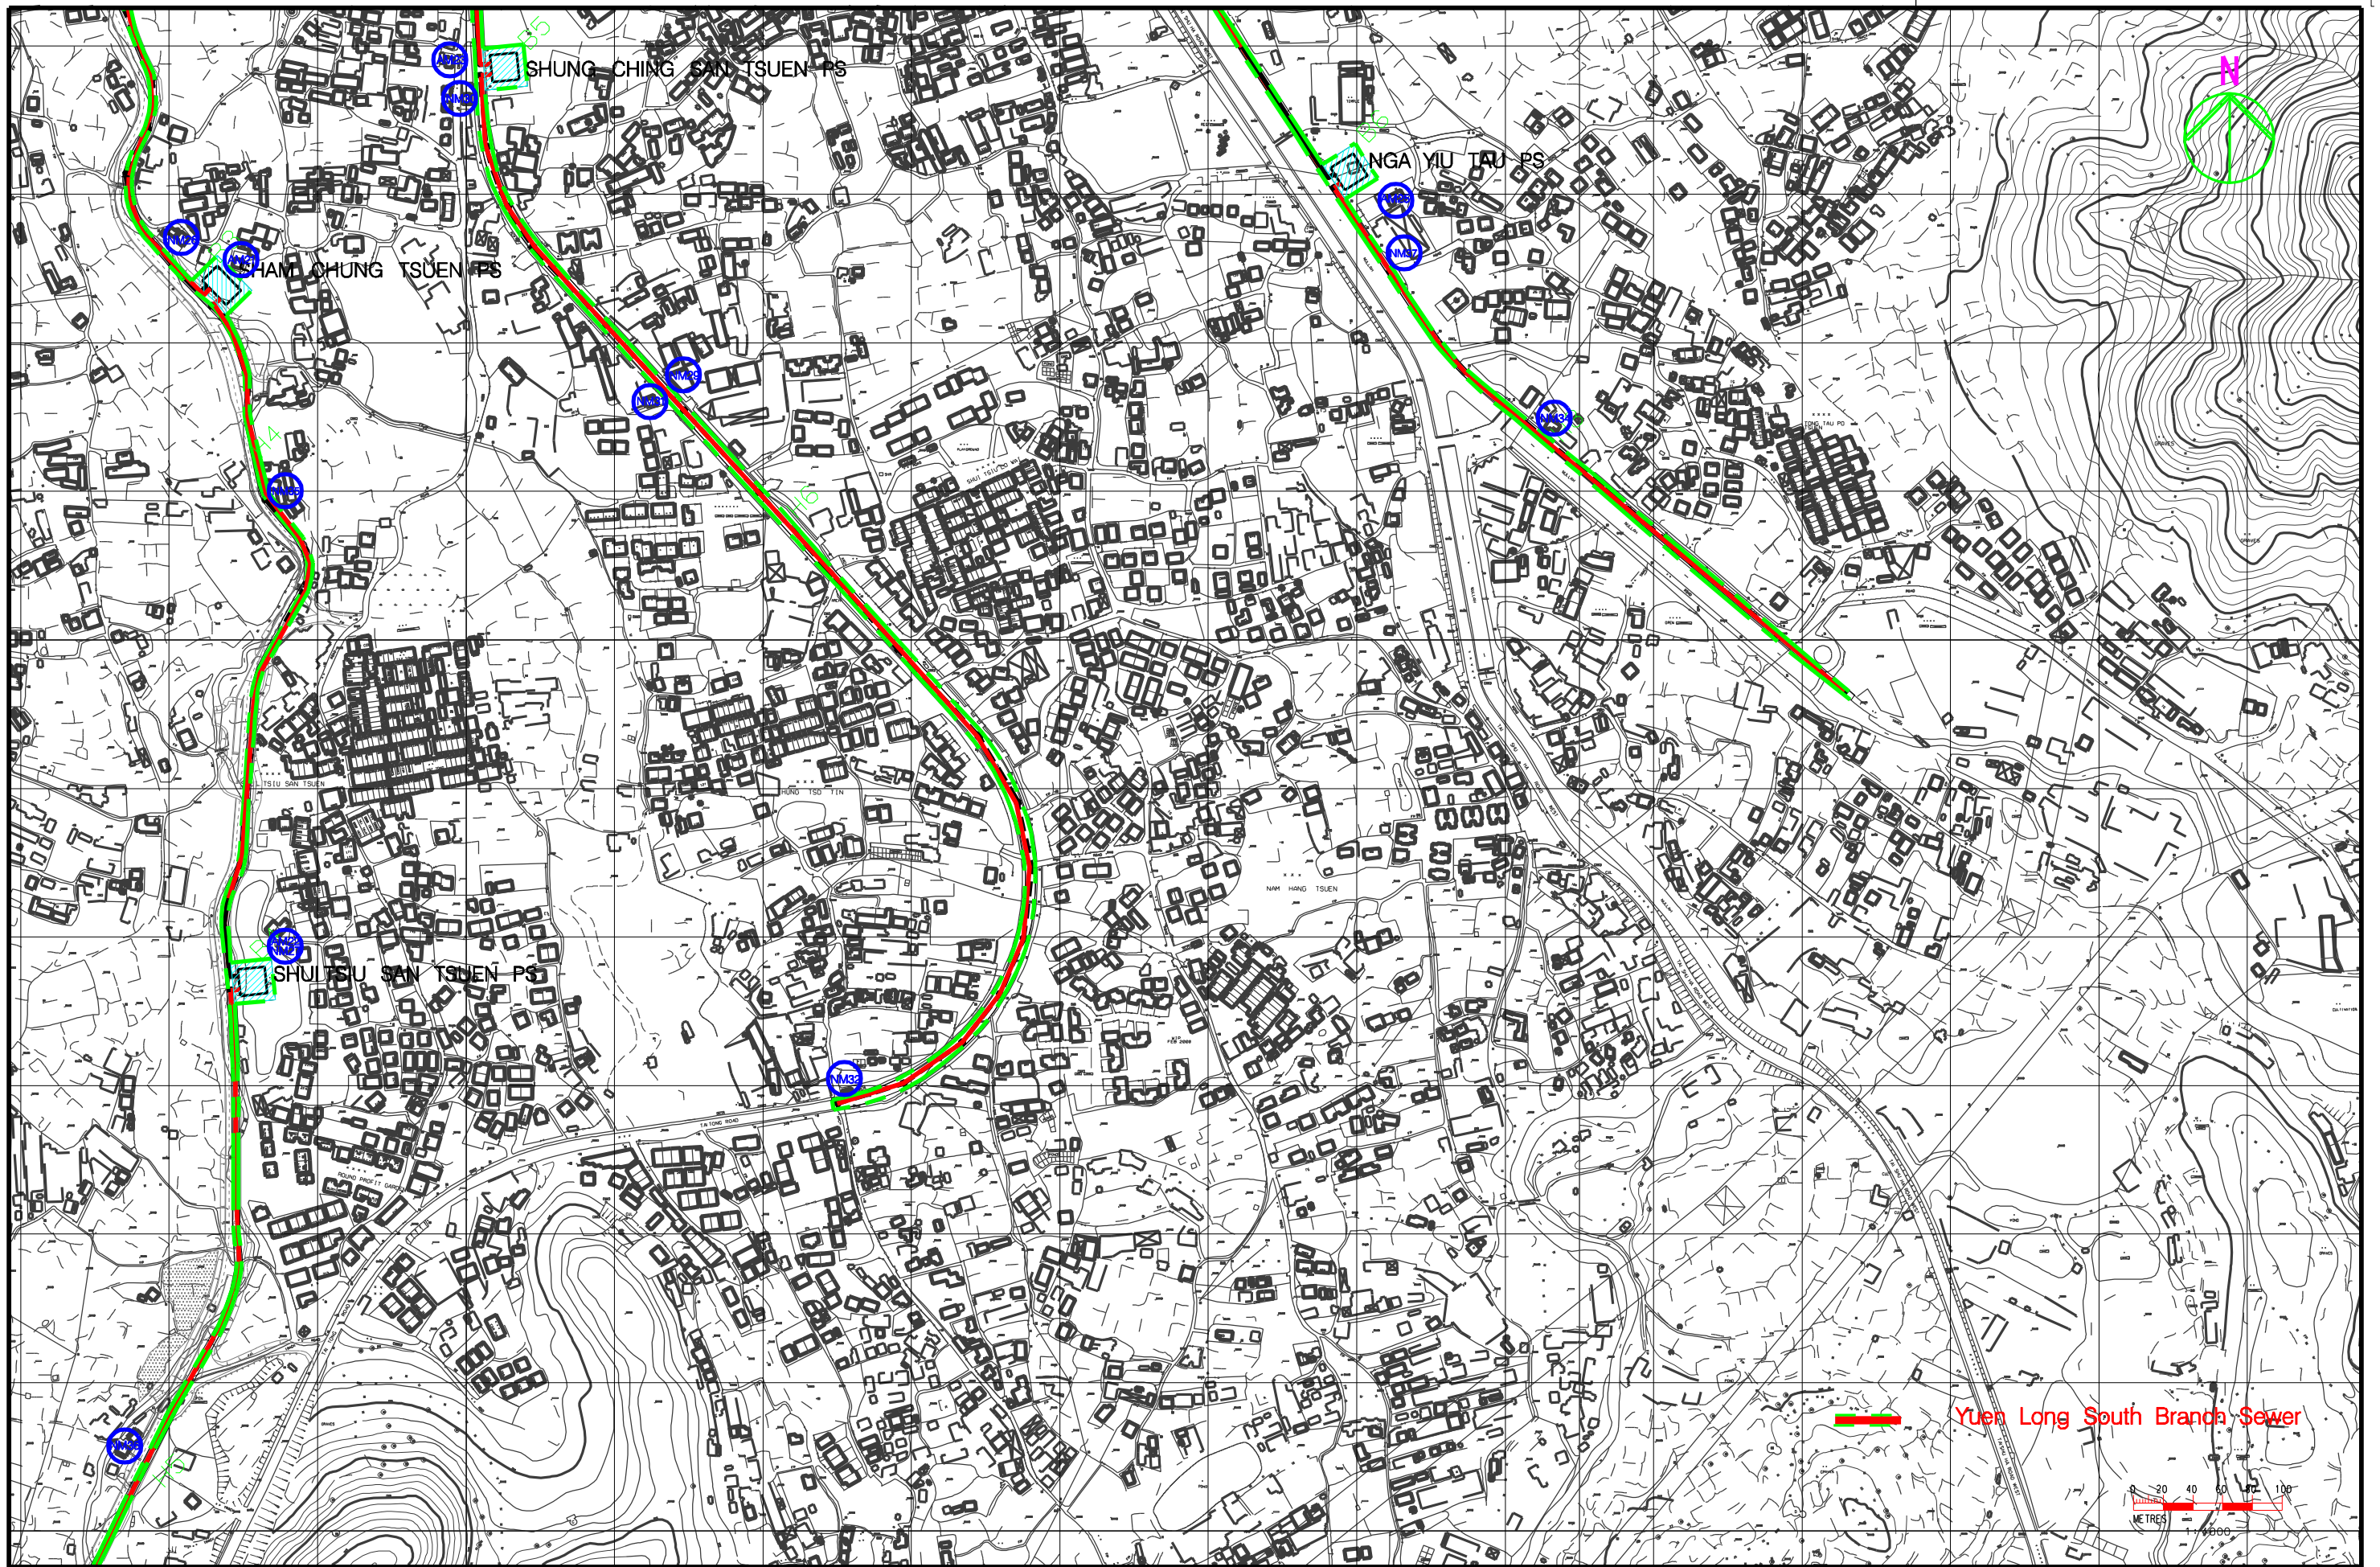

Yuen Long South Branch Sewer



Printer Date : 15-04-04  
 Filename : g:\env\project\23527\drawings\ShopPathing\_Out\030225\Figure5015-MonStn.dgn

REV	DATE	BY	SUB	APP	DESCRIPTION

DESIGNED BY MK  
 DRAWN BY MK  
 CHECKED BY FC  
 IN CHARGE ST  
 DATE 10 Jun 2003

DRAWING TITLE  
**Locations of Monitoring Stations  
 at Shap Pat Heung Area (2B-2T)**

**ARUP** Ove Arup & Partners  
 Hong Kong Limited  
 EIA & TIA studies for Stage 2 of  
 YLKTSSD PWP Item 215DS  
 - Investigation

FILE NAME  
 CADD DATE 21 Jan 2003  
 SCALE 1 : 4000  
 FIGURE NUMBER Appendix 5.5  
 SHEET NO 5 OF 5  
 STAGE CODE REV P 0