


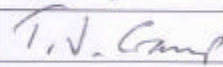
DRAINAGE SERVICES DEPARTMENT
THE GOVERNMENT OF THE HONG KONG SPECIAL ADMINISTRATIVE REGION

Agreement No. CE 43/2001 (EP)

**Tai Po Sewage Treatment Works – Stage V
Environmental Impact Assessment Study**

Final Executive Summary

August 2004

Document Verification	Prepared By:	Checked By:	Approved By:
Name:	Many	James Xiong	Tim Cramp
Signature:	-		
Date:	27 August 2004	27 August 2004	27 August 2004

Maunsell Consultants Asia Ltd.

CE 43/2001

**Tai Po Sewage Treatment Works – Stage V
Final Executive Summary**

TABLE OF CONTENT

- 1 INTRODUCTION
- 2 PROJECT DESCRIPTION
3. POTENTIAL ENVIRONMENTAL IMPACTS, KEY FINDINGS AND
RECOMMENDATIONS
 - 3.1 Air Quality
 - 3.2 Water Quality
 - 3.3 Waste Management Implications
 - 3.4 Landfill Gas Hazard
 - 3.5 Noise Impact
 - 3.6 Environmental Monitoring and Audit
- 4 OVERALL CONCLUSION


目錄

- 1 引言
- 2 工程項目說明
- 3 潛在環境影響、主要的研究結果和建議
 - 3.1 空氣質量
 - 3.1.1 施工階段
 - 3.1.2 營運階段
 - 3.2 水質
 - 3.2.1 施工階段
 - 3.2.2 營運階段
 - 3.3 廢物管理影響
 - 3.4 堆填區沼氣風險
 - 3.5 噪音影響
 - 3.6 環境監察與審核
- 4 總結



Ha Hang Village

Shuen Wan Landfill

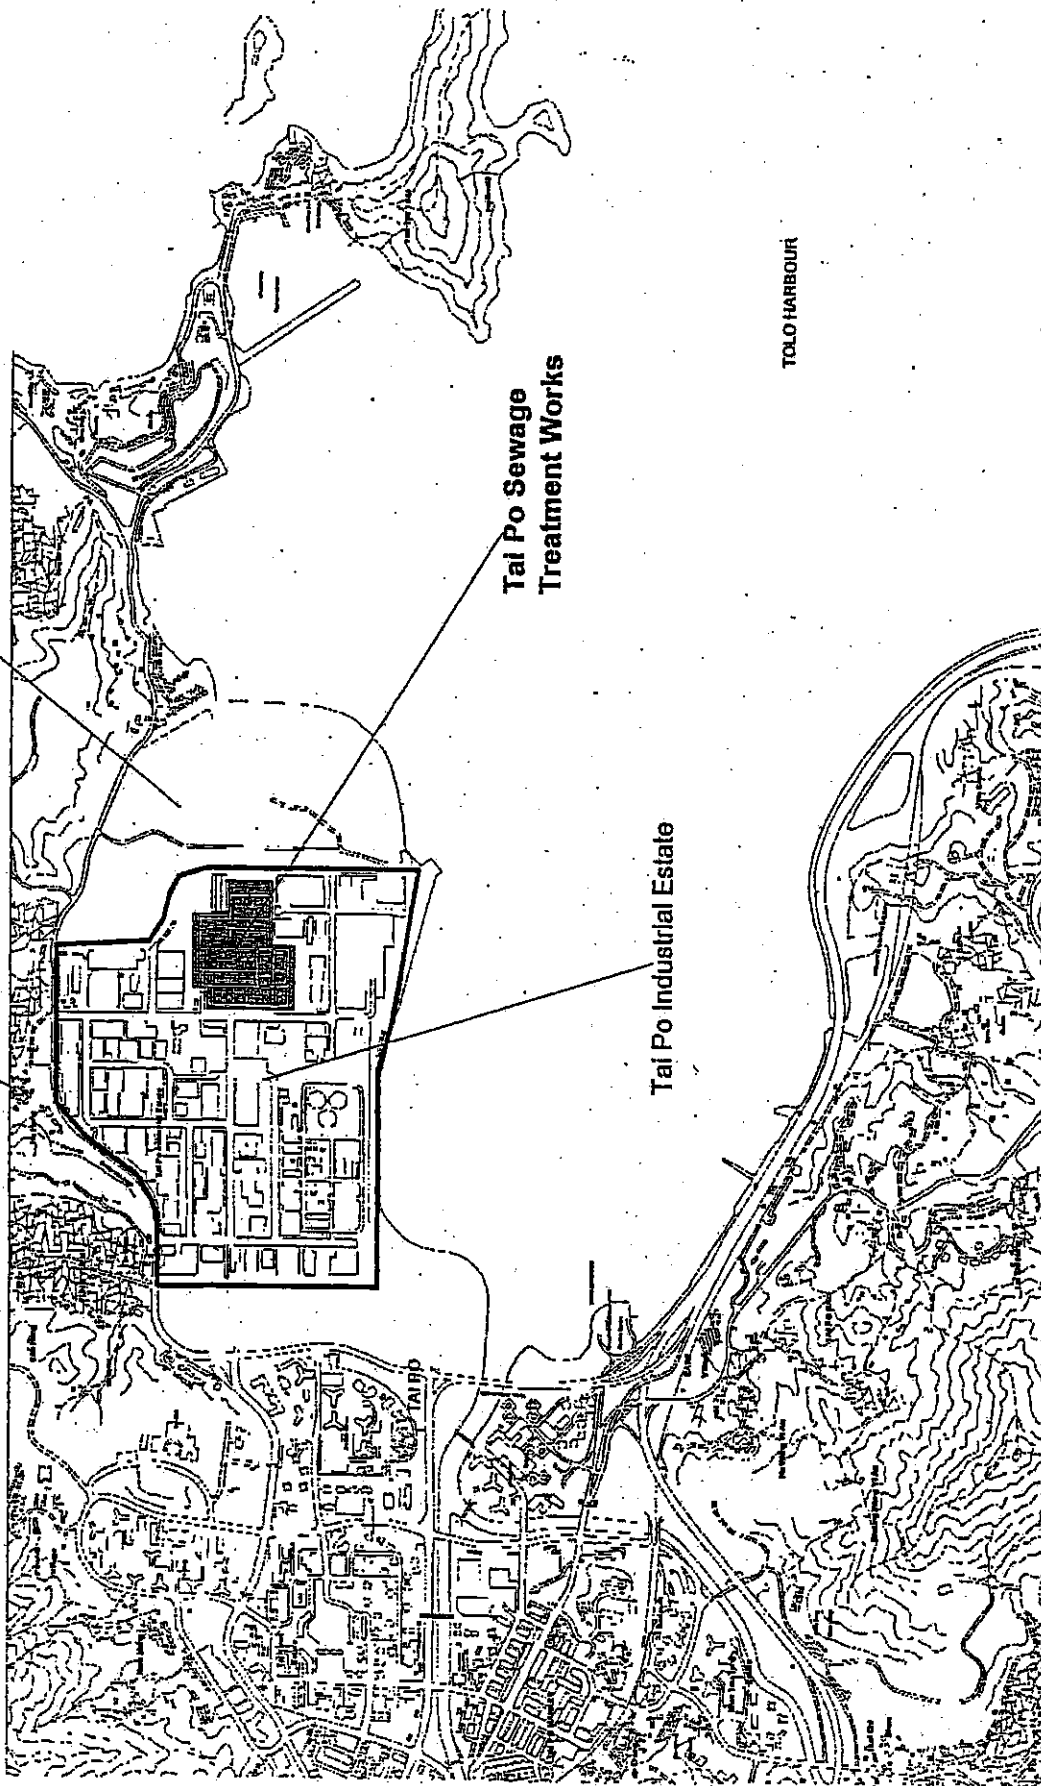

Tai Po Sewage Treatment Works

Tai Po Industrial Estate

TOLO HARBOUR

Agreement No. CE 43/2001, Tai Po Sewage Treatment Works - Stage V, Environmental Impact Assessment Study

Tai Po STW Site Location


Title


Scale
N.T.S.

Project No.
A04202

Date
Jun 2004

Figure No.
1

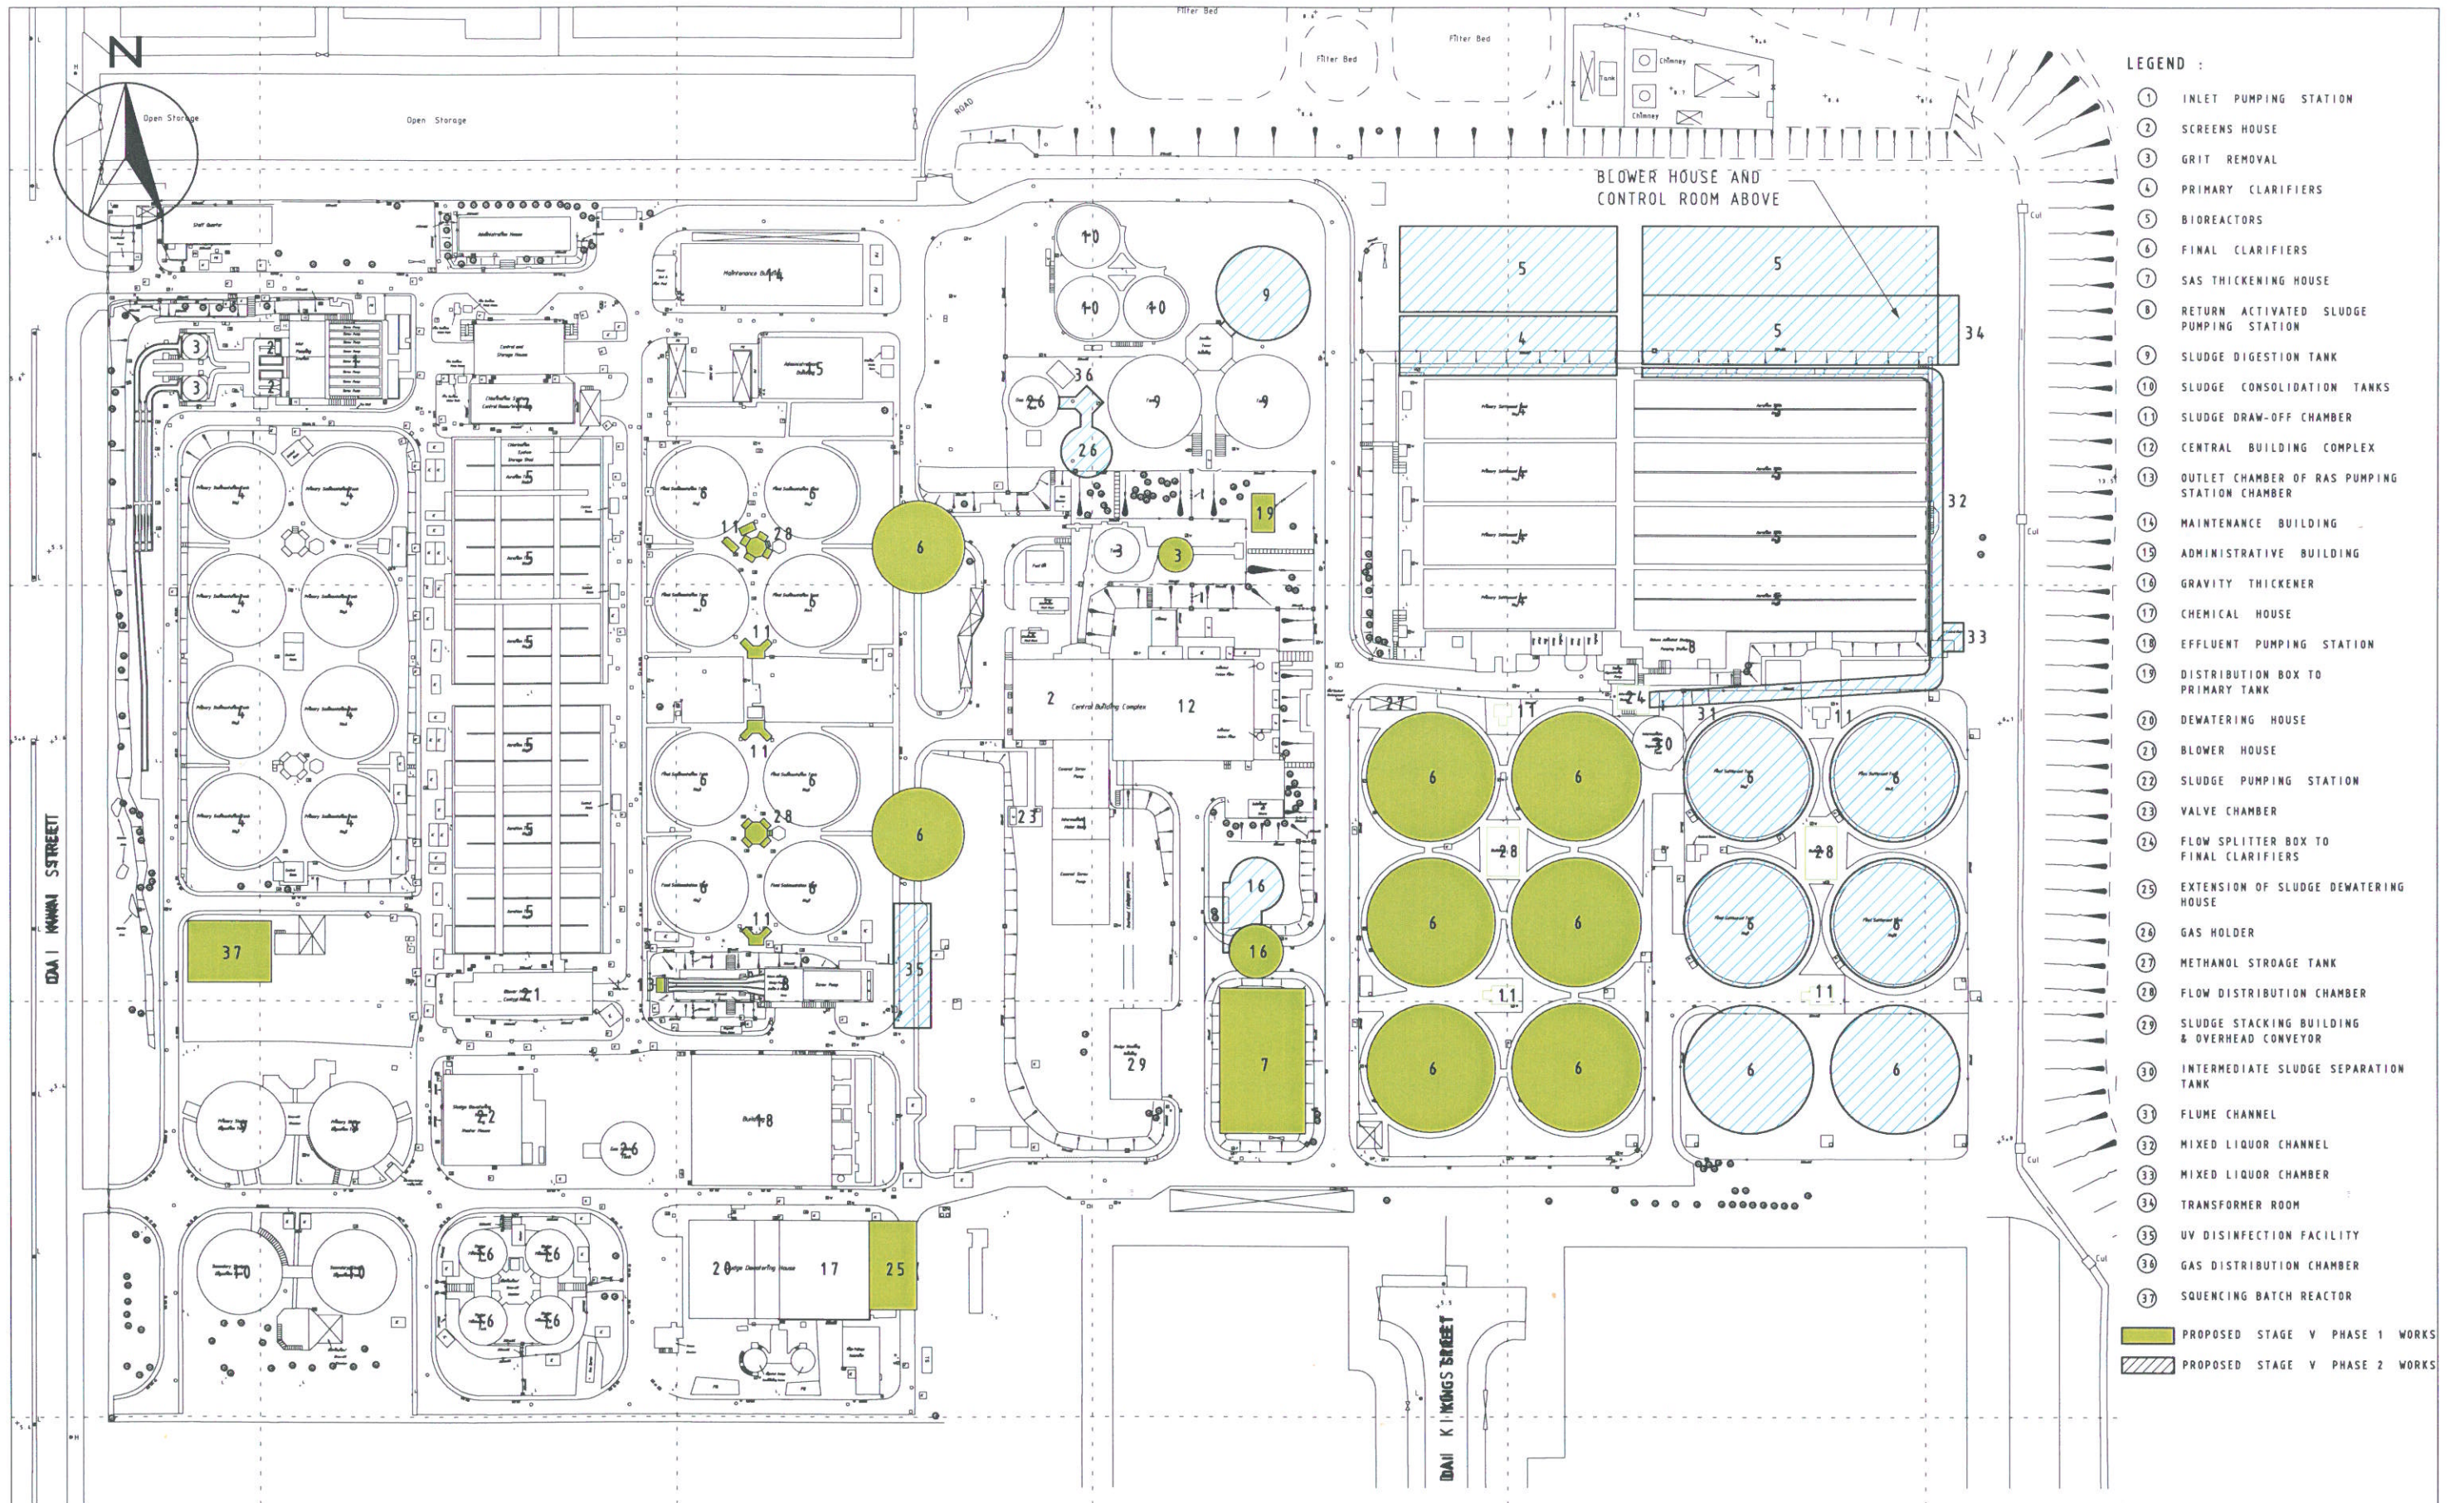

Title	Agreement No. CE 43/2001, Tai Po Sewage Treatment Works - Stage V, Environmental Impact Assessment Study		Scale	A3 1 : 1500	Project No.	A04202
	General Layout of Tai Po STW		Date	Jun 2004	Figure No.	2
 Maunsell MAUNSELL ENVIRONMENTAL MANAGEMENT CONSULTANTS LTD						