


Map reproduced with permission of The Director of Lands, (C) Hong Kong Government.

FILENAME: G:\new\proj\12517\drawing\12.dwg; User: Eln-MK\GAP\jg@rail.gov.hk

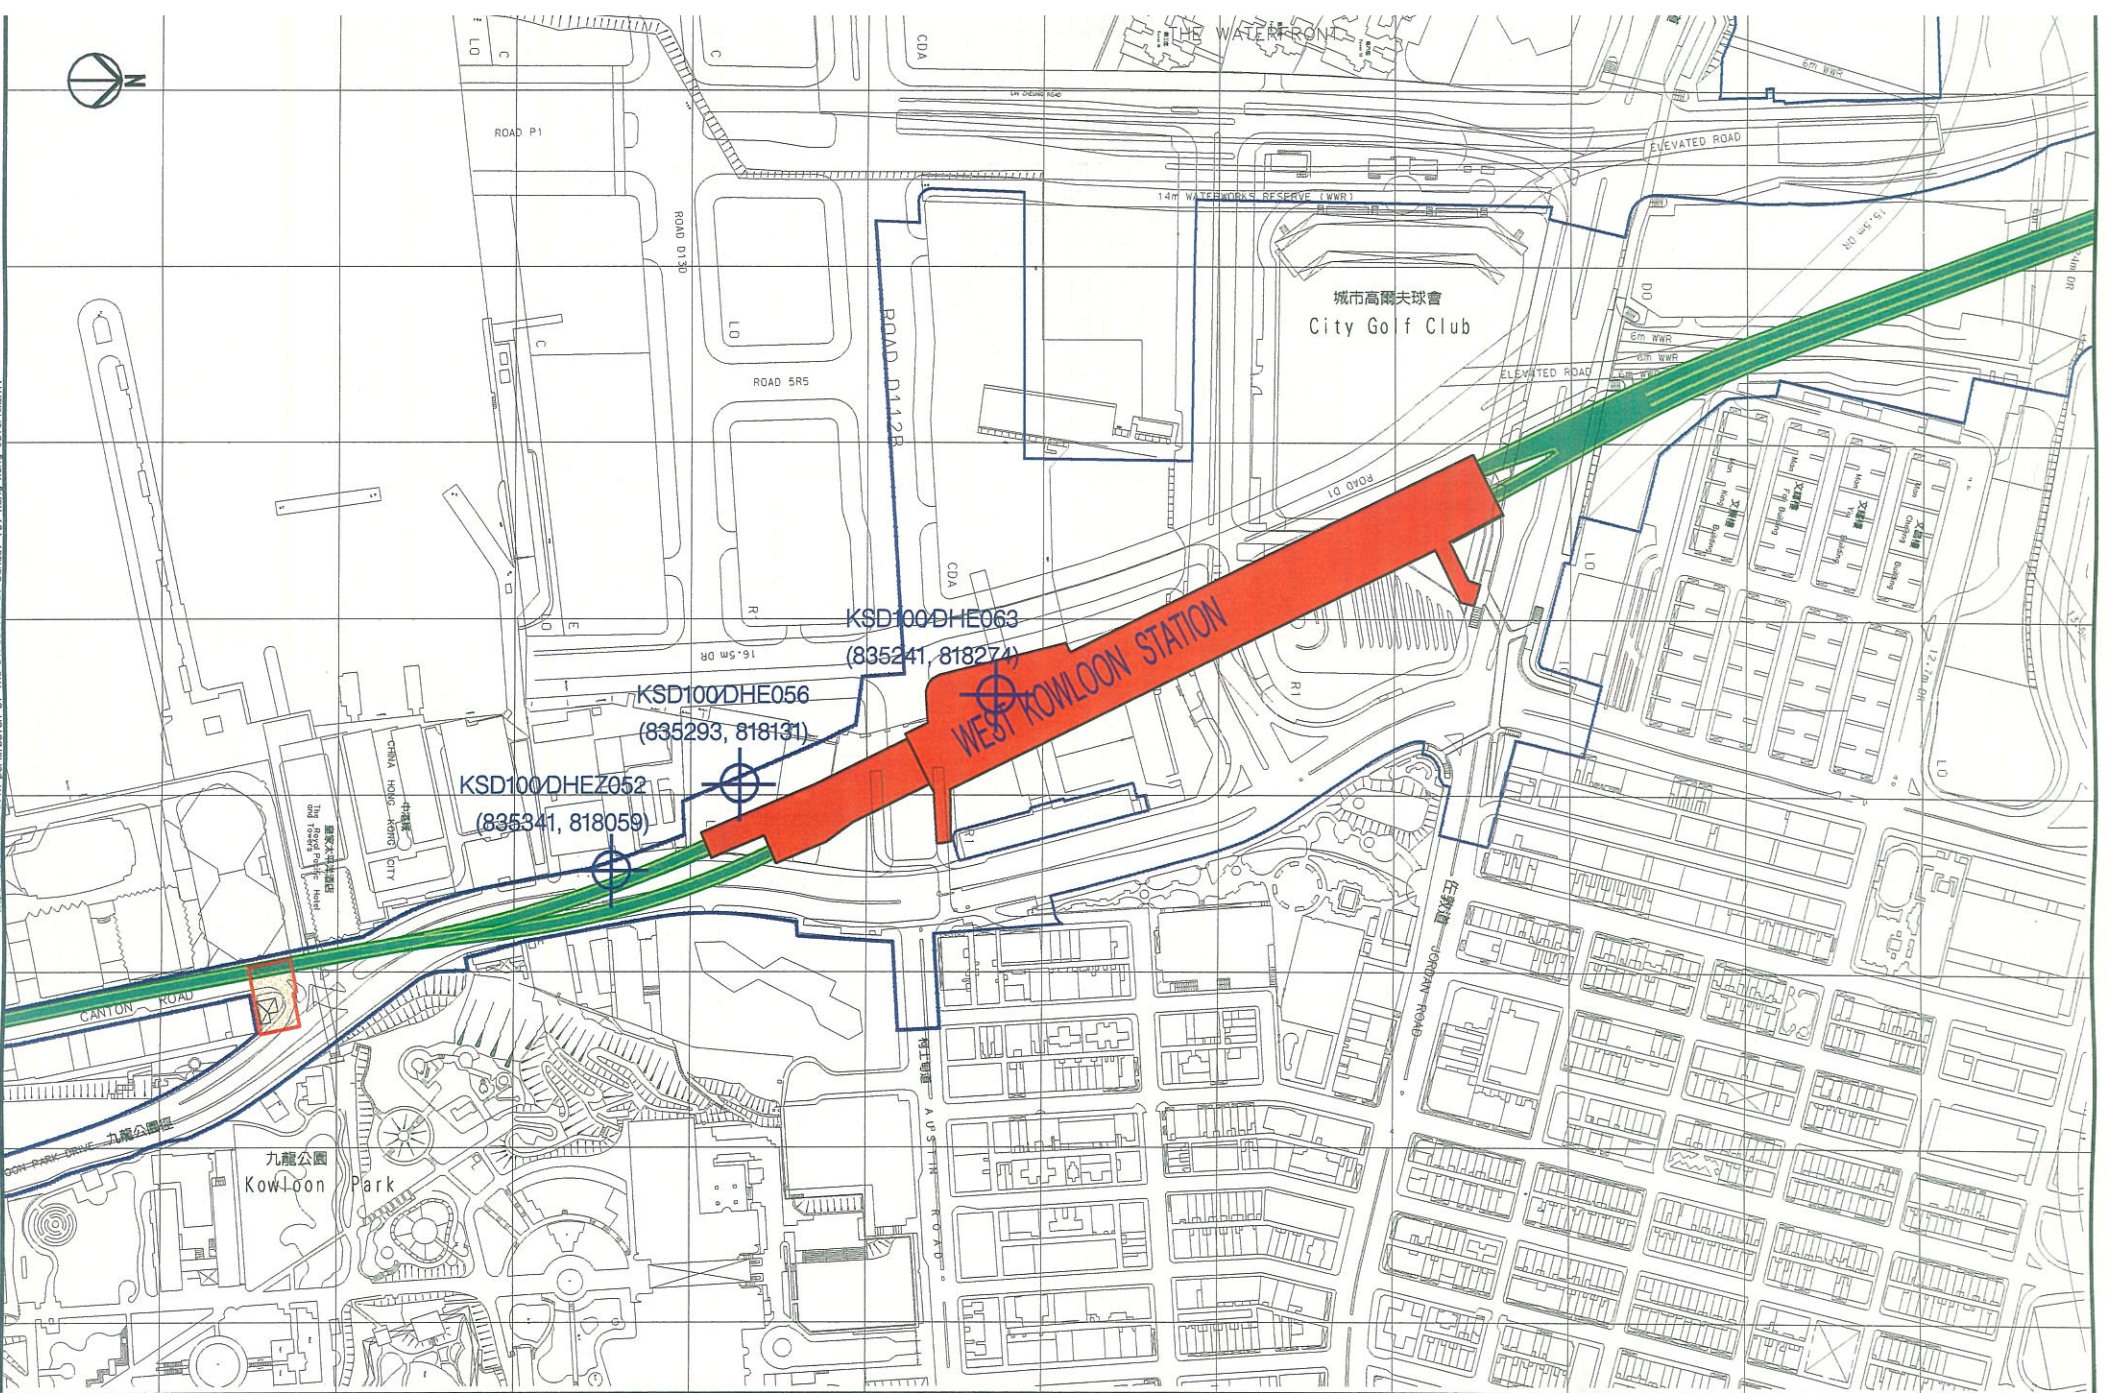

REV	DATE	BY	SUB	APP	DESCRIPTION

REV	DATE	BY	SUB	APP	DESCRIPTION
▲	11 JUN 2003	RL	FC	ST	CONTAMINATION ASSESSMENT PLAN
▲	17 OCT 2002	RL	FC	ST	CONTAMINATION ASSESSMENT PLAN
▲	30 JUL 2002	RL	FC	ST	LAND CONTAMINATION WORKING PAPER

DESIGNED BY SW
 DRAWN BY RL
 CHECKED BY FC
 IN CHARGE ST
 DATE 11 JUNE 2003

KCR **New Railway Projects**
 新鐵路策劃

Ove Arup & Partners Hong Kong Limited **ARUP**

KOWLOON SOUTHERN LINK KSL GSA-5100
EIA & ASSOCIATED SERVICES


LAND CONTAMINATION SAMPLING LOCATIONS

FIGURE 10

1 OF 2 P C



Map reproduced with permission of The Director of Lands. (C) Hong Kong Government.
 FILENAME: g:\enviro\project\235131\dr\adops\3-d\adps\8300\fig\p10b.dgn

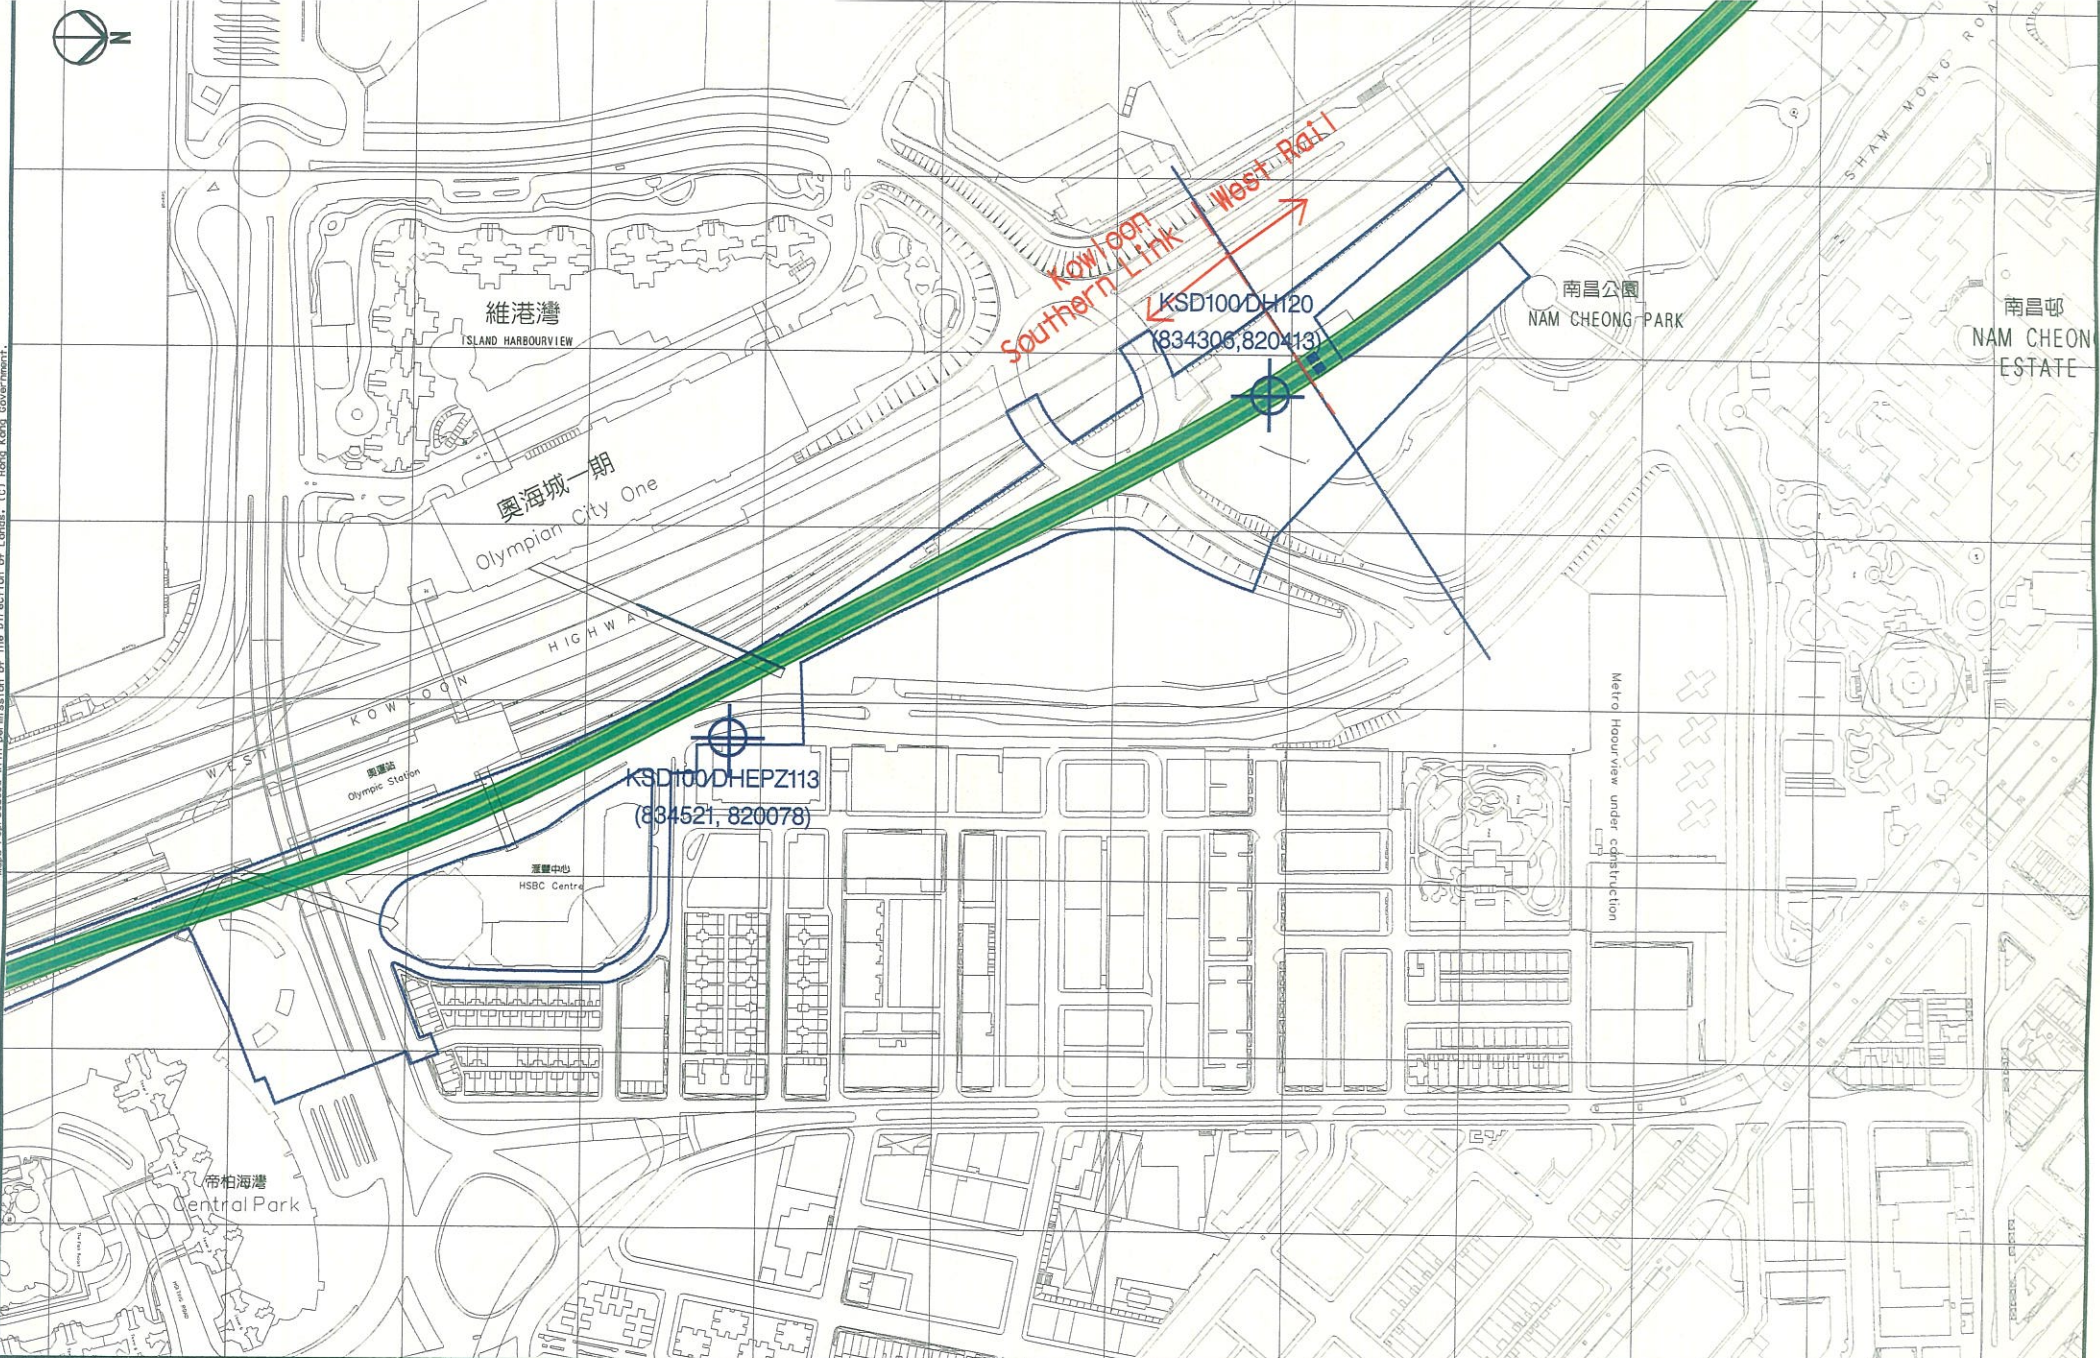

REV	DATE	BY	SUB	APP	DESCRIPTION

REV	DATE	BY	SUB	APP	DESCRIPTION

DESIGNED BY	SW
DRAWN BY	RL
CHECKED BY	FC
IN CHARGE	ST
DATE	11 JUNE 2003



New Railway Projects
新鐵路策劃

Ove Arup & Partners Hong Kong Limited ARUP

KOWLOON SOUTHERN LINK KSL GSA-5100
EIA & ASSOCIATED SERVICES

LAND CONTAMINATION SAMPLING LOCATIONS

CADD FILENAME	CADD DATE
SCALE	11 JUNE 2003
DRAWING NUMBER	1:3000 e A3
FIGURE 10	
SHEET NO	STAGE CODE REV
2 OF 2	P C